
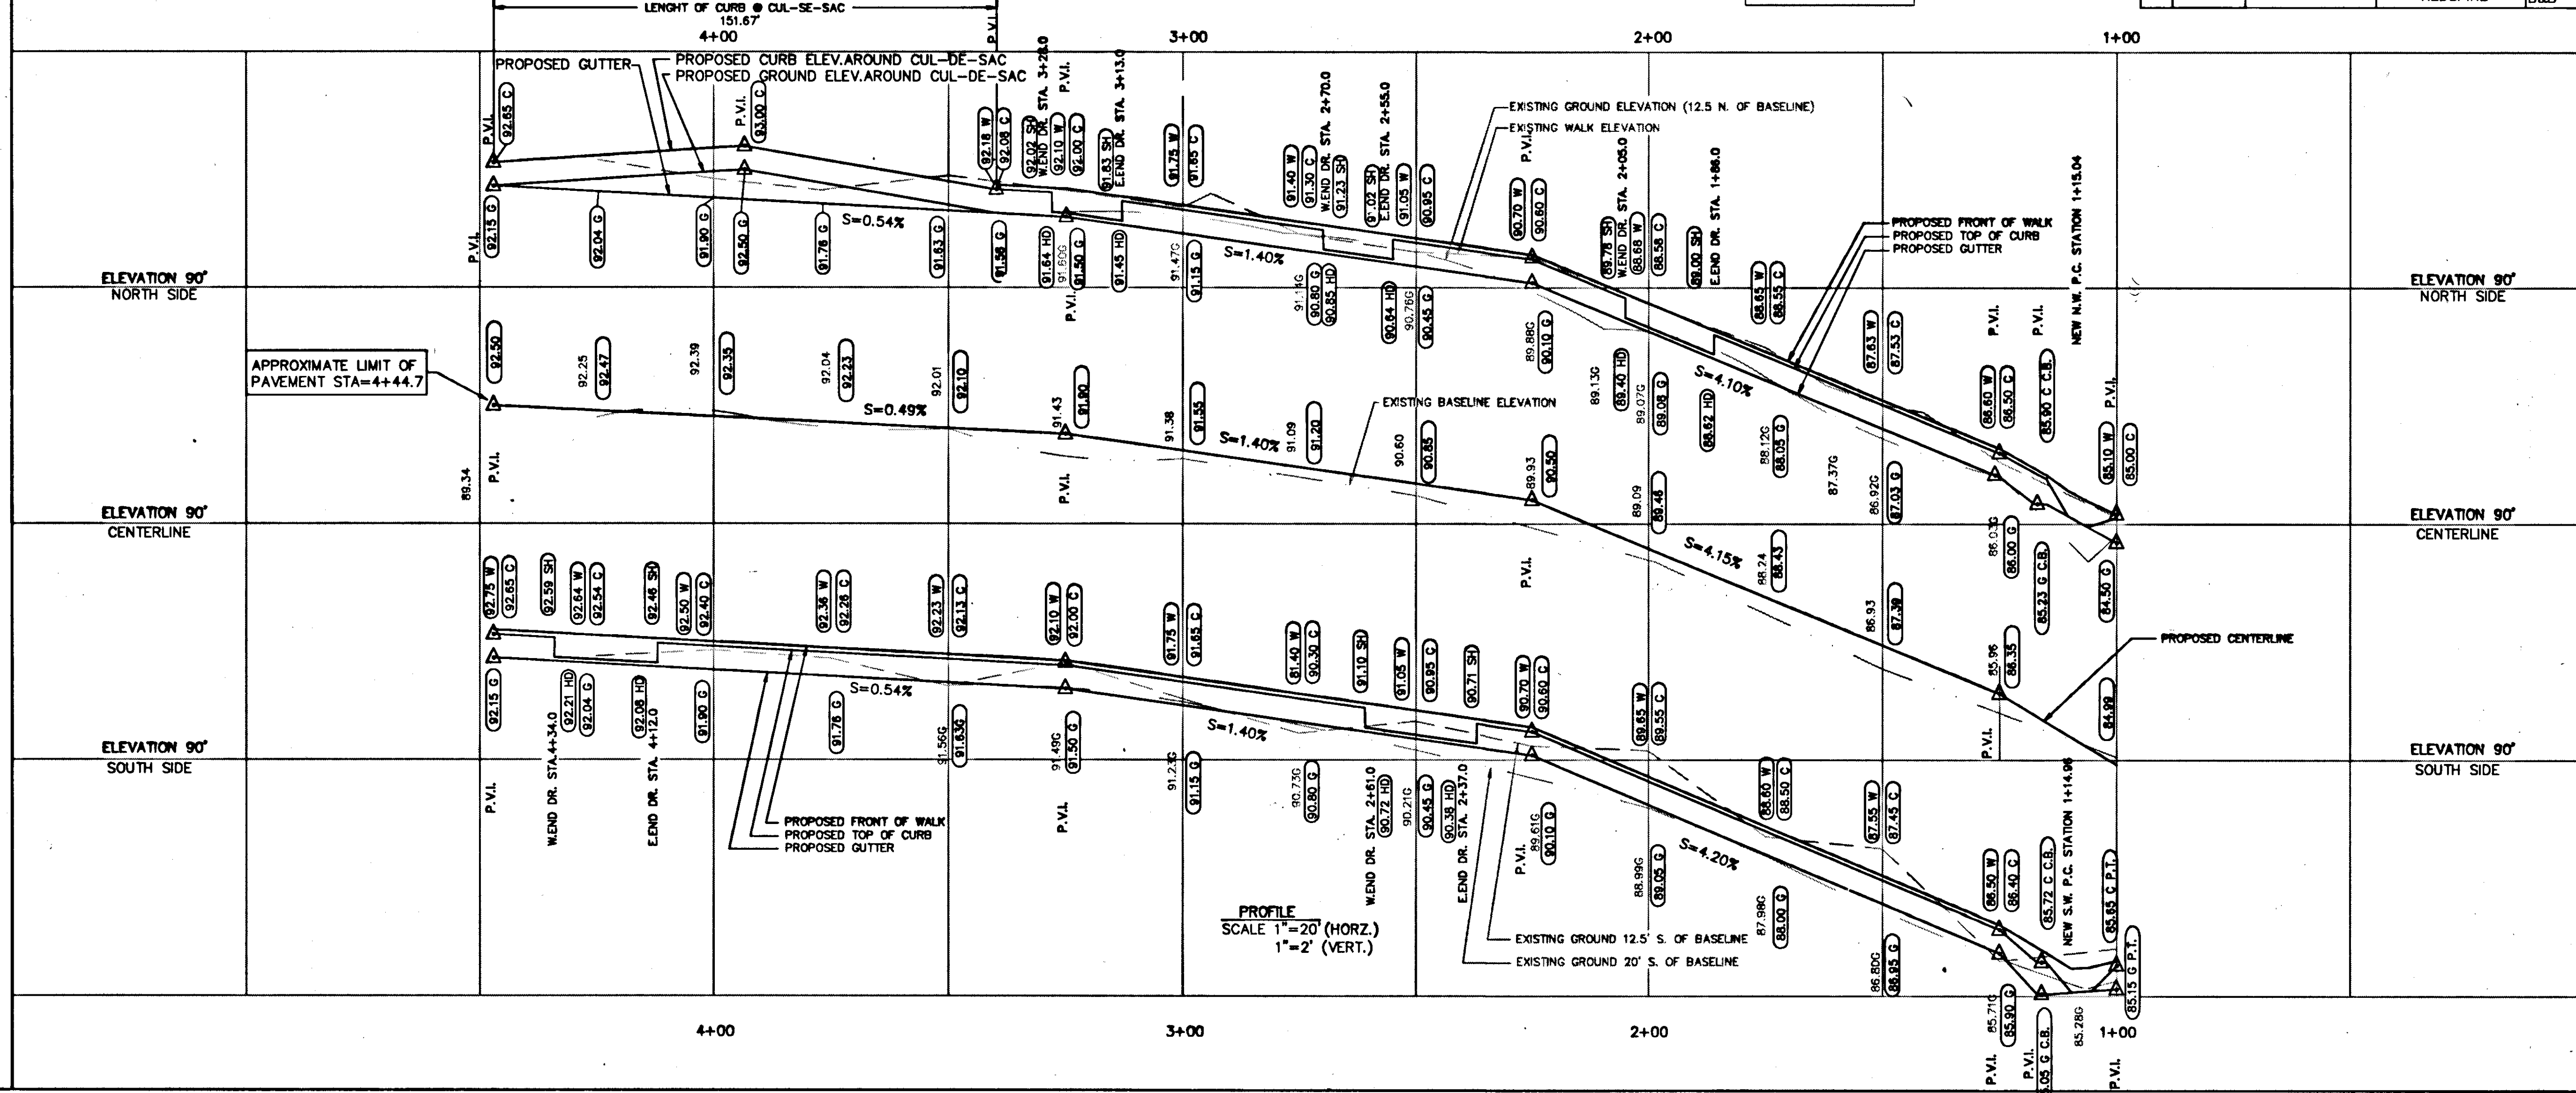


WEST CLAY STREET

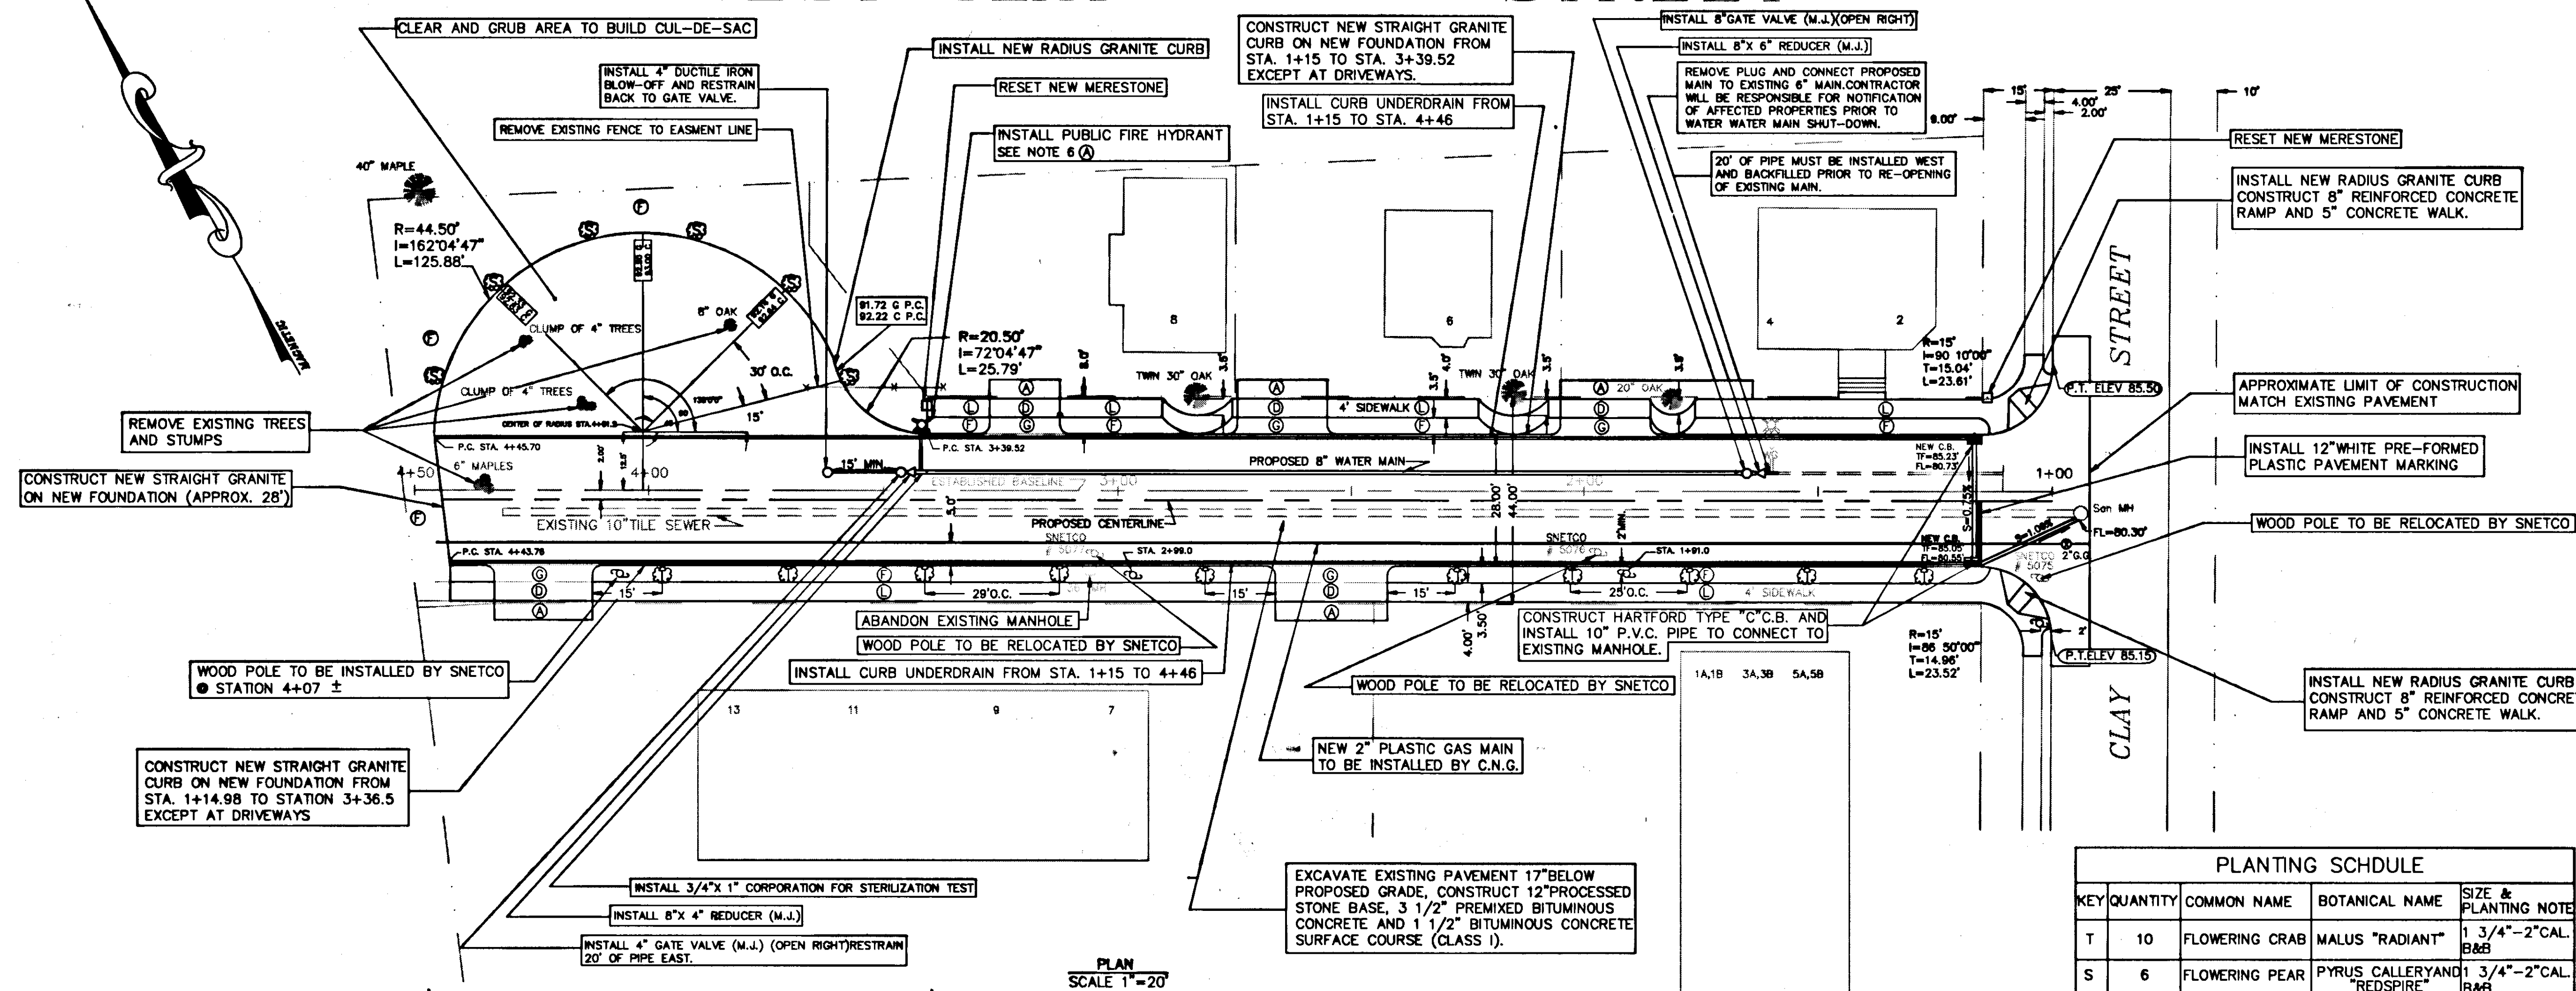

APPROVED: *[Signature]* 5/13/91
FIRE DEPARTMENT DATE

CITY OF HARTFORD, CONNECTICUT
DEPARTMENT OF PUBLIC WORKS
ENGINEERING SERVICES BUREAU

WEST CLAY STREET
PLAN AND PROFILE

SUBMITTED <i>[Signature]</i>	RECOMMENDED <i>[Signature]</i>	APPROVED <i>[Signature]</i>
PROJECT ENGINEER	DIVISION MANAGER	CITY ENGINEER
DRAWN <i>[Signature]</i>	SCALE: HORIZ. 1"=20' VERT. 1"=2'	DAYBOOK NO. 011234 DATE MARCH 1991 FILE NAME 201-24
CHECKED <i>[Signature]</i>		SHEET 7 OF 7