



LOCATION PLAN

CITY OF HARTFORD

DEPARTMENT OF PUBLIC WORKS

ENGINEERING SERVICES




PLANS

FOR

RECONSTRUCTION OF OAK STREET

FROM PARK ST. TO RUSS ST.

CONTRACT NO. E93-07

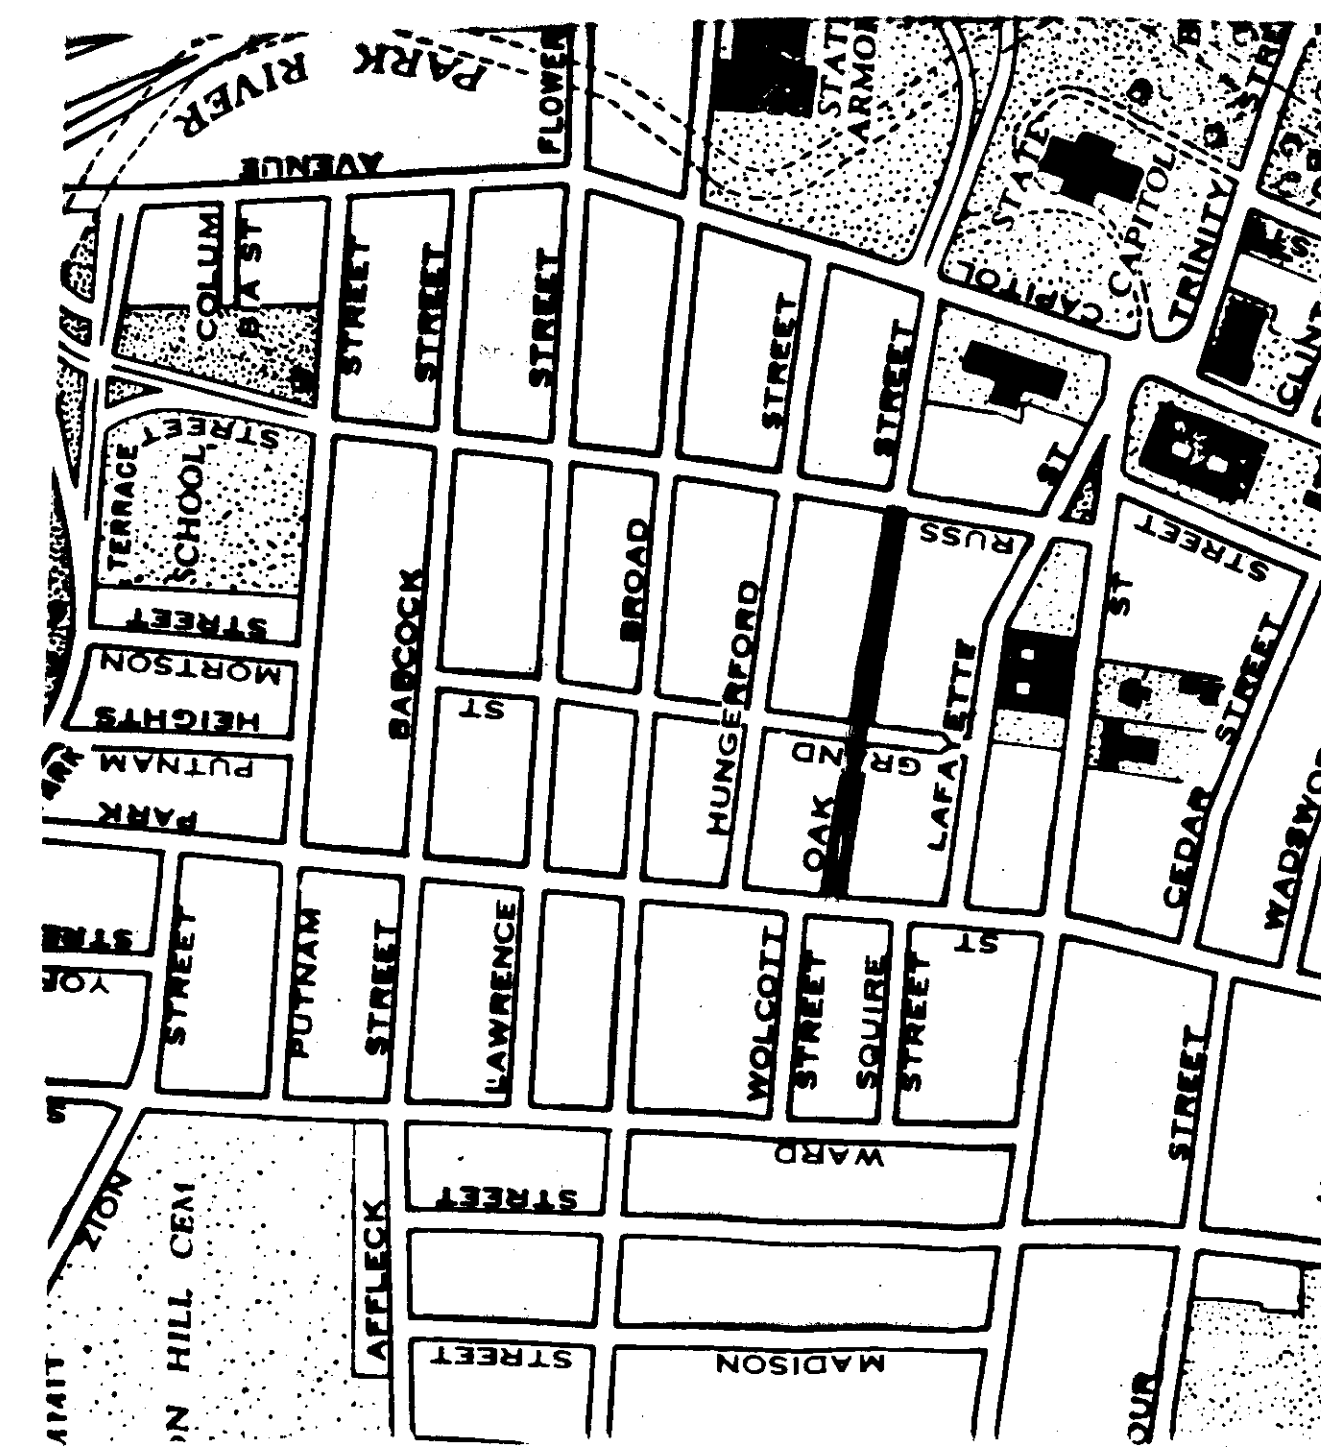

SITE PLAN
Scale: 1"=500'

MOSEN KHOSHNEVISS
Project Engineer

JEROME F. SHEA
Manager
Engineering Planning and Design

CONTENTS

1. TITLE SHEET
2. & 3. CONSTRUCTION DETAILS
4. TRAFFIC PHASING
5. - 7. PLAN & PROFILE OF OAK STREET

FRANK VERNILE
ACTING City Engineer

THOMAS E. JOHNSON
Director of Public Works