


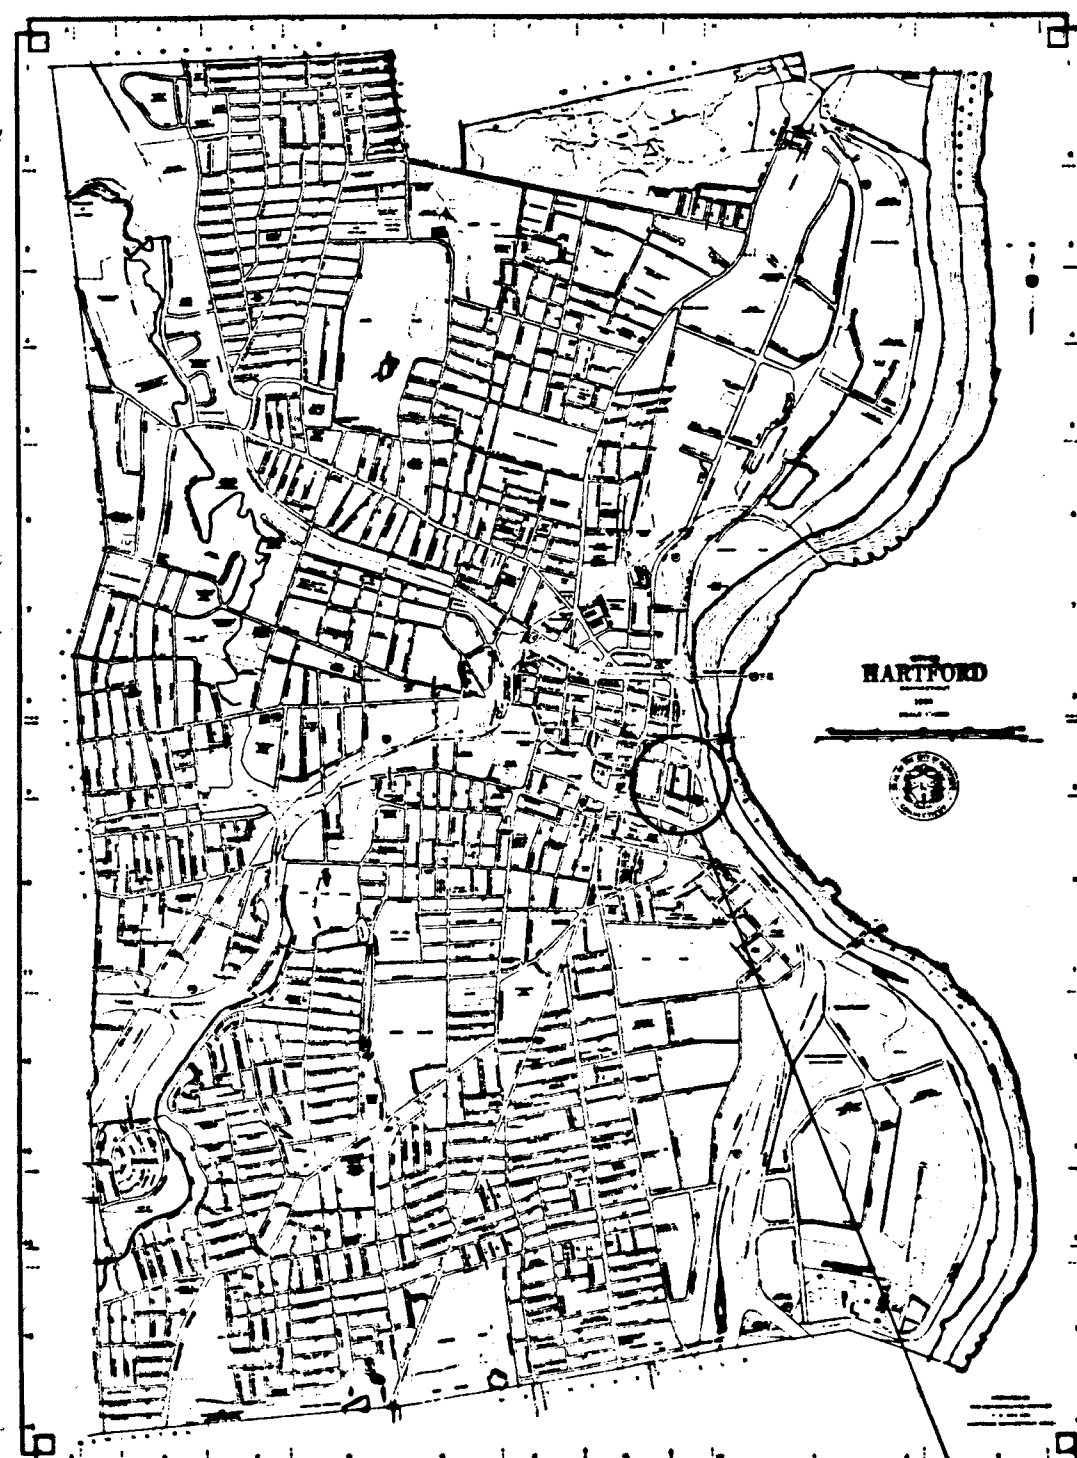

LOCATION PLAN



CITY OF HARTFORD

DEPARTMENT OF PUBLIC WORKS

ENGINEERING SERVICES



PLANS FOR

RECONSTRUCTION OF MECHANIC STREET & POTTER STREET

AREA # 22


CONTRACT # E 92-23

CONTENTS

1. COVER SHEET
2. TRAFFIC CONTROL & PHASING
3. TRAFFIC MARKING DETAILS
- 4.-6. STANDARD CONSTRUCTION DETAILS
- 7.-8. TYPICAL CROSS-SECTIONS
9. GENERAL NOTES & LEGENDS
- 10.-11. MECHANIC STREET PLAN & PROFILE
- 12.-13. POTTER STREET PLAN & PROFILE

RICHARD ST. PIERRE
Project Engineer

JEROME F. SHEA
Manager
Engineering Planning and Design

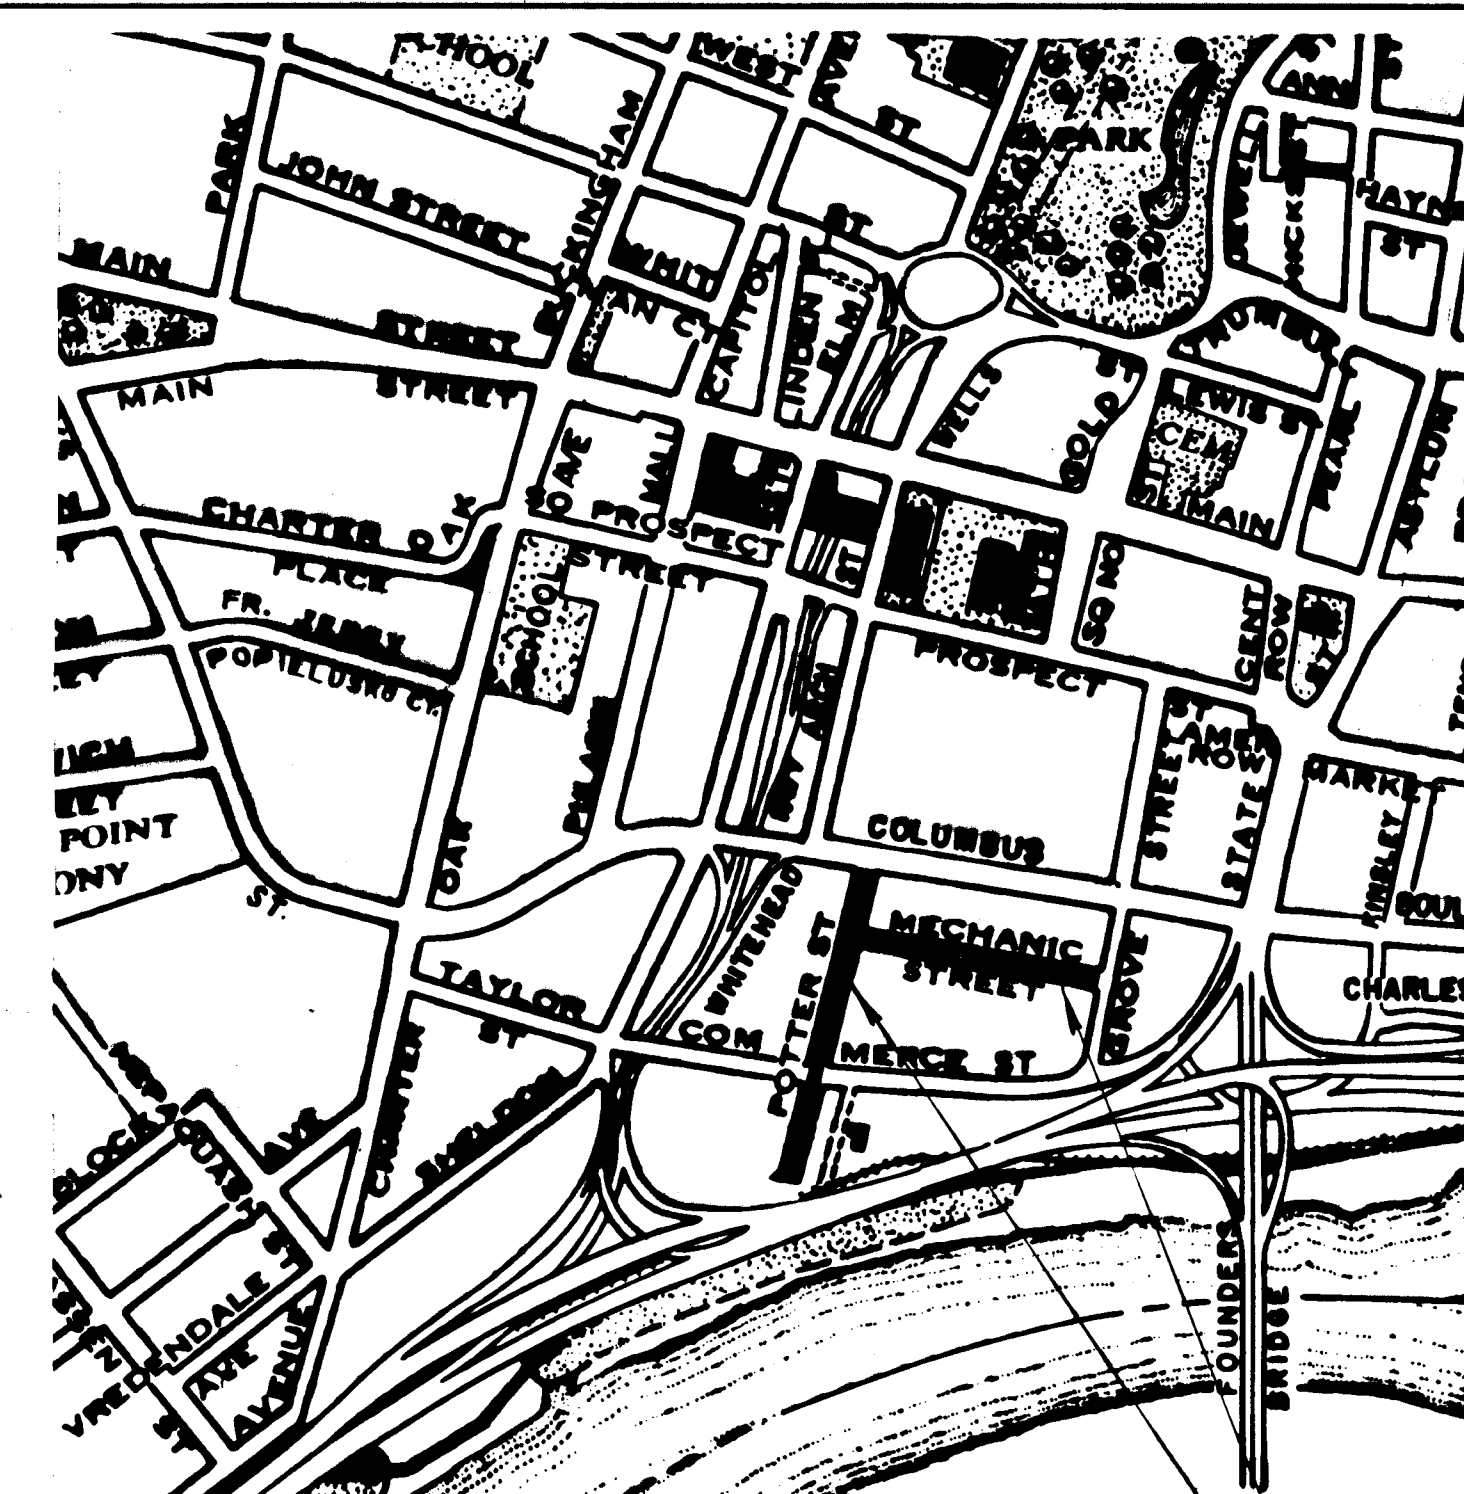

SITE PLAN
Scale: 1"=500'

ANTHONY FERRARO
Assistant Director of
Public Works/ City Engineer

DELBERT F. KARMEIER
Director of Public Works