



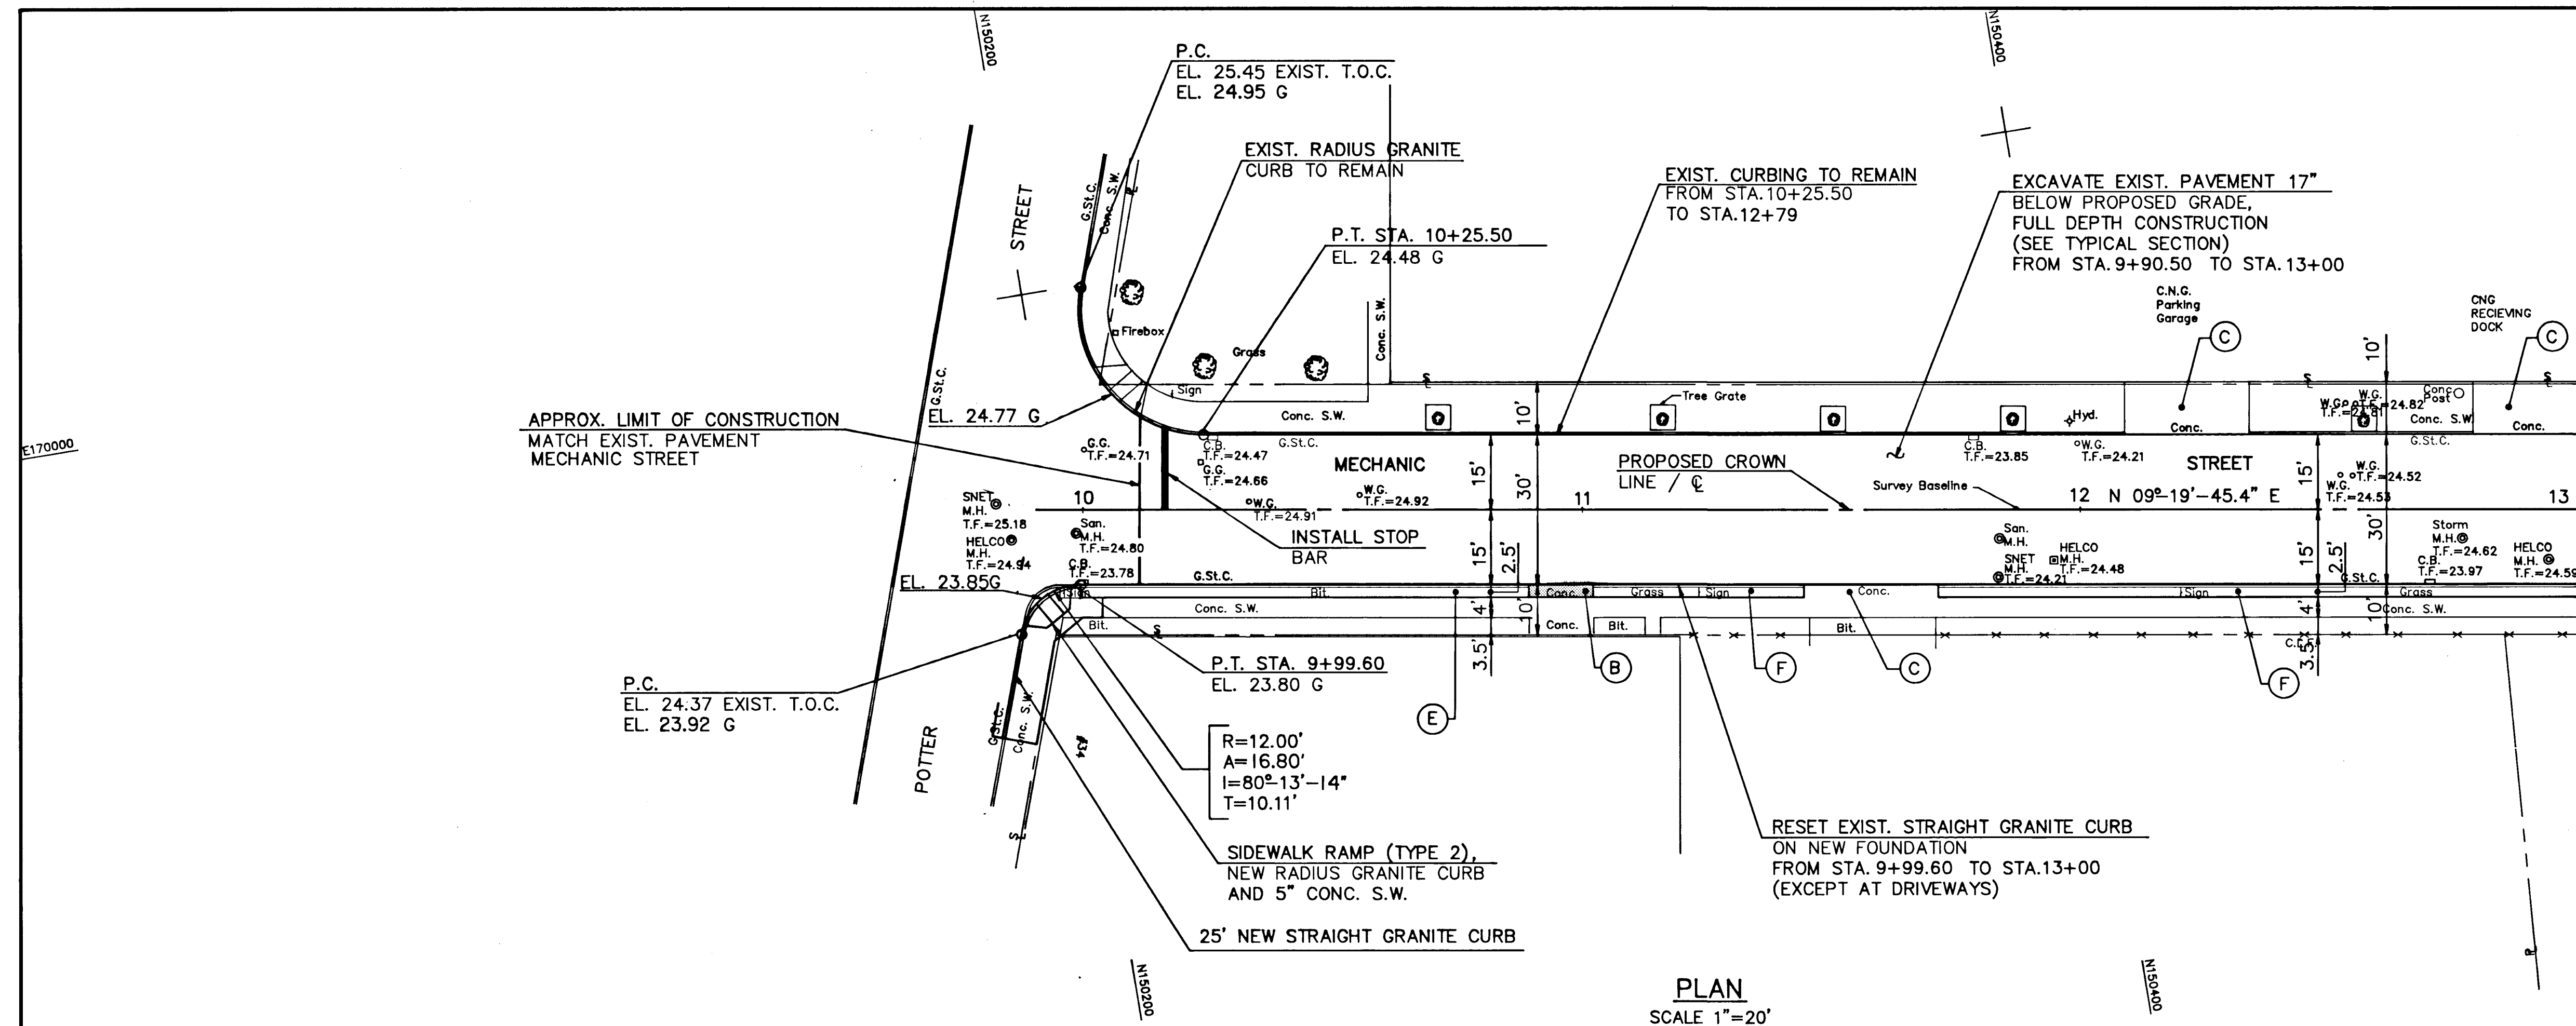

- NOTES:
1. (B) SAWCUT BETWEEN EXISTING RAMPED SECTION AND SIDEWALK, AND CONSTRUCT 8" REINFORCED CONC. DRIVEWAY RAMP.
 2. (C) EXISTING DRIVEWAY RAMP TO REMAIN.
 3. (E) CONSTRUCT 2" BIT. CONC. SURFACE ON NEW FOUNDATION.
 4. (F) SEEDING AND MULCHING.
2. FOR GENERAL NOTES AND LIST OF ABBREVIATIONS, SEE SHEET NO.
 3. FOR CONSTRUCTION NOTES SEE SHEET NO.
 4. SURVEY BASELINE IS LOCATED 15 FT. EAST FROM FACE OF WEST CURB.

PLAN
SCALE 1"=20'

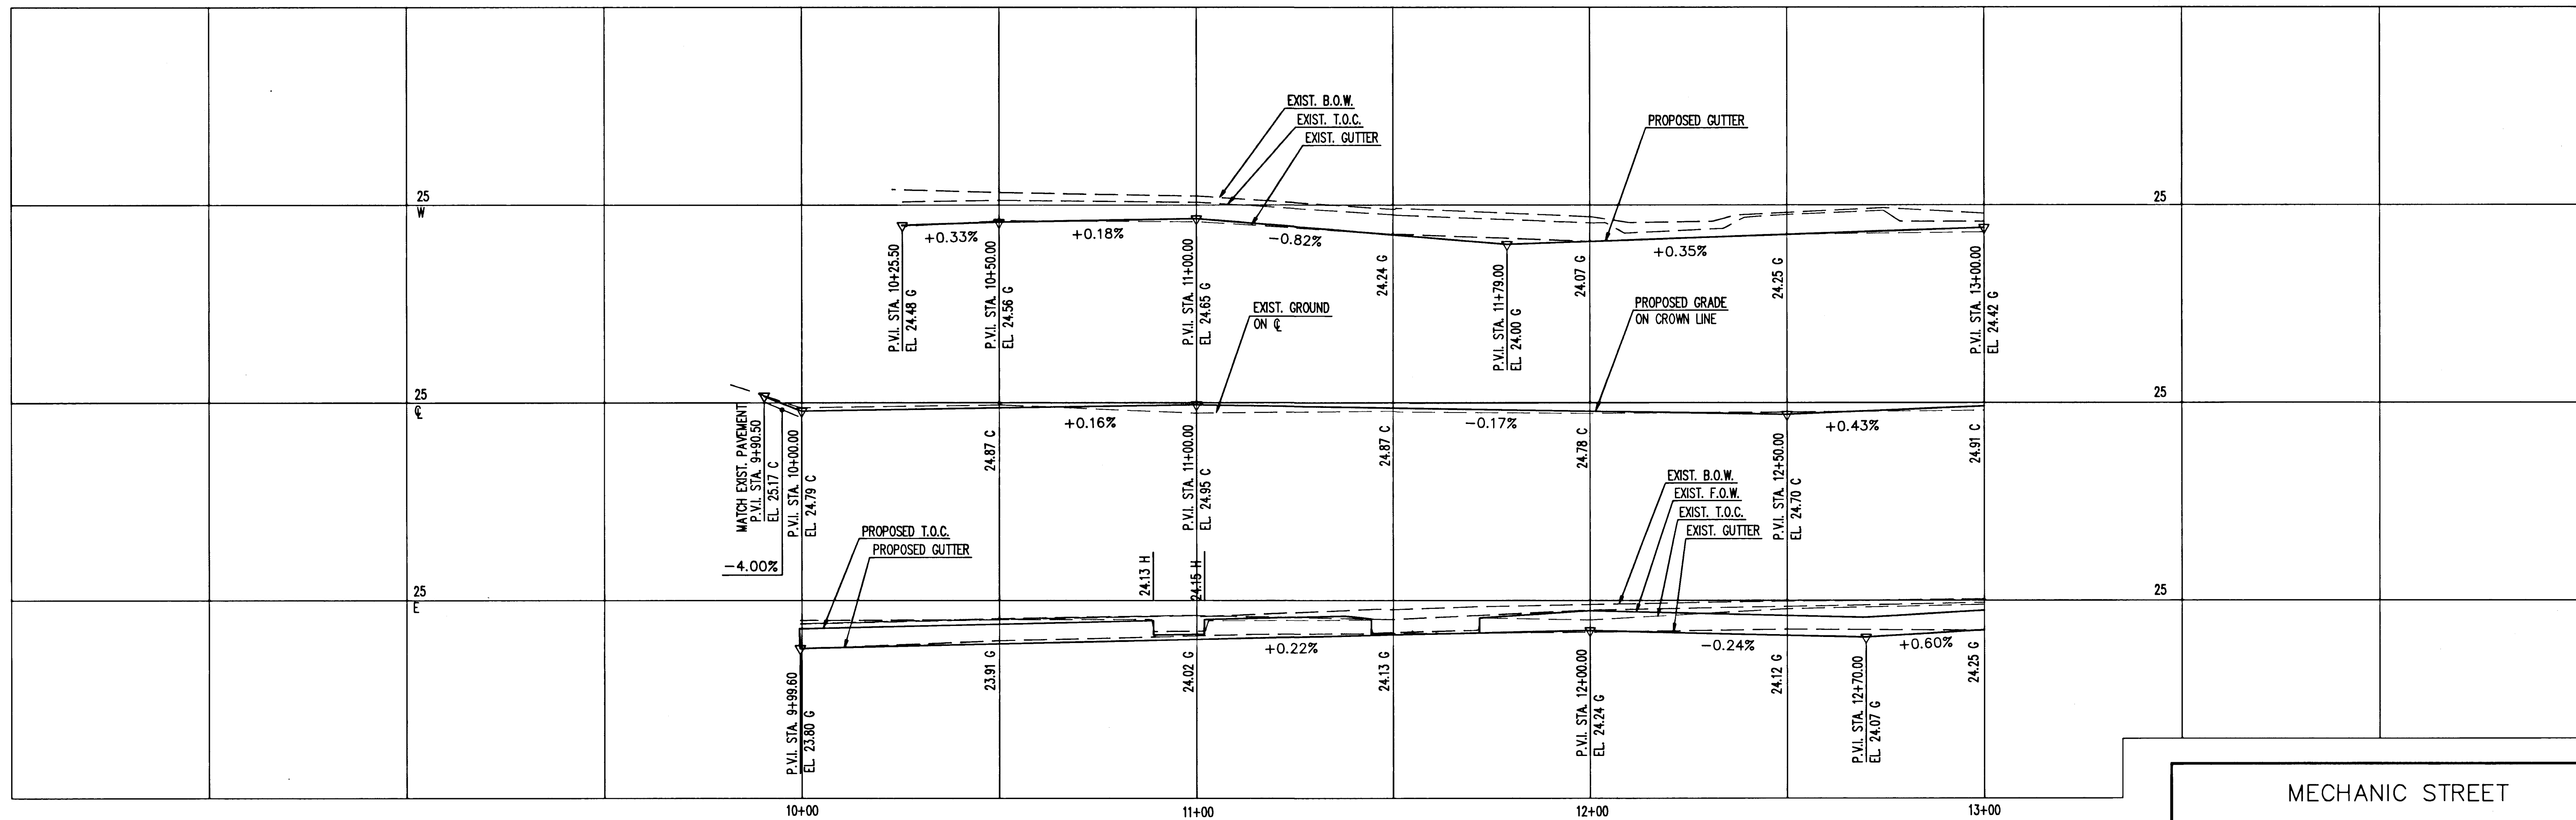

PROFILE
SCALE
VERT. 1"=2'
HORIZ. 1"=20'

NO.	DATE	REVISION
DESIGNED: K.Y.L.	DATE:	
DRAWN: R.J.B.	SCALE: AS NOTED	
CHECKED: P.L.		
APPROVED: R.C.G.		

MECHANIC STREET

PLAN AND PROFILE

THE CITY OF
HARTFORD, CONNECTICUT

PURCELL
ASSOCIATES

SHEET NO.
10 OF 13
DAYBOOK NO.
01244