



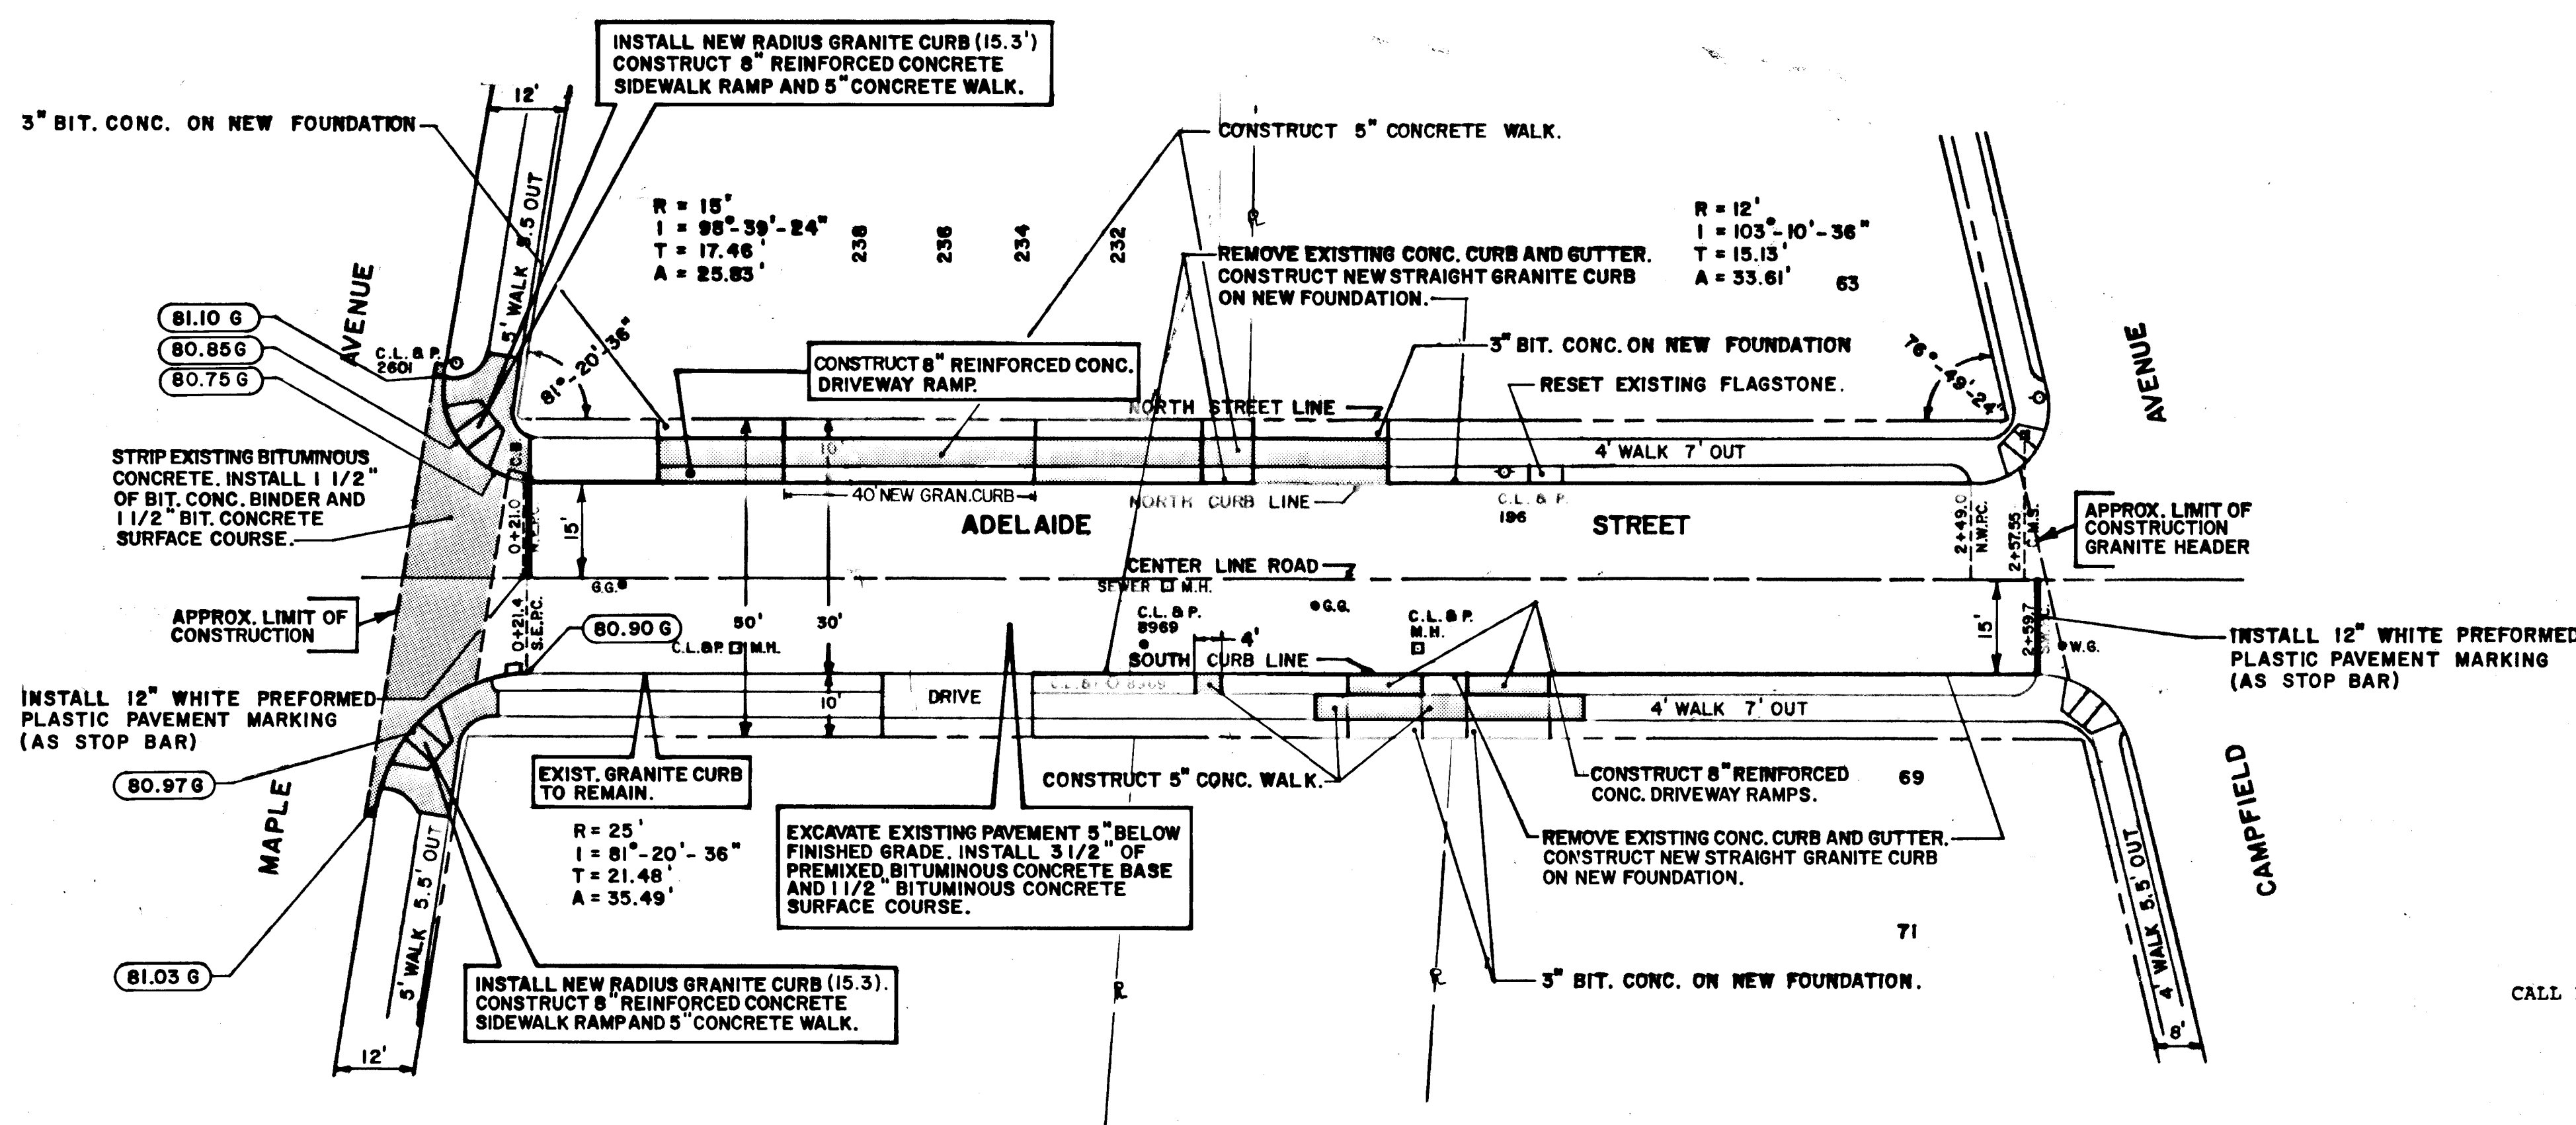

CALL BEFORE YOU DIG - The contractor is hereby reminded that Public Act 87-71 requires notification to the Department of Public Utility or Central Clearing House of proposed excavation, orally or in writing, at least two full days, excluding Saturdays, Sundays and holidays but not more than (one month) THIRTY DAYS before commencing said excavation. C.B.Y.D. number- 1-800-922-4455

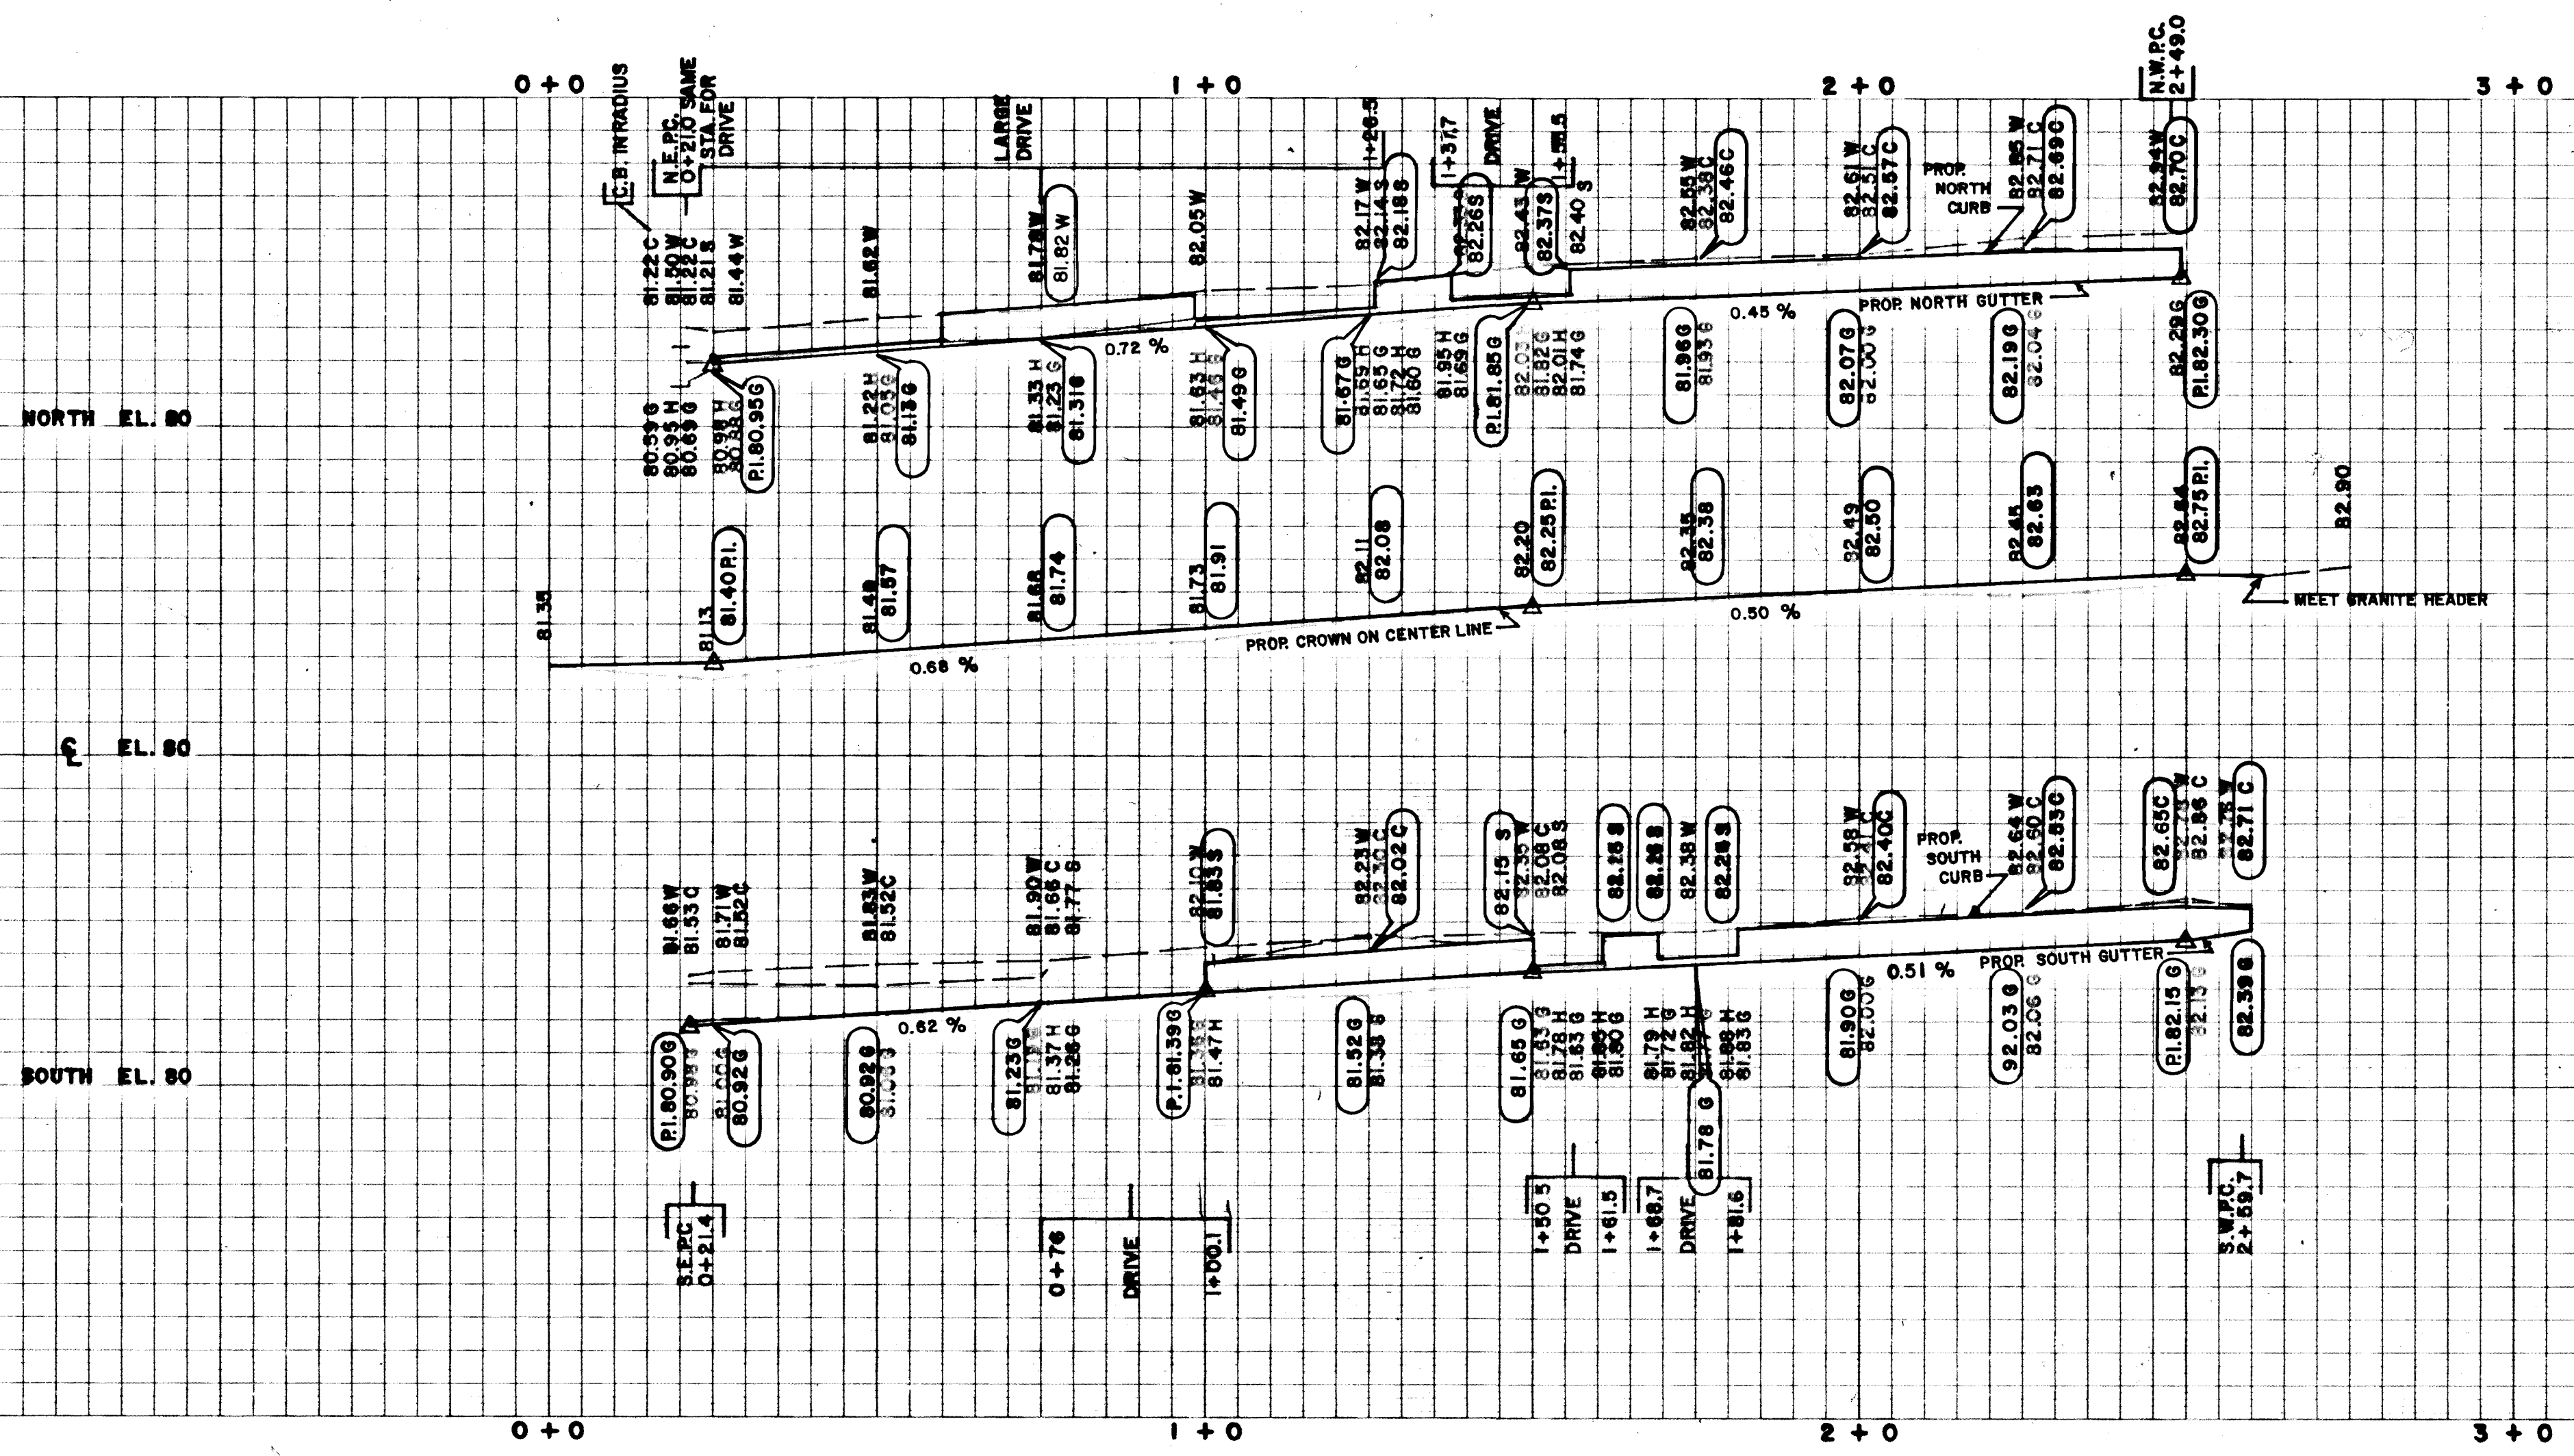

BENCHES
82.34 B.M. ELEVATION ON C.M.S. AT N.W. CORNER OF CAMPFIELD AVENUE AND ADELAIDE ST.
82.35 B.M. ELEVATION ON P.K. NAIL IN C.L. & P. POLE NO. 2801 AT N.E. CORNER OF MAPLE AVENUE AND ADELAIDE STREET.
NOTE:
S.E.P.I. OF CURBS OF MAPLE AVE. AND ADELAIDE ST. = 0 + 0 STATIONS MEASURED ON SOUTH CURB LINE.

CITY OF HARTFORD, CONNECTICUT
DEPARTMENT OF PUBLIC WORKS
BUREAU OF ENGINEERING SERVICES

PLAN AND PROFILE
OF
ADELAIDE STREET

PROJECT ENGINEER

SUPERVISOR

DATE APRIL 1990

SHEET
6 OF 10

DRAWN: W.J.S.
CHECKED: M.K.S.

HOR. 1" = 20'
VER. 1" = 2'

011215