
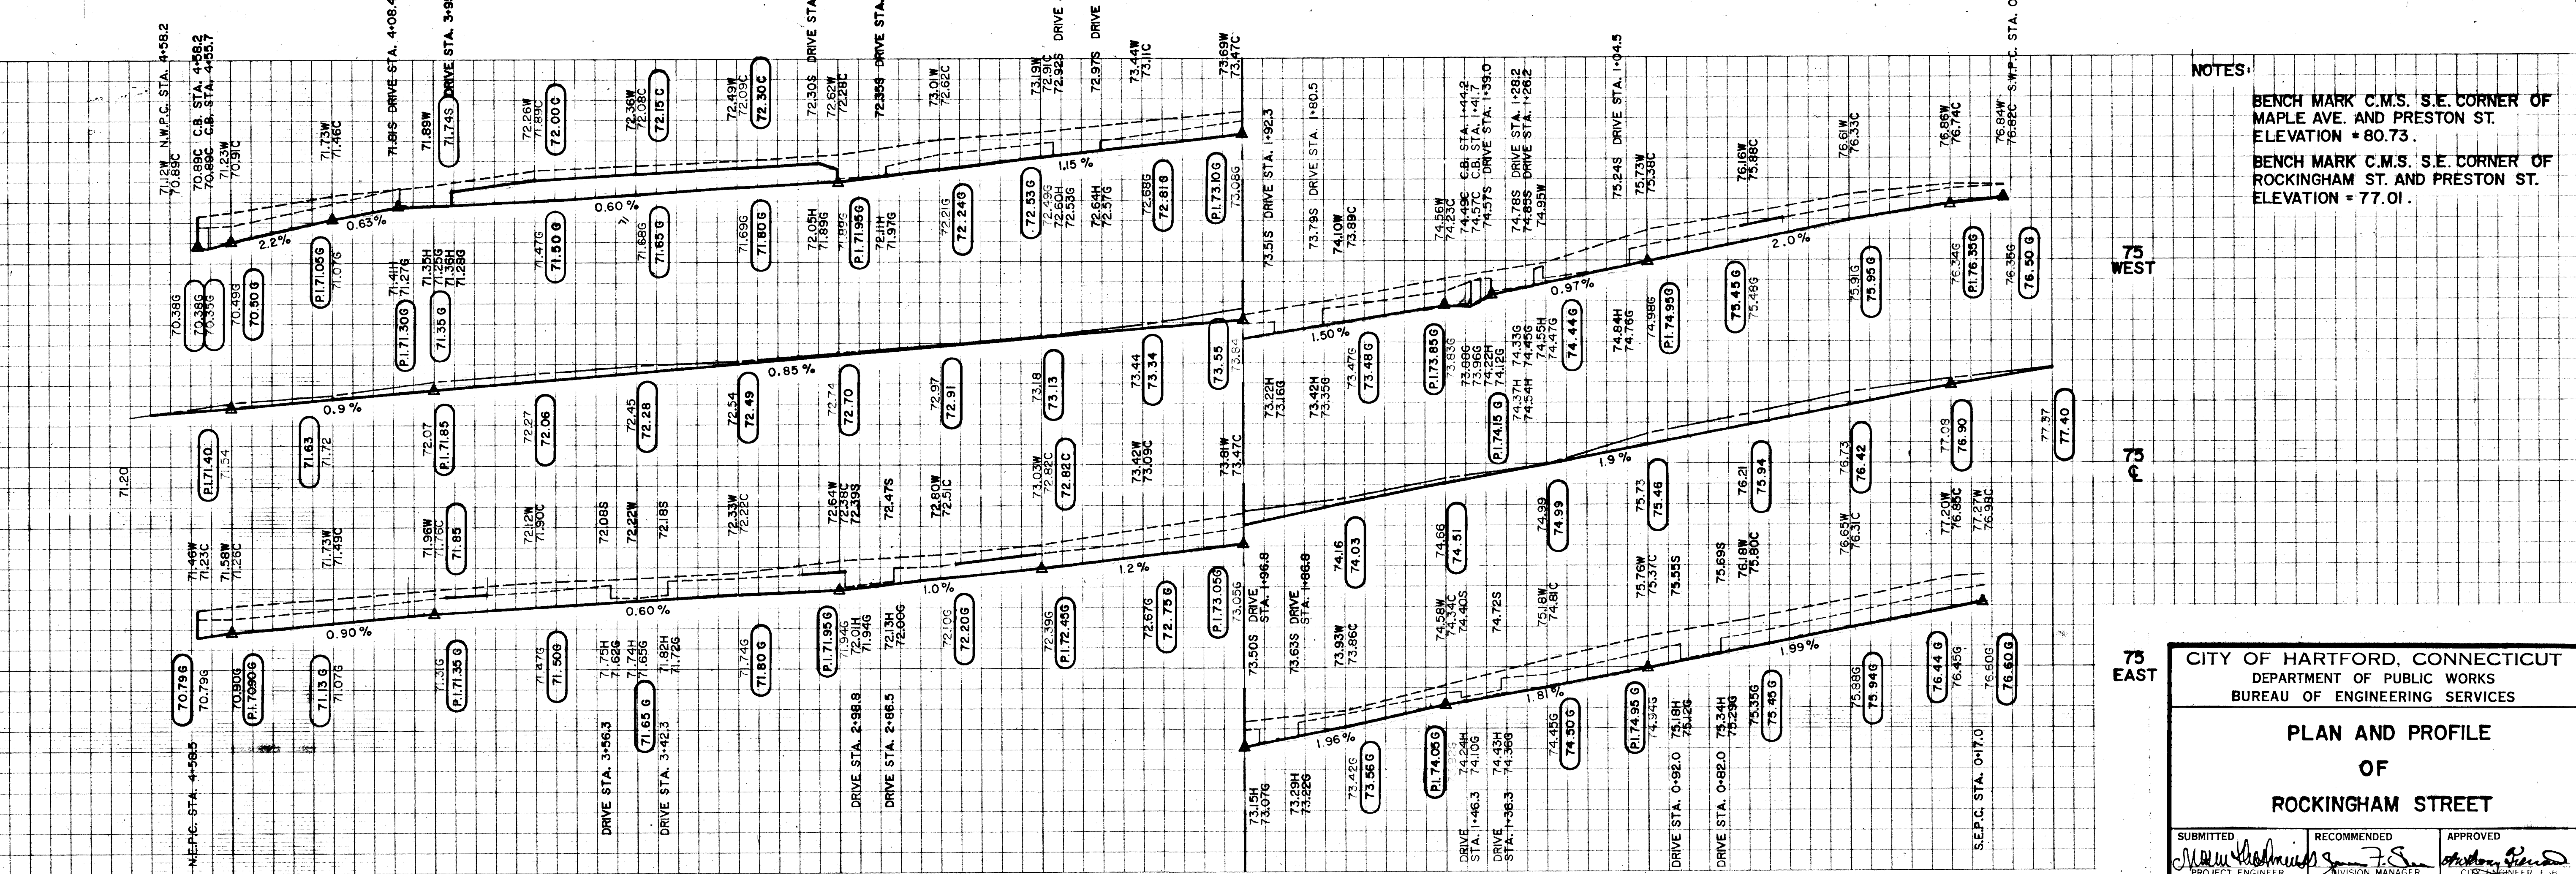


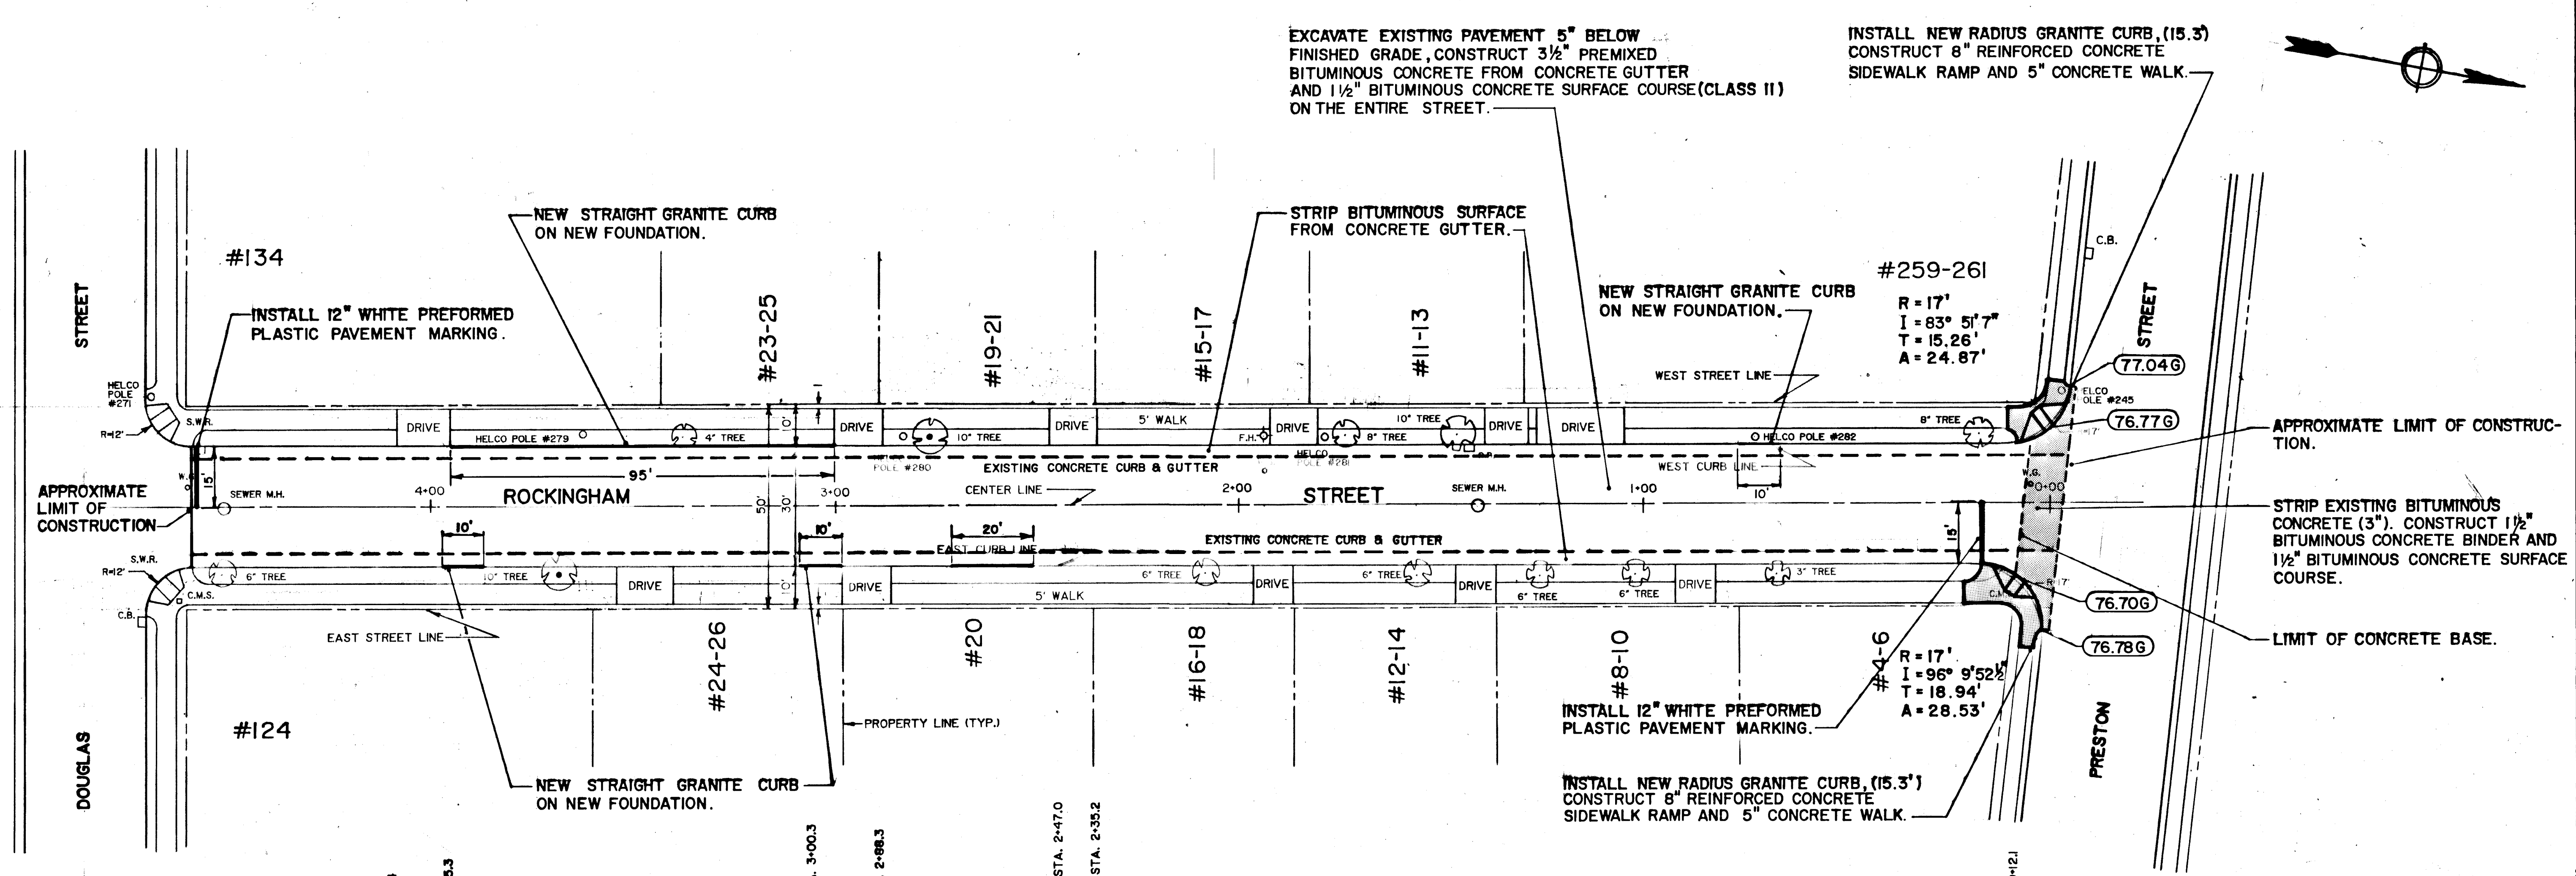

NOTES:
BENCH MARK C.M.S. S.E. CORNER OF MAPLE AVE. AND PRESTON ST. ELEVATION = 80.73.
BENCH MARK C.M.S. S.E. CORNER OF ROCKINGHAM ST. AND PRESTON ST. ELEVATION = 77.01.

CITY OF HARTFORD, CONNECTICUT DEPARTMENT OF PUBLIC WORKS BUREAU OF ENGINEERING SERVICES		
PLAN AND PROFILE OF ROCKINGHAM STREET		
SUBMITTED PROJECT ENGINEER <i>[Signature]</i>	RECOMMENDED DIVISION MANAGER <i>[Signature]</i>	APPROVED CITY ENGINEER <i>[Signature]</i>
SHEET 7 OF 10	SCALE VER. 1" = 2' HOR. 1" = 20'	DAYBOOK NO. 011216 DATE: APRIL, 1990