

[illegible]

**CITY OF HARTFORD, CONNECTICUT**  
DEPARTMENT OF PUBLIC WORKS  
BUREAU OF ENGINEERING SERVICES

### PLAN AND PROFILE OF SEQUASSEN STREET

SUBMITTED: [Signature]  
PROJECT ENGINEER

RECOMMENDED: [Signature]  
DIVISION MANAGER

APPROVED: [Signature]  
CITY ENGINEER ESB

SHEET  
8 OF 10

DRAWN G.S.  
CHECKED M.K.

SCALE  
HOR. 1" = 20'-0"  
VER. 1" = 2'-0"

DAYBOOK NO. 011223  
DATE JULY 30, 1990

The drawing includes a detailed plan view at the top showing street layout, intersections with Vredendale St., Huyshope Ave., and Dyke Ave., and various construction notes such as "INSTALL NEW RADIUS GRANITE CURB(15.3)", "CONSTRUCT 8\" reinforced concrete sidewalk ramp and 5\" concrete walk.", and "CONSTRUCT 5\" concrete walk.". Below the plan view is a profile view showing the vertical alignment of the street with stationing from 1+00 to 6+00. The profile shows existing ground elevations, proposed finished grades, and vertical curve data. Key features include labels for "W. 20 EL", "E. 20 EL", and "E. 24 EL".

**CITY OF HARTFORD, CONNECTICUT**  
DEPARTMENT OF PUBLIC WORKS  
BUREAU OF ENGINEERING SERVICES

**PLAN AND PROFILE  
OF  
SEQUASSEN STREET**

SUBMITTED: [Signature] PROJECT ENGINEER  
RECOMMENDED: [Signature] DIVISION MANAGER  
APPROVED: [Signature] CITY ENGINEER ESB

SHEET 8 OF 10  
DRAWN G.S.  
CHECKED M.K.

SCALE:  
HOR. 1" = 20'-0"  
VER. 1" = 2'-0"

DAYBOOK NO. 011223  
DATE JULY 30, 1990

**CITY OF HARTFORD, CONNECTICUT**  
DEPARTMENT OF PUBLIC WORKS  
BUREAU OF ENGINEERING SERVICES

### PLAN AND PROFILE OF SEQUASSEN STREET

SUBMITTED: [Signature]  
PROJECT ENGINEER

RECOMMENDED: [Signature]  
DIVISION MANAGER

APPROVED: [Signature]  
CITY ENGINEER ESB

SHEET  
**8 OF 10**

DRAWN G.S.  
CHECKED M.K.

SCALE  
HOR. 1" = 20'-0"  
VER. 1" = 2'-0"

DAYBOOK NO. 011223  
DATE JULY 30, 1990

The drawing includes a detailed plan view at the top showing street layout, intersections with Vredendale St., Huyshope Ave., and Dyke Ave., and various utility features like storm sewers, sanitary mains, and water mains. It also shows proposed curbs, sidewalks, and pavement markings. Below the plan is a vertical profile view showing the existing ground surface and proposed finished grade with stationing from 1+00 to 7+00. The profile includes elevation data points and slope percentages.

**CITY OF HARTFORD, CONNECTICUT**  
DEPARTMENT OF PUBLIC WORKS  
BUREAU OF ENGINEERING SERVICES

### PLAN AND PROFILE OF SEQUASSEN STREET

SUBMITTED: [Signature]  
PROJECT ENGINEER

RECOMMENDED: [Signature]  
DIVISION MANAGER

APPROVED: [Signature]  
CITY ENGINEER ESB

SHEET  
8 OF 10

DRAWN G.S.  
CHECKED M.K.

SCALE  
HOR. 1" = 20'-0"  
VER. 1" = 2'-0"

DAYBOOK NO. 011223  
DATE JULY 30, 1990

The drawing includes a detailed plan view at the top showing street layout, intersections with Vredendale St., West Street Line, East Street Line, and Dyke Ave. It also features a profile view below the plan, showing ground and proposed grades with numerous elevation points and stationing from 1+00 to 6+00. Key construction notes include installing new radius granite curbs, reinforced concrete sidewalks, concrete driveways, and pavement markings. Utility locations for storm sewers, sanitary mains, water mains, and gas boxes are indicated throughout the plan.

**CITY OF HARTFORD, CONNECTICUT**  
DEPARTMENT OF PUBLIC WORKS  
BUREAU OF ENGINEERING SERVICES

### PLAN AND PROFILE OF SEQUASSEN STREET

SUBMITTED: [Signature]  
PROJECT ENGINEER

DRAWN G.S.  
CHECKED M.K.

RECOMMENDED: [Signature]  
DIVISION MANAGER

APPROVED: [Signature]  
CITY ENGINEER ESB

|                  |                                            |                                          |
|------------------|--------------------------------------------|------------------------------------------|
| SHEET<br>8 OF 10 | SCALE<br>HOR 1" = 20'-0"<br>VER 1" = 2'-0" | DAYBOOK NO. 011223<br>DATE JULY 30, 1990 |
|------------------|--------------------------------------------|------------------------------------------|

[illegible][illegible]

**CITY OF HARTFORD, CONNECTICUT**  
DEPARTMENT OF PUBLIC WORKS  
BUREAU OF ENGINEERING SERVICES

**PLAN AND PROFILE  
OF  
SEQUASSEN STREET**

SUBMITTED: [Signature] PROJECT ENGINEER  
RECOMMENDED: [Signature] DIVISION MANAGER  
APPROVED: [Signature] CITY ENGINEER ESB

SHEET 8 OF 10  
DRAWN G.S.  
CHECKED M.K.

SCALE:  
HOR. 1" = 20'-0"  
VER. 1" = 2'-0"

DAYBOOK NO. 011223  
DATE JULY 30, 1990

**CITY OF HARTFORD, CONNECTICUT**  
DEPARTMENT OF PUBLIC WORKS  
BUREAU OF ENGINEERING SERVICES

### PLAN AND PROFILE OF SEQUASSEN STREET

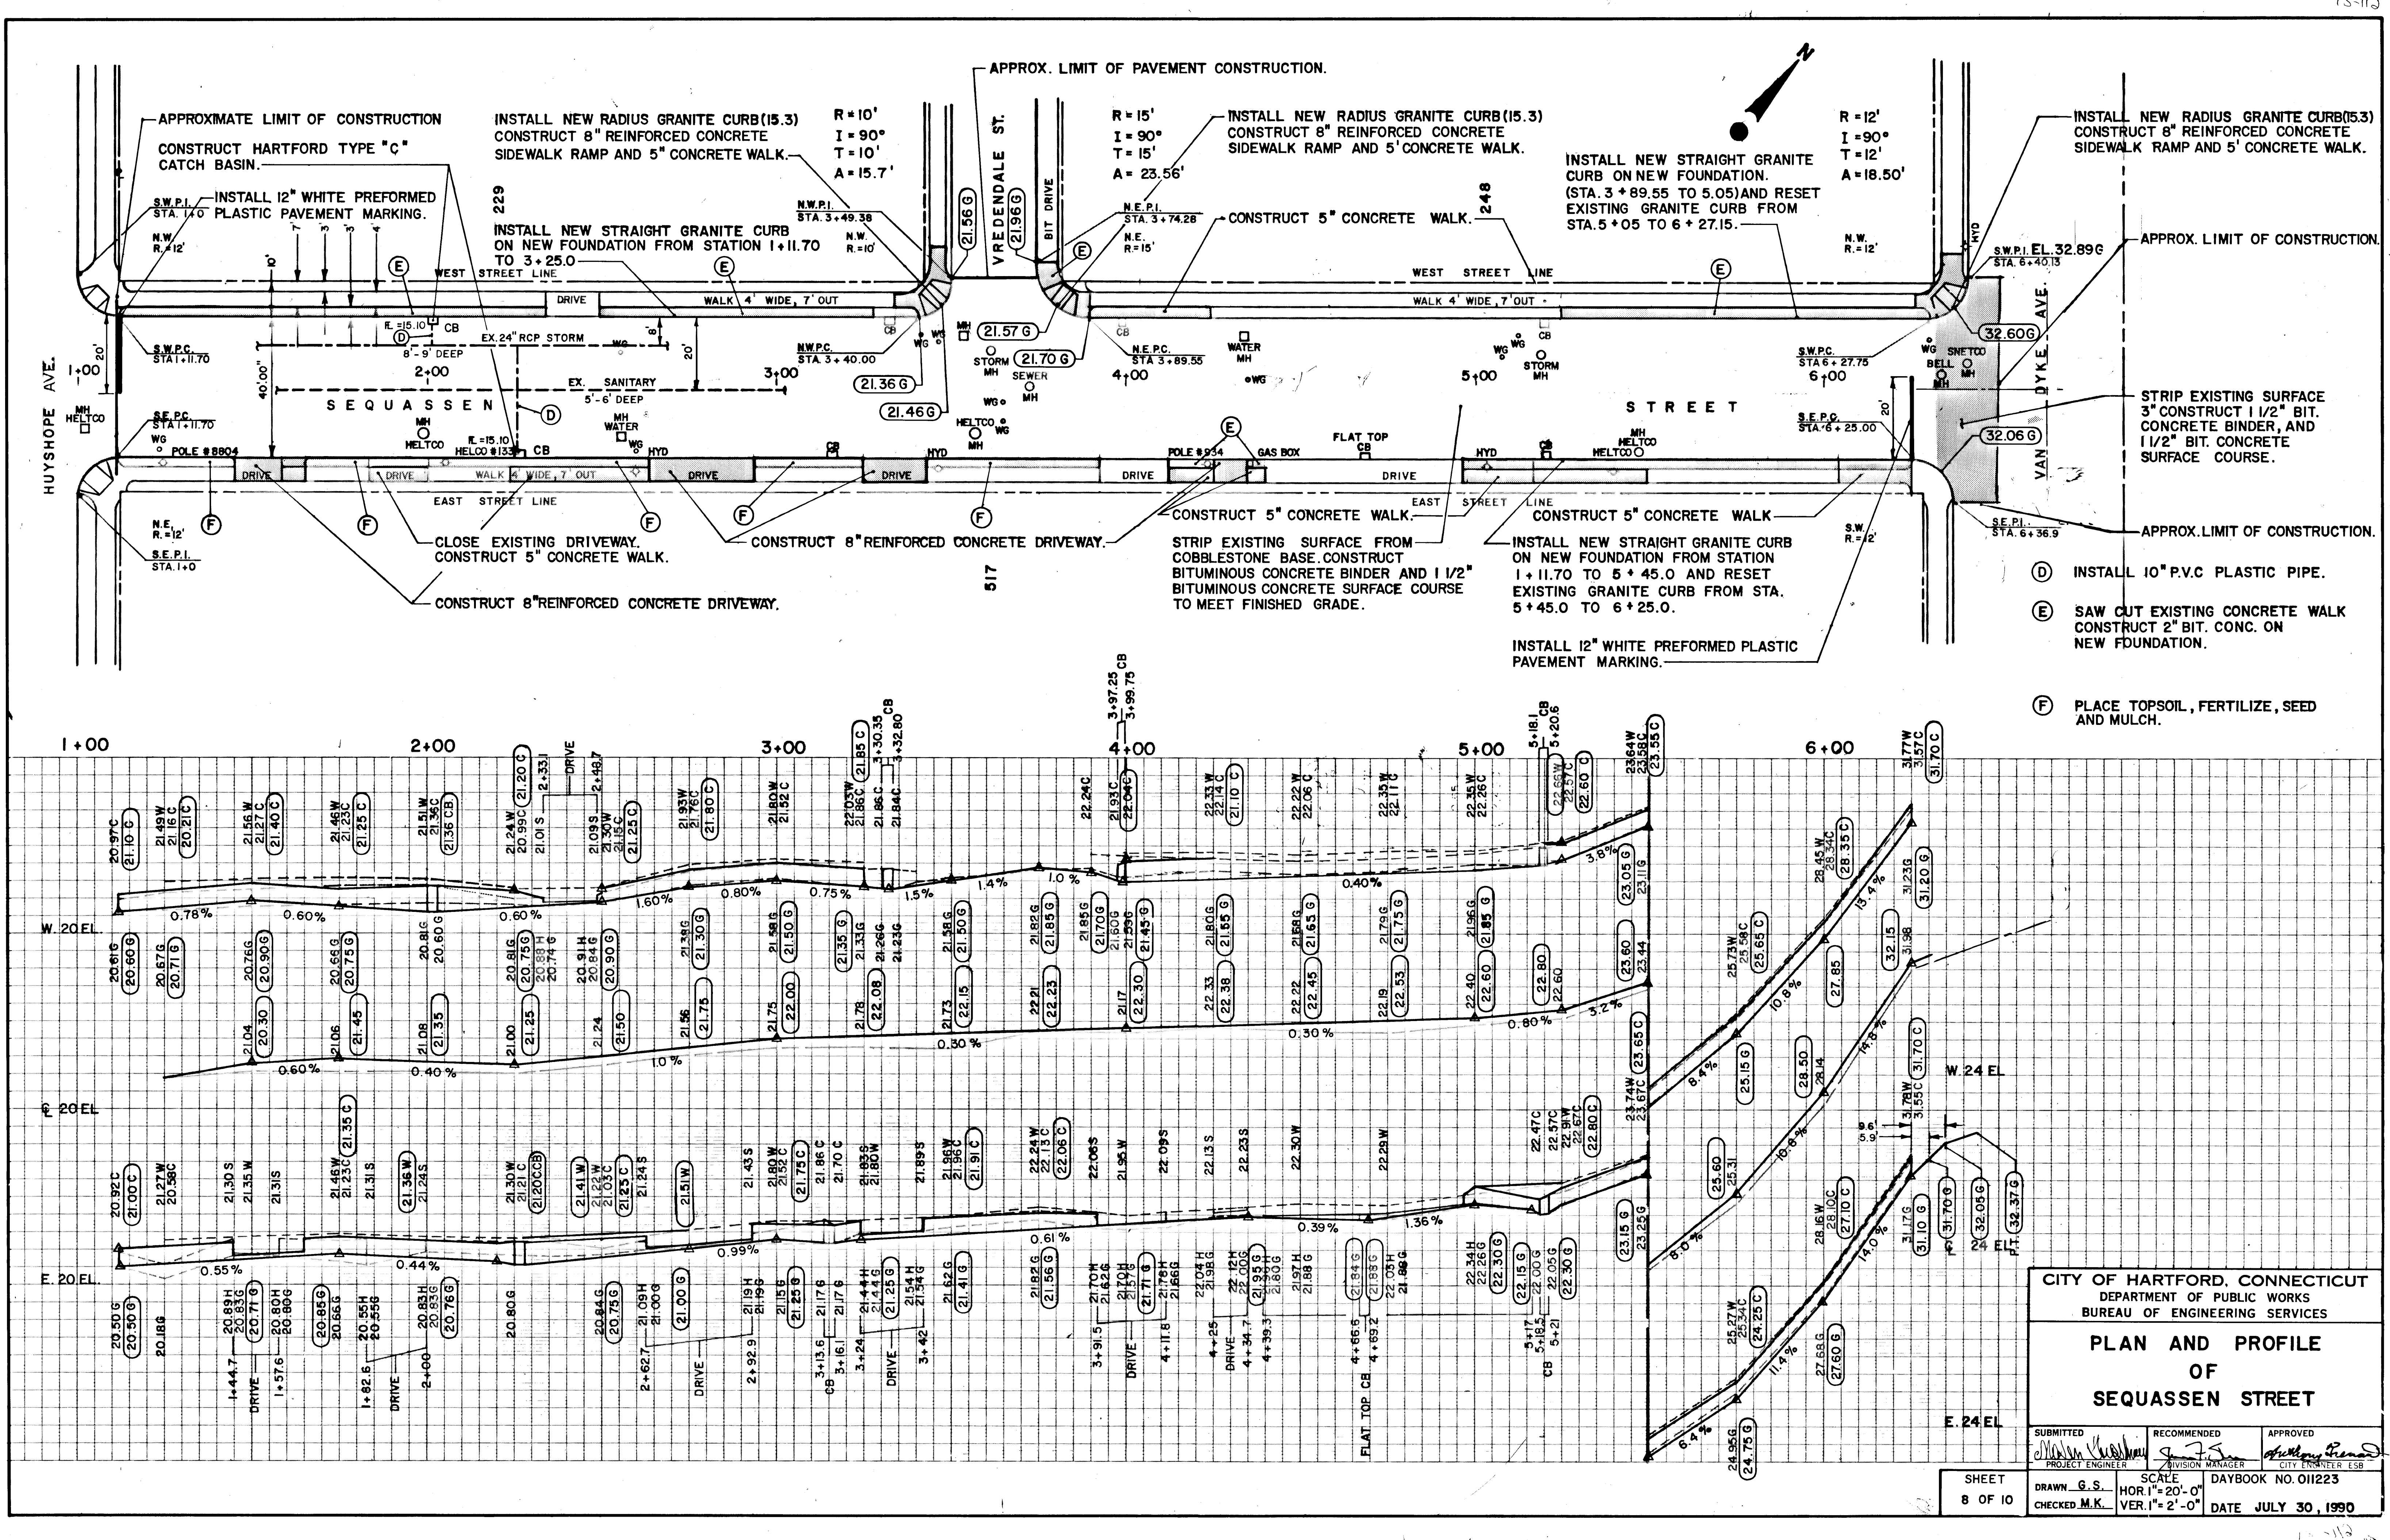
|                                 |                                   |                                |
|---------------------------------|-----------------------------------|--------------------------------|
| SUBMITTED<br><i>[Signature]</i> | RECOMMENDED<br><i>[Signature]</i> | APPROVED<br><i>[Signature]</i> |
| PROJECT ENGINEER                | DIVISION MANAGER                  | CITY ENGINEER ESB              |

SHEET  
8 OF 10

DRAWN G.S.  
CHECKED M.K.

SCALE  
HOR. 1" = 20'-0"  
VER. 1" = 2'-0"

DAYBOOK NO. 011223  
DATE JULY 30, 1990

[illegible]

APPROXIMATE LIMIT OF CONSTRUCTION

CONSTRUCT HARTFORD TYPE "C" CATCH BASIN.

INSTALL 12" WHITE PREFORMED PLASTIC PAVEMENT MARKING.

INSTALL NEW RADIUS GRANITE CURB(15.3) CONSTRUCT 8" REINFORCED CONCRETE SIDEWALK RAMP AND 5" CONCRETE WALK.

R=10' I=90° T=10' A=15.7'

INSTALL NEW STRAIGHT GRANITE CURB ON NEW FOUNDATION FROM STATION 1+11.70 TO 3+25.0

INSTALL NEW RADIUS GRANITE CURB(15.3) CONSTRUCT 8" REINFORCED CONCRETE SIDEWALK RAMP AND 5" CONCRETE WALK.

R=15' I=90° T=15' A=23.56'

CONSTRUCT 5" CONCRETE WALK.

INSTALL NEW STRAIGHT GRANITE CURB ON NEW FOUNDATION. (STA. 3+89.55 TO 5.05) AND RESET EXISTING GRANITE CURB FROM STA. 5+05 TO 6+27.15.

R=12' I=90° T=12' A=18.50'

INSTALL NEW RADIUS GRANITE CURB(15.3) CONSTRUCT 8" REINFORCED CONCRETE SIDEWALK RAMP AND 5" CONCRETE WALK.

APPROX. LIMIT OF CONSTRUCTION.

STRIP EXISTING SURFACE 3" CONSTRUCT 1 1/2" BIT. CONCRETE BINDER, AND 1 1/2" BIT. CONCRETE SURFACE COURSE.

APPROX. LIMIT OF CONSTRUCTION.

INSTALL 10" P.V.C PLASTIC PIPE.

SAW CUT EXISTING CONCRETE WALK CONSTRUCT 2" BIT. CONC. ON NEW FOUNDATION.

PLACE TOPSOIL, FERTILIZE, SEED AND MULCH.

1+00 2+00 3+00 4+00 5+00 6+00

W. 20 EL.

E. 20 EL.

W. 24 EL.

E. 24 EL.

CITY OF HARTFORD, CONNECTICUT  
DEPARTMENT OF PUBLIC WORKS  
BUREAU OF ENGINEERING SERVICES

PLAN AND PROFILE  
OF  
SEQUASSEN STREET

SUBMITTED PROJECT ENGINEER  
RECOMMENDED DIVISION MANAGER  
APPROVED CITY ENGINEER

SHEET 8 OF 10

DRAWN G.S.  
CHECKED M.K.

SCALE  
HOR. 1"=20'-0"  
VER. 1"=2'-0"

DAYBOOK NO. 011223  
DATE JULY 30, 1990

[illegible]