
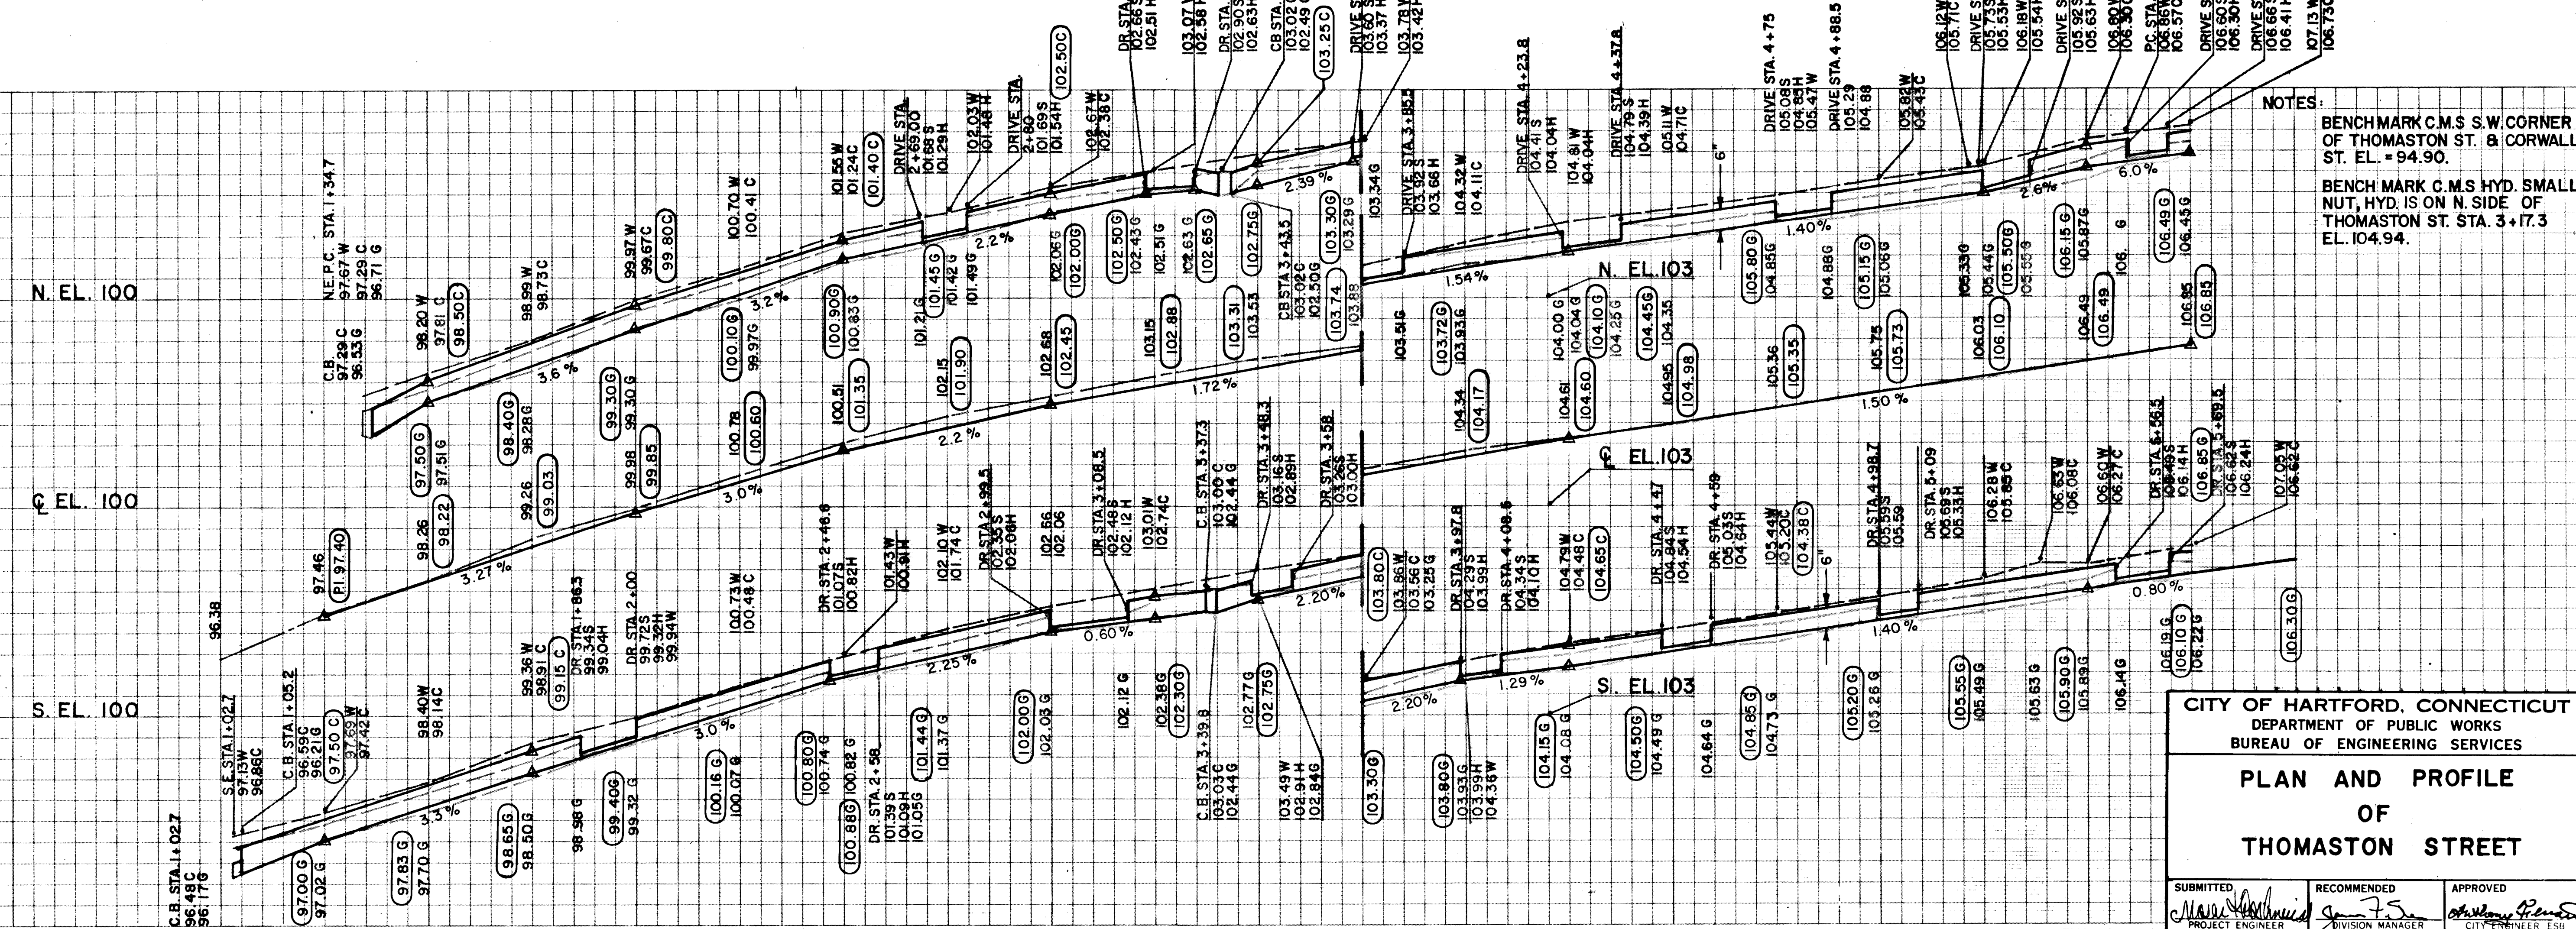


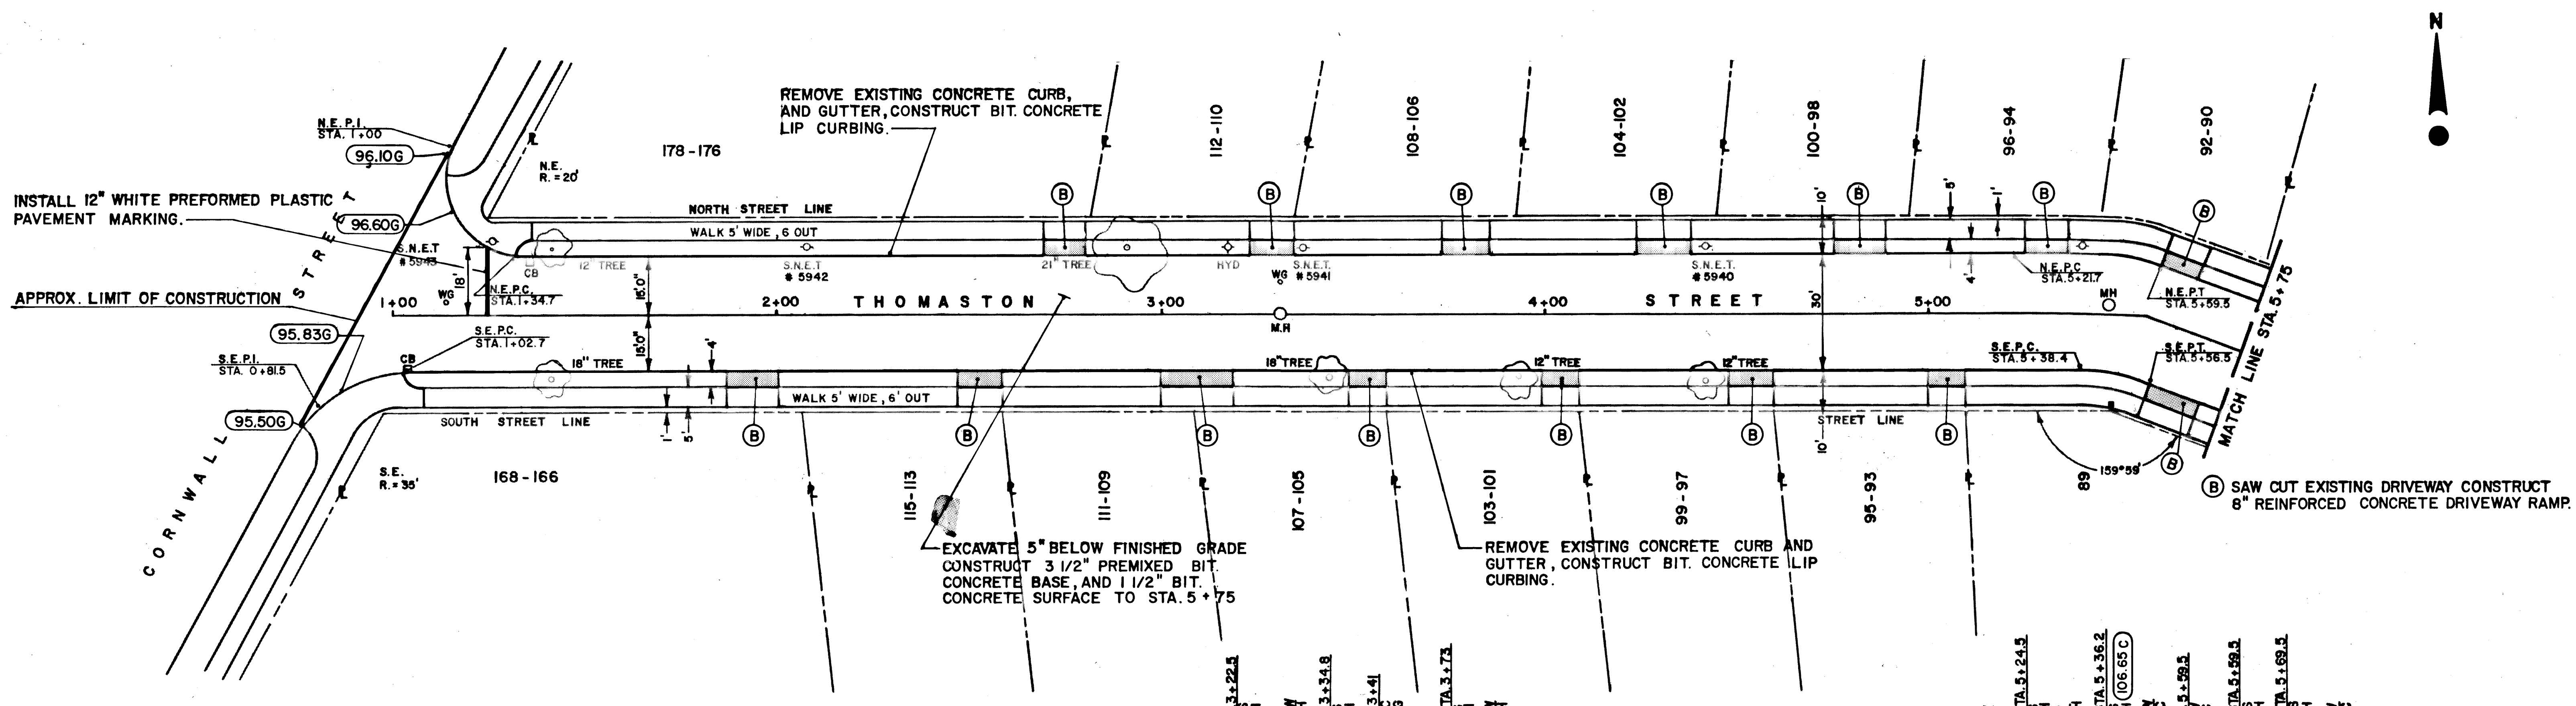

CITY OF HARTFORD, CONNECTICUT DEPARTMENT OF PUBLIC WORKS BUREAU OF ENGINEERING SERVICES		
PLAN AND PROFILE OF THOMASTON STREET		
SUBMITTED <i>[Signature]</i> PROJECT ENGINEER	RECOMMENDED <i>[Signature]</i> DIVISION MANAGER	APPROVED <i>[Signature]</i> CITY ENGINEER
SHEET 9 OF 10	SCALE HOR. 1"=20' 0" VER. 1"=2' 0"	DAYBOOK NO. 011224 A DATE JULY 30, 1990