


CITY OF HARTFORD
DEPARTMENT OF PUBLIC WORKS
BUREAU OF ENGINEERING SERVICES



PLANS
FOR
COLUMBUS PARK (SOUTHEND PARK) IMPROVEMENTS
HARTFORD, CONNECTICUT
CONTRACT E90-11



LOCATION PLAN
Scale: 1 in. / 3200 ft.

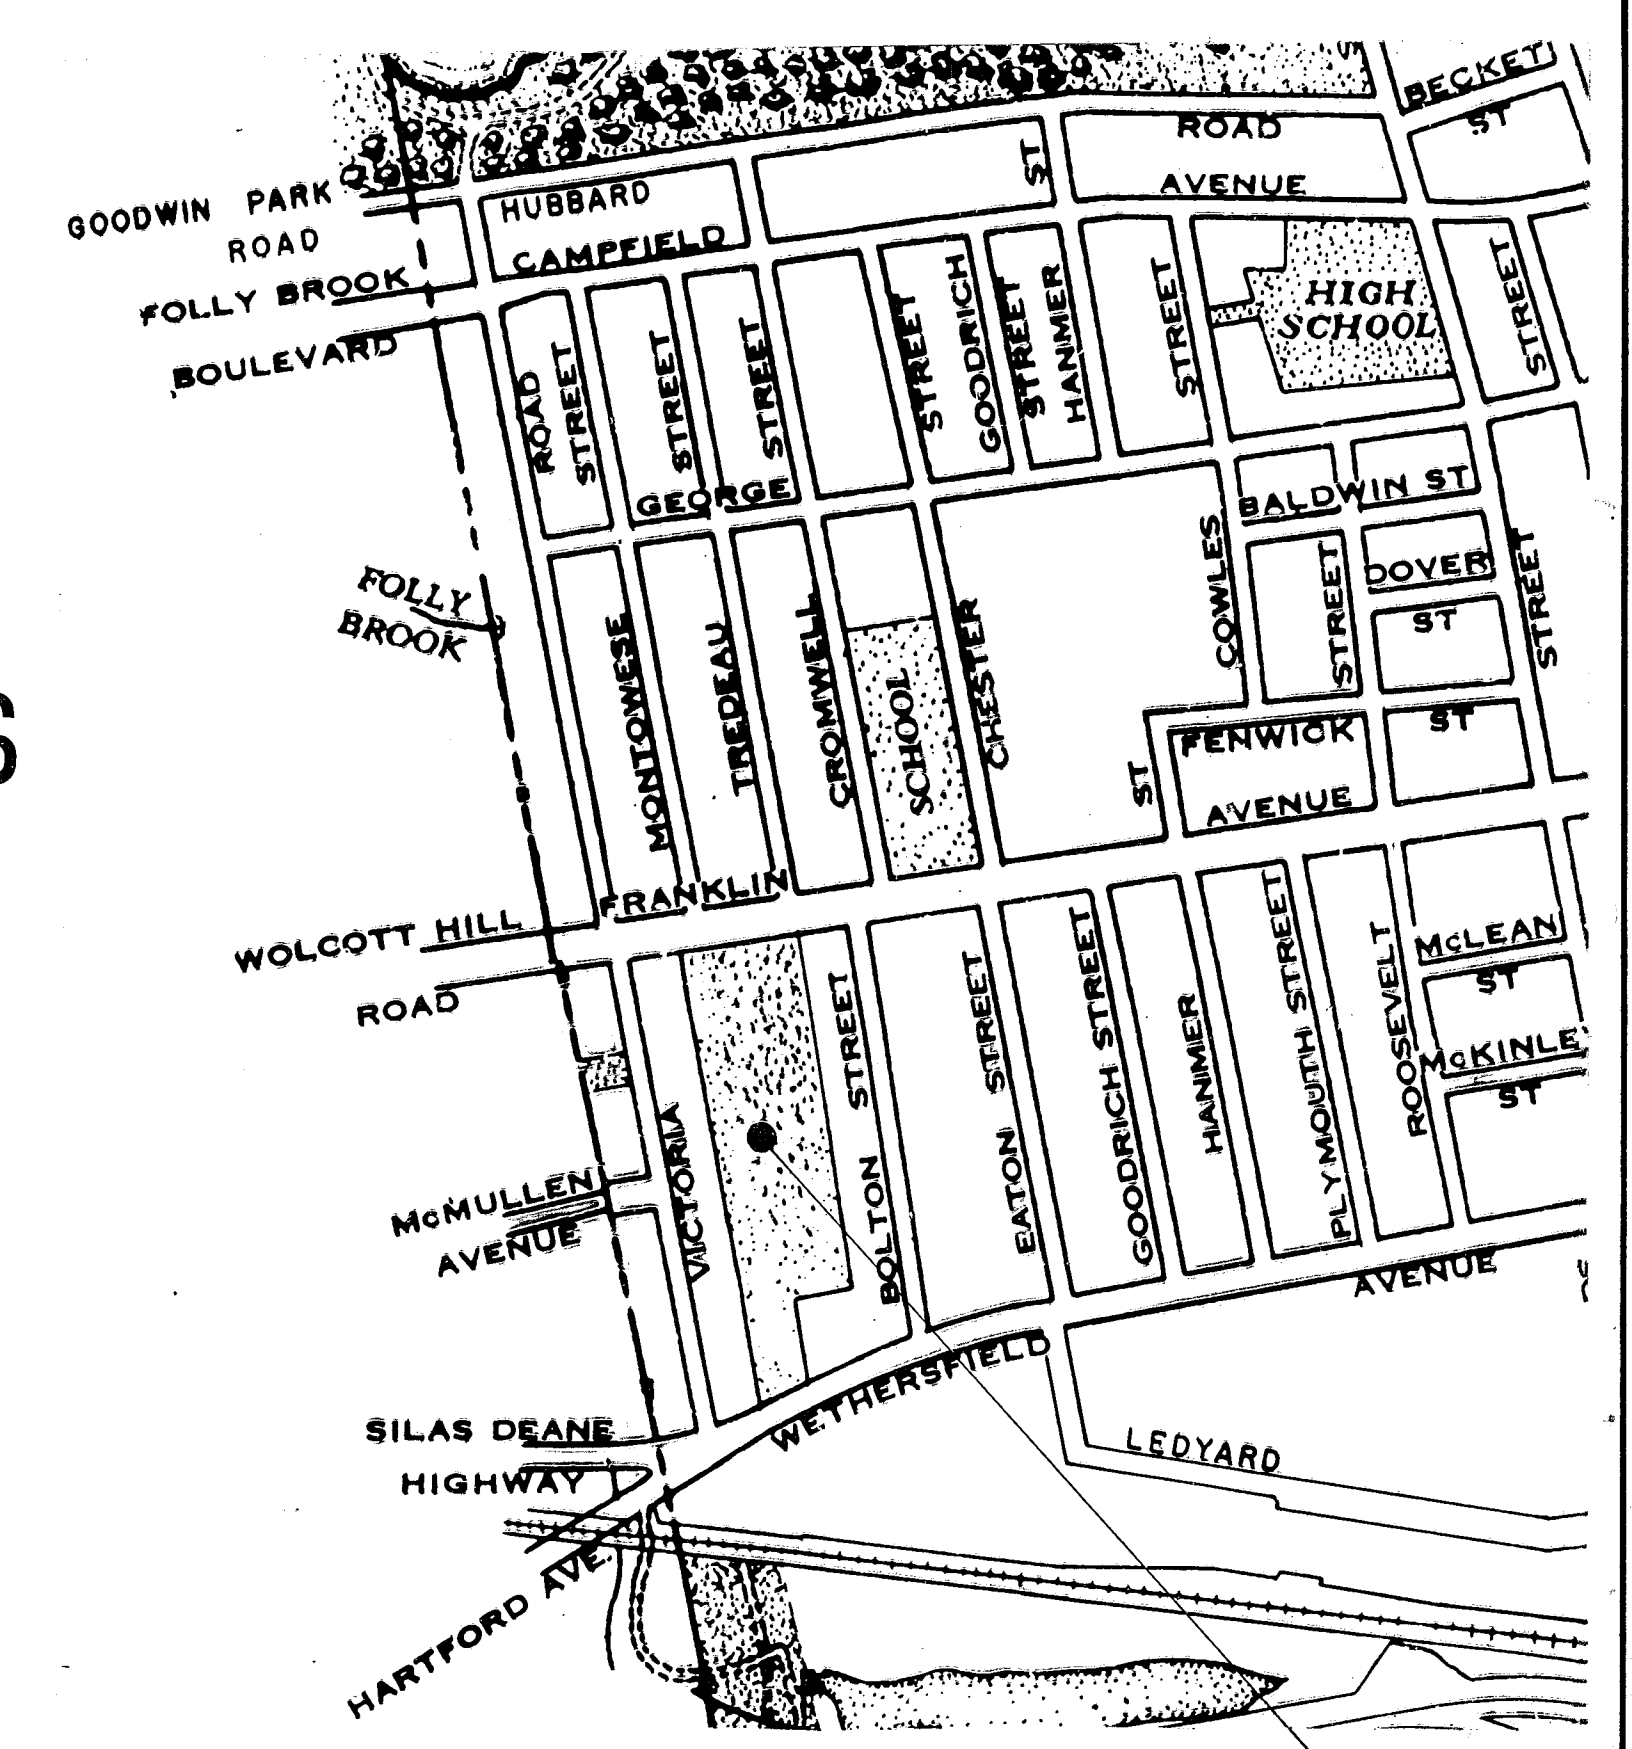

SITE PLAN
Scale: 1 in. / 500 ft.

HUSEIN Y. OSMAN
Project Engineer

JEROME F. SHEA
Division Manager
Engineering Planning & Design

SHEET NO.	DESCRIPTION
1 OF 9	STANDARD CONSTRUCTION DETAILS
2 OF 9	STANDARD CONSTRUCTION DETAILS
3 OF 9	STANDARD FIELD LAYOUT AND MISC. DETAILS
4 OF 9	STANDARD FIELD LAYOUT AND MISC. DETAILS
5 OF 9	SITE GRADING AND DRAINAGE PLAN
6 OF 9	SITE LAYOUT AND INSTALLATION PLAN
7 OF 9	SITE GRADING AND DRAINAGE PLAN
8 OF 9	SITE LAYOUT AND INSTALLATION PLAN
9 OF 9	PERSPECTIVE PLAN

LEGEND

---X---X---X---	Fence, Chain-Link
---O---O---O---	Fence, Wood Rail
---□---□---□---	Catch Basin, Existing
---■---■---■---	Catch Basin, Proposed
---	Right-of-Way Line
---	Edge of Bituminous Concrete Surface
---	End Cap
---	Conduit, Existing
---	Conduit, Proposed
△	Survey Point
○	Manhole, Proposed
●	Distribution Box, Proposed

---	Contour, Existing
---	Contour, Proposed
---	Hay Bales
---	Limit of Top Soil Stockpile
---	Underdrain, 4"
---	Underdrain, 8"
---	Tree, Deciduous
---	Tree, Evergreen
---	Skinned Surface
---	B.C.L.C., Proposed

ANTHONY FERRARO
Director Public Works/
City Engineer

JEFFREY BAVER
Assistant City Manager