

CITY OF HARTFORD

DEPARTMENT OF PUBLIC WORKS

ENGINEERING SERVICES



PLANS

FOR

THE RECONSTRUCTION OF MATHER STREET FROM VINE ST. TO IRVING ST. HARTFORD, CONNECTICUT E93-18

CONTENTS


JOHN L. BERTOLI
Project Engineer

JEROME F. SHEA
Manager
Engineering Planning and Design


SHEET NO.	DESCRIPTION
1.	COVER SHEET
2.	STANDARD CONST. DETAILS
3.	TRAFFIC PHASING PLANS
4.	PLAN AND PROFILE
5.	PLAN AND PROFILE

ANTHONY FERRARO
City Engineer

THOMAS E. JOHNSON
Acting Director of Public Works

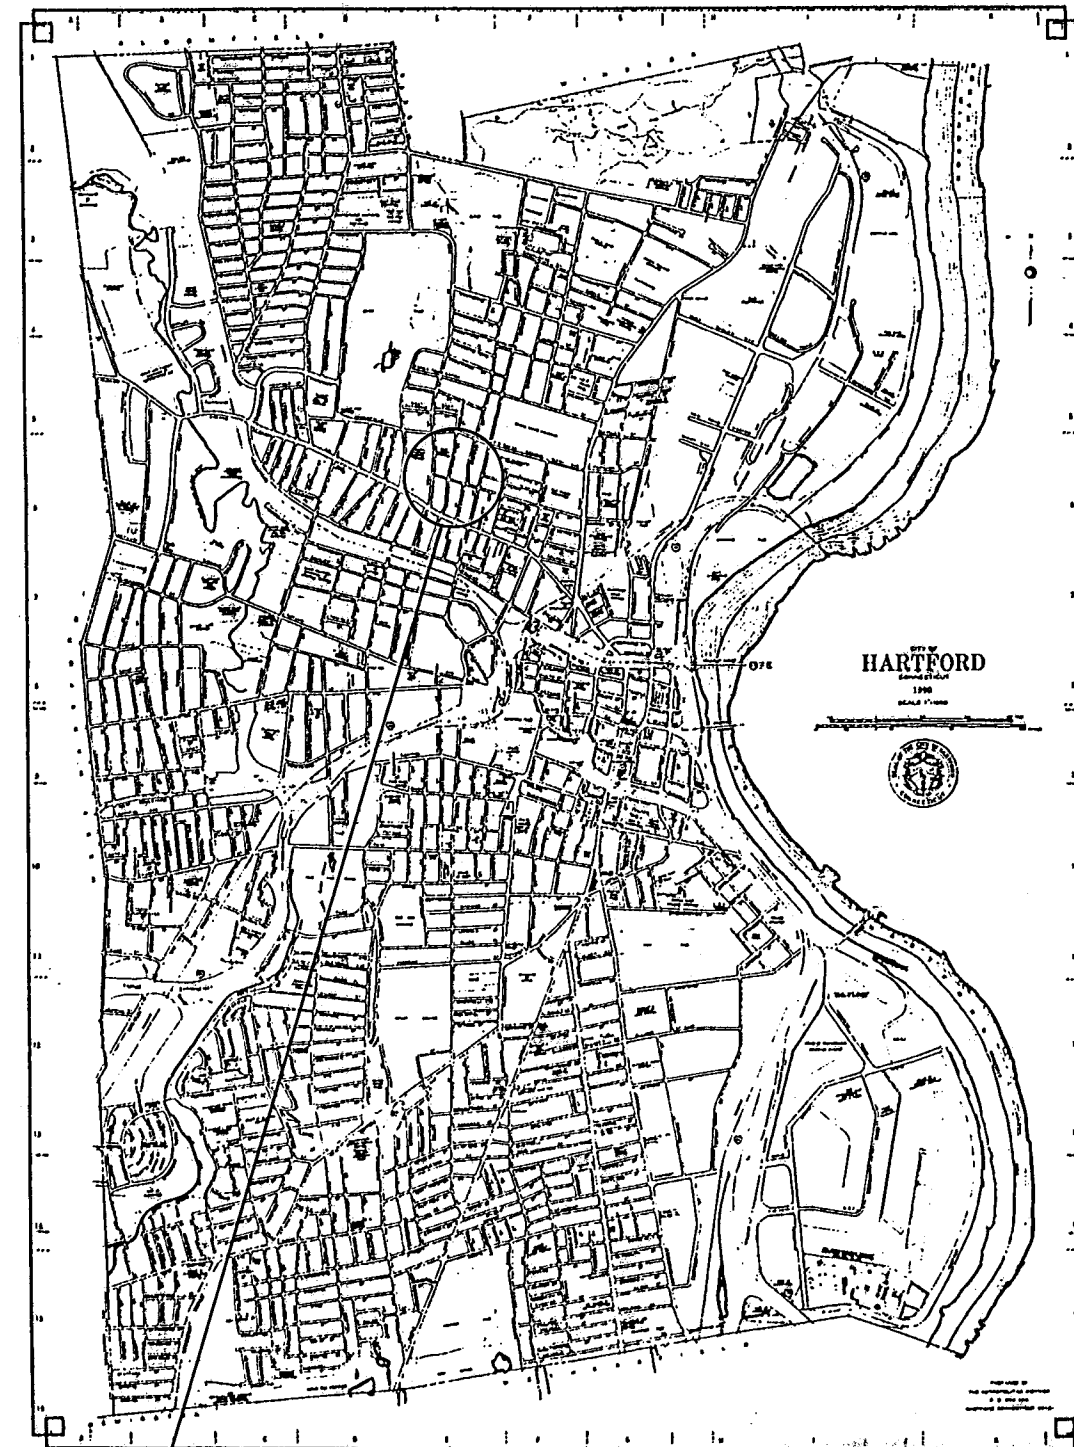

LOCATION PLAN

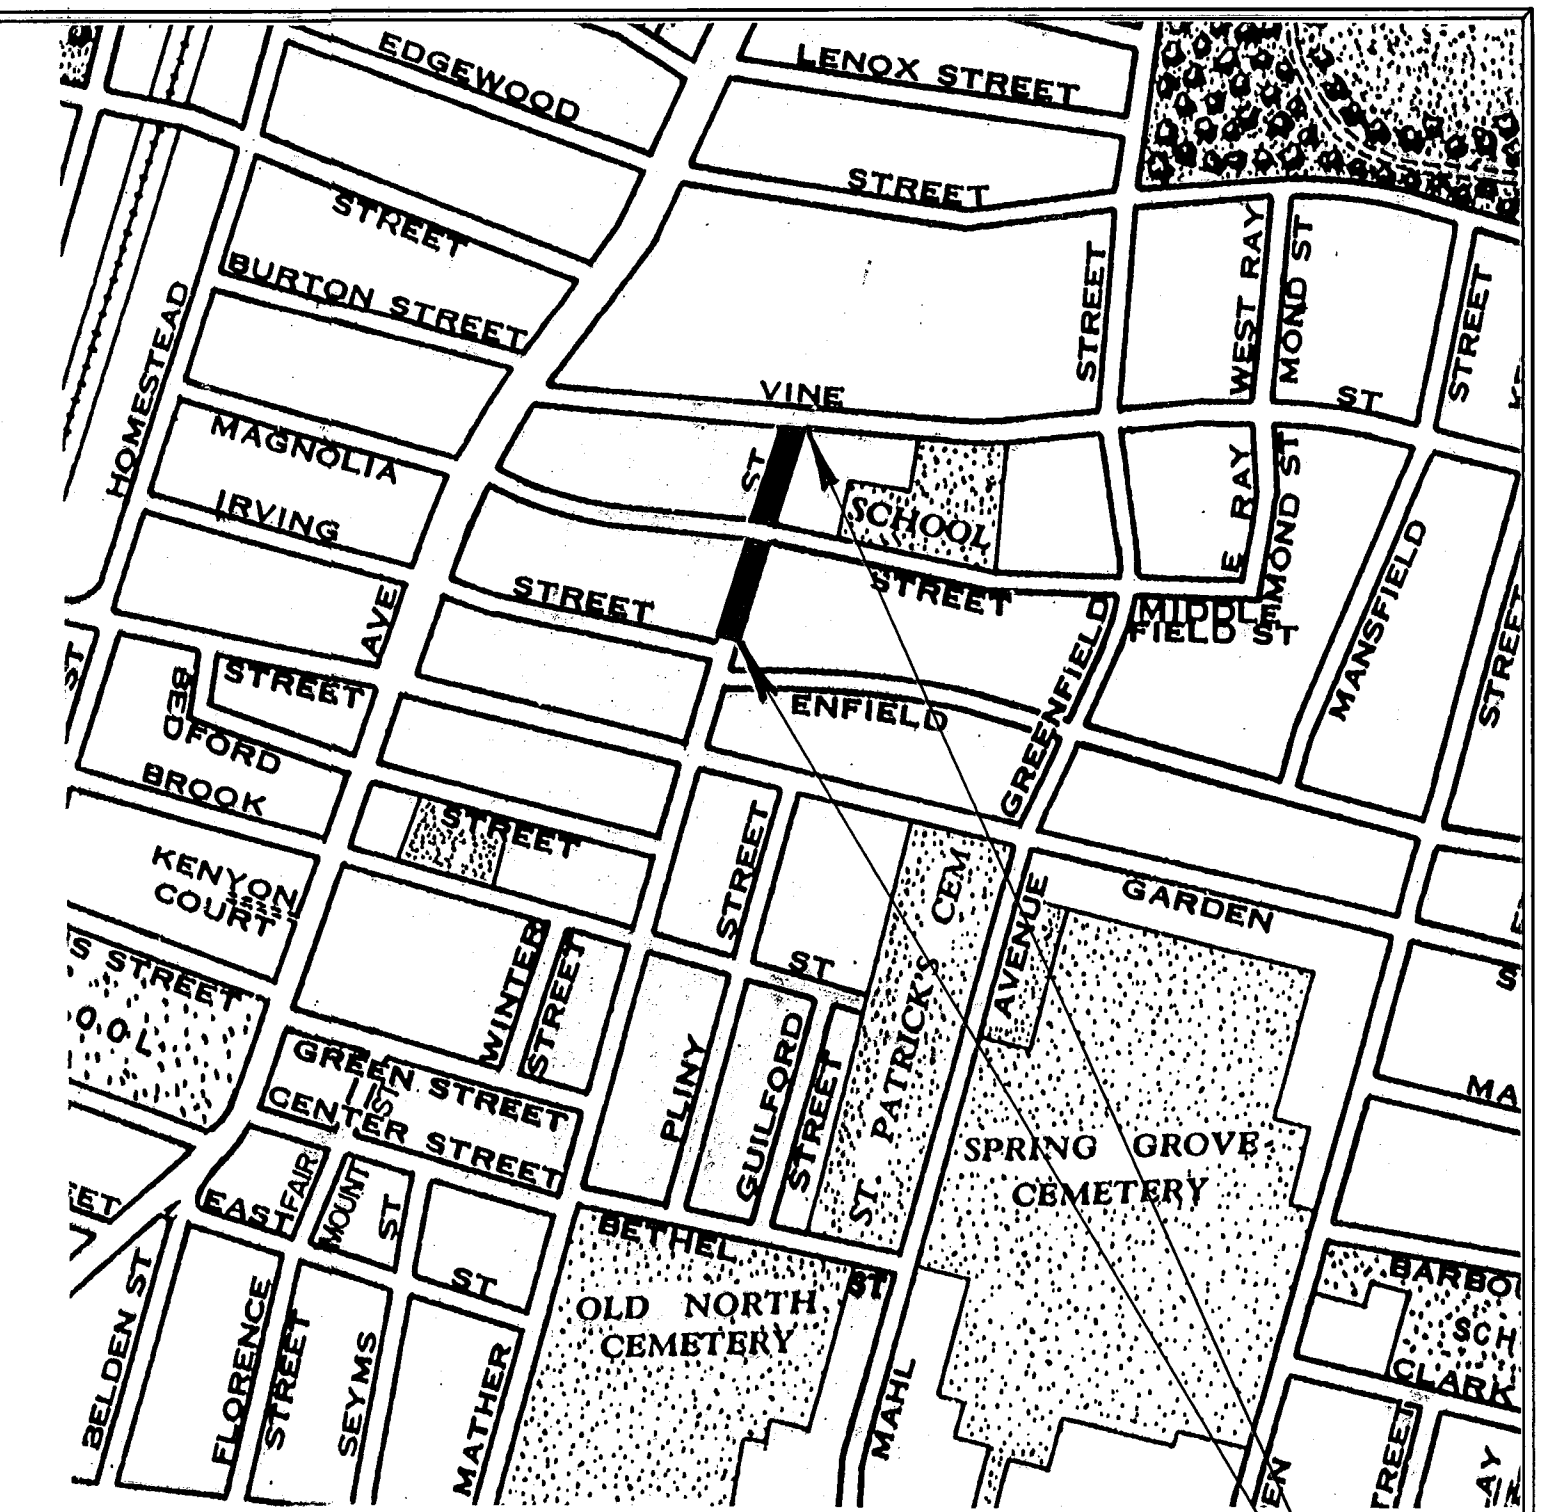

SITE PLAN
Scale: 1"=500'