


W. SIDE EL. 85.0
CROWN/C EL. 85.0
E. SIDE EL. 85.0

B.P.R. REGION NO.	STATE	TOWN	FED. AID PROJ. NO.	STATE PROJ. NO.	YEAR	ROUTE NO.	SHEET NO.	TOTAL SHEETS
1	CONN.	HARTFORD	W-1900(1)	63-467	1991		13	

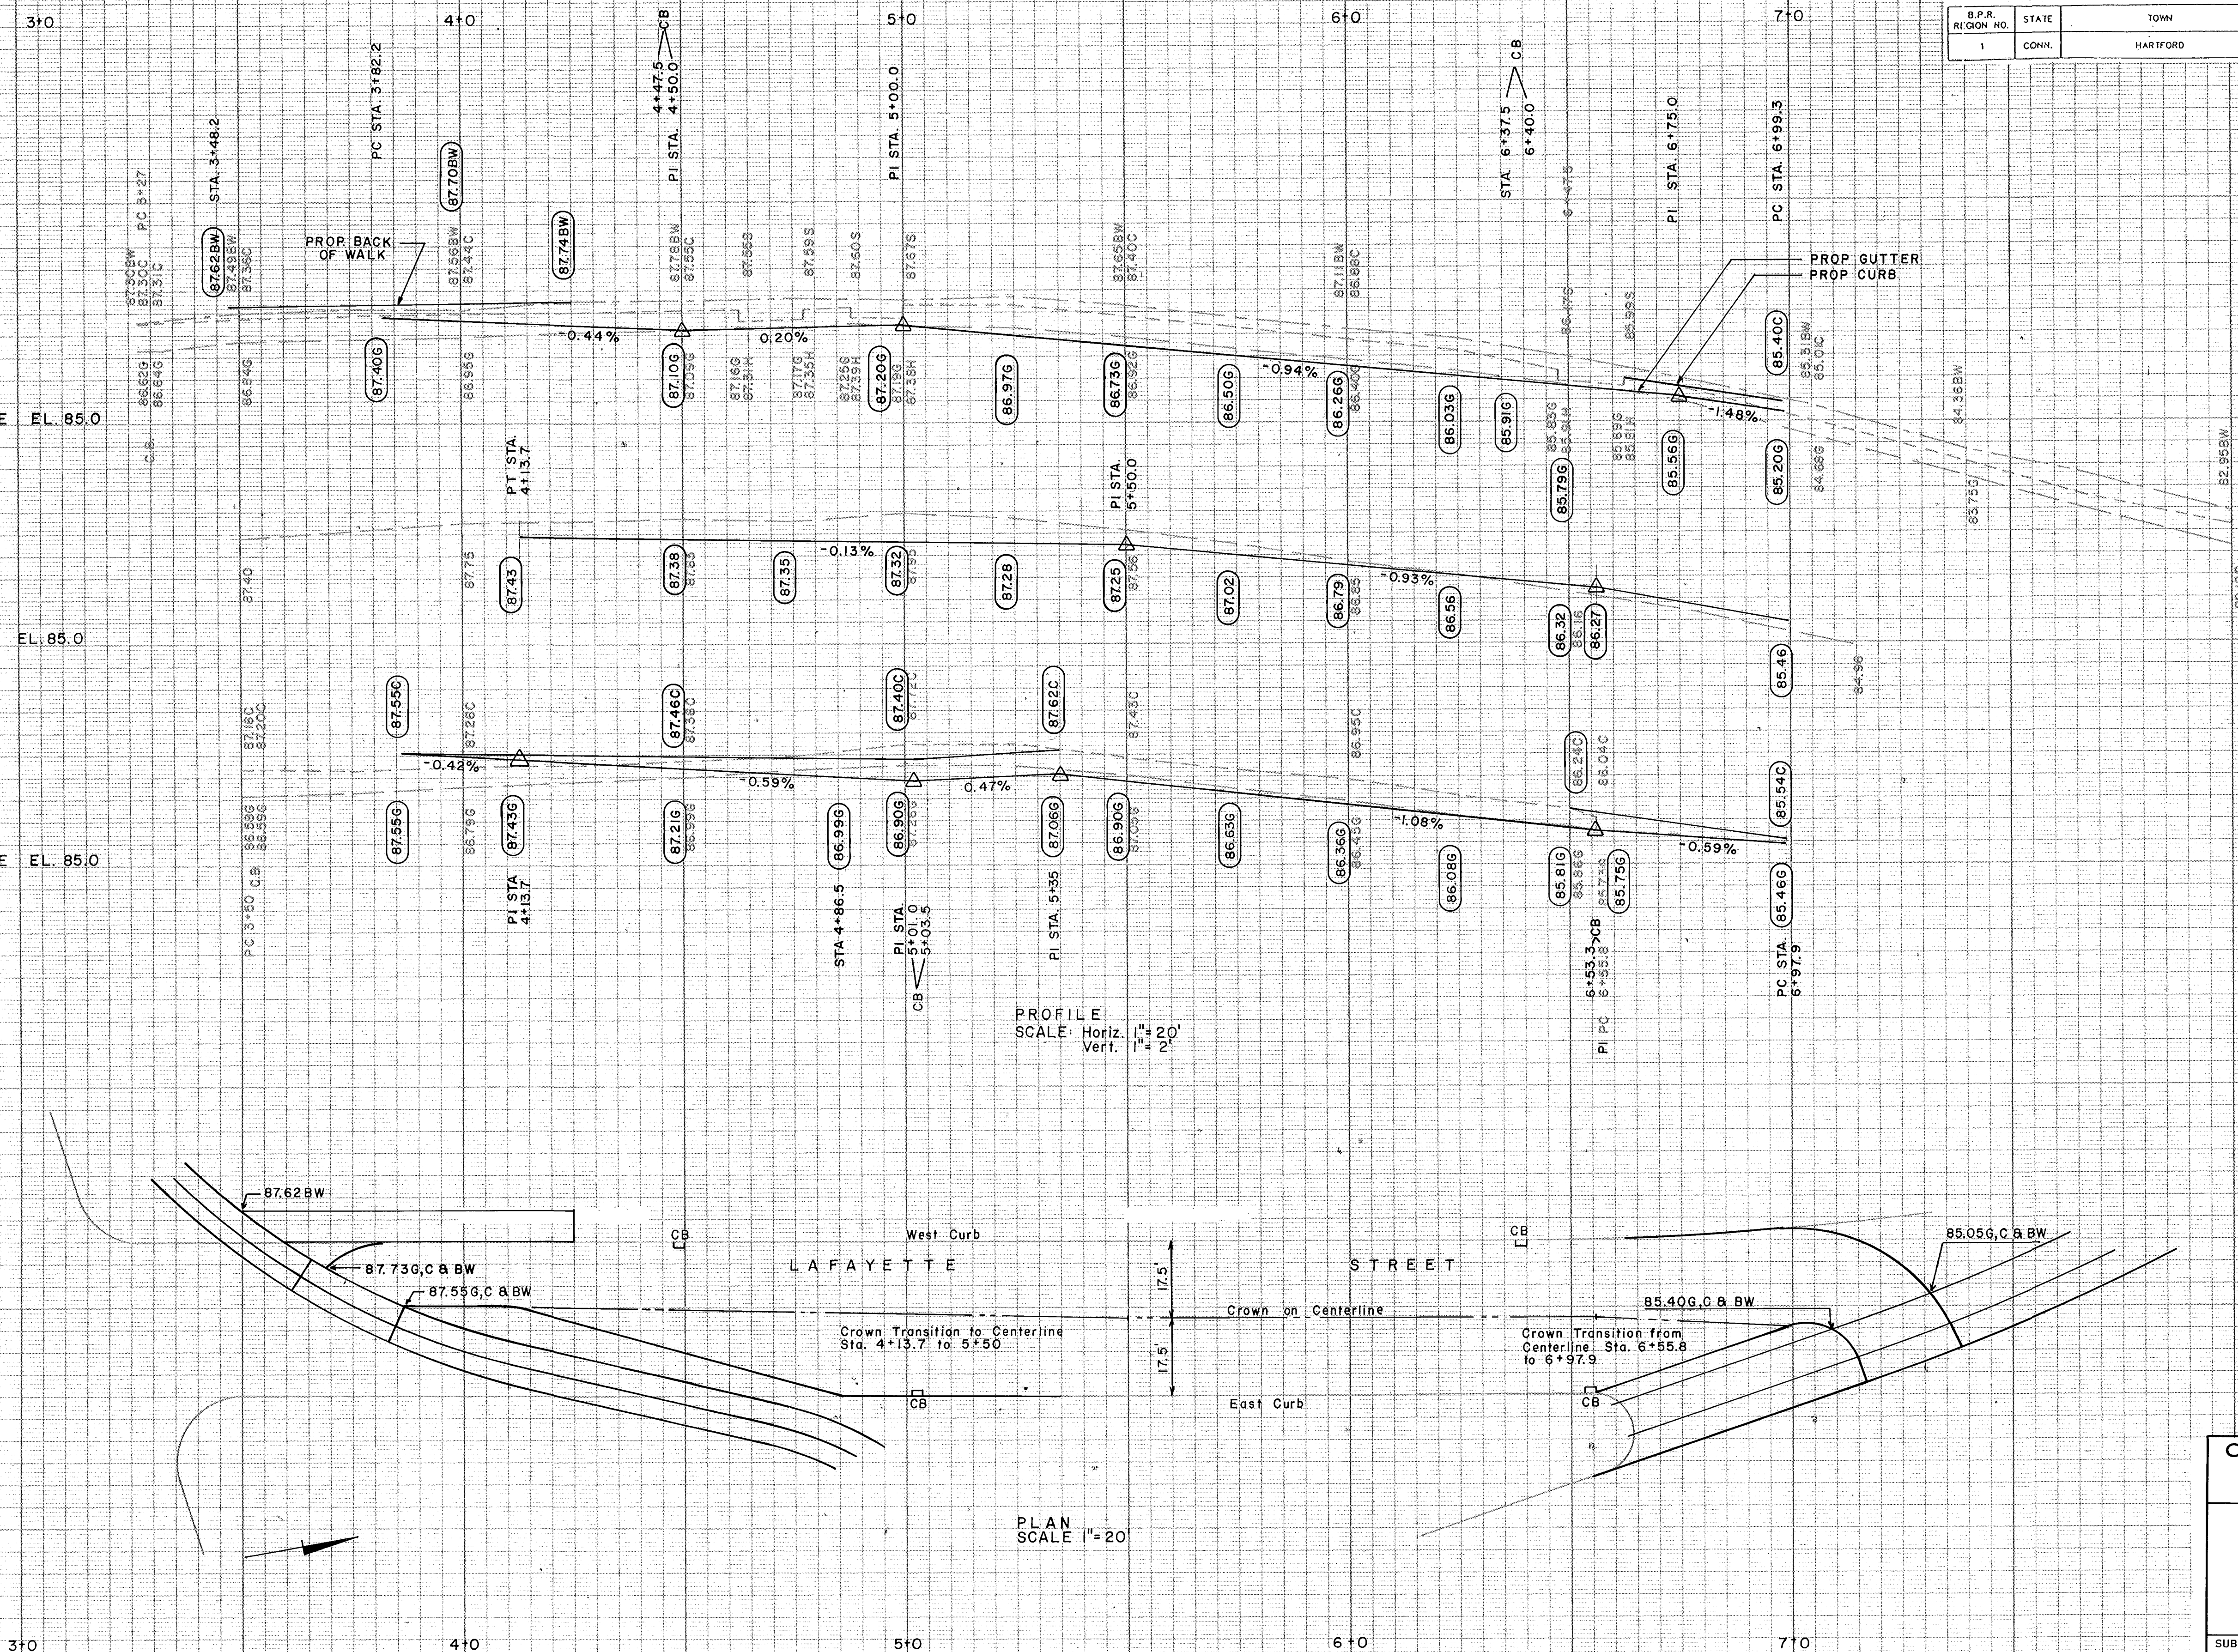

PROFILE SCALE: Horiz. 1"=20'
Vert. 1"=2'

PLAN SCALE 1"=20'

CITY OF HARTFORD, CONNECTICUT DEPARTMENT OF PUBLIC WORKS BUREAU OF ENGINEERING SERVICES		
RUSS-BUCKINGHAM STREET REALIGNMENT		
LAFAYETTE STREET PROFILE & PAVING PLAN		
SUBMITTED	RECOMMENDED	APPROVED
PROJECT ENGINEER	DIVISION MANAGER	CITY ENGINEER ESB
DRAWN RDS/4	SCALE Horiz 1"=20' Vert. 1"=2'	DAYBOOK NO. 011233
CHECKED		DATE