


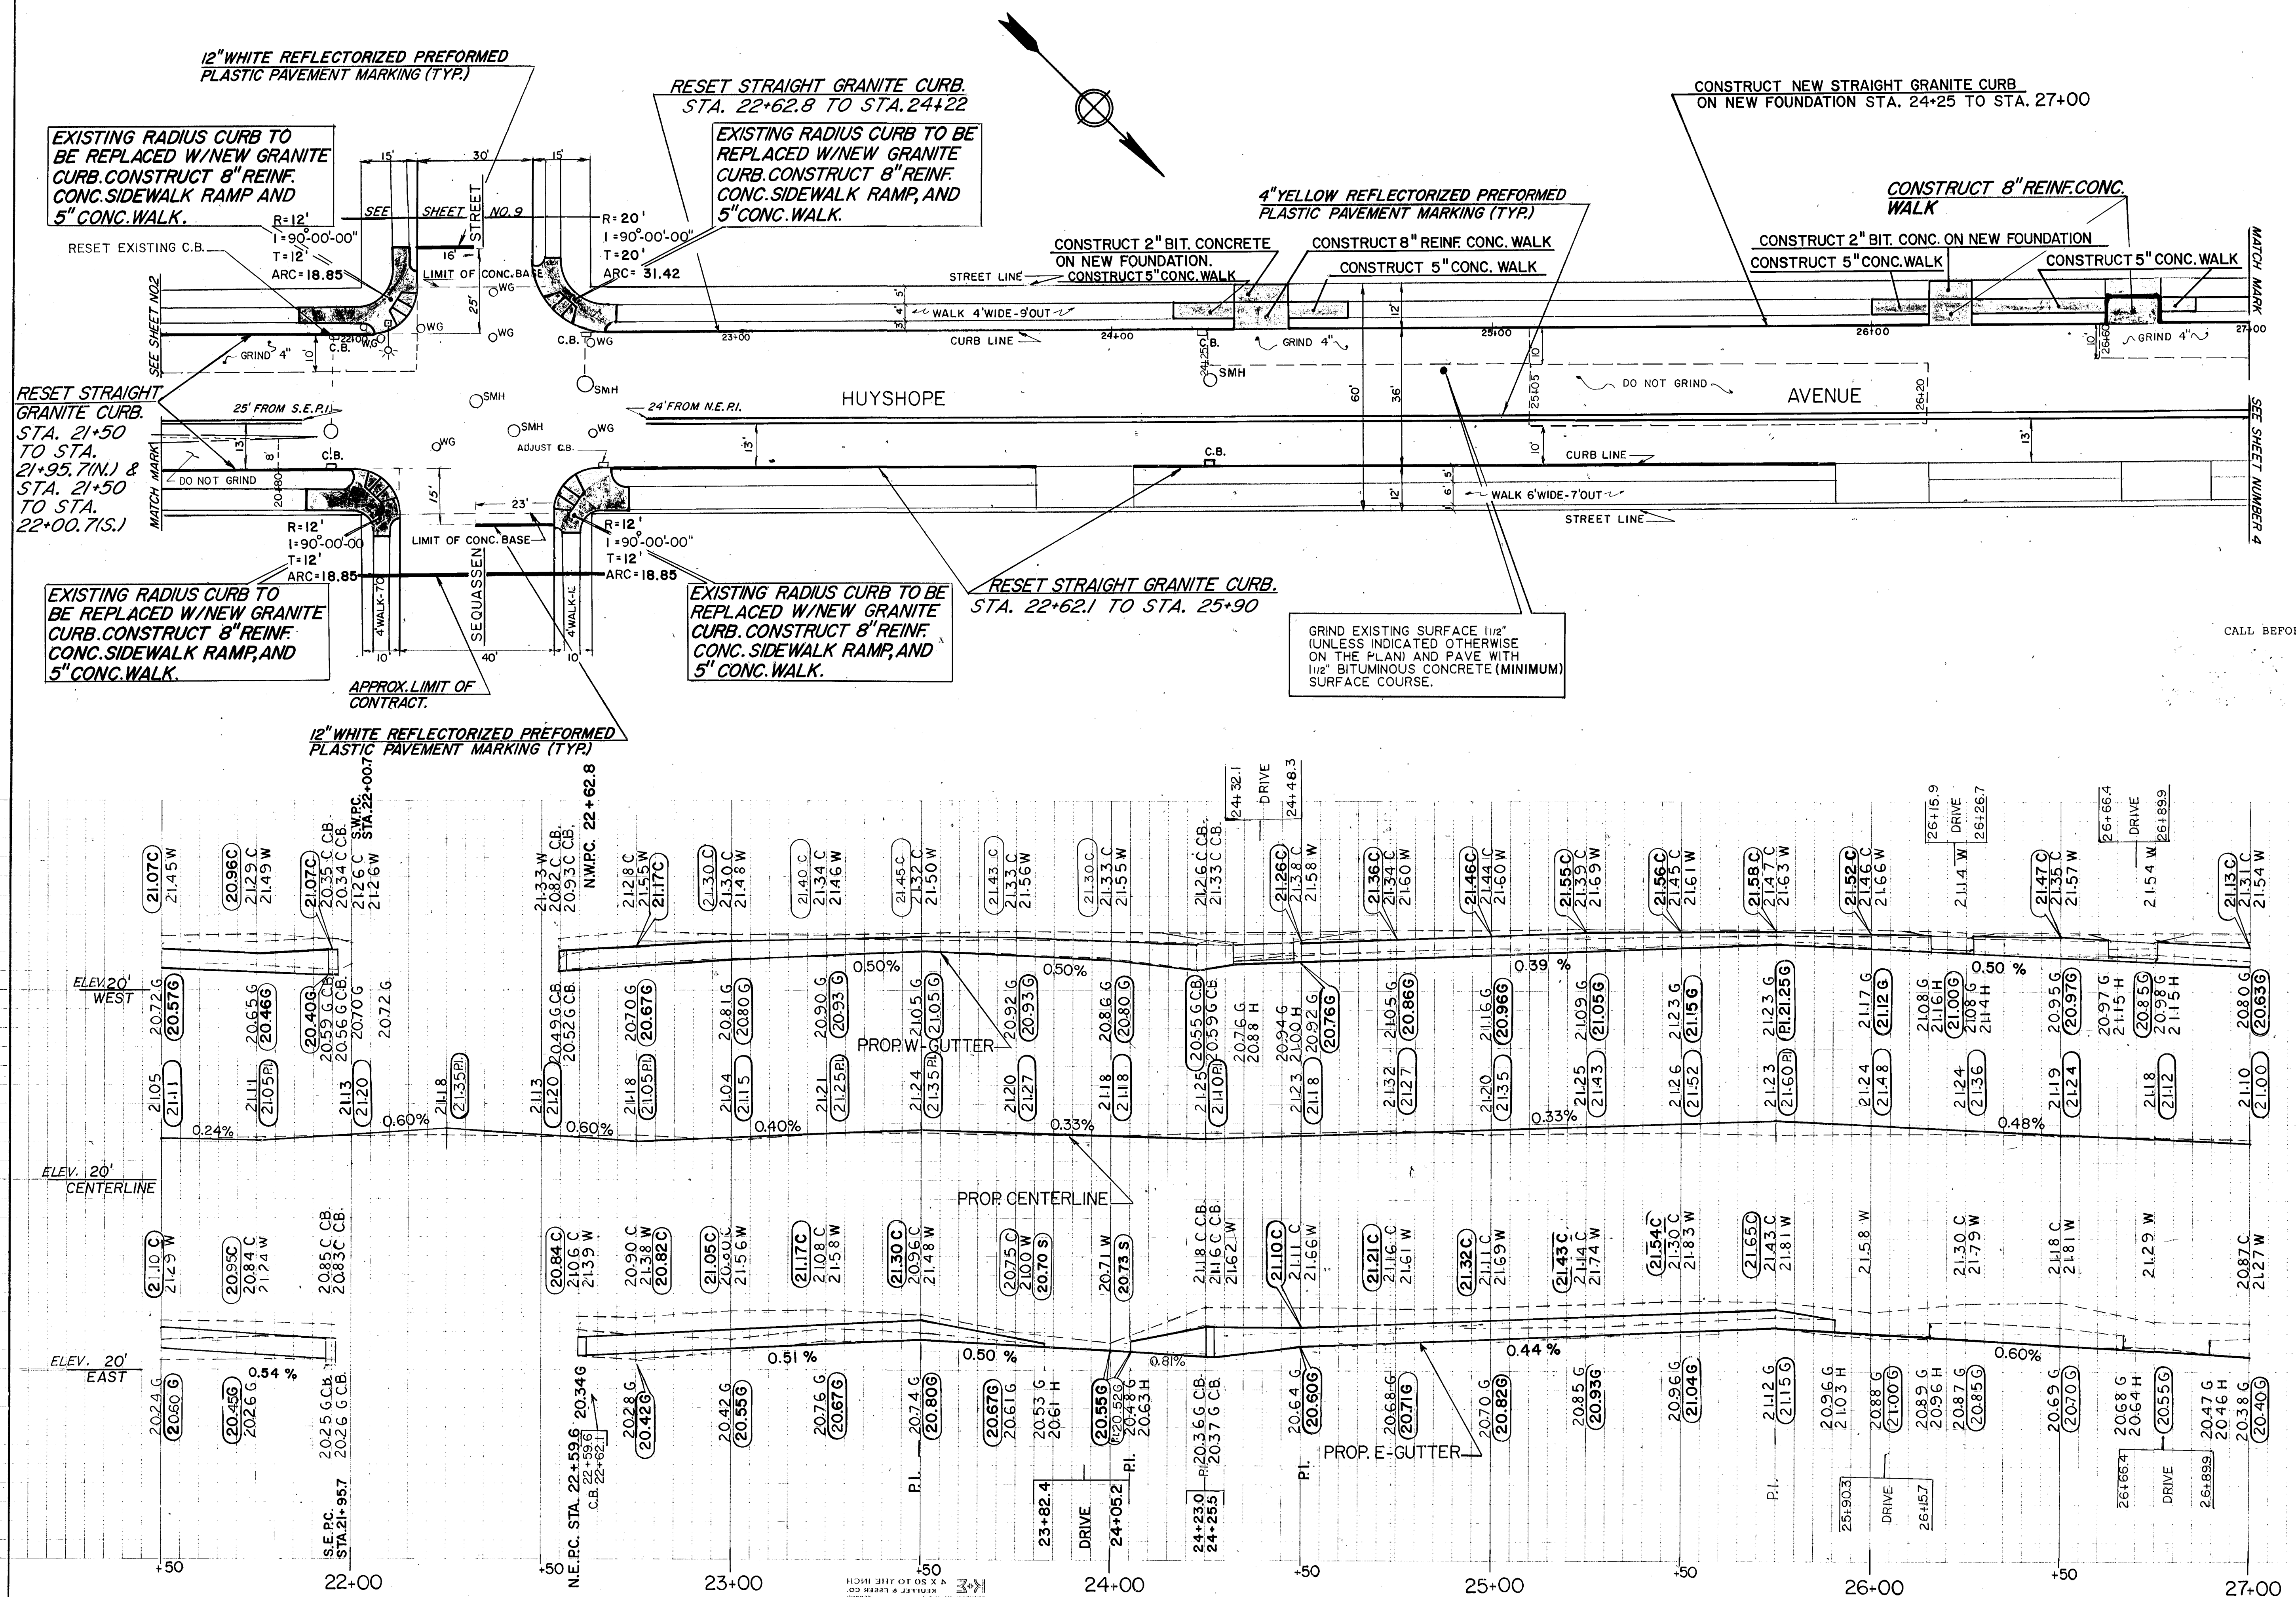

NOTE: BENCH MARK, NORTH END OF DOORWAY 90'S.
OF N.END OF Bldg.NO.78, 6" ABOVE WALK
ELEVATION = 22.25'

STATIONS MEASURED ON SLOPE OF WEST
CURB LINE.

CALL BEFORE YOU DIG - The contractor is hereby reminded that Public
Act 87-71 requires notification to the Department
of Public Utility or Central Clearing House of
proposed excavation, orally or in writing, at
least two full days, excluding Saturdays, Sundays
and holidays but not more than (one month)
THIRTY DAYS before commencing said excavation.
C.B.Y.D. number- 1-800-922-4455

SHEET 3 OF 13

CITY OF HARTFORD, CONNECTICUT DEPARTMENT OF PUBLIC WORKS BUREAU OF ENGINEERING SERVICES		
HUYSHOPE AVENUE PLAN AND PROFILE FROM STA. 21+50 TO 27+00		
SUBMITTED PROJECT ENGINEER M-KH	RECOMMENDED DIVISION MANAGER J-S	APPROVED CITY ENGINEER E-SB
DRAWN M-KH CHECKED M-KH	SCALE 1"=20' HORZ. 1"=2' VERT.	DAYBOOK NO. 10870 B REVISED APRIL 1989 DATE JANUARY 1984