



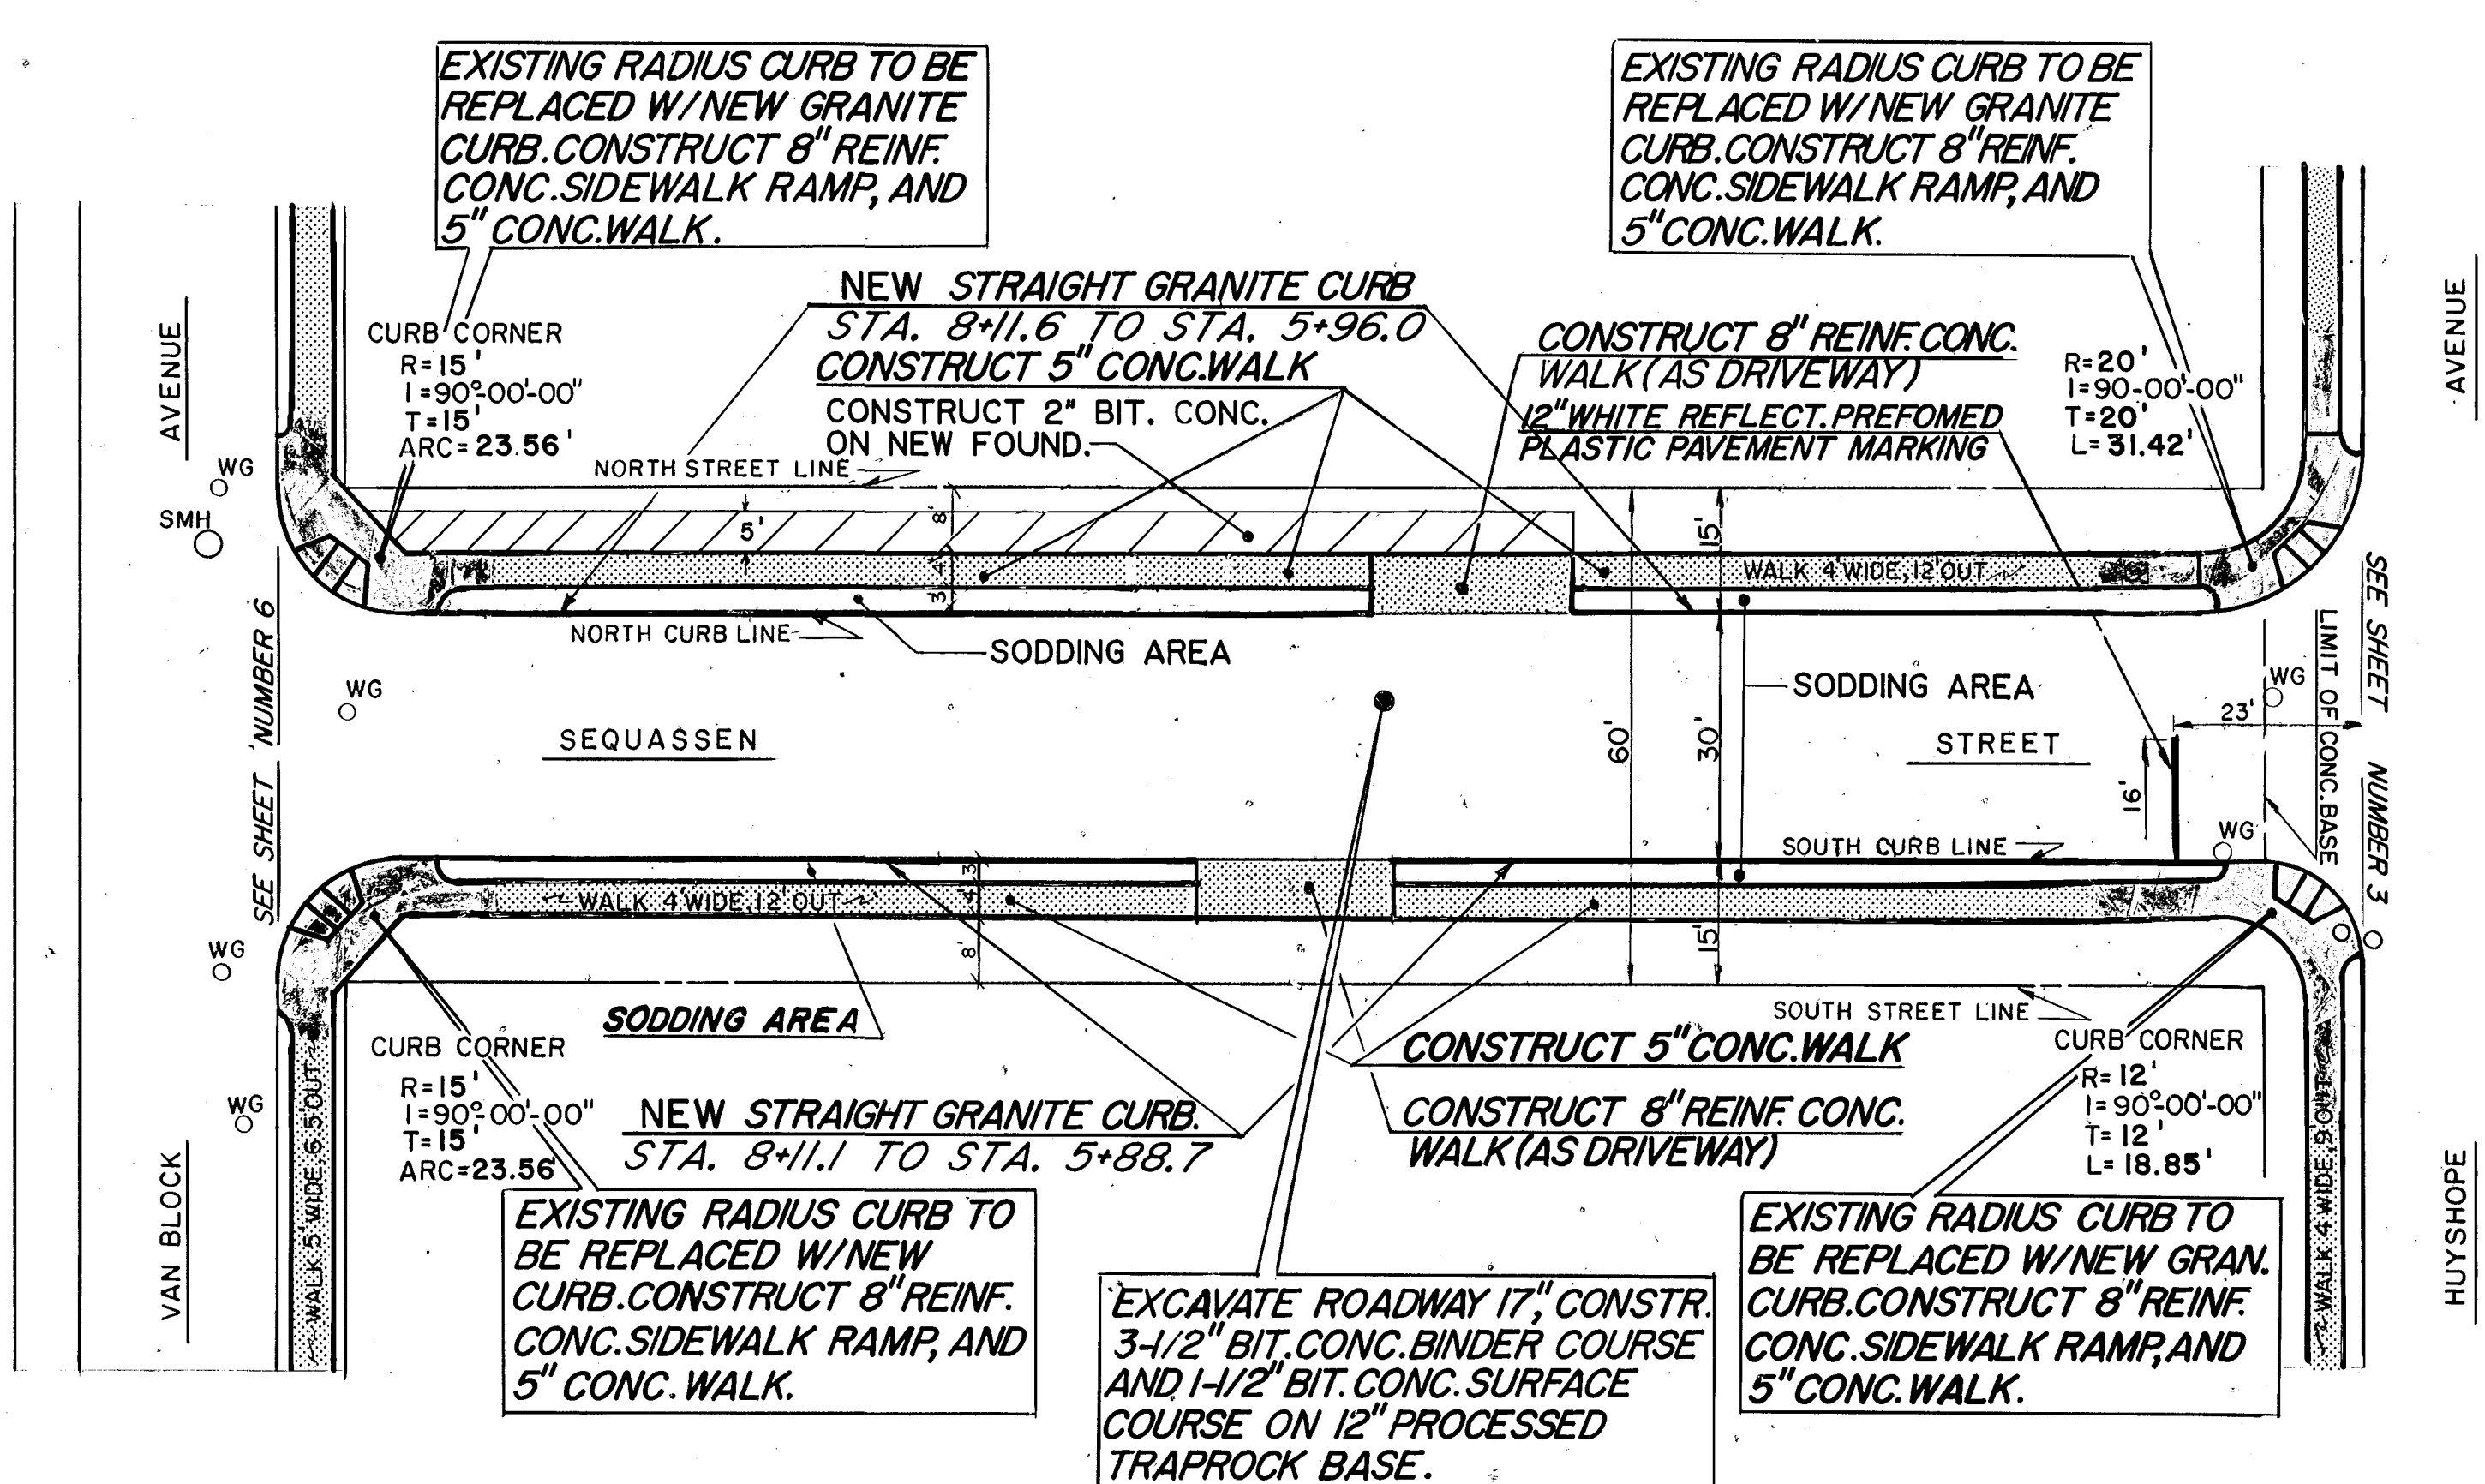

CALL BEFORE YOU DIG - The contractor is hereby reminded that Public Act 87-71 requires notification to the Department of Public Utility or Central Clearing House of proposed excavation, orally or in writing, at least two full days, excluding Saturdays, Sundays and holidays but not more than (one month) THIRTY DAYS before commencing said excavation. C.B.Y.D. number- 1-800-922-4455

NOTE: BENCH MARK, N.W. CORNER OF CONC. BASE OF HATCHWAY NO. 6, ELEVATION=21.08
STATIONS MEASURED ON SLOPE OF NORTH CURB LINE.

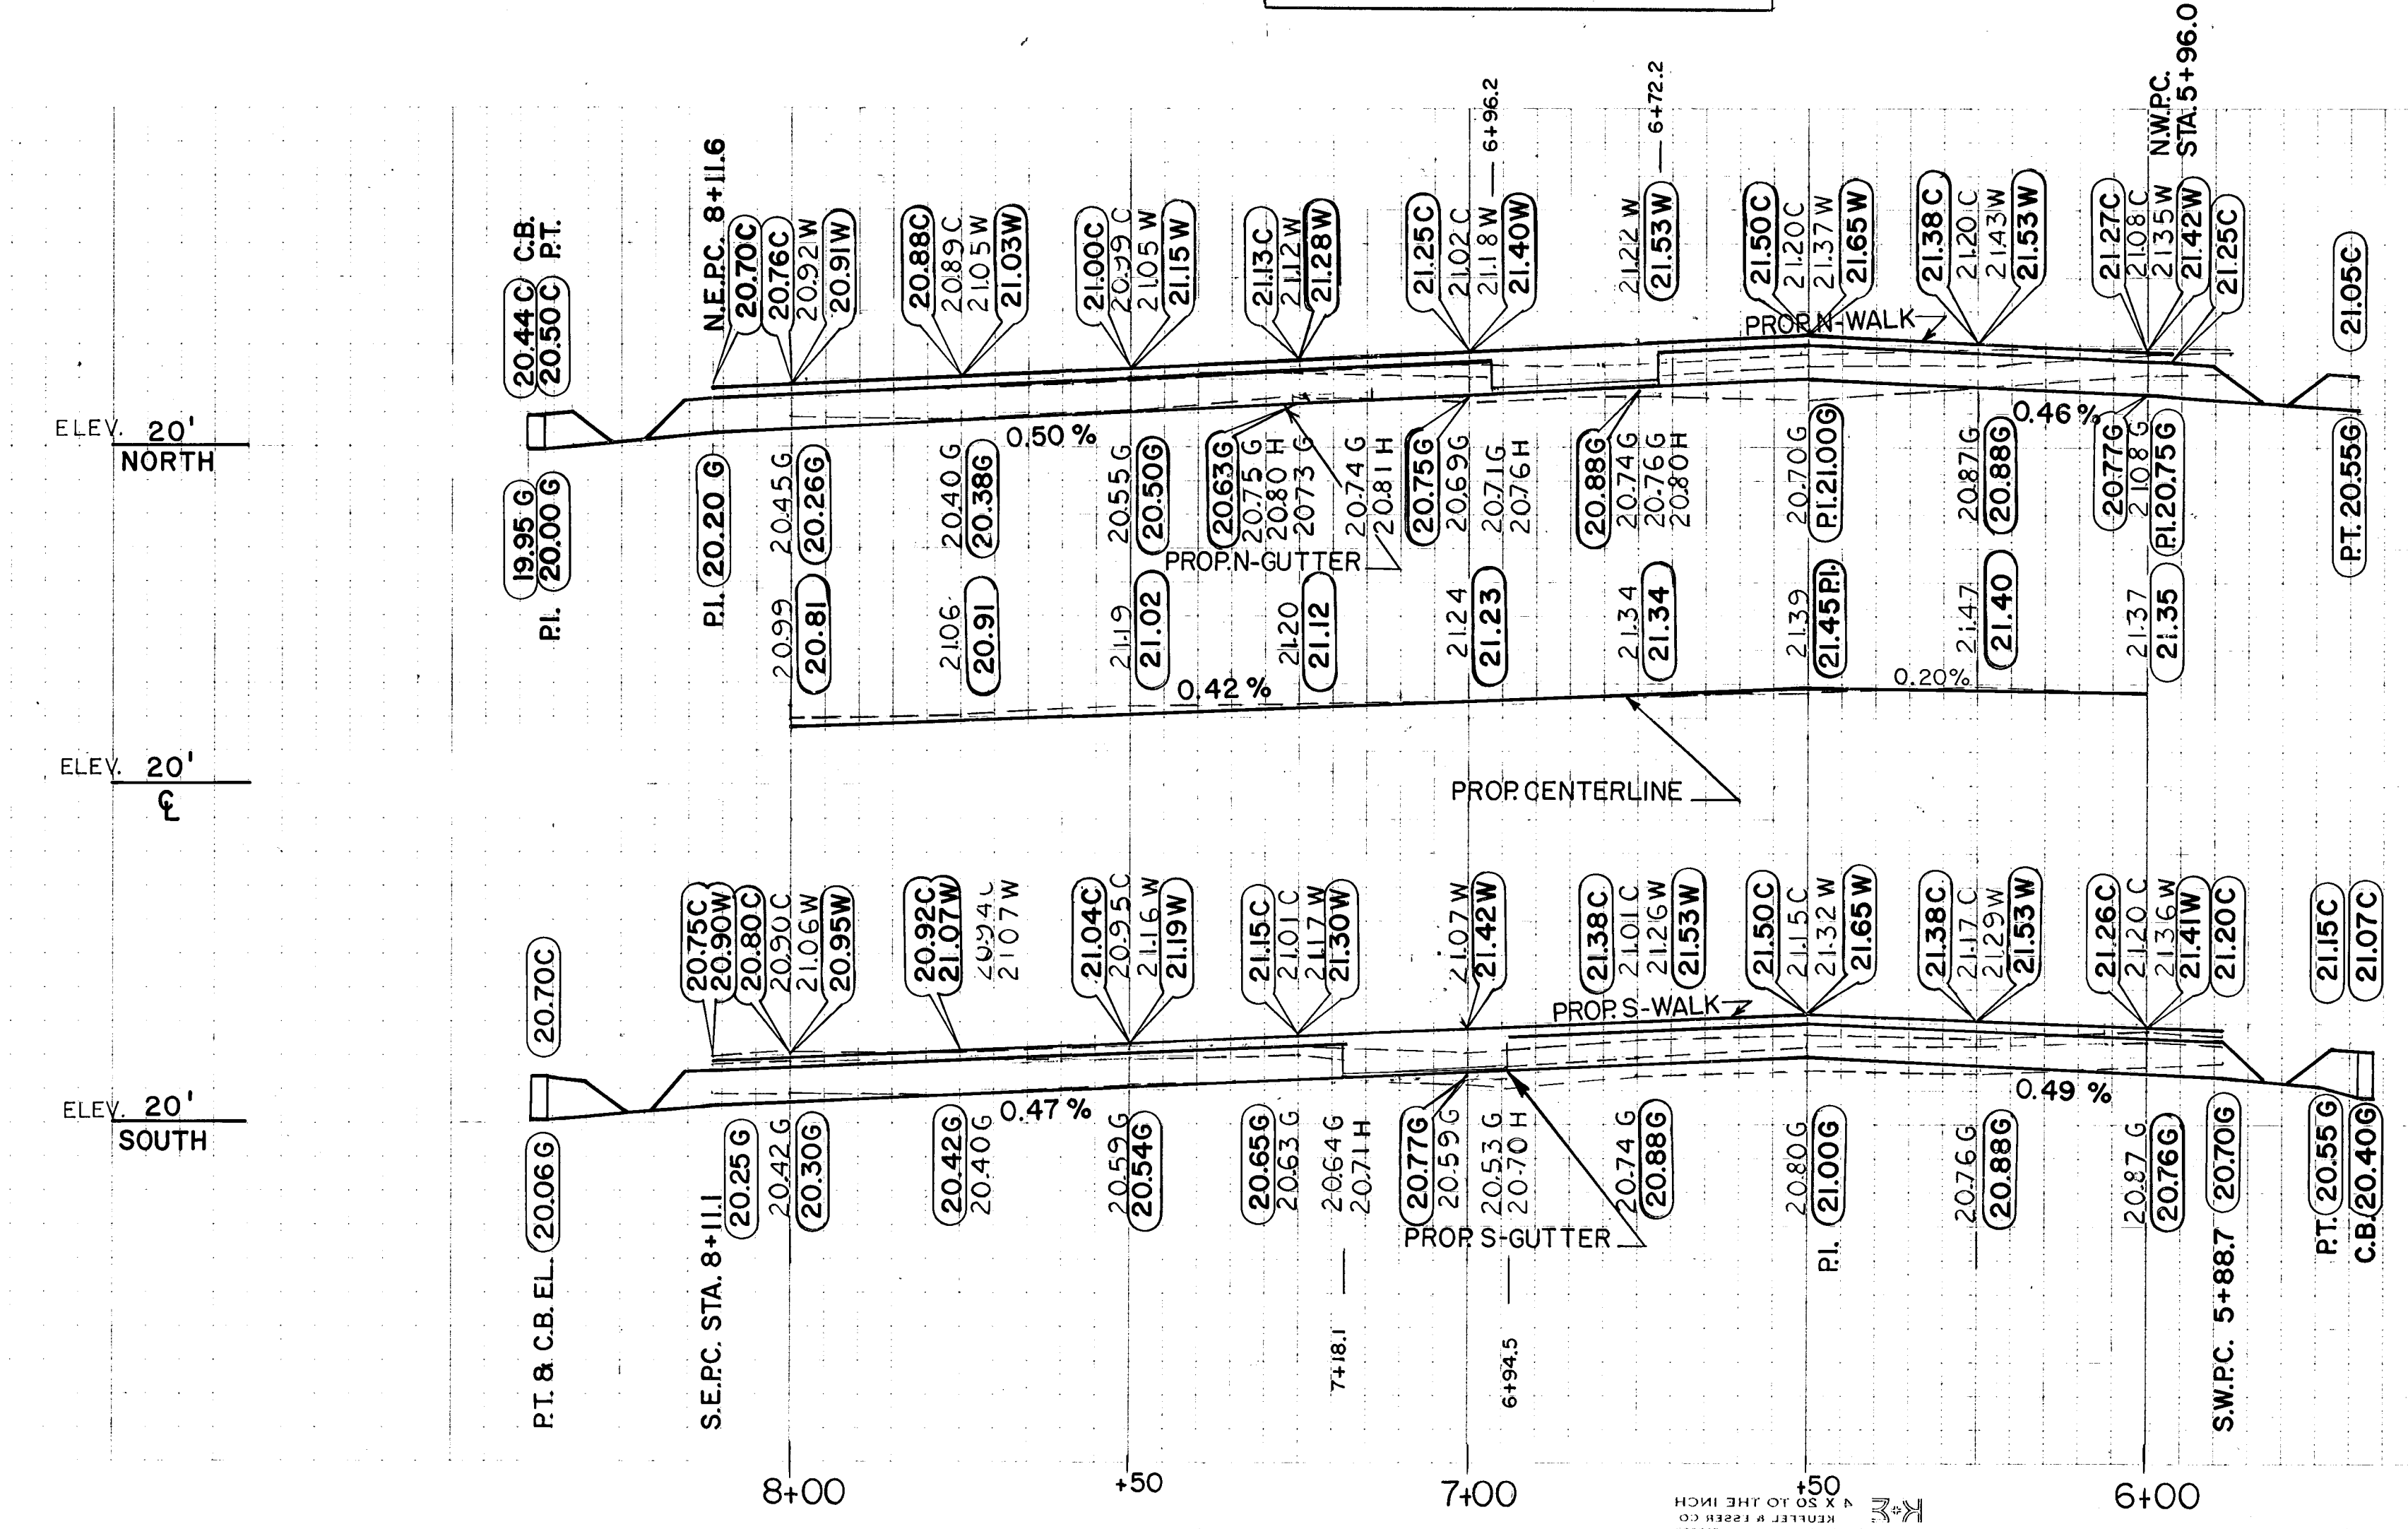

SHEET 9 OF 13

CITY OF HARTFORD, CONNECTICUT
DEPARTMENT OF PUBLIC WORKS
BUREAU OF ENGINEERING SERVICES

SEQUASSEN STREET
PLAN AND PROFILE
FROM HUYSHOPE TO VANBLOCK AVE.

SUBMITTED	RECOMMENDED	APPROVED
PROJECT ENGINEER	DIVISION MANAGER	CITY ENGINEER, FSB

DRAWN M-KH
CHECKED M-KH

SCALE
1"=20' HORZ.
1"=2' VERT.

DAYBOOK NO. 10873
REVISED APRIL 1989
DATE JANUARY 1984