

LOCATION PLAN

CITY OF HARTFORD

DEPARTMENT OF PUBLIC WORKS

BUREAU OF ENGINEERING SERVICES




PLANS

FOR

RECONSTRUCTION OF LEDYARD STREET

CONTRACT NUMBER E91-09

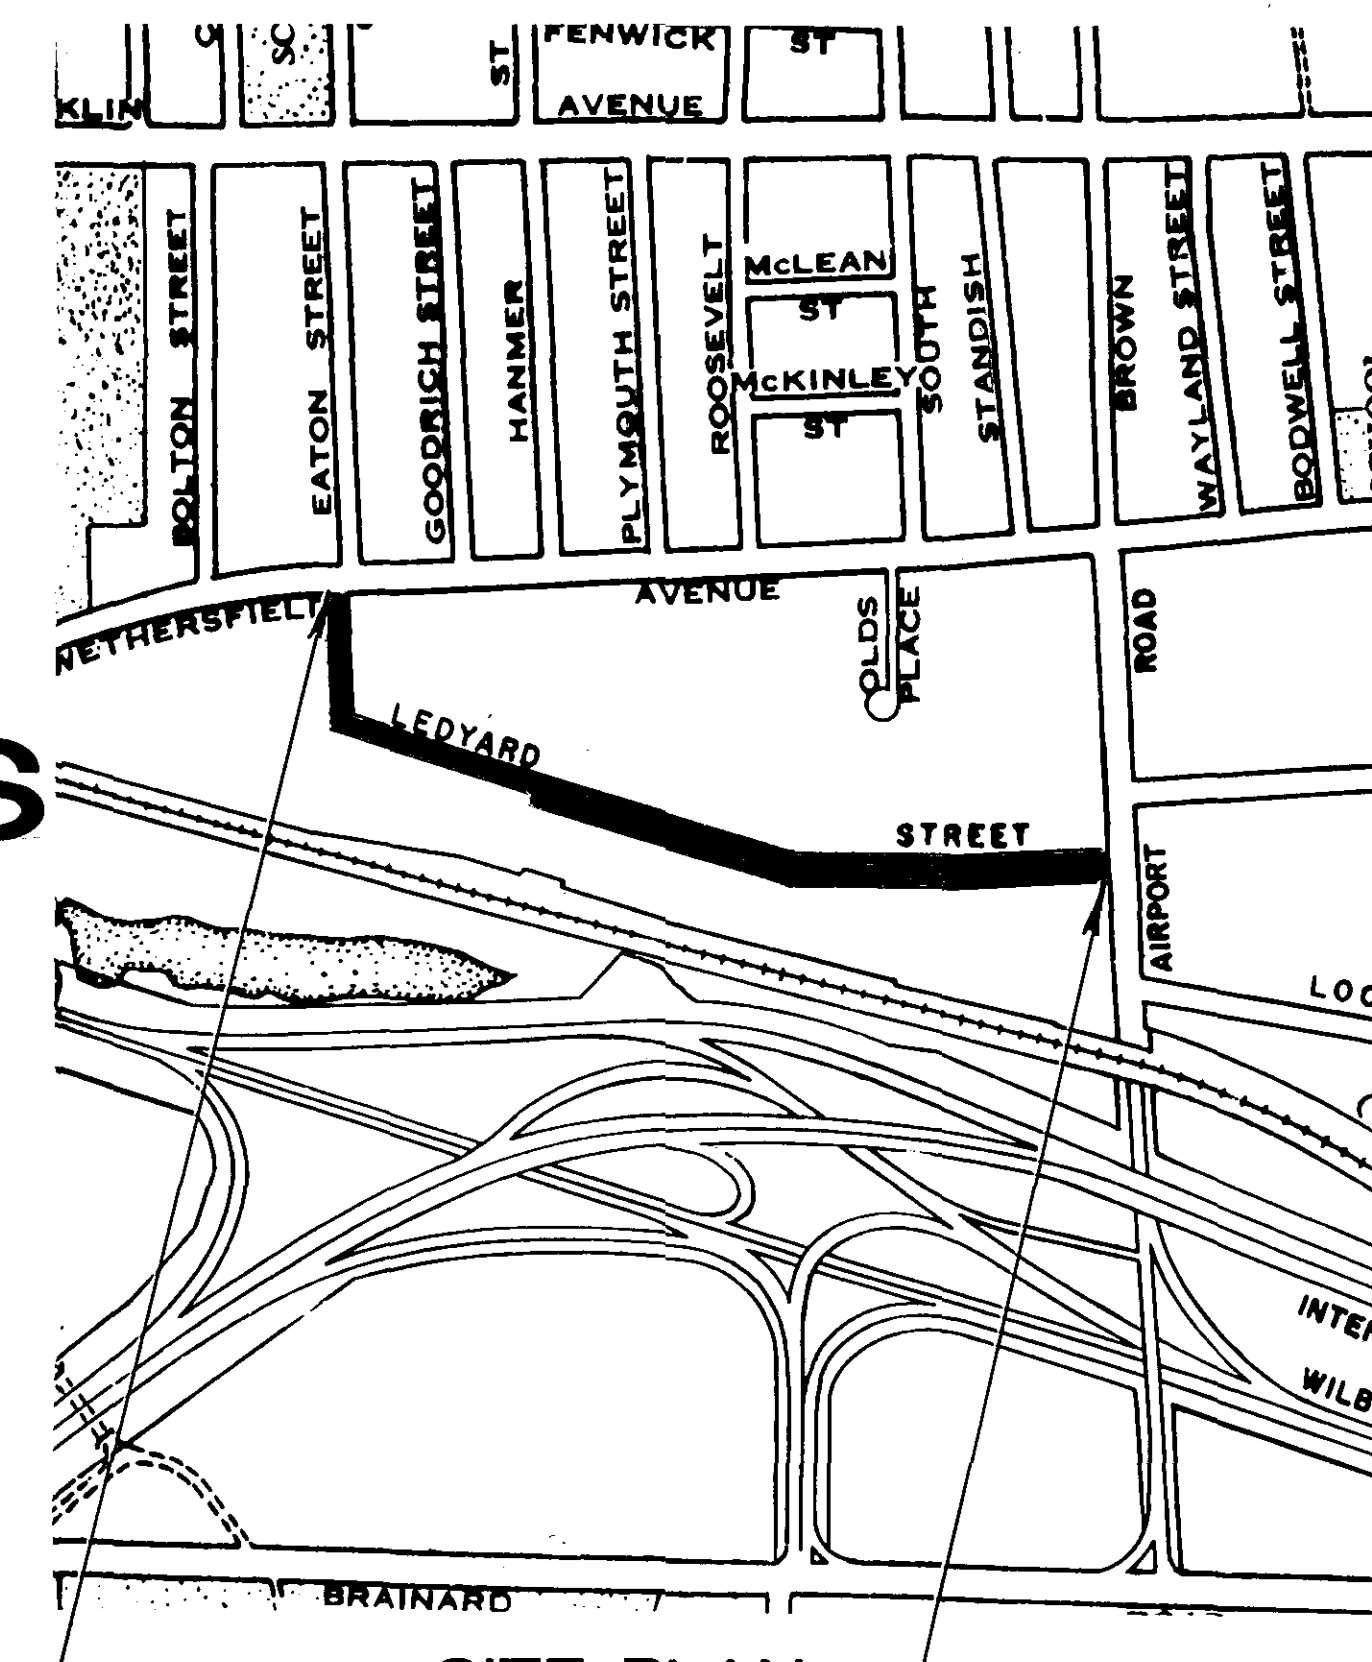

SITE PLAN
Scale: 1"=500'

CONTENT

MOSEN KHOSHNEVISS
Project Engineer

JEROME F. SHEA
Division Manager
Engineering Planning and Design

SHEET NUMBER

SHEET NO.1
SHEET NO.2
SHEET NO.3
SHEET NO.4
SHEET NO.5

SHEET NO.6 TO
SHEET NO.12

DESCRIPTION

TITLE SHEET
STANDARD DETAILS I
STANDARD DETAILS II
STANDARD DETAILS III
PHASING AND DETAIL PLAN FOR
RECONSTRUCTION OF LEDYARD STREET
PLAN AND PROFILE OF LEDYARD STREET
AIRPORT ROAD TO WETHERSFIELD AVENUE

ANTHONY FERRARO
Assistant Director of
Public Works/ City Engineer

DELBERT F. KARMEIER
Director of Public Works