


- CONSTRUCTION NOTES
1. (A) CONSTRUCT 3\"/>
 2. ELEVATIONS ARE BASED ON METROPOLITAN DISTRICT COMMISSION (MDC) DATUM.
 3. RIM OR FRAME ELEVATIONS OF ALL UTILITY GATE BOXES, HANDHOLES, MANHOLES AND CATCH BASINS ARE TO BE ADJUSTED AS REQUIRED TO MATCH PROPOSED FINISHED PAVED SURFACES.
 4. CALL BEFORE YOU DIG: THE CONTRACTOR IS HEREBY REMINDED THAT PURSUANT TO PUBLIC ACT 87-71 REQUIRES NOTIFICATION TO UTILITY COMPANIES OF PENDING EXCAVATION AT/ OR NEAR THE LOCATION OF PUBLIC UTILITIES. THE CONTRACTOR SHALL CALL THIS NUMBER 1-800-922-4455 AT LEAST 48 HOURS, EXCLUDING SATURDAYS, SUNDAYS AND HOLIDAYS, BUT NOT MORE THAN THIRTY DAYS (ONE MONTH) PRIOR TO EXCAVATION.
 5. STATIONS MEASURED ON CENTER LINE AND ON SLOPE.
 6. DRIVEWAY STATIONS ARE APPROXIMATE AND ARE SUBJECT TO CHANGE IF AUTHORIZED BY ENGINEER.

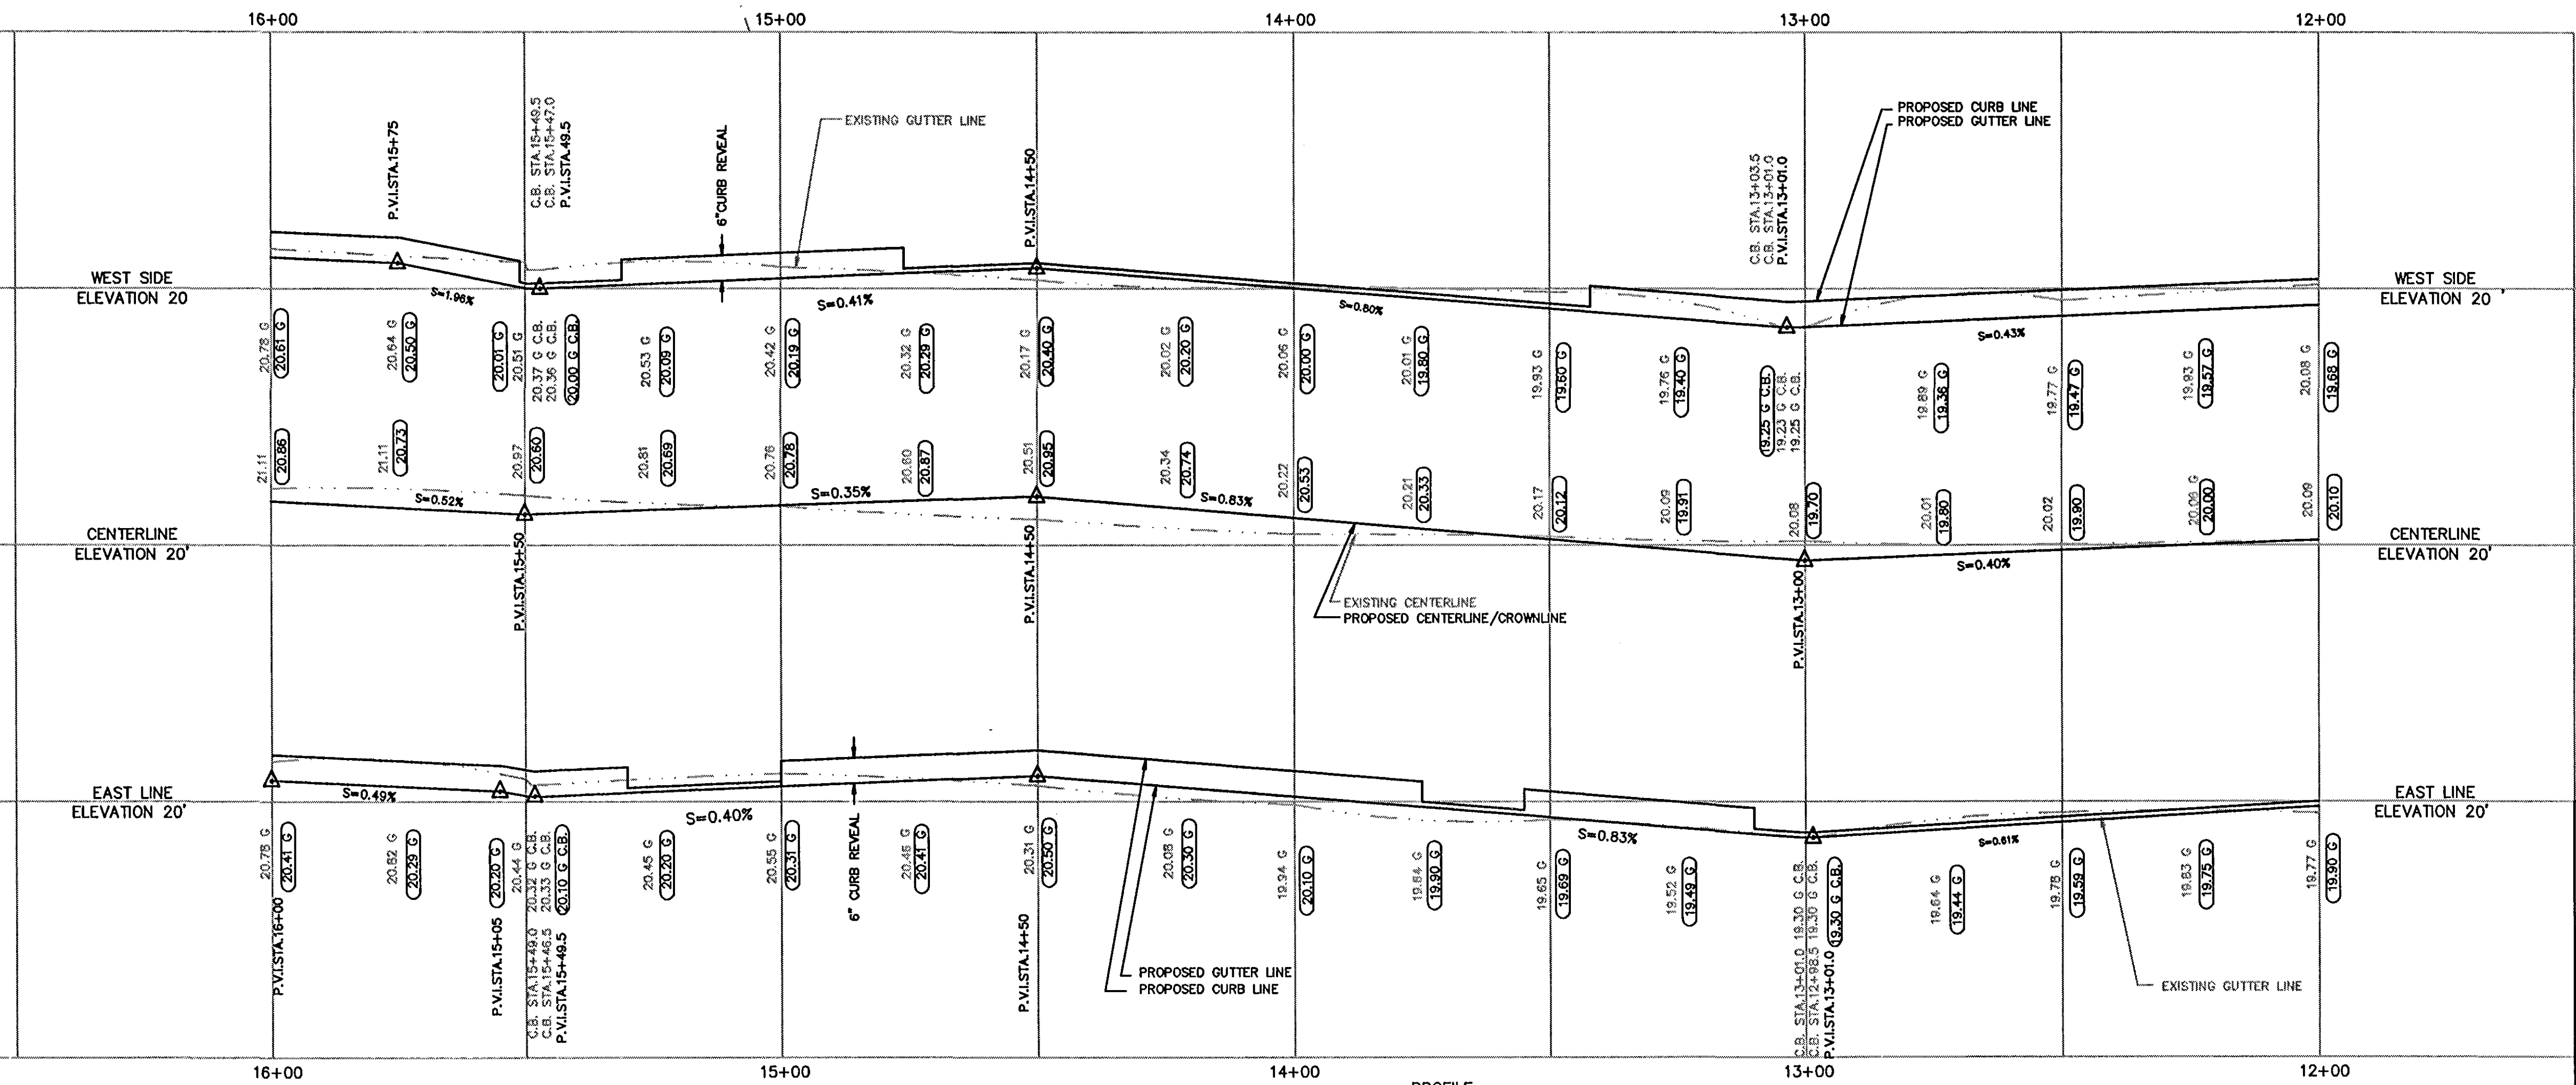

PROFILE
SCALE: 1\"/>

CITY OF HARTFORD, CONNECTICUT DEPARTMENT OF PUBLIC WORKS ENGINEERING SERVICES BUREAU			
LEDYARD STREET PLAN AND PROFILE STATION 12+00 TO STATION 16+00			
SUBMITTED PROJECT ENGINEER <i>[Signature]</i>	RECOMMENDED DIVISION MANAGER <i>[Signature]</i>	APPROVED CITY ENGINEER <i>[Signature]</i>	
DRAWN CHECKED	SCALE: HORIZ. 1\"/>	DAYBOOK NO. 0112340 DATE JULY 1991 FILE NAME E01-09-4	SHEET 9 OF 12