
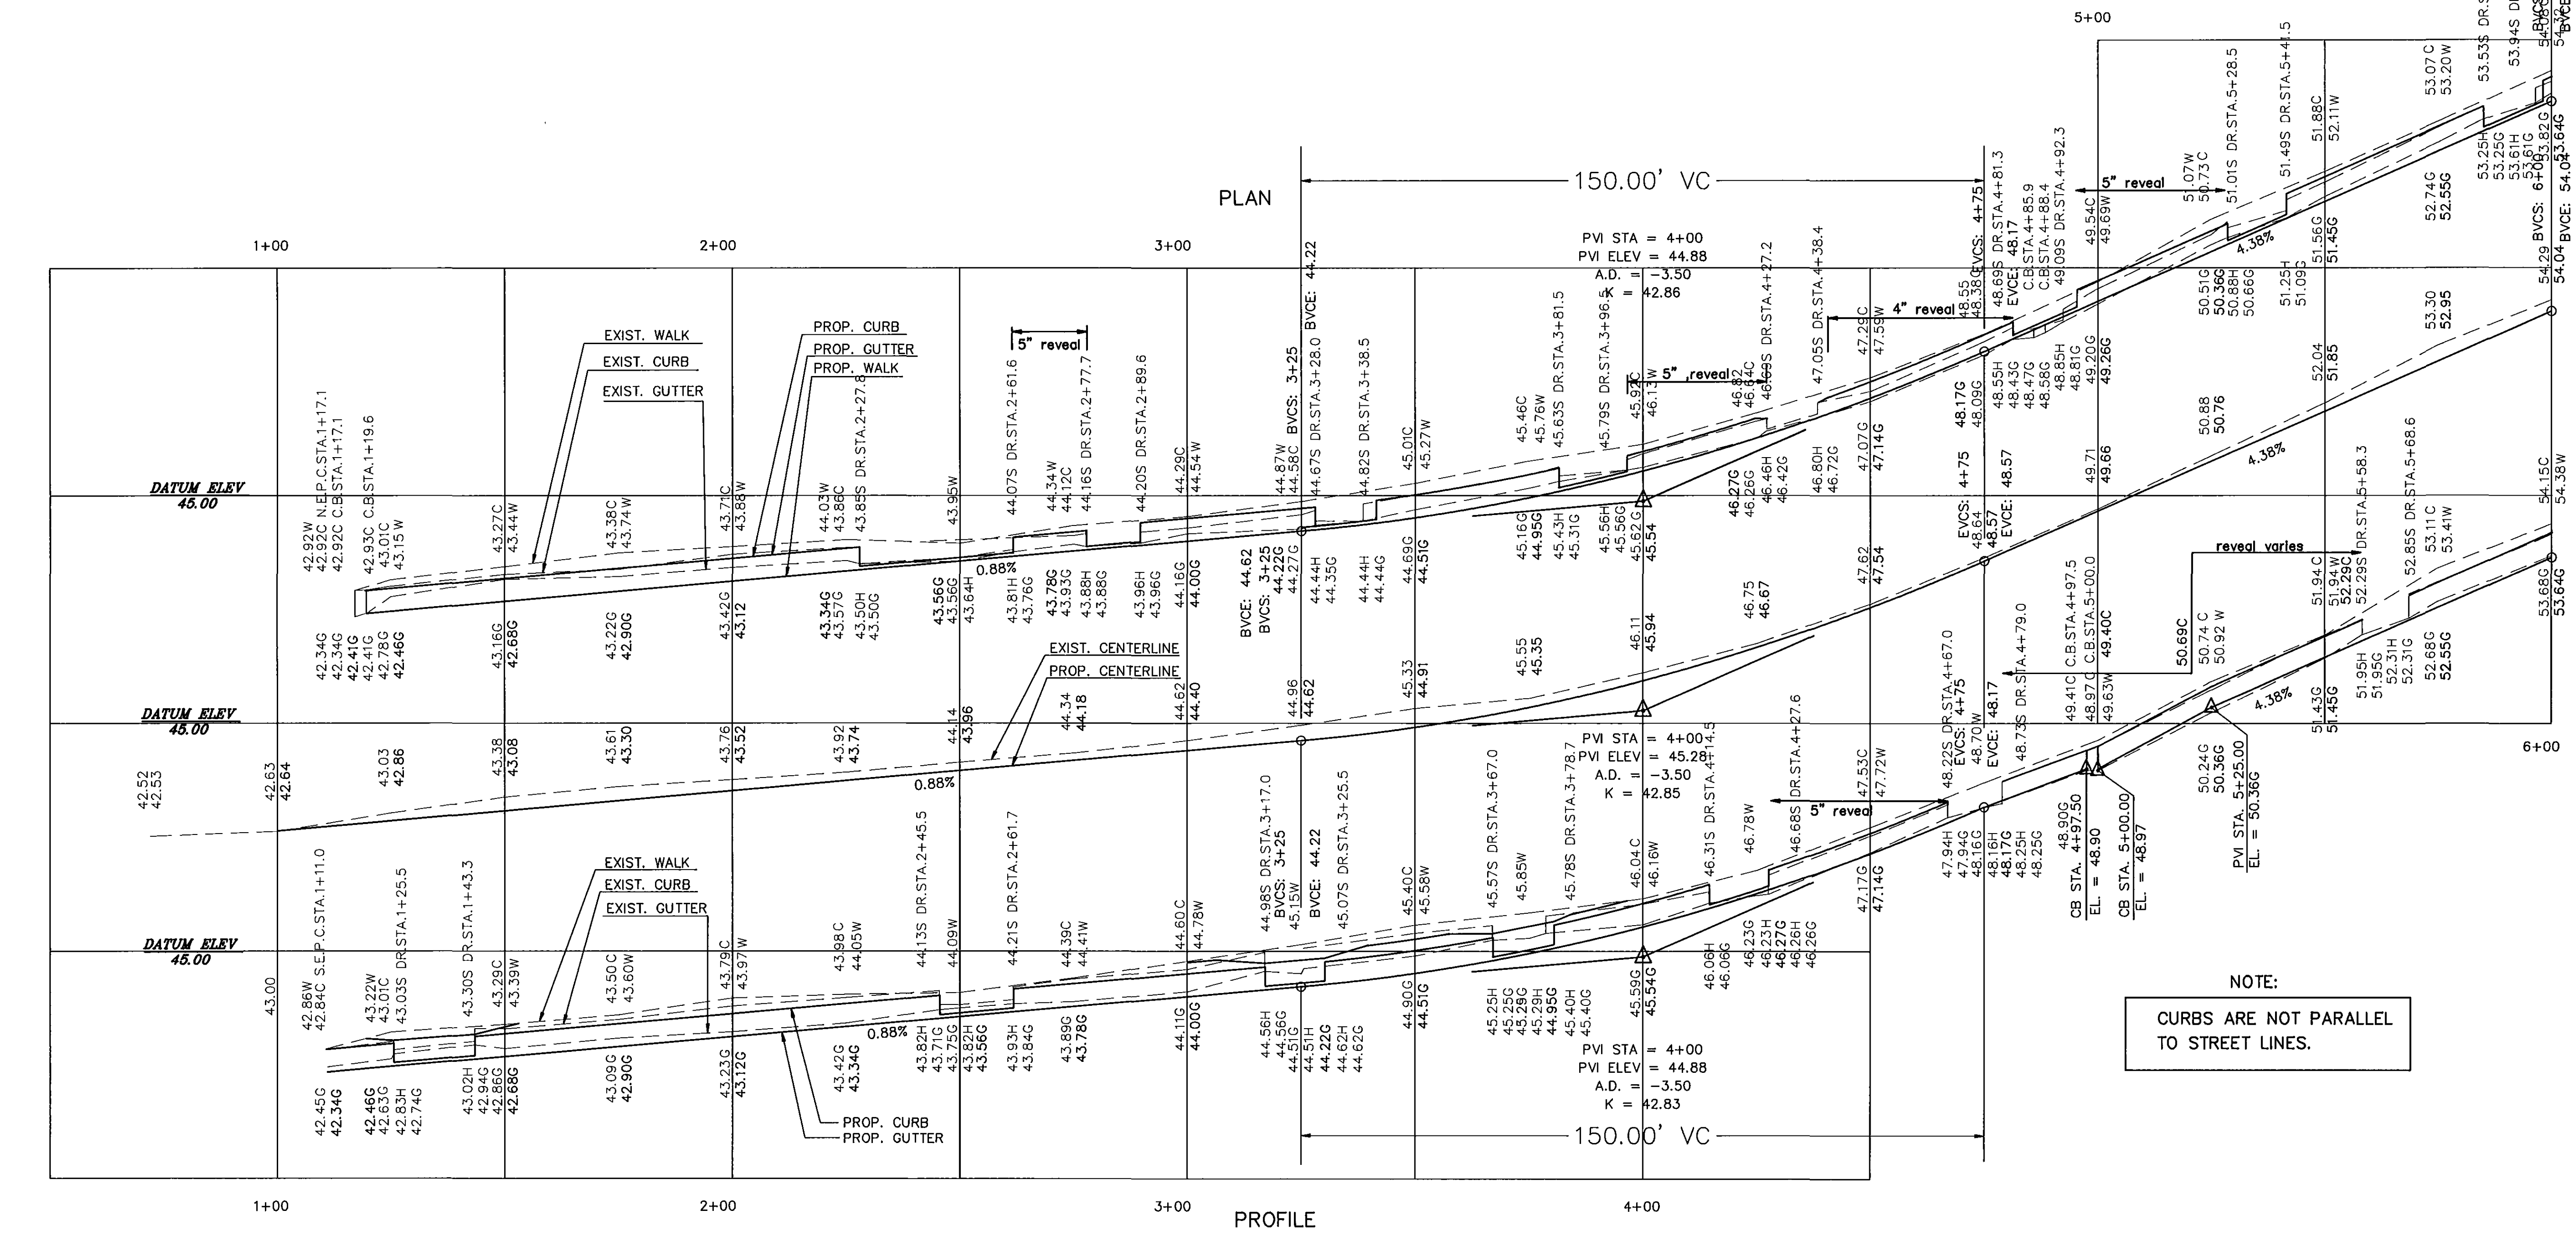


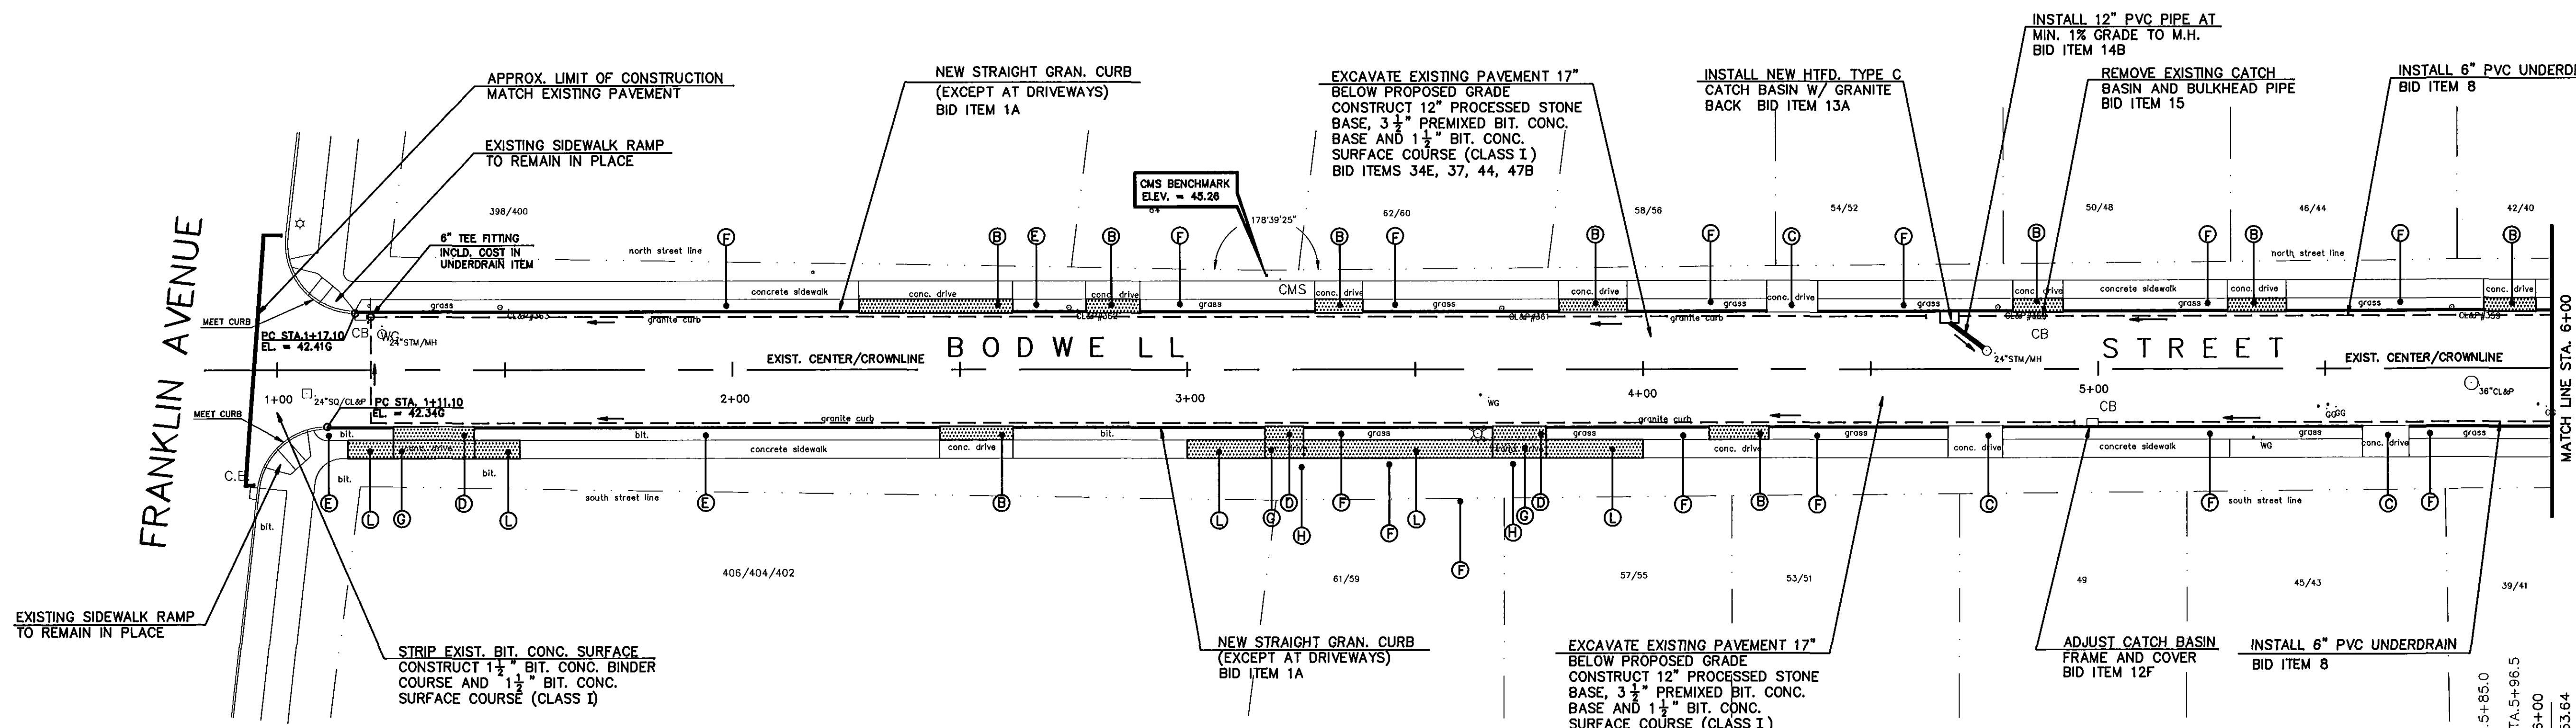

- ### CONSTRUCTION NOTES
- (A) CONSTRUCT BIT. CONC. DRIVEWAY RAMP

(B) SAWCUT BETWEEN EXISTING RAMPED SECTION AND SIDEWALK, AND CONSTRUCT NEW 8\"/>

(C) EXISTING DRIVEWAY RAMP TO REMAIN

(D) CONSTRUCT 8\"/>

(E) CONSTRUCT 2\"/>

(F) SEEDING AND MULCHING

(G) CONSTRUCT 8\"/>

(H) CONSTRUCT BIT. CONC. DRIVEWAY

(I) RELAY FLAGSTONE WALK

(J) CUT BIT. CONC. SURFACE

(K) RELAY BRICK WALK

(L) CONSTRUCT 5\"/>
  - ELEVATIONS ARE BASED ON METROPOLITAN DISTRICT COMMISSION (MDC) DATUM
  - RIM OR FRAME ELEVATIONS OF ALL UTILITY GATE BOXES, HANDHOLES, MANHOLES AND CATCH BASINS ARE TO BE ADJUSTED AS REQUIRED TO MATCH PROPOSED FINISHED PAVED SURFACES
  - CALL BEFORE YOU DIG - THE CONTRACTOR IS HEREBY REMINDED THAT PURSUANT TO PUBLIC ACT 87-71 REQUIRES NOTIFICATION TO UTILITY COMPANIES OF PENDING EXCAVATION AT OR NEAR THE LOCATION OF PUBLIC UTILITIES. THE CONTRACTOR SHALL CALL THIS NUMBER 1-800-922-4455 AT LEAST 48 HOURS, EXCLUDING SATURDAYS, SUNDAYS AND HOLIDAYS, BUT NOT MORE THAN THIRTY DAYS (ONE MONTH) PRIOR TO EXCAVATION

|                                                                                     |                                                        |                                                 |                    |
|-------------------------------------------------------------------------------------|--------------------------------------------------------|-------------------------------------------------|--------------------|
| CITY OF HARTFORD, CONNECTICUT<br>DEPARTMENT OF PUBLIC WORKS<br>ENGINEERING DIVISION |                                                        |                                                 |                    |
| THE RECONSTRUCTION<br>OF BODWELL STREET                                             |                                                        |                                                 |                    |
| PLAN AND PROFILE<br>STA. 1+00 TO 6+00                                               |                                                        |                                                 |                    |
| SUBMITTED<br><i>[Signature]</i><br>PROJECT ENGINEER                                 | RECOMMENDED<br><i>[Signature]</i><br>DIVISION ENGINEER | APPROVED<br><i>[Signature]</i><br>CITY ENGINEER |                    |
| DRAWN<br>J.L.B.                                                                     | CHECKED                                                | DAYBOOK NO.<br>011047E                          | DATE<br>SEPT. 1993 |
| SCALE<br>1" = 20' HOR.<br>1" = 2' VERT.                                             |                                                        | FILE NAME<br>BODWELL.DWG                        |                    |

NOTE:  
CURBS ARE NOT PARALLEL TO STREET LINES.