



LOCATION PLAN

CITY OF HARTFORD

DEPARTMENT OF PUBLIC WORKS

TRANSPORTATION SERVICES BUREAU




PLANS FOR

RECONSTRUCTION OF ARTERIAL STREETS - AREA #1

CITY CONTRACT NO. E 95-01

STATE PROJECT NO. 63-516

FEDERAL AID PROJECT NO. STPH 7063(3)

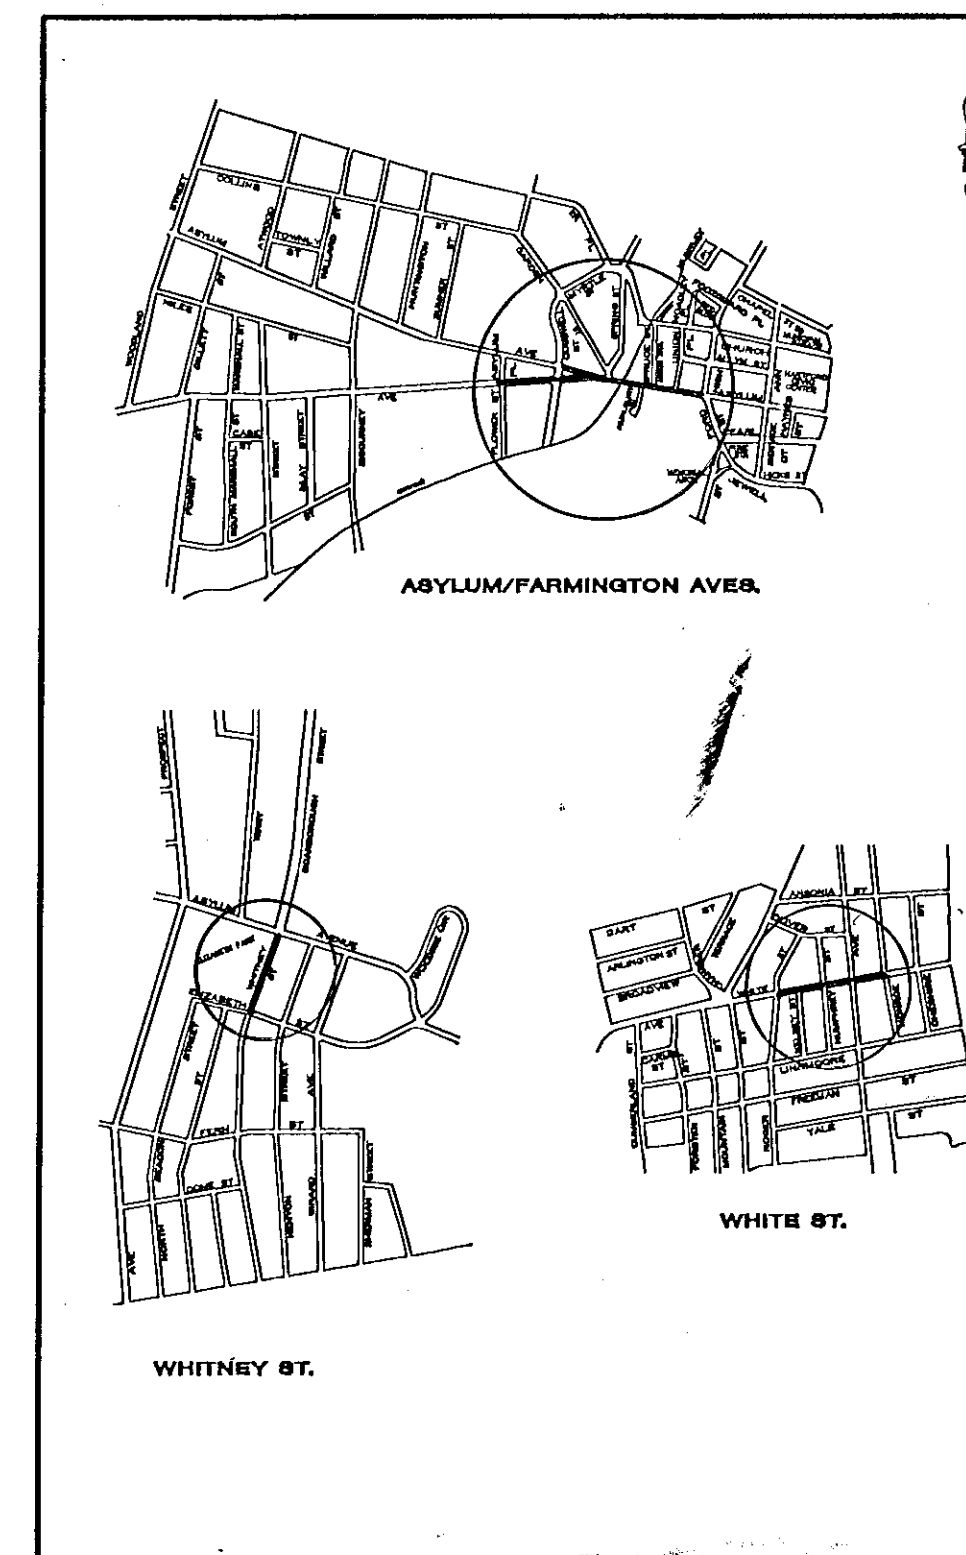

SITE PLAN

PROJECT LENGTH: 4725'

DESIGN SCALE: 1"=20'

AVG. DAILY TRAFFIC:

Asylum Ave.	11237
Farmington Ave.	8530
Whitney St.	5500
White St.	3930

DESIGN SPEED: 30 MPH

ASYLUM AVENUE

BEGINING STA. 6+50

ENDING STA. 22+50

FARMINGTON AVENUE

BEGINING STA. 0+0

ENDING STA. 8+00

WHITNEY STREET

BEGINING STA. 0+75

ENDING STA. 9+50

WHITE STREET

BEGINING STA. 5+75

ENDING STA. 20+25

CONTENTS

- | | |
|----------------------------------|--|
| 1. COVER SHEET | 8.-10. CONSTRUCTION PHASING PLAN |
| 2. DETAILED ESTIMATE SHEET | 11. TRAFFIC PHASING DETAILS |
| 3. STANDARD CONSTRUCTION DETAILS | 12.-15. CONSTRUCTION PLANS ASYLUM AVENUE |
| 4. STANDARD DRAINAGE DETAILS | 16.-18. PROFILES ASYLUM AVENUE |
| 5. LIGHTING DETAILS | 19.-20. PLANS & PROFILES WHITNEY STREET |
| 6. PAVEMENT MARKING DETAILS | 21.-23. PLANS & PROFILES WHITE STREET |
| 7. PAVEMENT MARKING PLAN | |



DESIGNED BY:
CITY OF HARTFORD
PER: *Francis A. Vernile*
FRANCIS A. VERNILE, P.E. ACTING CITY ENGINEER
DATE: 5/11/95
CONNECTICUT REGISTRATION NO. 10030
ACCEPTED BY: *Maundra K. Borges*
MAUNDR A. BORGES, CITY MANAGER