

| F.H.W.A. REGION NO. | STATE | TOWN     | FED. AID PROJ. NO. | PROJ. NO. | YEAR | SHEET NO. | TOTAL SHEETS |
|---------------------|-------|----------|--------------------|-----------|------|-----------|--------------|
| 1                   | CONN. | HARTFORD | STPH 7063(3)       | 63-516    | 1995 | 19        | 23           |

### NOTES

ELEVATIONS ARE BASED ON METROPOLITAN DISTRICT COMMISSION (MDC) DATUM

RIM OR FRAME ELEVATIONS OF ALL UTILITY GATE BOXES, HANDHOLES, MANHOLES AND CATCH BASINS ARE TO BE ADJUSTED AS REQUIRED TO MATCH PROPOSED FINISHED PAVED SURFACES

CALL BEFORE YOU DIG - THE CONTRACTOR IS HEREBY REMINDED THAT PURSUANT TO PUBLIC ACT 87-71 REQUIRES NOTIFICATION TO UTILITY COMPANIES OF PENDING EXCAVATION AT OR NEAR THE LOCATION OF PUBLIC UTILITIES. THE CONTRACTOR SHALL CALL THIS NUMBER 1-800-922-4455 AT LEAST 48 HOURS, EXCLUDING SATURDAYS, SUNDAYS AND HOLIDAYS, BUT NOT MORE THAN THIRTY DAYS (ONE MONTH) PRIOR TO EXCAVATION



ALL PRIVATE UTILITY COMPANIES SHALL BE RESPONSIBLE FOR ADJUSTING THEIR OWN FACILITIES TO GRADE. THE CONTRACTOR SHALL COORDINATE AND MAKE REQUESTS FOR ADJUSTMENTS IN A TIMELY FASHION.

- ① CONSTRUCT 8" REINFORCED CONC. SIDEWALK ON NEW FOUNDATION
- ② CONSTRUCT 8" REINFORCED CONC. DRIVEWAY RAMP ON NEW FOUNDATION
- ③ CONSTRUCT BIT. CONC. DRIVEWAY
- ④ RELAY BRICK WALK
- ⑤ CONSTRUCT 5" CONC. SIDEWALK ON NEW FOUNDATION EXCEPT AT DRIVEWAYS
- ⑥ 6" LOAM, SEED, AND MULCHING

92.44 EXISTING GRADE  
92.26 PROPOSED GRADE

#### BENCH MARKS

ELEV. 92.03 PK NAIL IN SNET POLE #1316

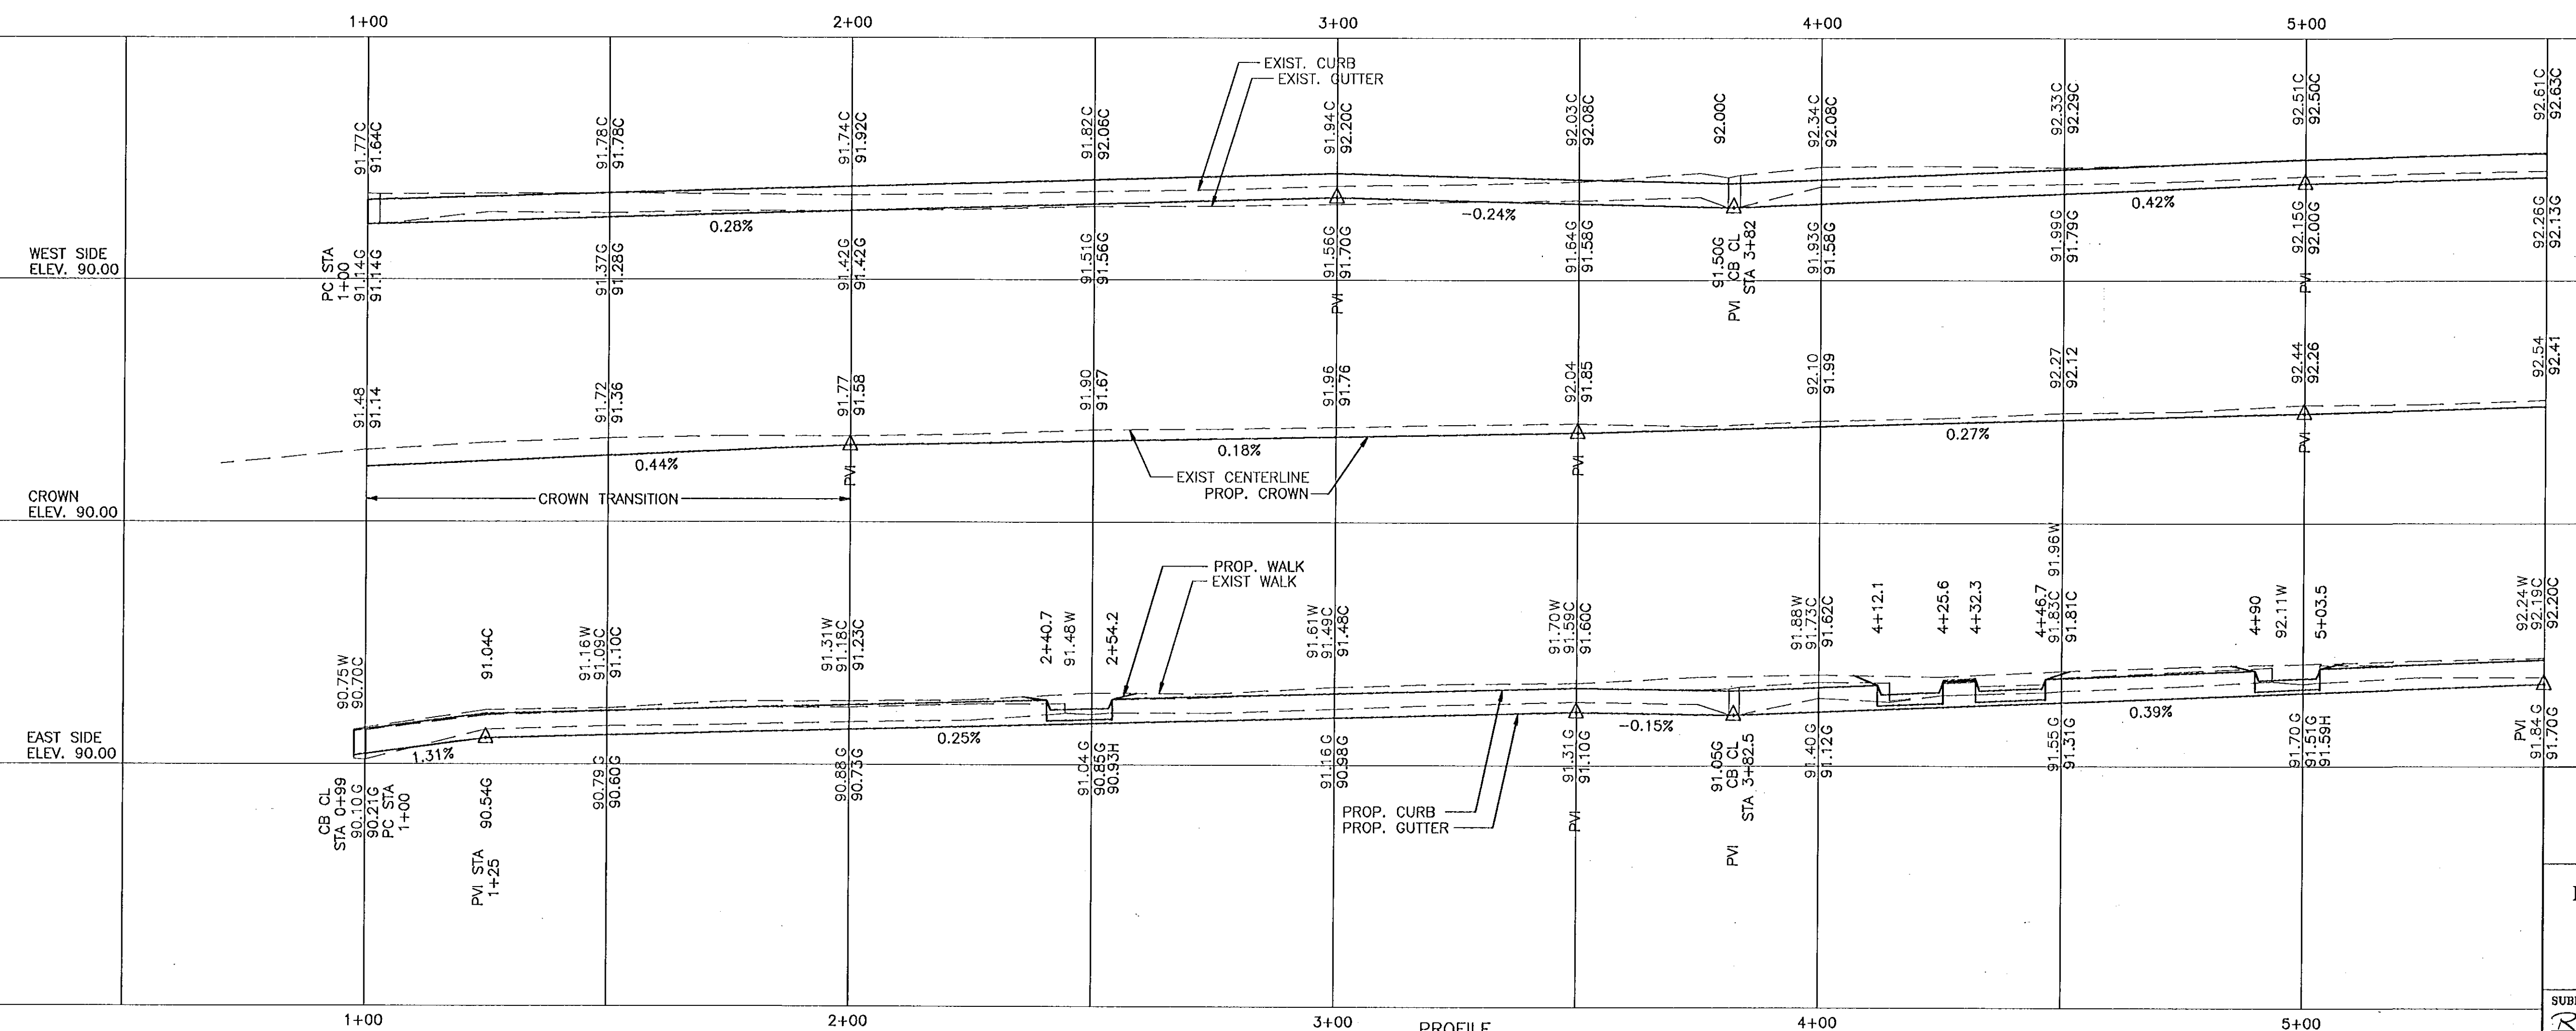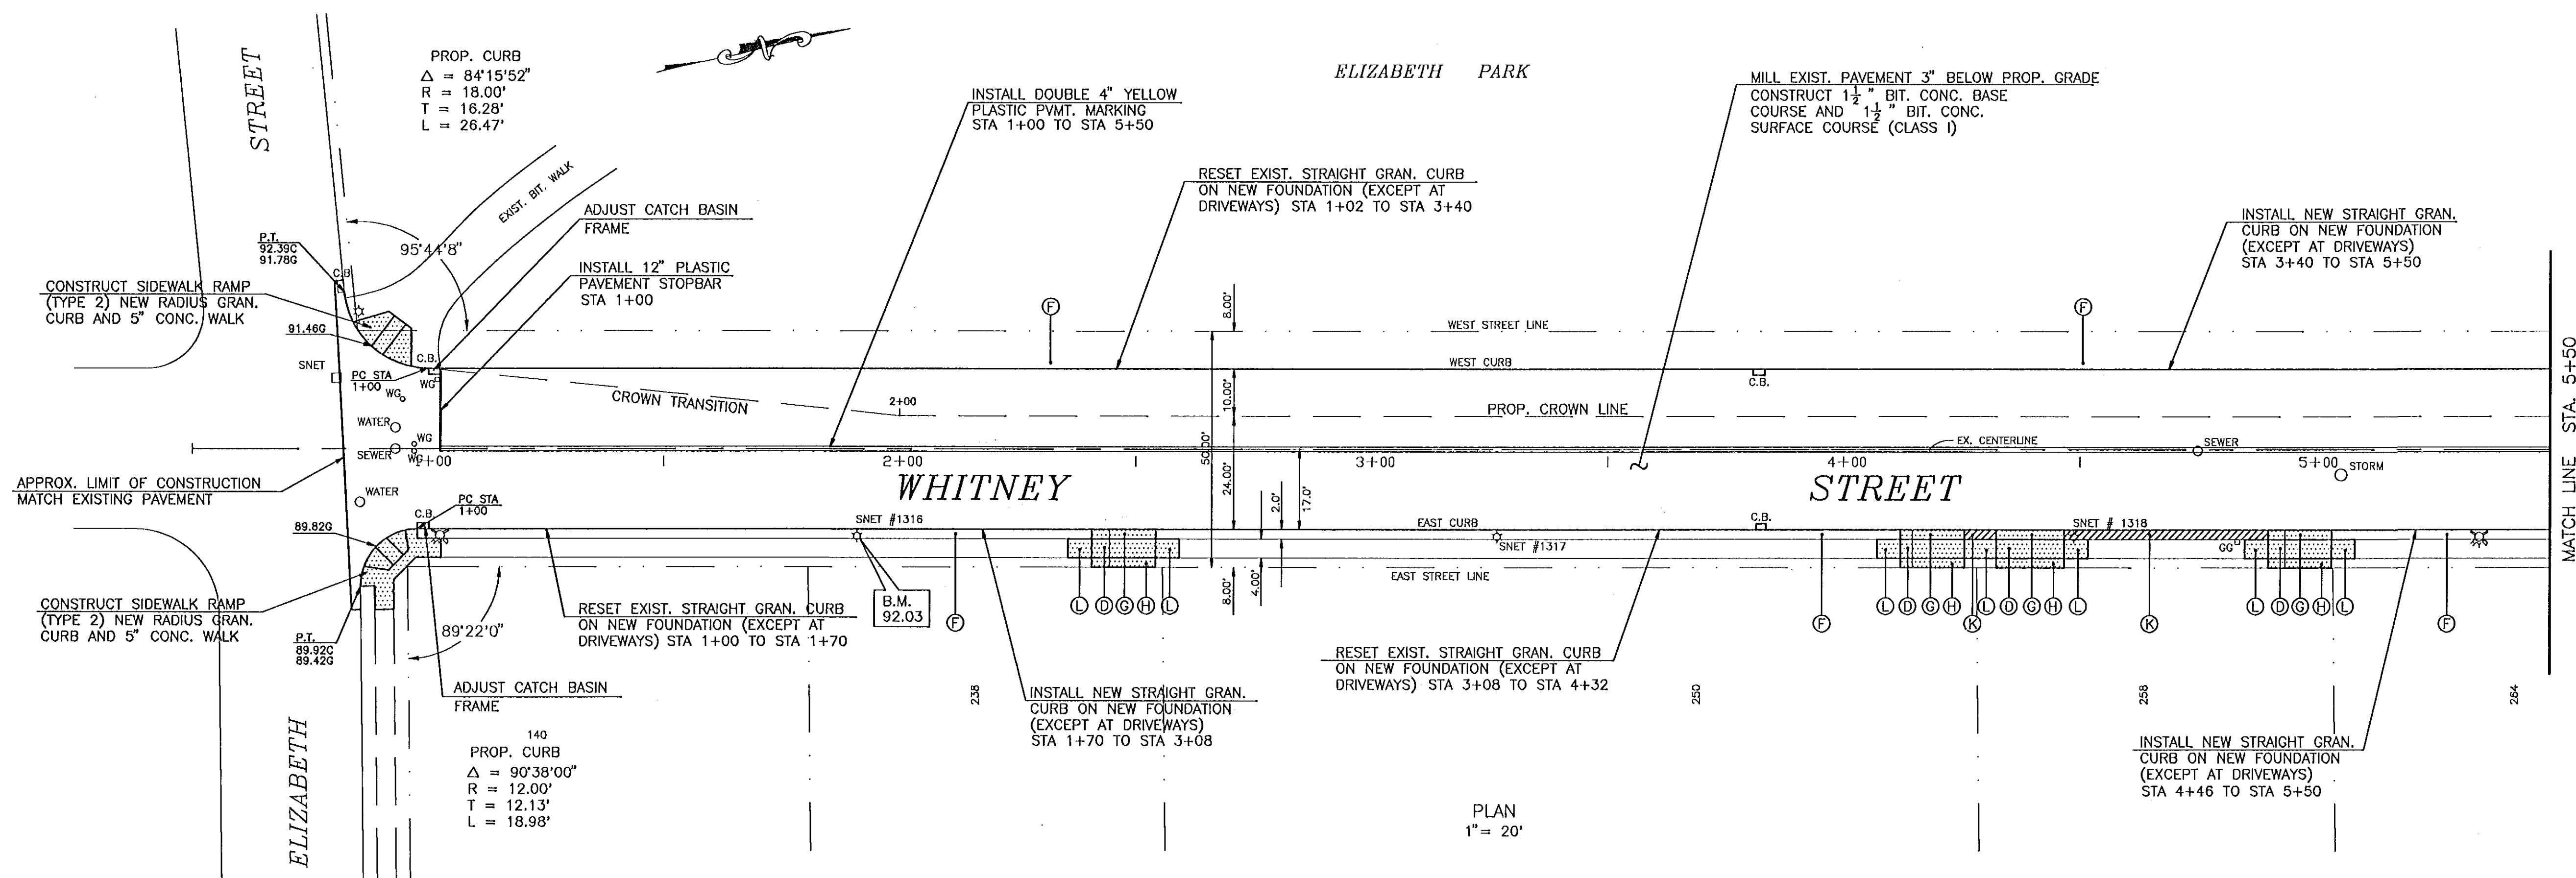

CITY OF HARTFORD, CONNECTICUT  
DEPARTMENT OF PUBLIC WORKS  
TRANSPORTATION SERVICES BUREAU

### RECONSTRUCTION OF WHITNEY STREET

PLAN AND PROFILE  
STA. 0+50 TO STA. 5+50

SHEET #19

|                                                    |                                              |                                                              |
|----------------------------------------------------|----------------------------------------------|--------------------------------------------------------------|
| SUBMITTED<br><i>R. Starnes</i><br>PROJECT ENGINEER | RECOMMENDED<br><i>[Signature]</i><br>MANAGER | APPROVED<br><i>[Signature]</i><br>CITY ENGINEER (809/446)    |
| DRAWN <i>RDR</i><br>CHECKED                        | SCALE:<br>HORIZ. 1"=20'<br>VERT. 1"=2'       | DAYBOOK NO. 011295<br>DATE 5/10/95<br>FILE NAME WHITNEY1.DWG |