



F.H.W.A. REGION NO.	STATE	TOWN	FED. AID PROJ. NO.	PROJ. NO.	YEAR	SHEET NO.	TOTAL SHEETS
1	CONN.	HARTFORD	STPH 7063(3)	63-516	1995	20	23

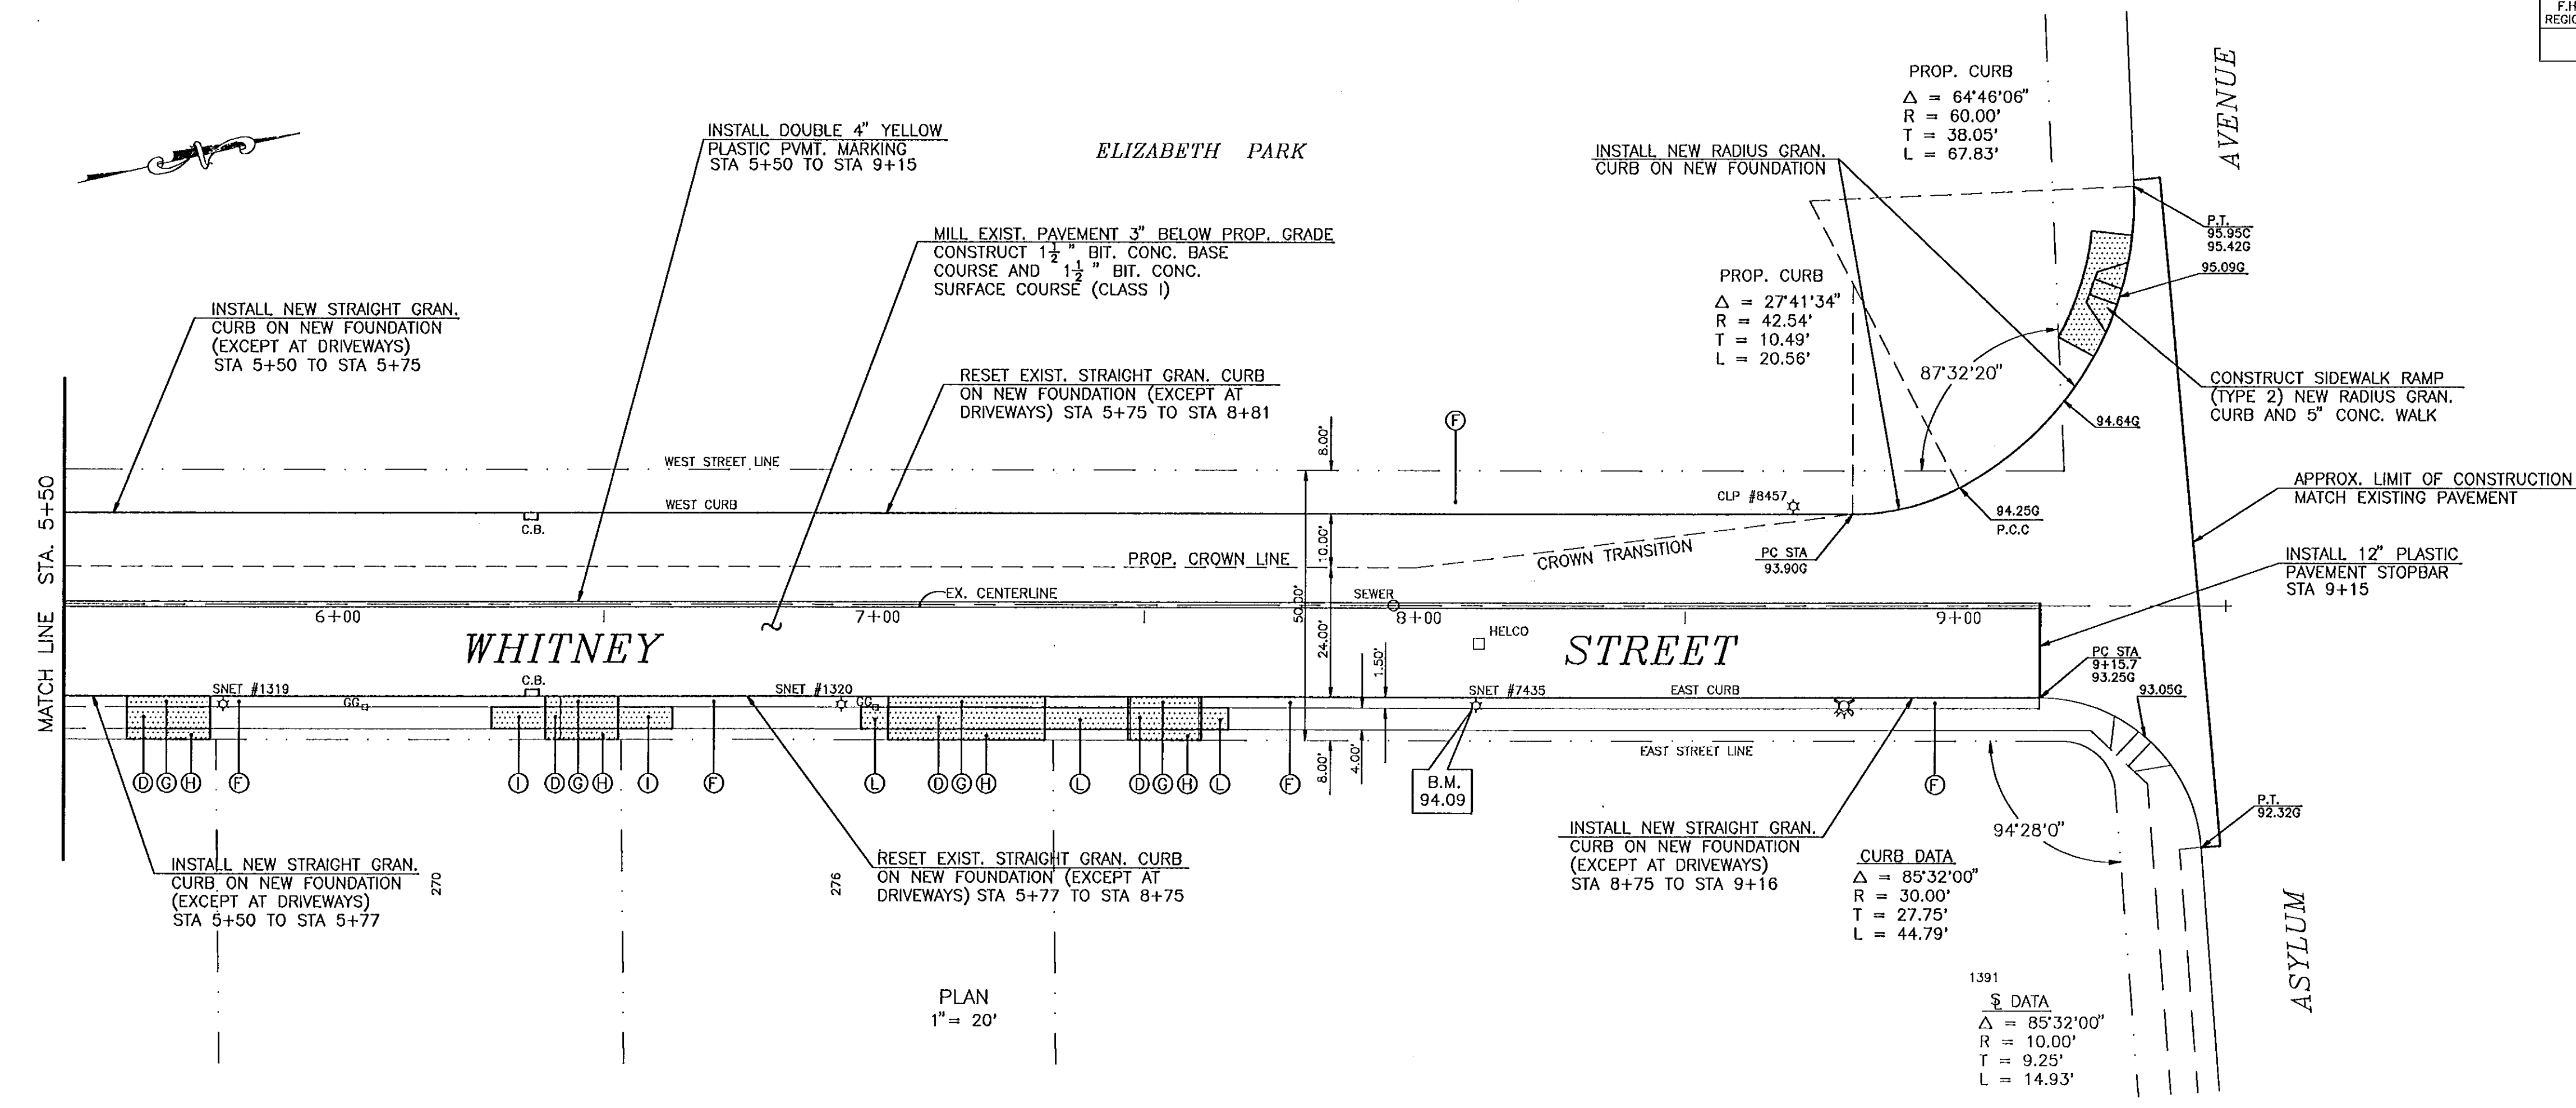

- ① CONSTRUCT 8' REINFORCED CONC. SIDEWALK ON NEW FOUNDATION
- ② CONSTRUCT 8' REINFORCED CONC. DRIVEWAY RAMP ON NEW FOUNDATION
- ③ CONSTRUCT BIT. CONC. DRIVEWAY
- ④ INSTALL NEW FLAGSTONE WALK
- ⑤ CONSTRUCT 5' CONC. SIDEWALK ON NEW FOUNDATION EXCEPT AT DRIVEWAYS

BENCH MARKS
ELEV. 94.09 PK NAIL IN SNET POLE #7435

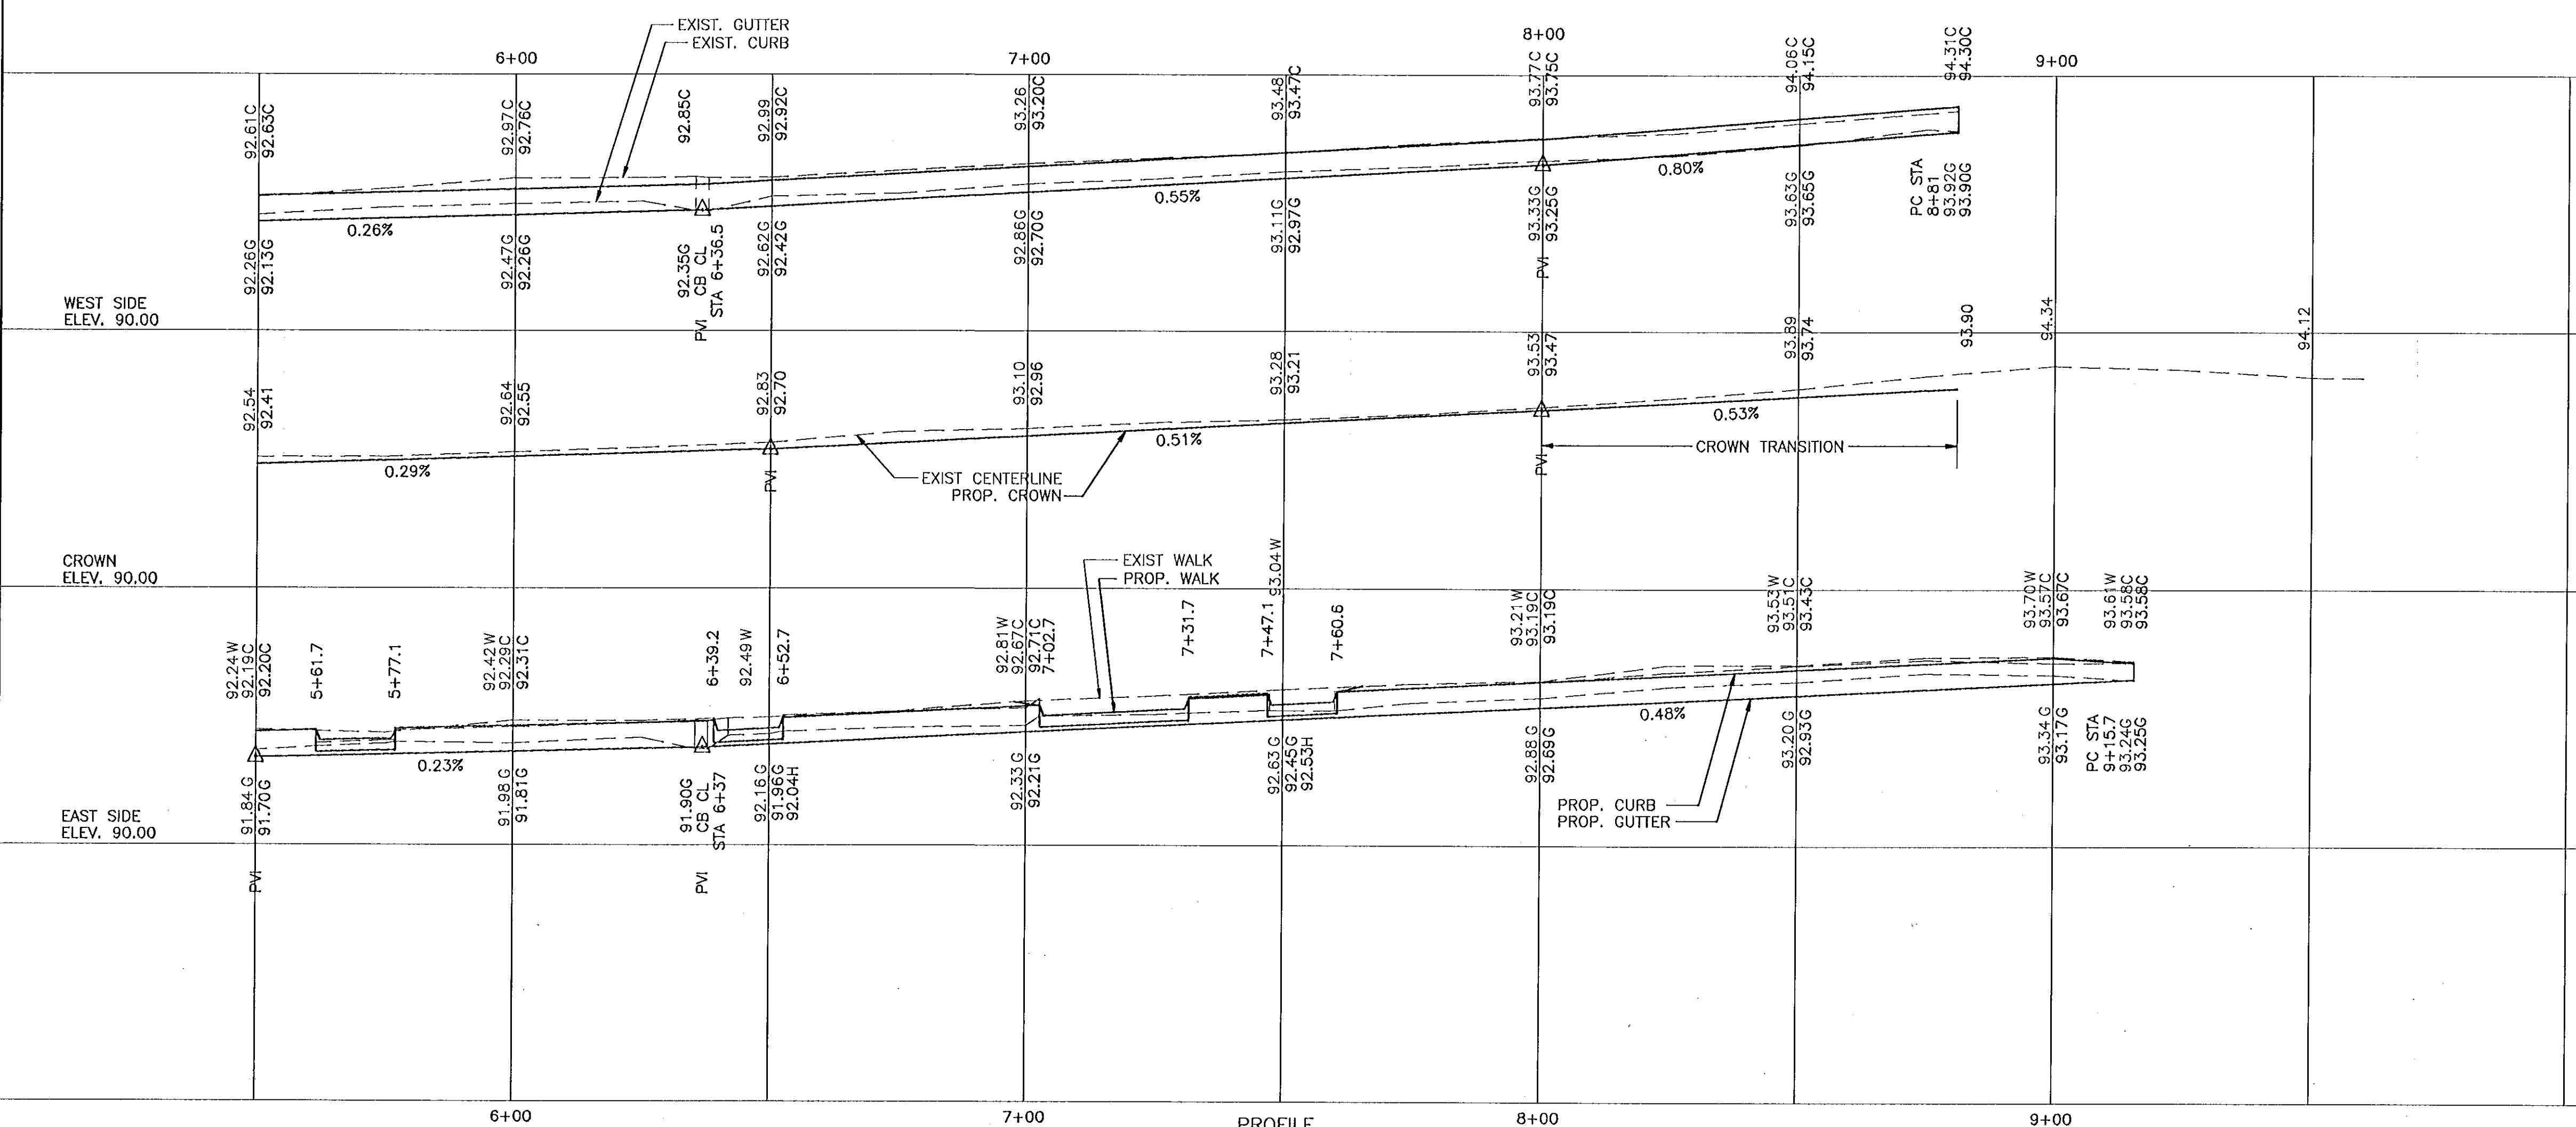

CITY OF HARTFORD, CONNECTICUT
DEPARTMENT OF PUBLIC WORKS
TRANSPORTATION SERVICES BUREAU

RECONSTRUCTION OF WHITNEY STREET
PLAN AND PROFILE
STA. 5+50 TO STA. 9+50

SUBMITTED <i>R. Shone</i>	RECOMMENDED <i>J. S.</i>	APPROVED <i>Frank Venable</i>
PROJECT ENGINEER	MANAGER	CITY ENGINEER (R)
DRAWN <i>RDS</i>	SCALE: HORIZ. 1\"= 20' VERT. 1\"= 2'	DAYBOOK NO. 011295 DATE 5/10/95 FILE NAME WHITNEY2.DWG