

F.H.W.A. REGION NO.	STATE	TOWN	FED. AID PROJECT NO.	PROJ. NO.	YEAR	ROUTE NO.	SHEET NO.	TOTAL SHEETS
1	CONN.	HARTFORD	STPH 7063(3)	63-516	1995		21	23

NOTES

ELEVATIONS ARE BASED ON METROPOLITAN DISTRICT COMMISSION (MDC) DATUM

RIM OR FRAME ELEVATIONS OF ALL UTILITY GATE BOXES, HANDHOLES, MANHOLES AND CATCH BASINS ARE TO BE ADJUSTED AS REQUIRED TO MATCH PROPOSED FINISHED PAVED SURFACES


CALL BEFORE YOU DIG - THE CONTRACTOR IS HEREBY REMINDED THAT PURSUANT TO PUBLIC ACT 87-71 REQUIRES NOTIFICATION TO UTILITY COMPANIES OF PENDING EXCAVATION AT OR NEAR THE LOCATION OF PUBLIC UTILITIES. THE CONTRACTOR SHALL CALL THIS NUMBER 1-800-922-4455 AT LEAST 48 HOURS, EXCLUDING SATURDAYS, SUNDAYS AND HOLIDAYS, BUT NOT MORE THAN THIRTY DAYS (ONE MONTH) PRIOR TO EXCAVATION

ALL PRIVATE UTILITY COMPANIES SHALL BE RESPONSIBLE FOR ADJUSTING THEIR OWN FACILITIES TO GRADE. THE CONTRACTOR SHALL COORDINATE AND MAKE REQUESTS FOR ADJUSTMENTS IN A TIMELY FASHION.


- Ⓐ CONSTRUCT BIT. CONC. DRIVEWAY RAMP
- Ⓑ SAWCUT BETWEEN EXISTING RAMPED SECTION AND SIDEWALK, AND CONSTRUCT NEW 8" REINFORCED CONC. DRIVEWAY RAMP
- Ⓒ EXISTING DRIVEWAY RAMP TO REMAIN
- Ⓓ CONSTRUCT 8" REINFORCED CONC. SIDEWALK ON NEW FOUNDATION
- Ⓔ SEEDING, FERTILIZING & MULCHING
- Ⓕ CONSTRUCT 8" REINFORCED CONC. DRIVEWAY RAMP ON NEW FOUNDATION
- Ⓖ CONSTRUCT BIT. CONC. DRIVEWAY
- Ⓗ CONSTRUCT 5" CONC. SIDEWALK ON NEW FOUNDATION EXCEPT AT DRIVEWAYS

BENCH MARKS

EL. 115.50 C.M.S. SOUTHWEST CORNER OF WHITE ST. AND KELSEY ST.

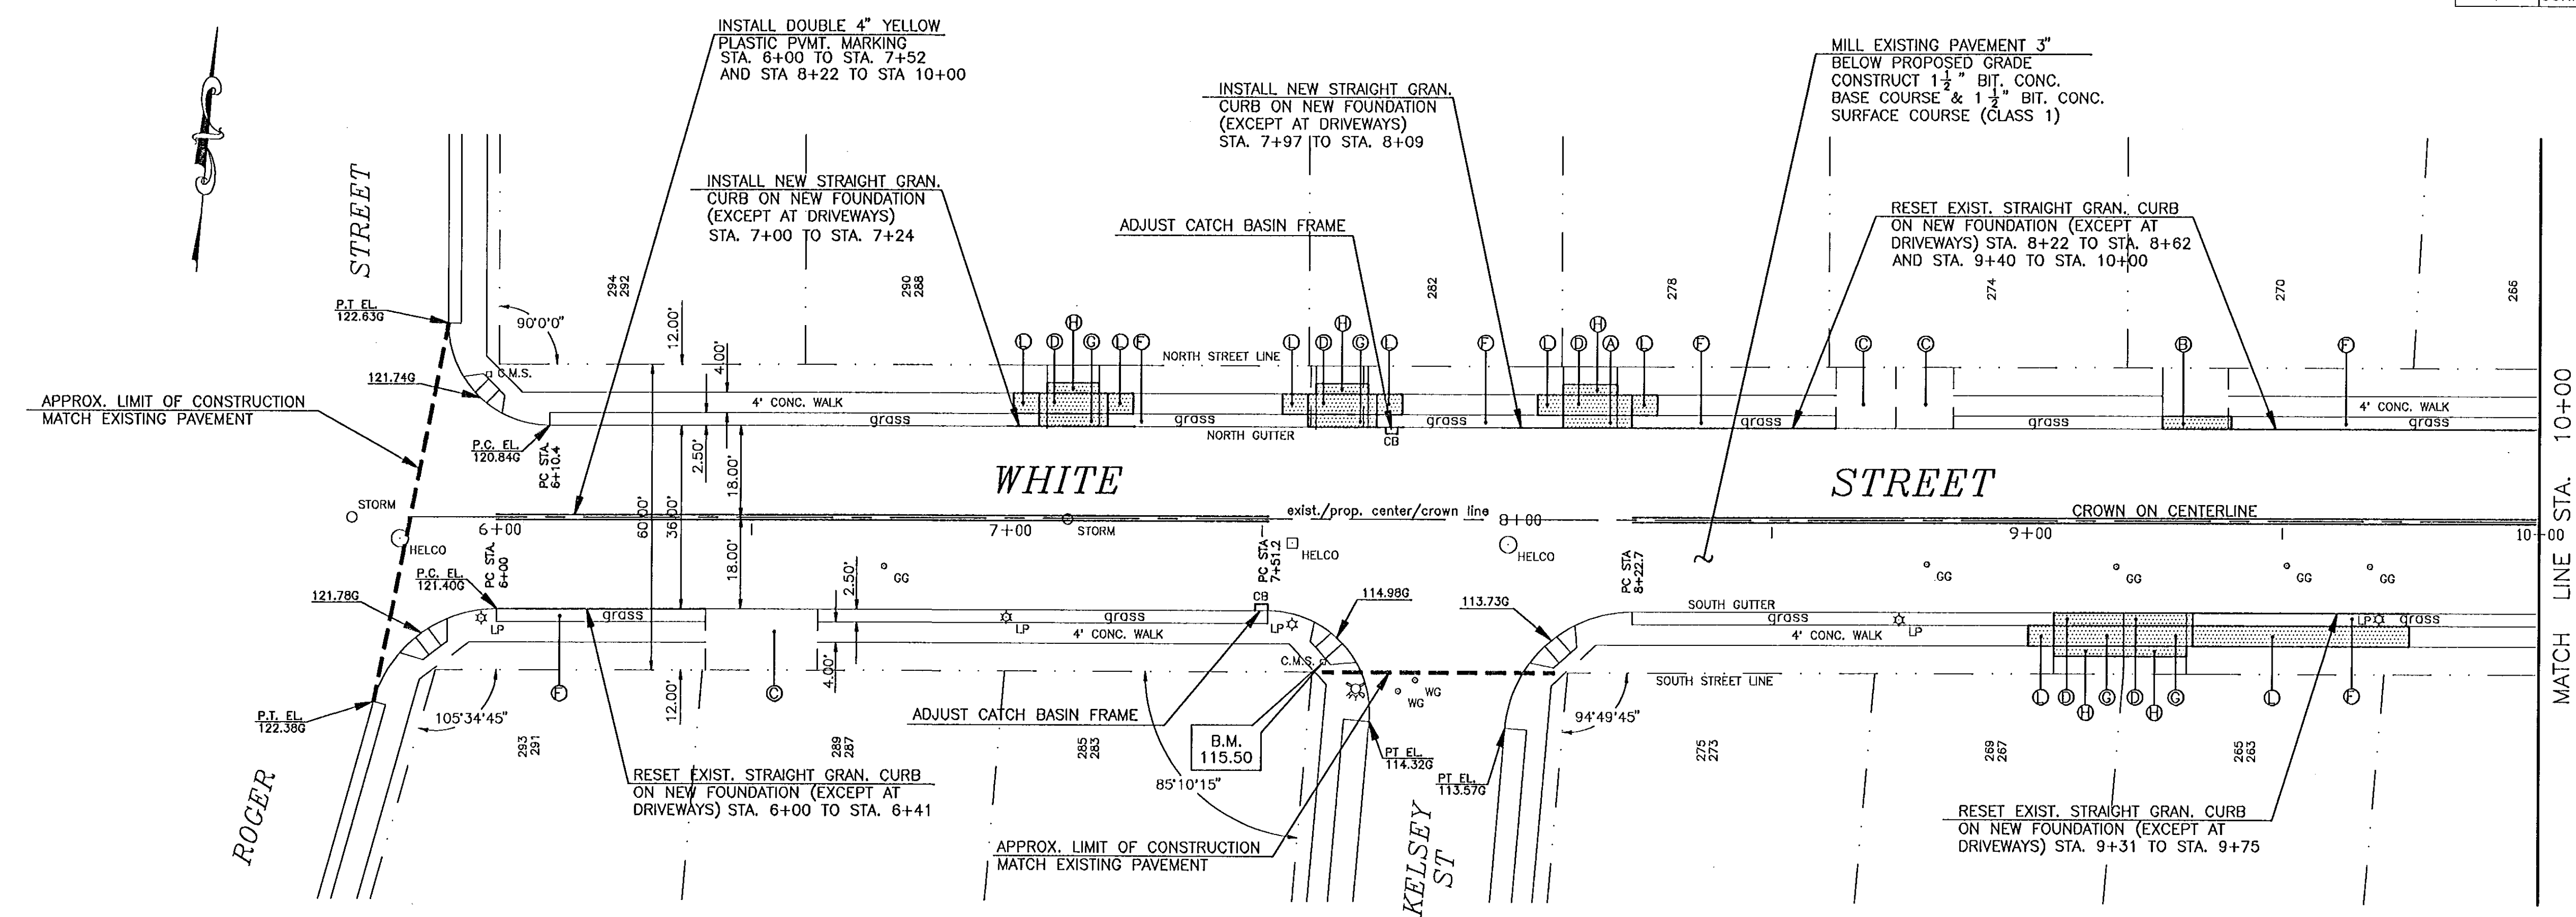

PLAN
1" = 20'

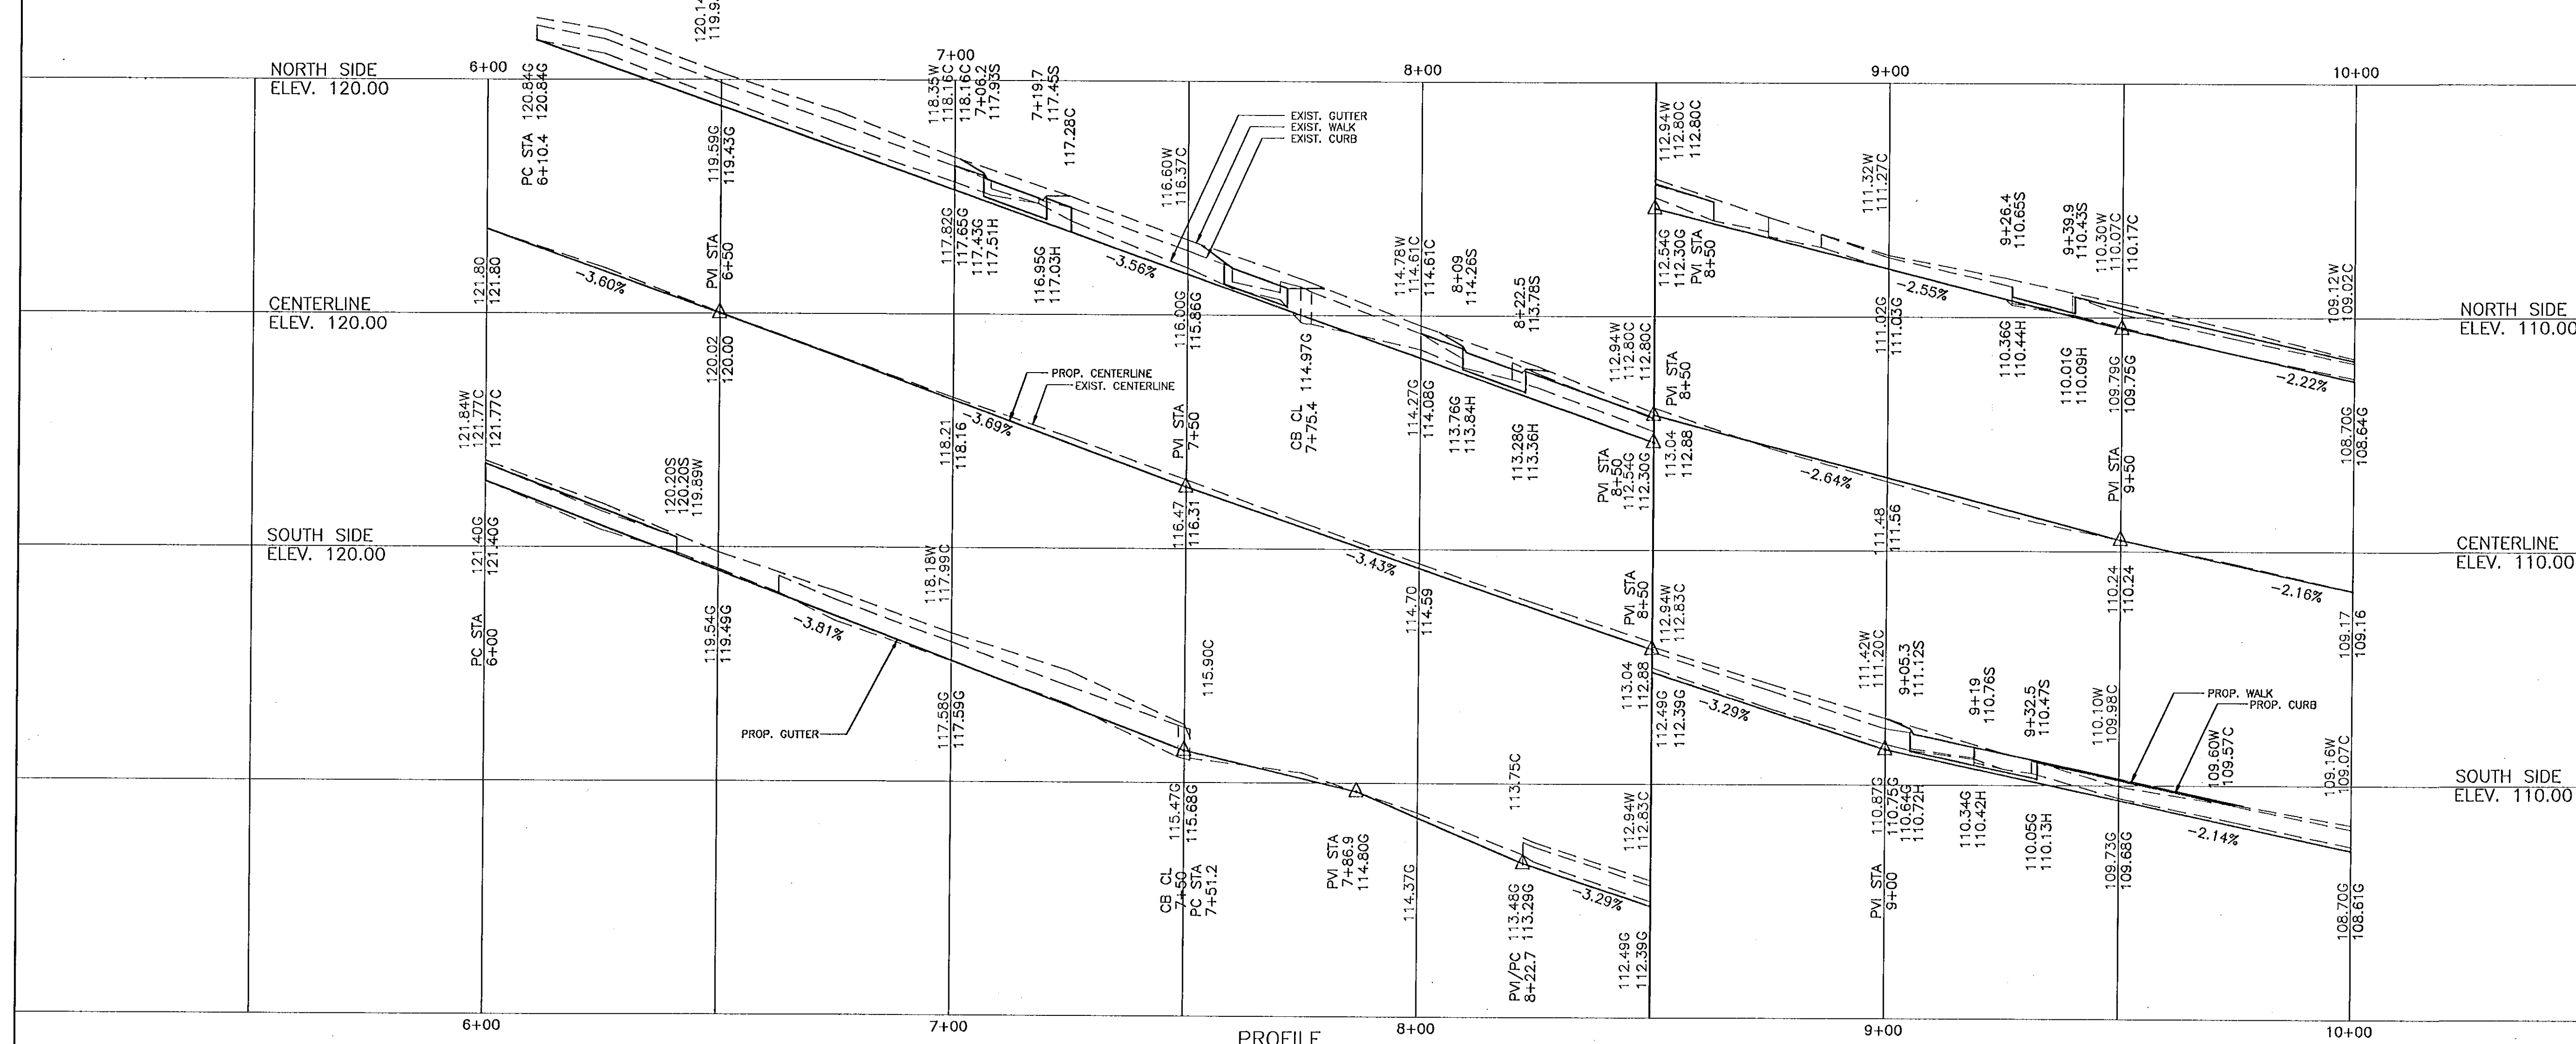

PROFILE
HORIZ. 1" = 20'
VERT. 1" = 2'

CITY OF HARTFORD, CONNECTICUT DEPARTMENT OF PUBLIC WORKS TRANSPORTATION SERVICES BUREAU			
RECONSTRUCTION OF WHITE STREET PLAN AND PROFILE ROGER ST. TO STA. 10+00			
SHEET #21			
SUBMITTED <i>R. S. Hume</i> PROJECT ENGINEER	RECOMMENDED <i>J. P. Smith</i> MANAGER	APPROVED <i>Frank V. Smith</i> CITY ENGINEER	
DRAWN R.D.S.	SCALES HORIZ. 1" = 20' VERT. 1" = 2'	DAYBOOK NO. 011286 DATE JULY 1994 FILE NAME WHITE1.DWG	SHEET OF