


F.H.W.A. REGION NO.	STATE	TOWN	FED. AID PROJECT NO.	PRJ. NO.	YEAR	ROUTE NO.	SHEET NO.	TOTAL SHEETS
1	CONN.	HARTFORD	STPH 7063(3)	63-516	1995		22	23

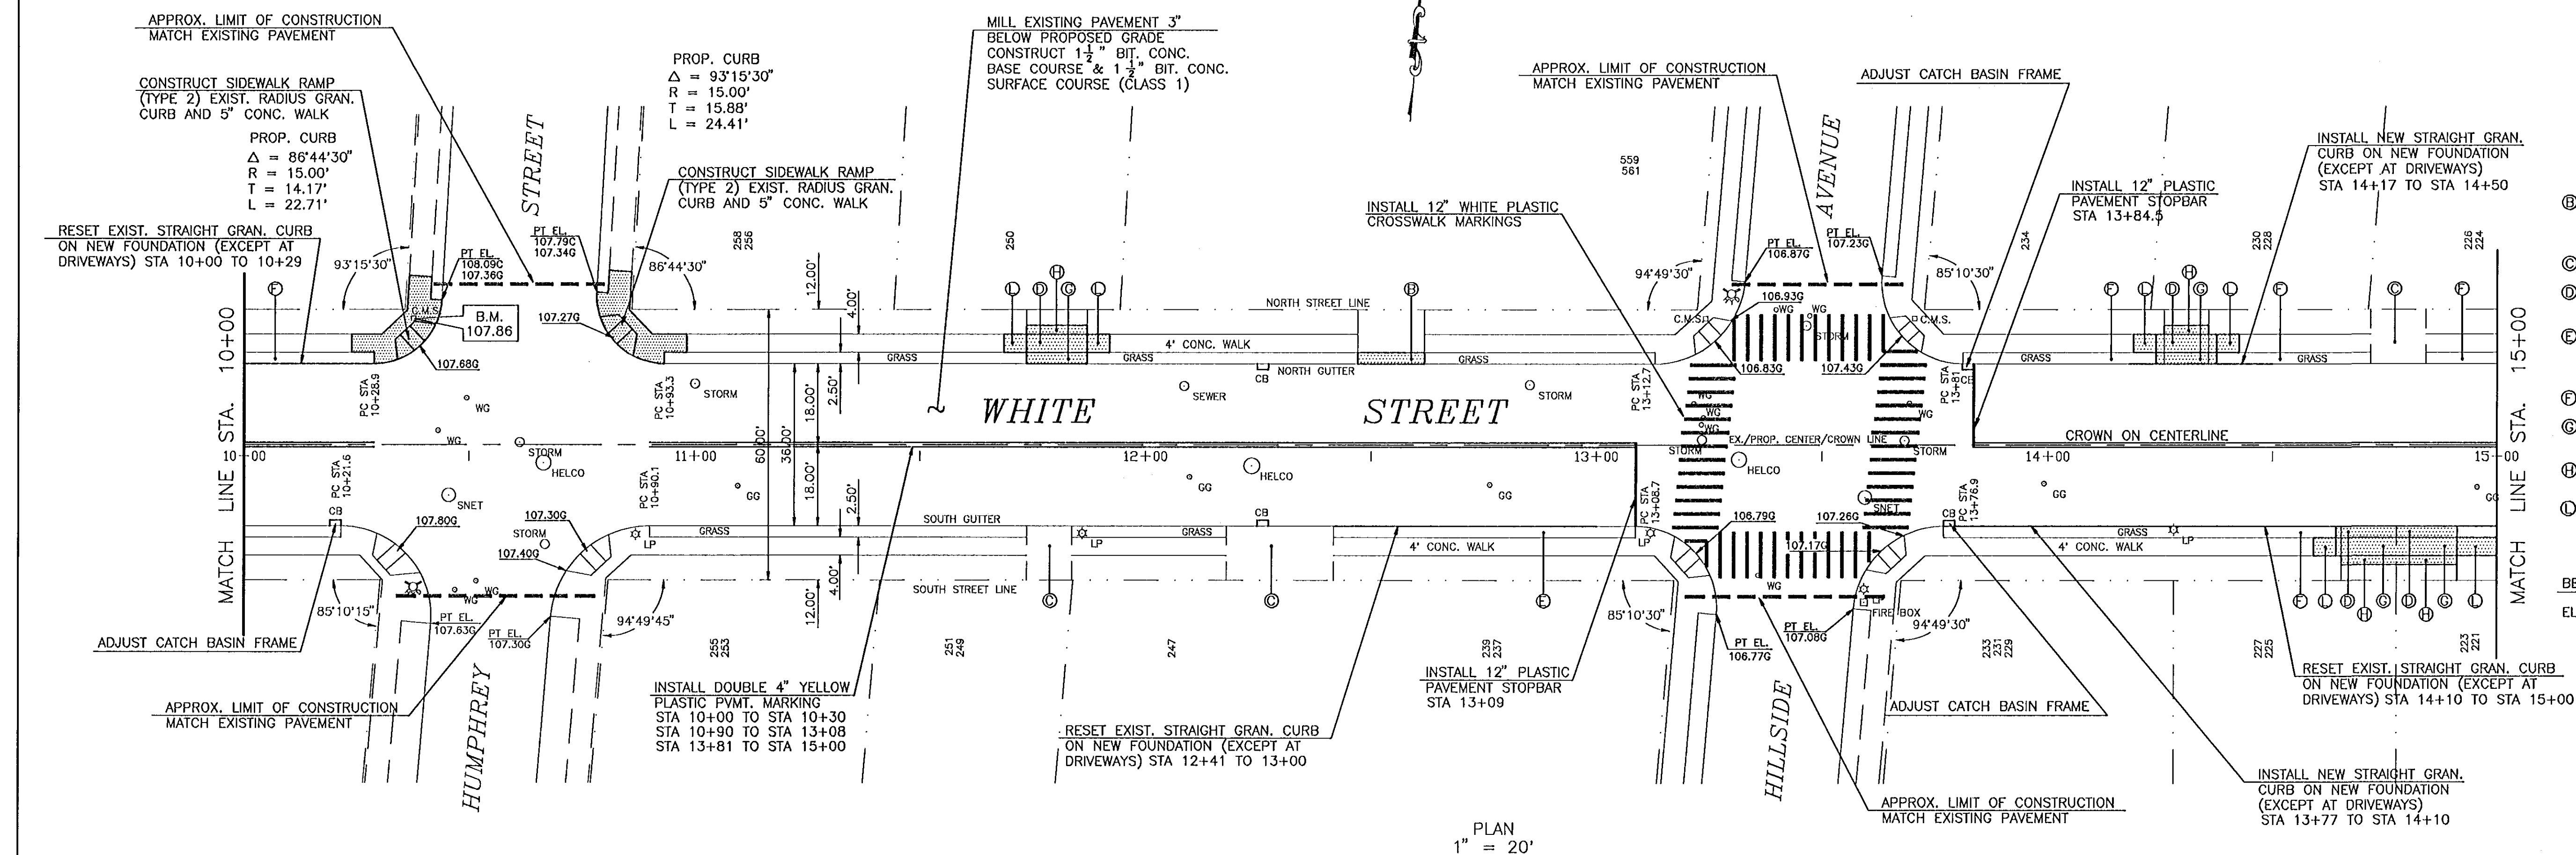


- ③ SAWCUT BETWEEN EXISTING RAMPED SECTION AND SIDEWALK, AND CONSTRUCT NEW 8" REINFORCED CONC. DRIVEWAY RAMP
- ④ EXISTING DRIVEWAY RAMP TO REMAIN
- ⑤ CONSTRUCT 8" REINFORCED CONC. SIDEWALK ON NEW FOUNDATION
- ⑥ CONSTRUCT 2" BIT. CONC. SURFACE ON NEW FOUNDATION, EXCEPT AT DRIVEWAYS AND RAMPS
- ⑦ SEEDING, FERTILIZING & MULCHING
- ⑧ CONSTRUCT 8" REINFORCED CONC. DRIVEWAY RAMP ON NEW FOUNDATION
- ⑨ CONSTRUCT BIT. CONC. DRIVEWAY
- ⑩ CONSTRUCT 5" CONC. SIDEWALK ON NEW FOUNDATION EXCEPT AT DRIVEWAYS

BENCH MARKS

ELEV. 107.86

C.M.S. ON NORTHWEST CORNER OF WHITE ST. AND HUMPHREY ST.

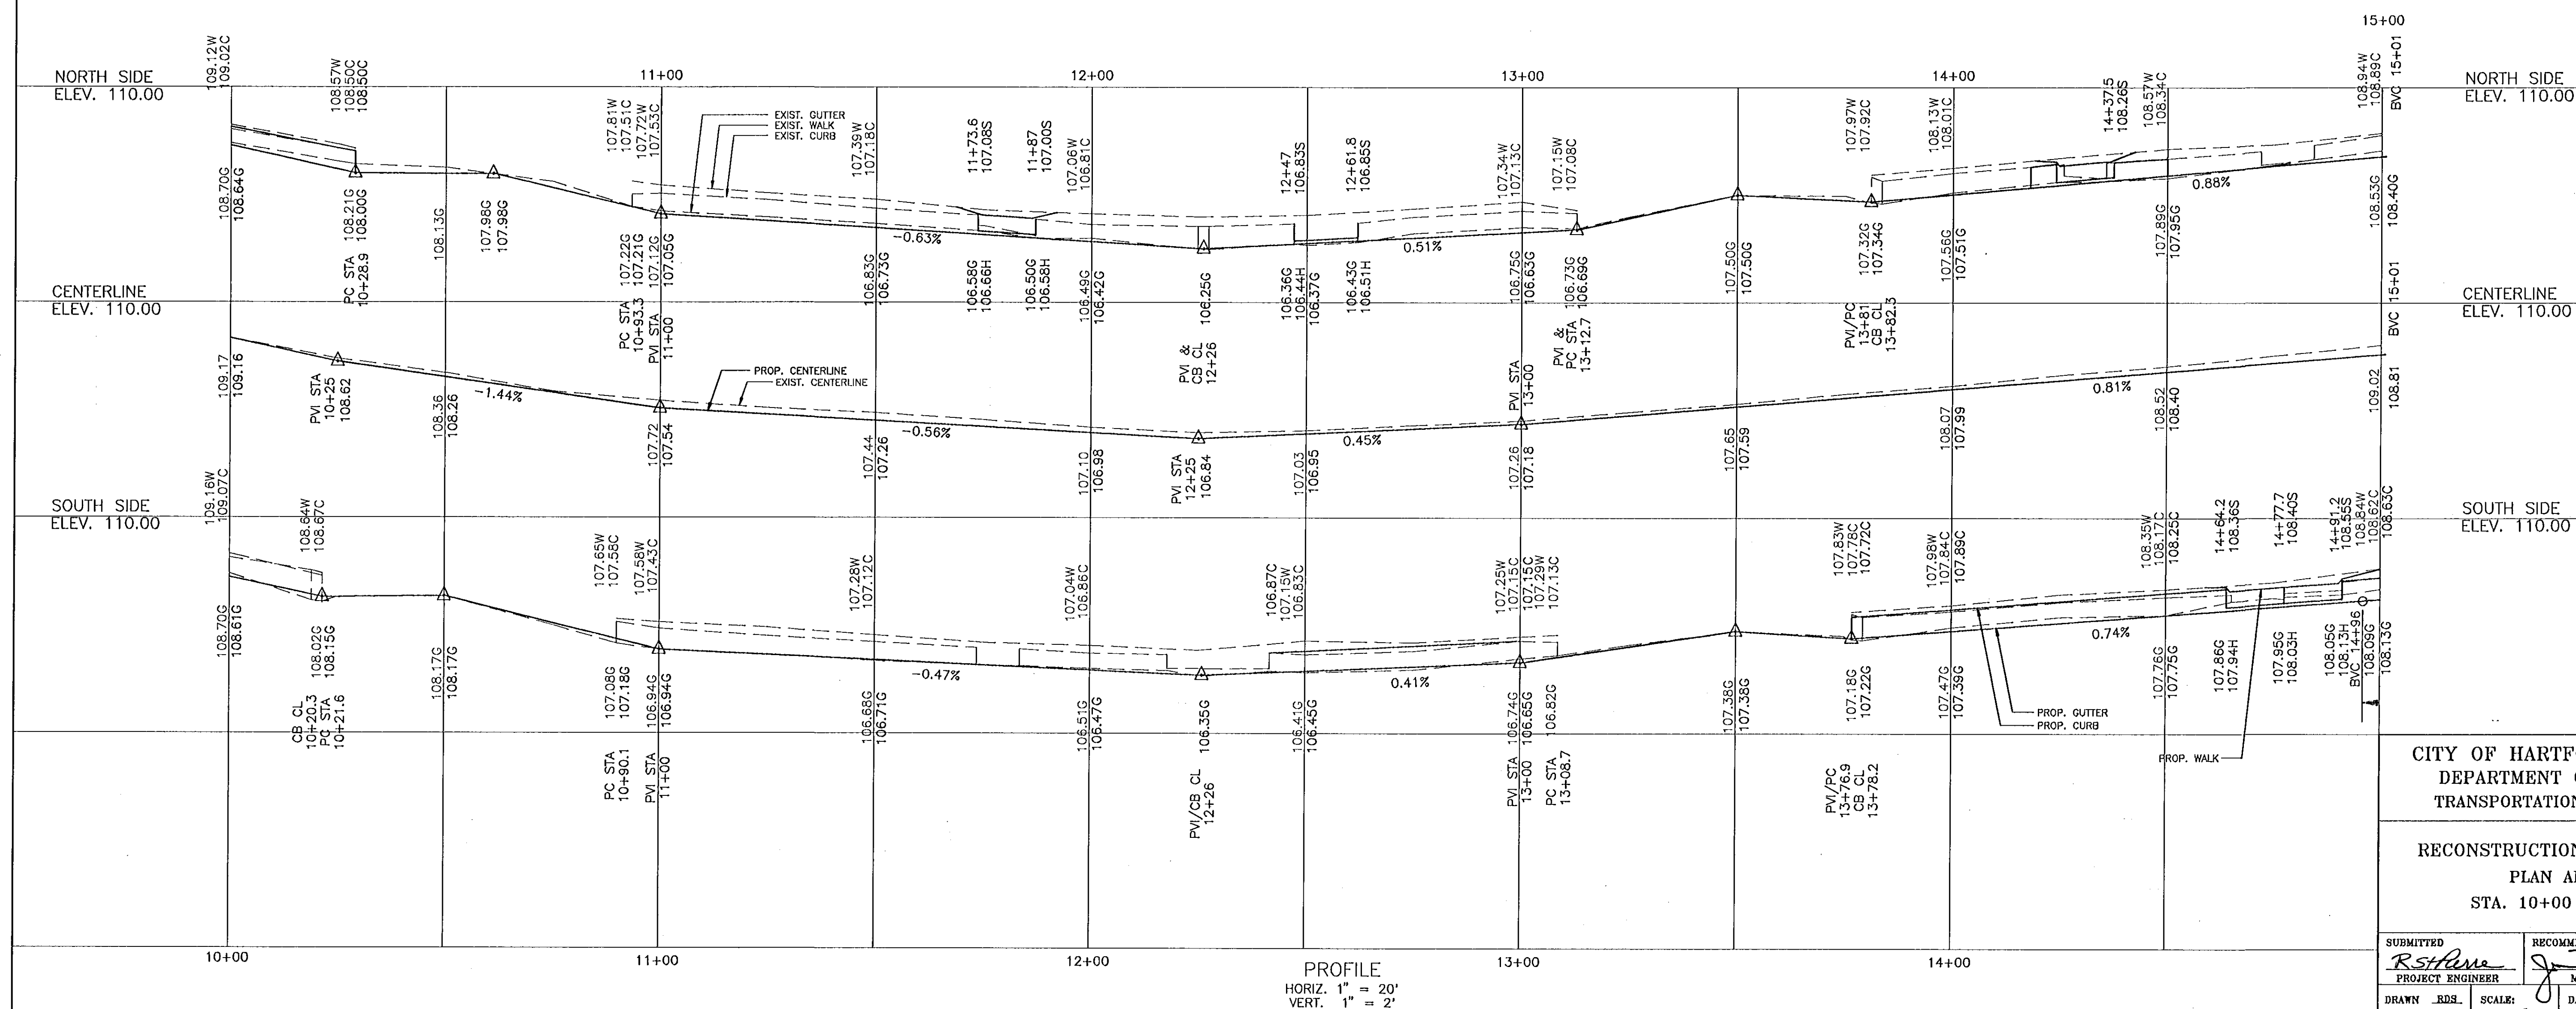CITY OF HARTFORD, CONNECTICUT
DEPARTMENT OF PUBLIC WORKS
TRANSPORTATION SERVICES BUREAURECONSTRUCTION OF WHITE STREET
PLAN AND PROFILE
STA. 10+00 TO STA. 15+00

SHEET #22

SUBMITTED <i>R. Stone</i>	RECOMMENDED <i>J. S.</i>	APPROVED <i>Frank Verrill</i>
PROJECT ENGINEER	MANAGER	CITY ENGINEER (Signing)
DRAWN <i>R.D.B.</i>	SCALE: 1" = 20'	DAYBOOK NO. 011298
CHECKED	DATE	JULY 1994
	FILE NAME	WHITE2.DWG
		SHEET OF