



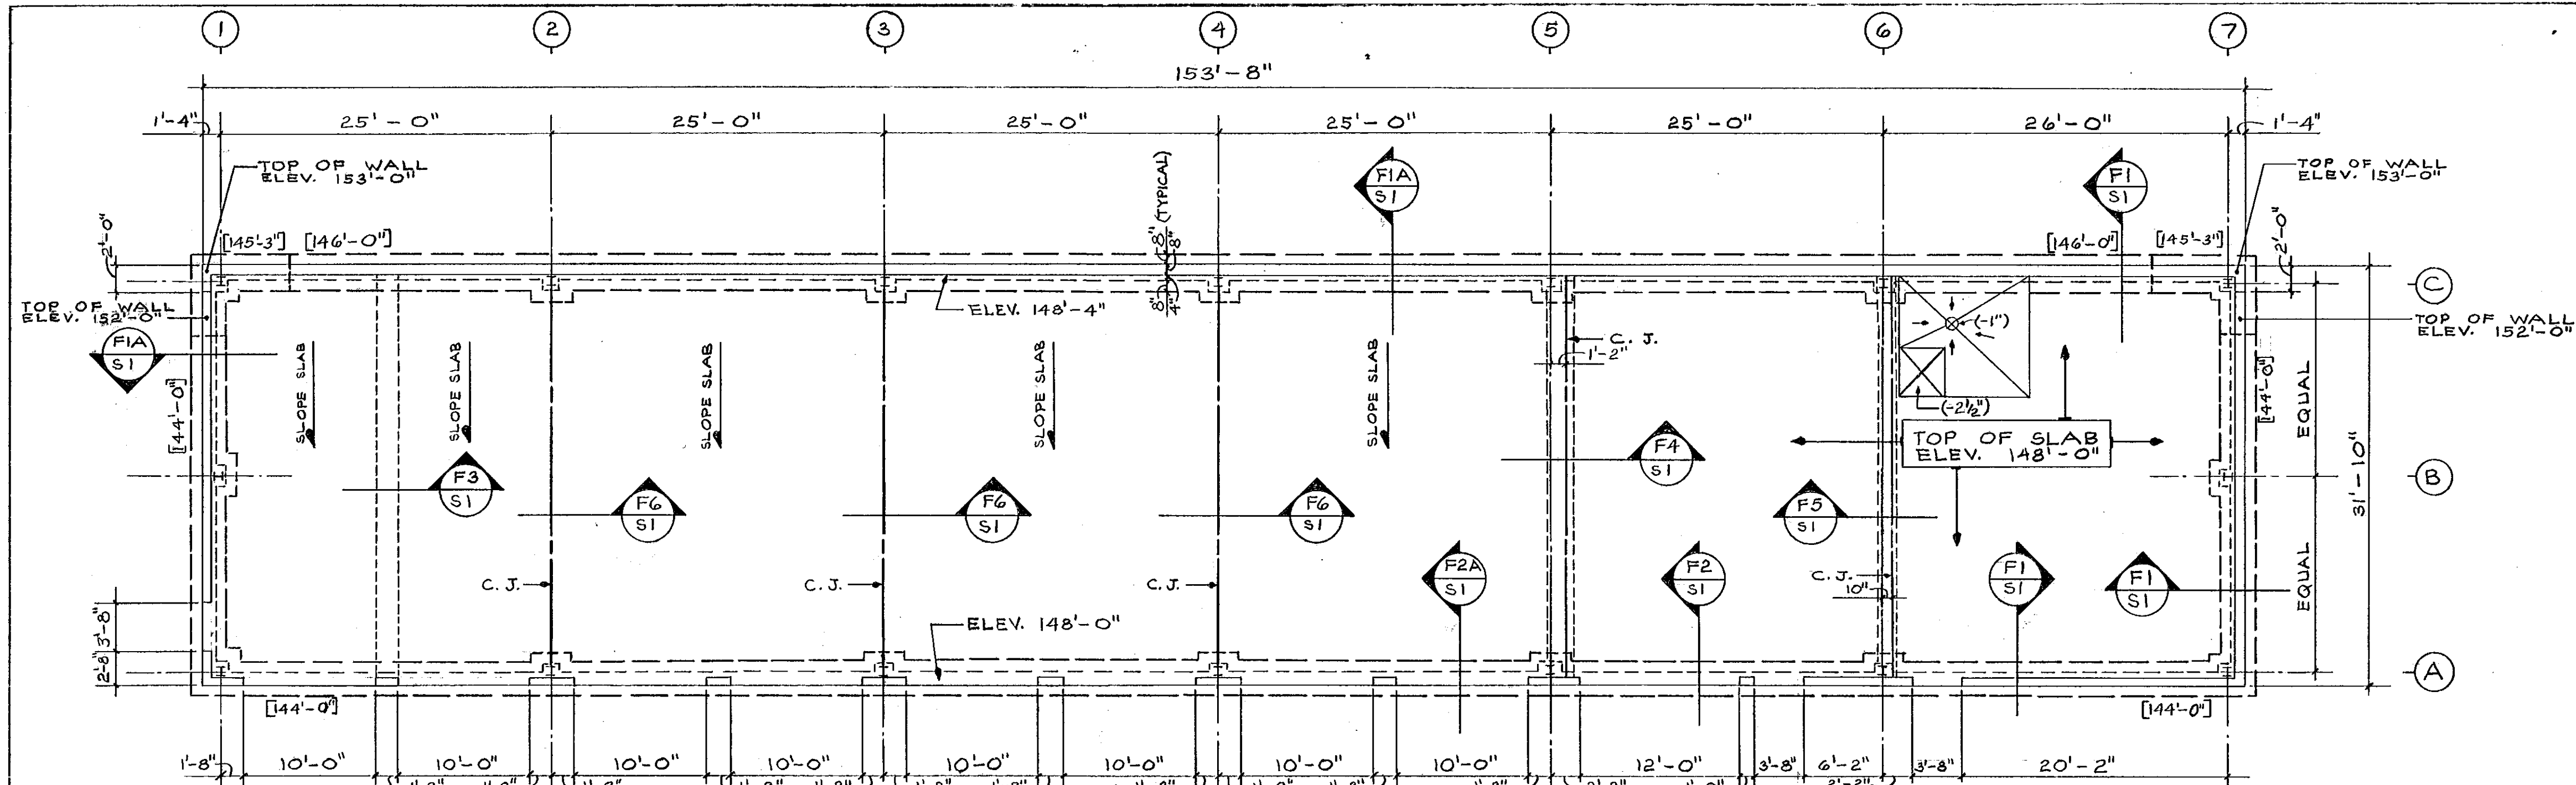


FOUNDATION PLAN

SCALE: 1/8" = 1'-0"

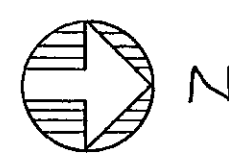


NOTES:

1. Excavate entire existing site down to elevation 146.00 in location of building structure only. Provide new backfill material per specification section 2C.
2. Bottom of footing elevations noted thus [.....] on plan.
3. Top of wall elevation 153'-0" all along west wall (line C).
4. Provide vertical construction joints in concrete walls no greater than 2'-0" (60") feet apart. Location to be approved by Engineer prior to forming walls. All horizontal reinforcing is to continue through joints. Provide waterstops in all wall construction joints (see specification section 3A).
5. Provide vapor barrier below all concrete slabs on grade (see specification section 3A).

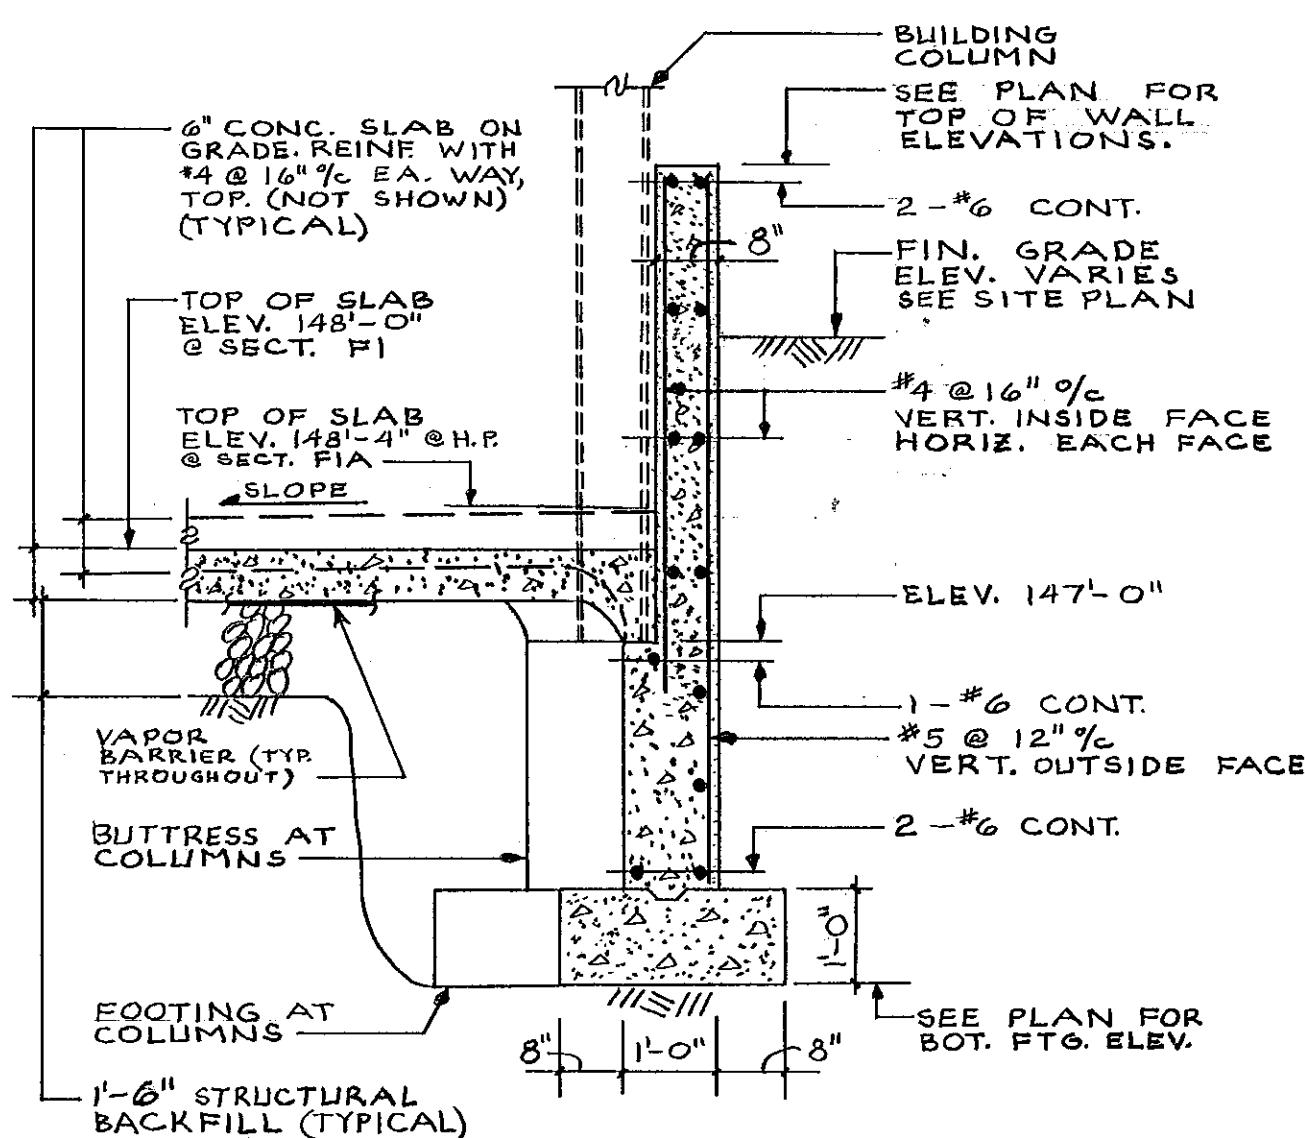


SECTION F1 & F1A

SCALE: 1/2" = 1'-0"

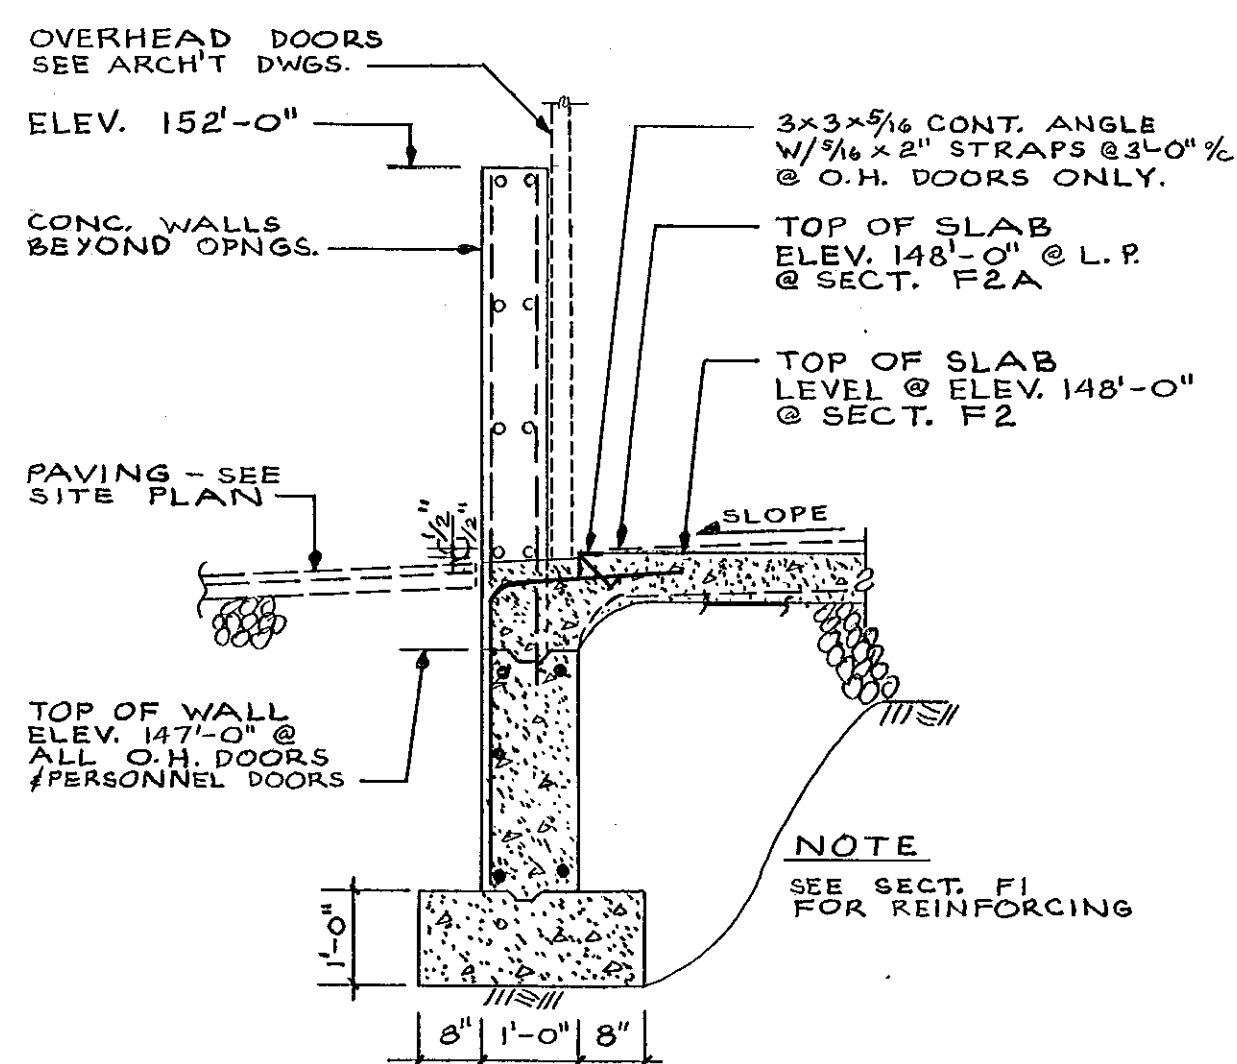


SECTION F2 & F2A

SCALE: 1/2" = 1'-0"

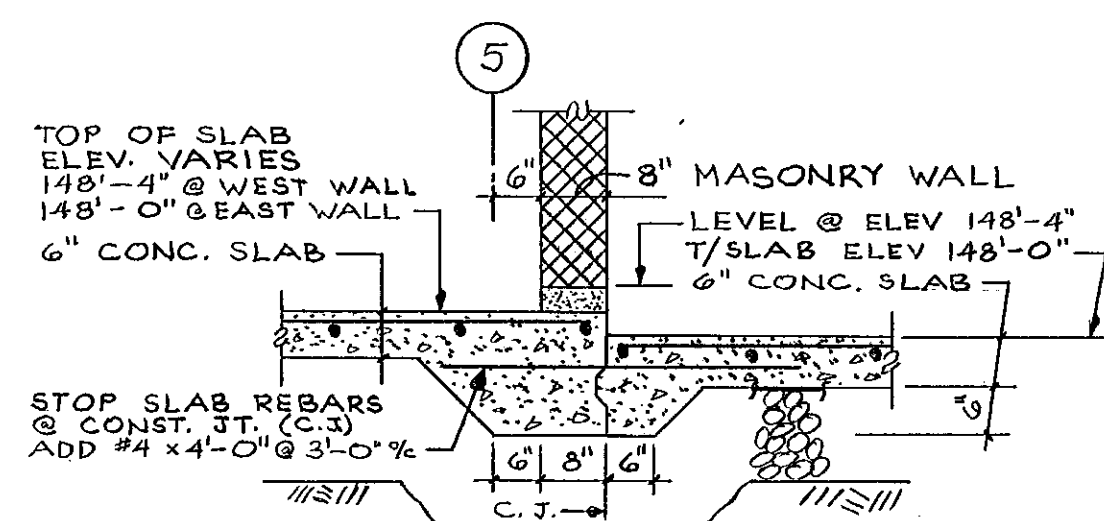


SECTION F4

SCALE: 1/2" = 1'-0"

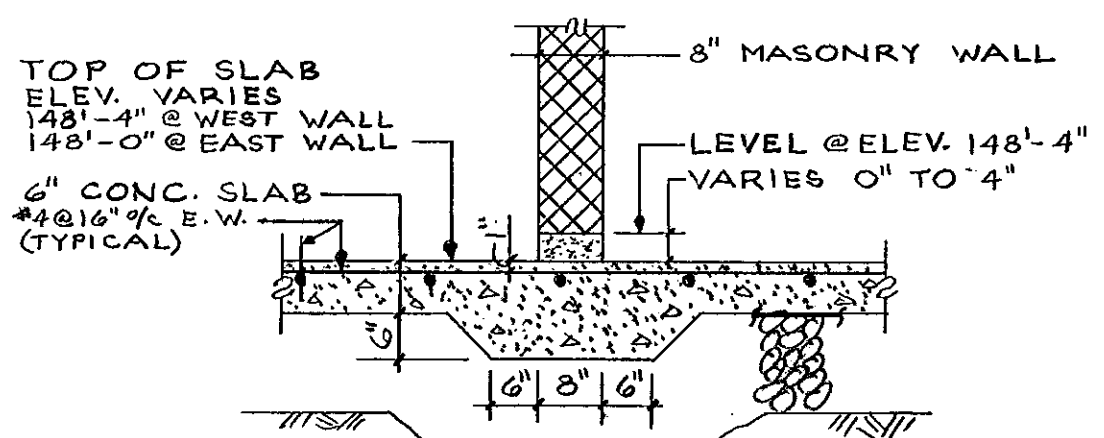


SECTION F3

SCALE: 1/2" = 1'-0"

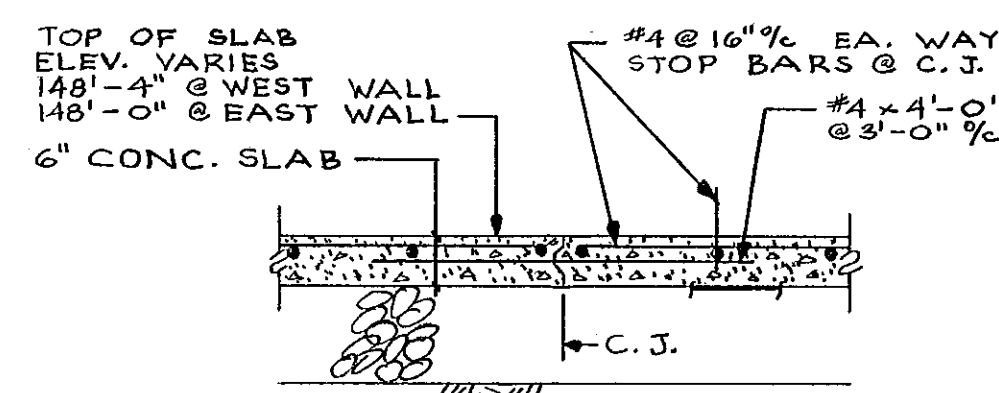

SECTION F6

SCALE: 1/2" = 1'-0"

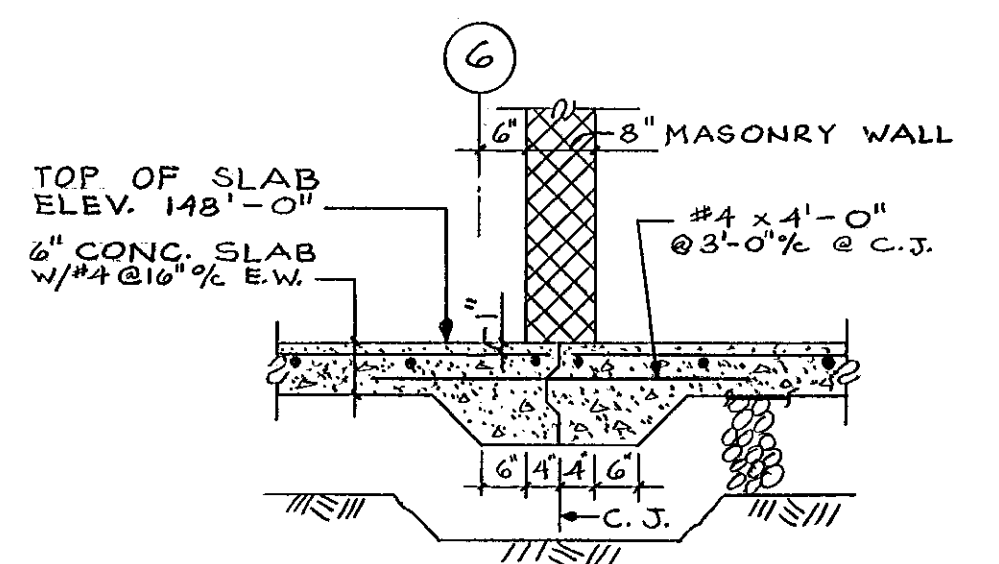

SECTION F5

SCALE: 1/2" = 1'-0"



FOUNDATION PLAN & DETAILS

CITY OF HARTFORD, CONNECTICUT
DEPARTMENT OF PUBLIC WORKS
FACILITY SERVICES BUREAU

GOODWIN PARK STORAGE BUILDING

RIDGE ROAD
WETHERFIELD/HARTFORD, CT.

SUBMITTED <i>Frank Verne</i>	APPROVED <i>Frank Verne</i>	APPROVED <i>Shirley Howard</i>
DESIGNED FAV	SCALE AS NOTED	DRAWING NO. S1
DRAWN FAV	DATE JUNE 24, 1987	CONTRACT NO. F87-8
CHECKED MM	DAYBOOK NO. 011084-H	