
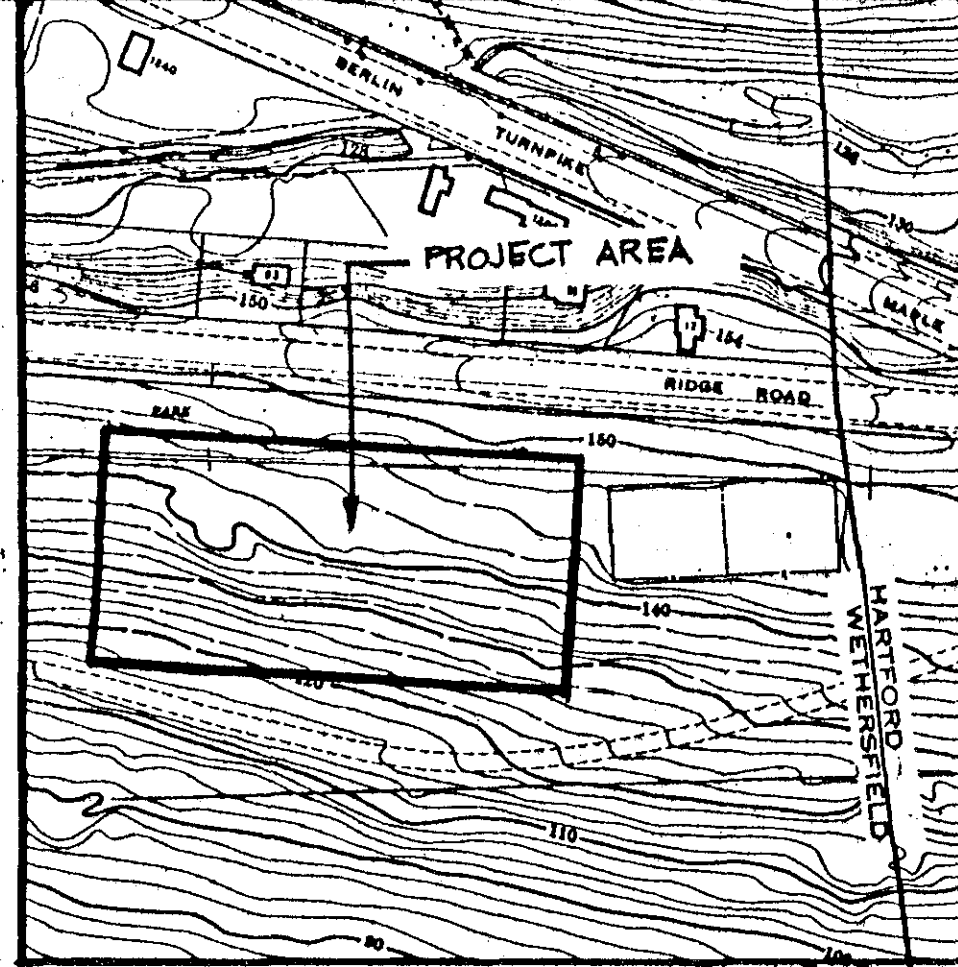


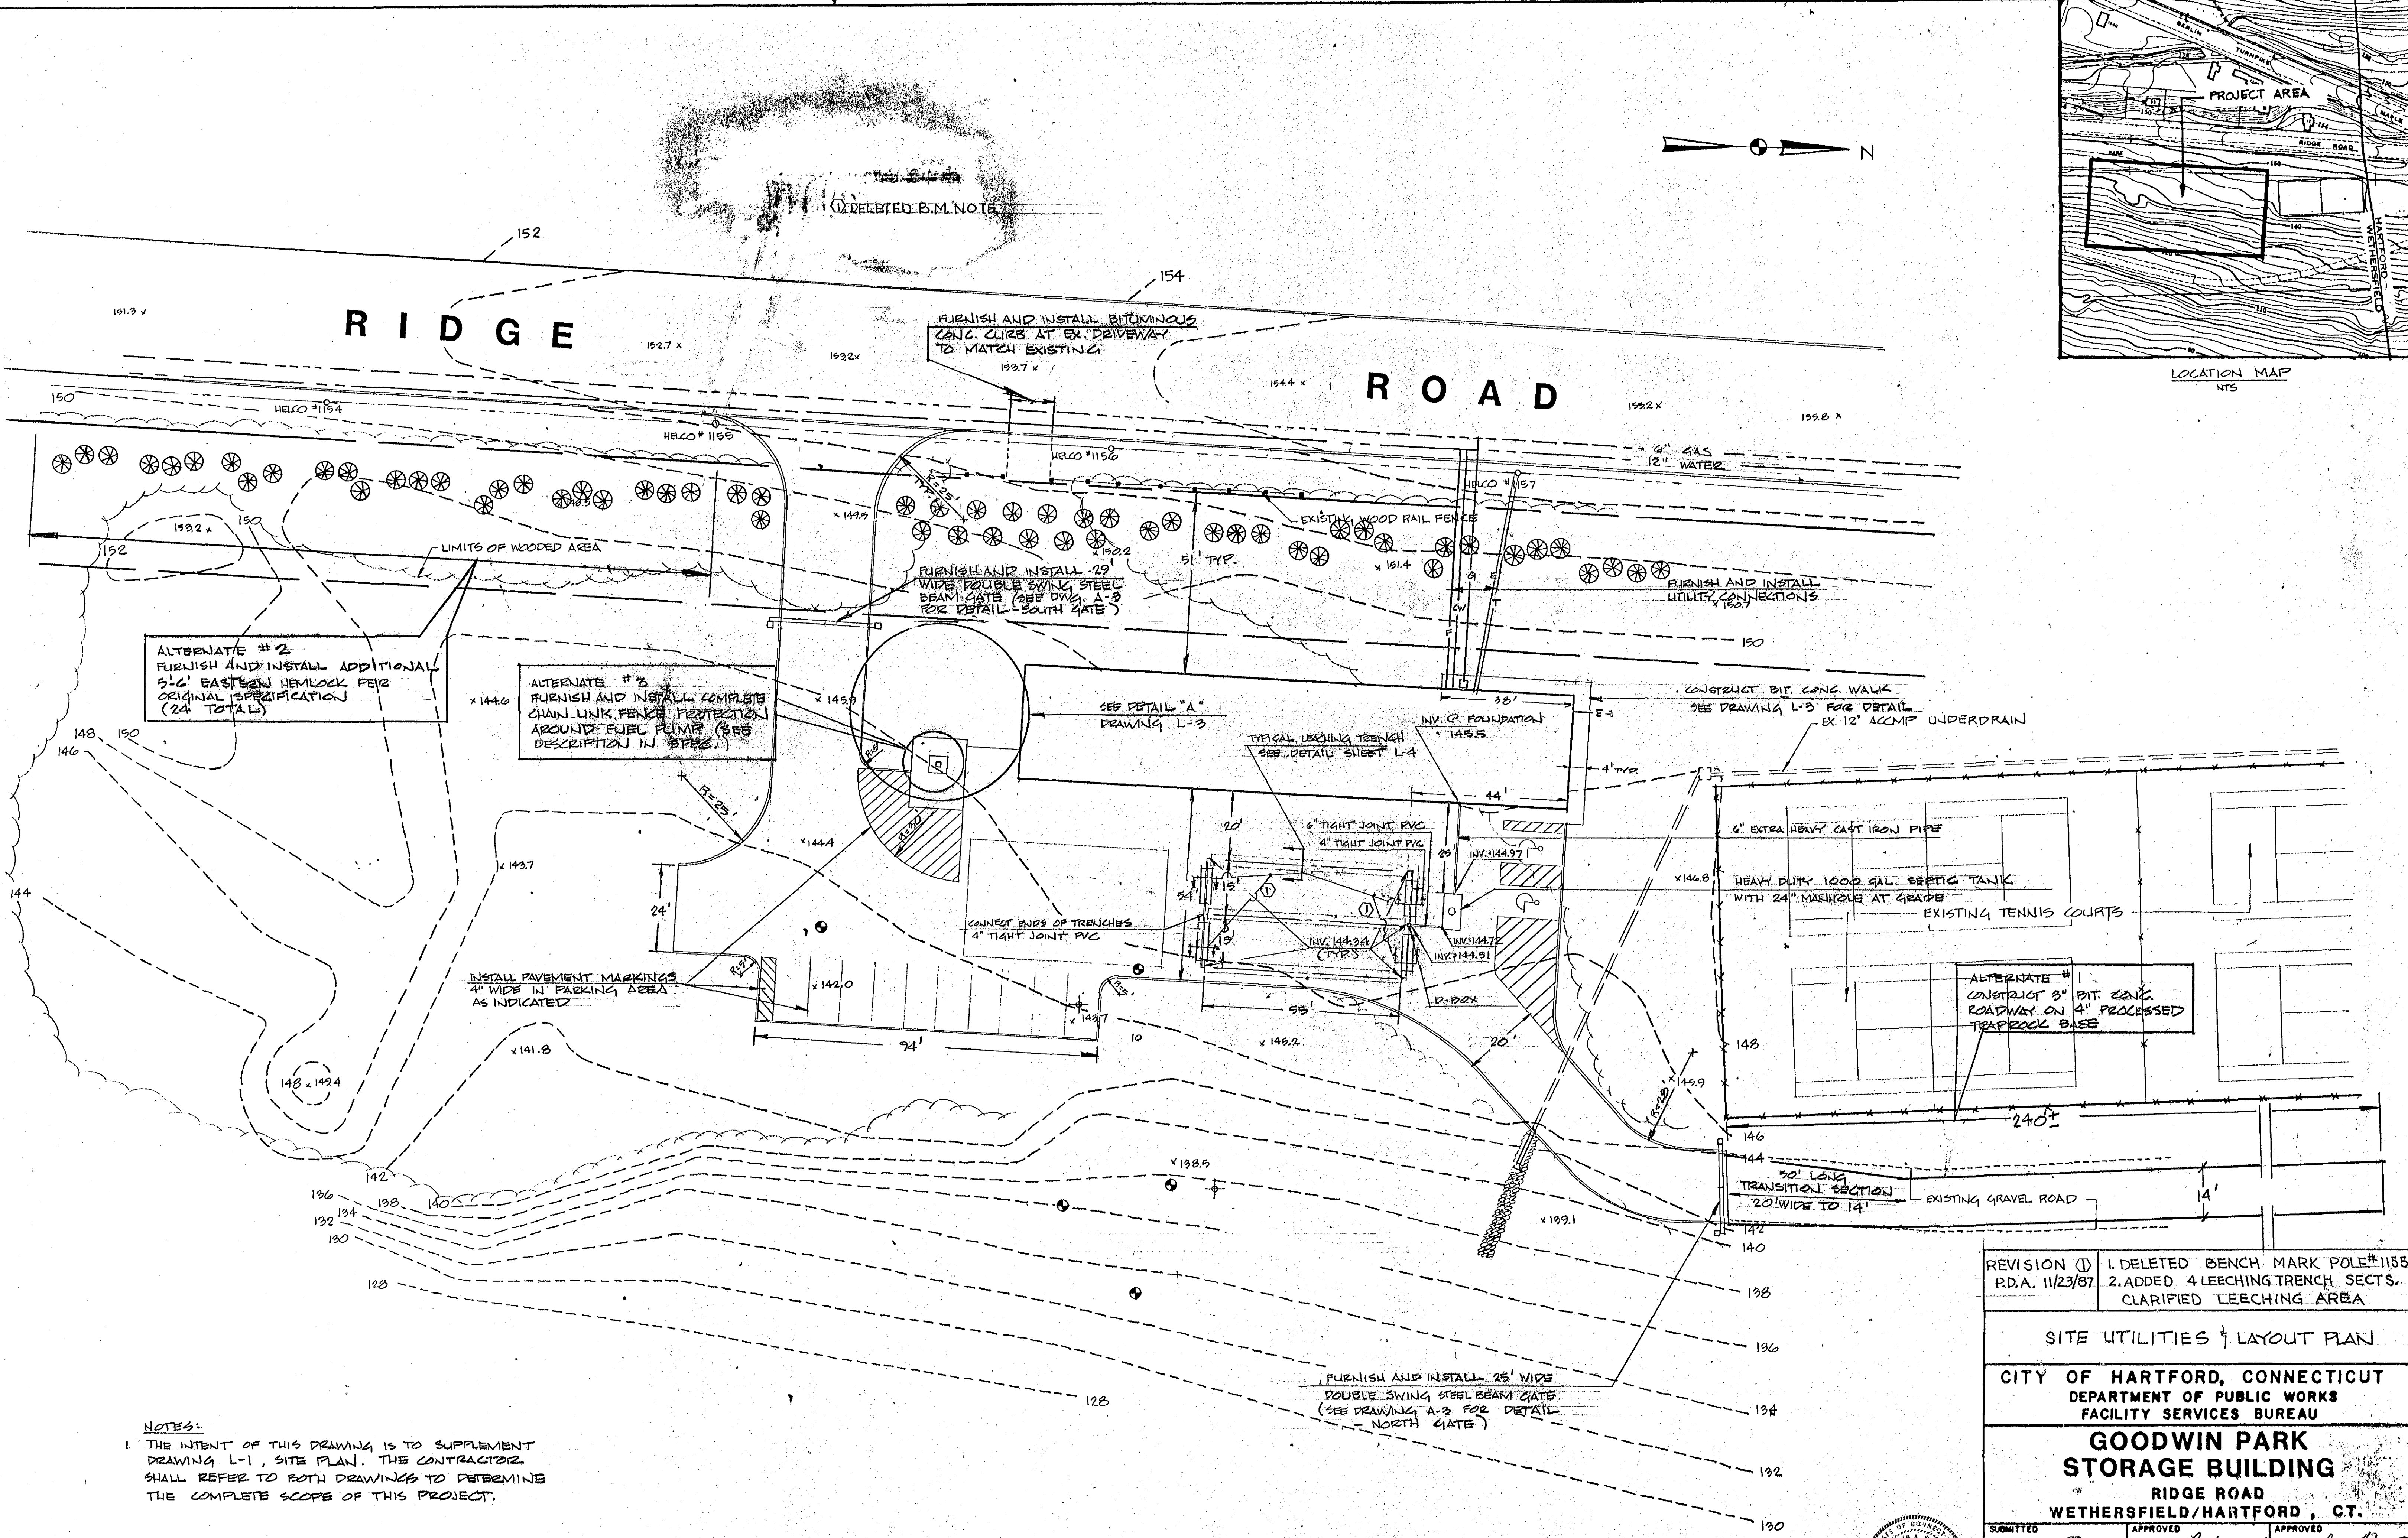

REVISION (1)	1. DELETED BENCH MARK POLE #1155
P.D.A. 11/23/87	2. ADDED 4 LEECHING TRENCH SECTS. CLARIFIED LEECHING AREA

SITE UTILITIES & LAYOUT PLAN

CITY OF HARTFORD, CONNECTICUT
DEPARTMENT OF PUBLIC WORKS
FACILITY SERVICES BUREAU

**GOODWIN PARK
STORAGE BUILDING**
RIDGE ROAD
WETHERSFIELD/HARTFORD, CT.

SUBMITTED	APPROVED	APPROVED
<i>[Signature]</i>	<i>[Signature]</i>	<i>[Signature]</i>
DESIGNED JFS	SCALE 1" = 20'	DRAWING NO. CONTRACT NO.
DRAWN JFS	DATE JUNE 24, 1987	L-2 F878
CHECKED FAV	DATEBOOK NO. 011084-B	

NOTES:
1. THE INTENT OF THIS DRAWING IS TO SUPPLEMENT DRAWING L-1, SITE PLAN. THE CONTRACTOR SHALL REFER TO BOTH DRAWINGS TO DETERMINE THE COMPLETE SCOPE OF THIS PROJECT.