
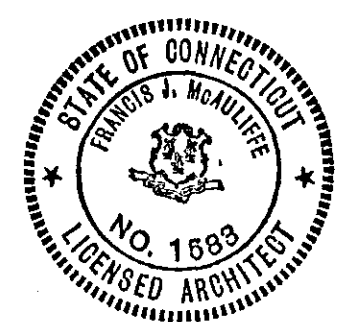
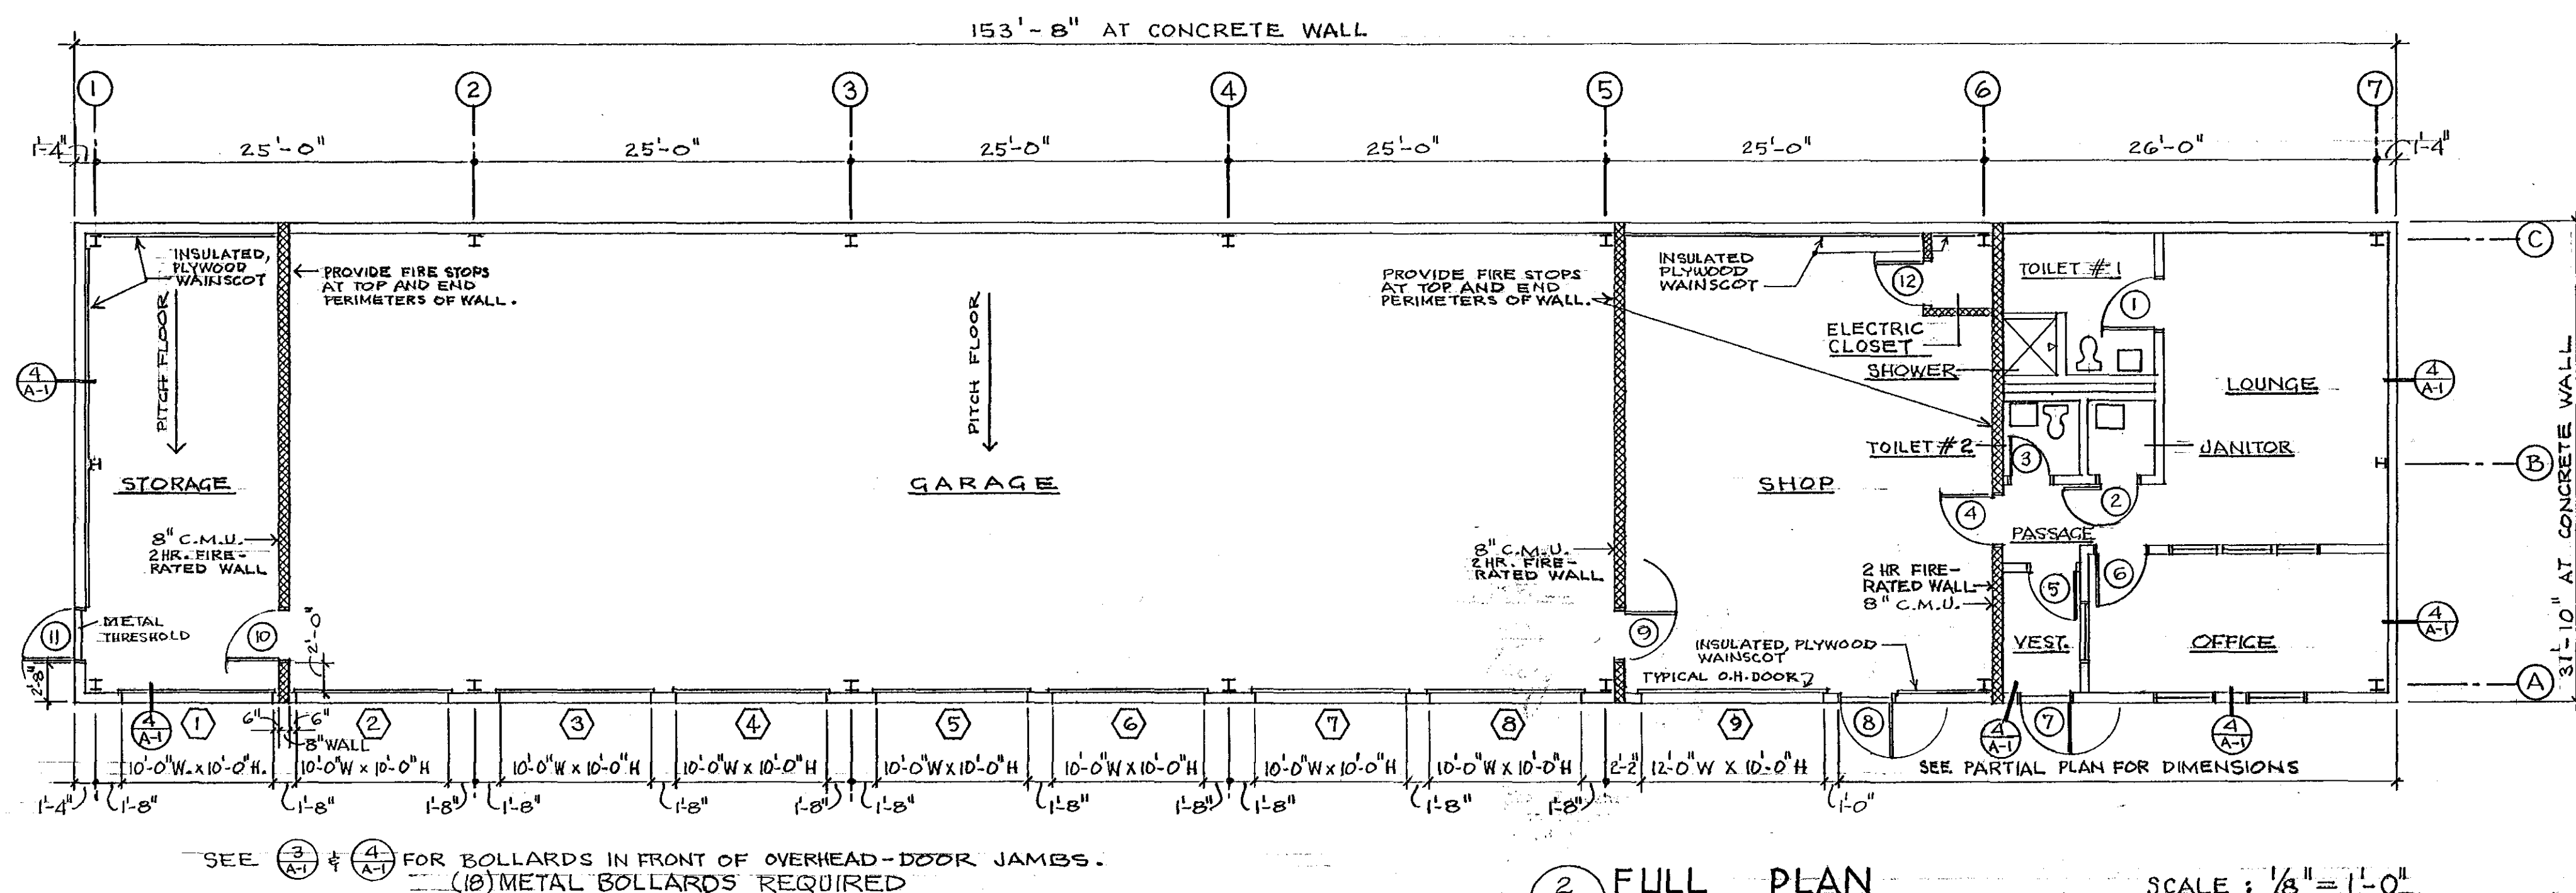
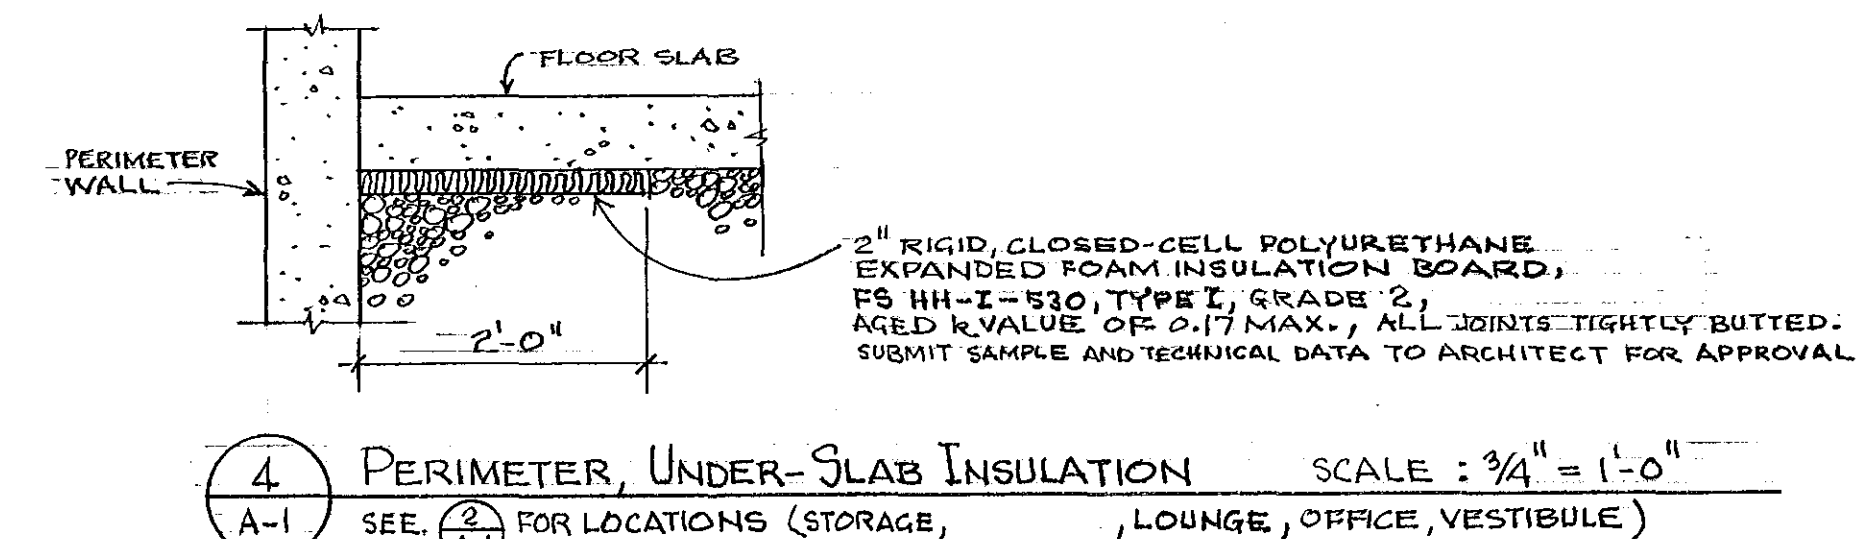
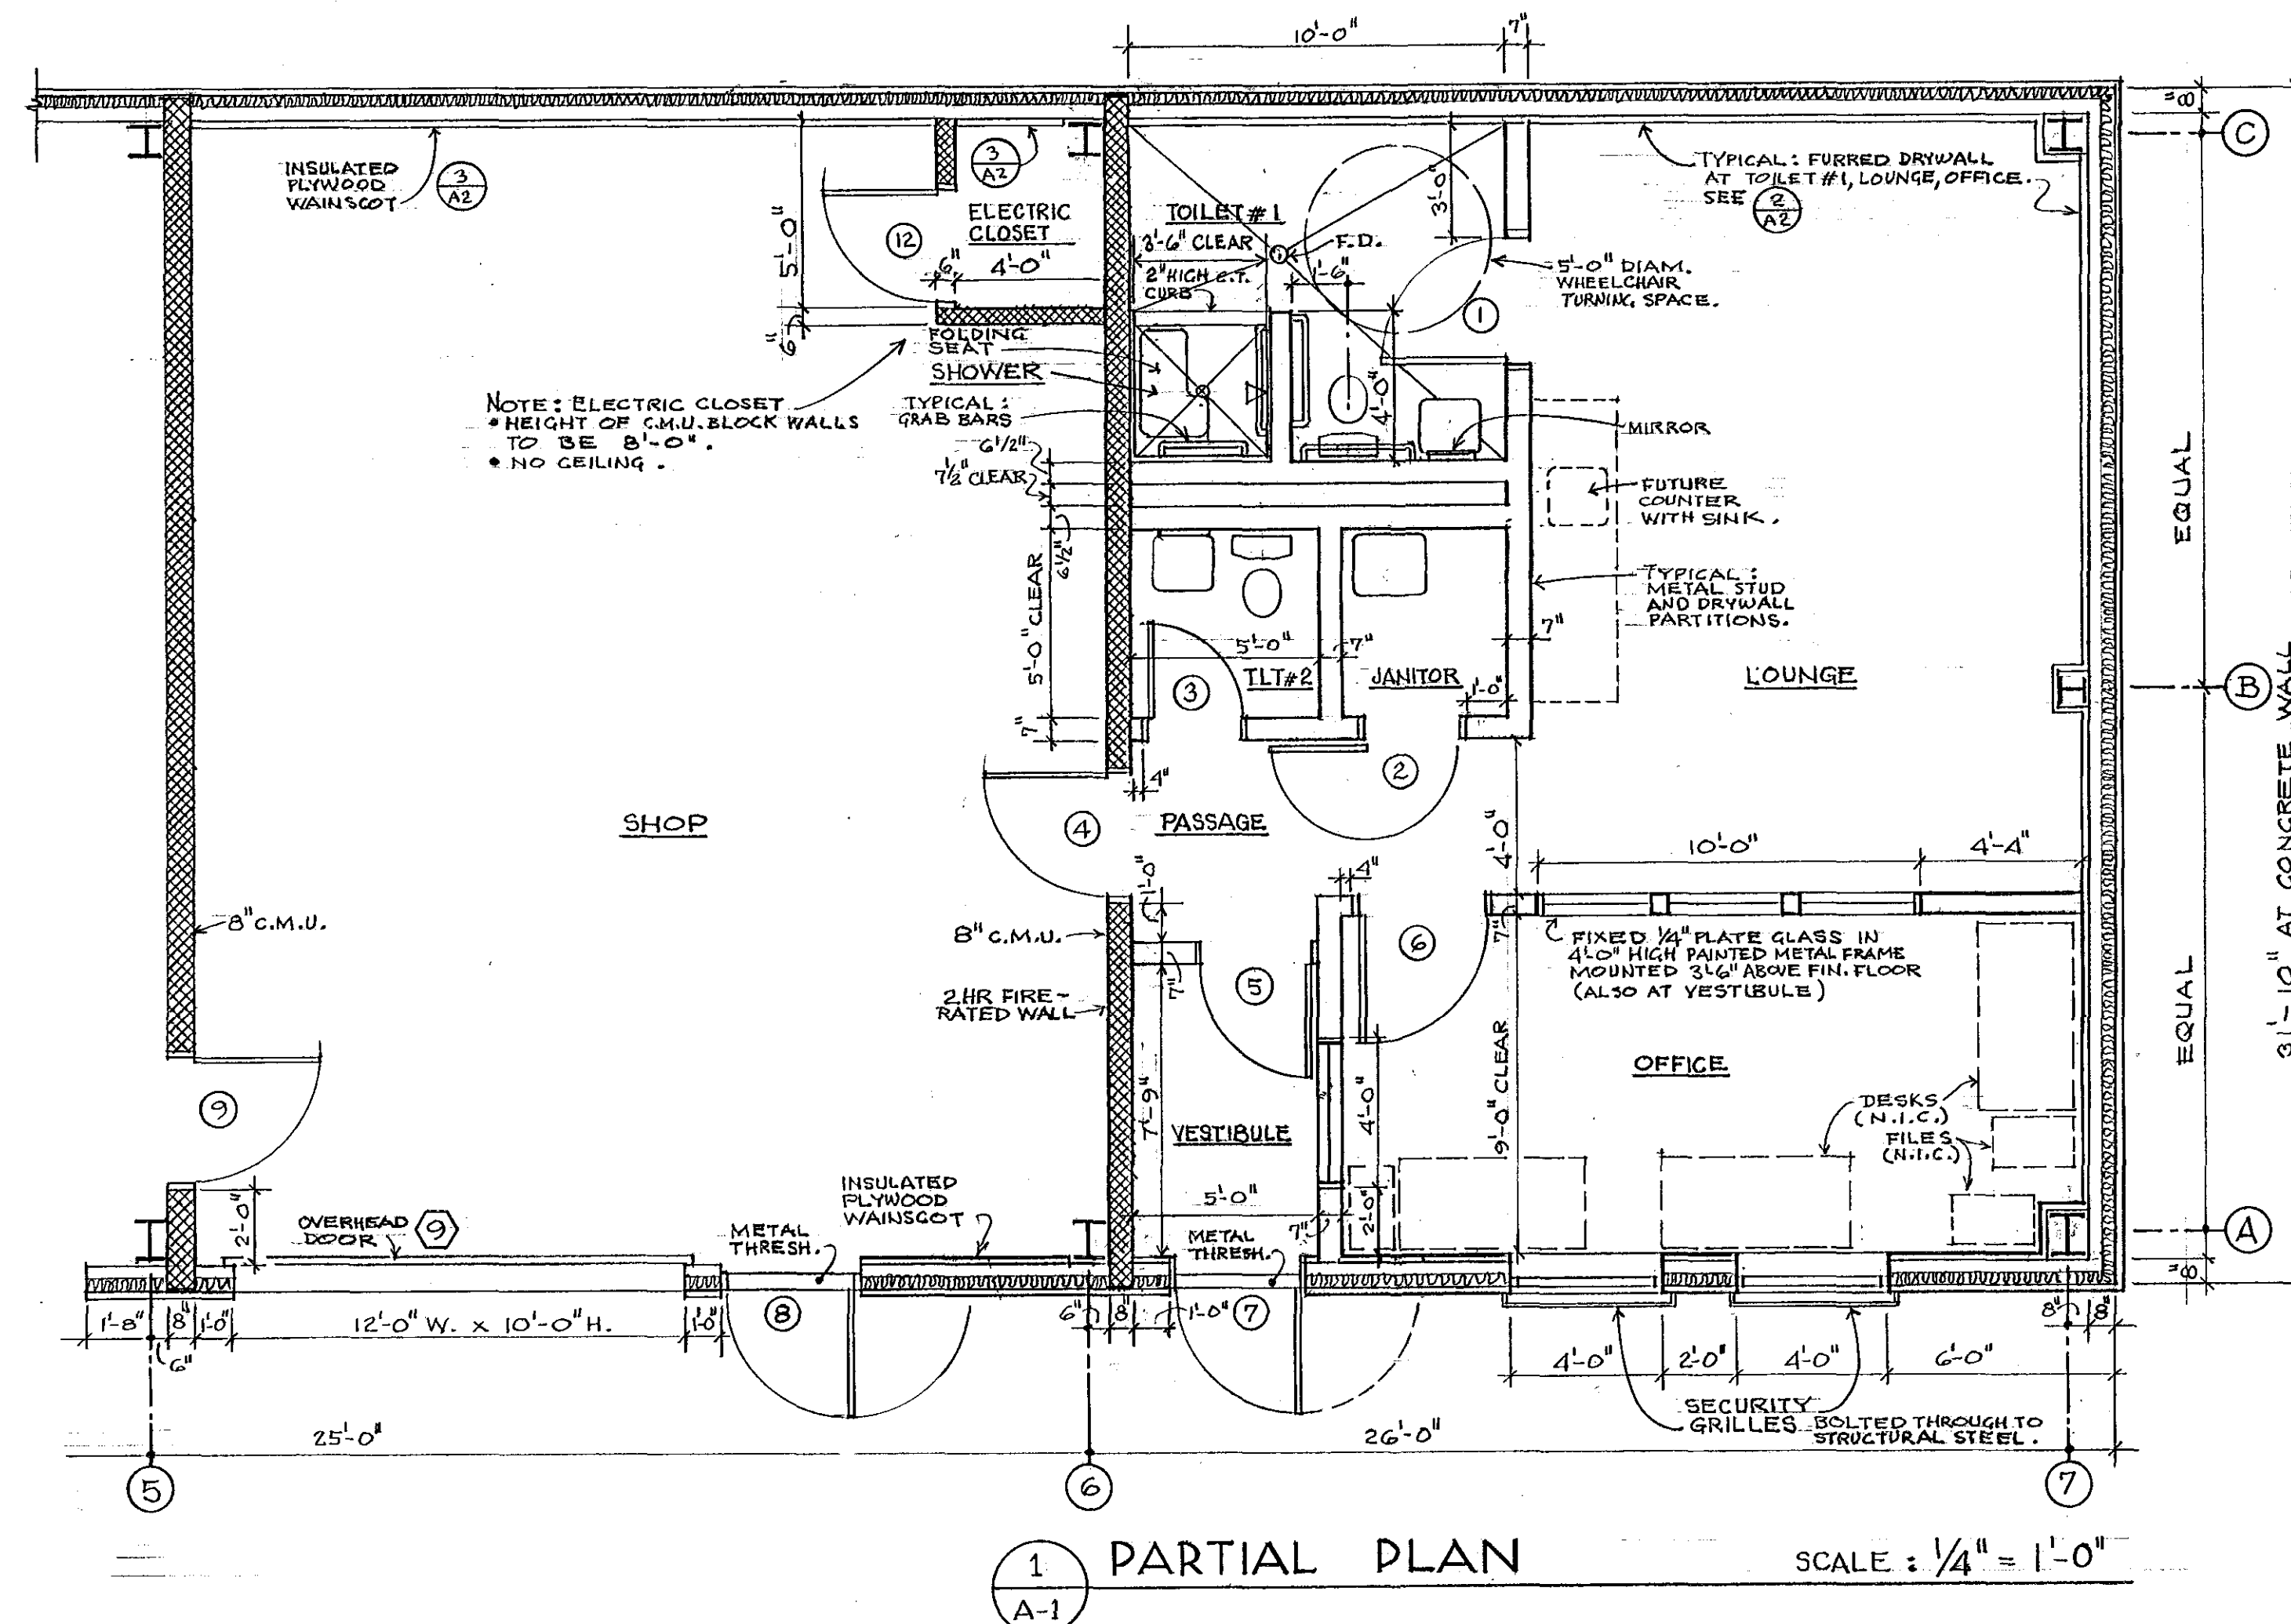


# ROOM FINISH SCHEDULE

| ROOM            | FLOOR                     | BASE                           | WAINSCOT                       | WALL                                             | CEILING                                          |
|-----------------|---------------------------|--------------------------------|--------------------------------|--------------------------------------------------|--------------------------------------------------|
| VESTIBULE       | HARDENED CONCRETE         | VINYL BASE                     |                                | PTD. BLOCK, PTD. DRYWALL                         | SUSPENDED ACOUSTIC CEILING.                      |
| PASSAGE         | VINYL TILE                | VINYL BASE                     |                                | PTD. BLOCK, PTD. DRYWALL                         | SUSPENDED ACOUSTIC CEILING.                      |
| OFFICE          | VINYL TILE                | VINYL BASE                     |                                | PTD. DRYWALL                                     | SUSPENDED ACOUSTIC CEILING.                      |
| TOILET #2       | HARDENED CONCRETE         | VINYL BASE                     |                                | PTD. BLOCK, PTD. DRYWALL                         | EPOXY-PAINTED DRYWALL CEILING.                   |
| JANITOR         | HARDENED CONCRETE         | VINYL BASE                     |                                | PTD. DRYWALL                                     | PTD. DRYWALL                                     |
| LOUNGE          | VINYL TILE                | VINYL BASE                     |                                | PTD. DRYWALL                                     | SUSPENDED ACOUSTIC CEILING.                      |
| TOILET #1       | HARDENED CONCRETE         | VINYL BASE                     |                                | PTD. BLOCK, PTD. DRYWALL                         | EPOXY-PAINTED DRYWALL CEILING.                   |
| SHOWER          | CERAMIC TILE FLOOR & CURB | CERAMIC TILE                   |                                | CERAMIC TILE                                     | SUSPENDED DRYWALL WITH CERAMIC TILE FACING.      |
| SHOP            | HARDENED CONCRETE         | EXPOSED PLYWOOD                | EXPOSED PLYWOOD                | EXPOSED BLOCK, EXPOSED INSULATED PREFABRICATION. | EXPOSED, INSULATED PREFABRICATION.               |
| GARAGE          | HARDENED CONCRETE         | EXPOSED CONCRETE               | EXPOSED CONCRETE               | EXPOSED BLOCK, EXPOSED INSULATED PREFABRICATION. | EXPOSED, INSULATED PREFABRICATION.               |
| STORAGE         | HARDENED CONCRETE         | EXPOSED BLOCK, EXPOSED PLYWOOD | EXPOSED BLOCK, EXPOSED PLYWOOD | EXPOSED BLOCK, EXPOSED INSULATED PREFABRICATION. | EXPOSED, INSULATED PREFABRICATION.               |
| ELECTRIC CLOSET | HARDENED CONCRETE         | EXPOSED BLOCK, EXPOSED PLYWOOD | EXPOSED BLOCK                  | EXPOSED INSULATED PREFABRICATION                 | OPEN TO ABOVE EXPOSED, INSULATED PREFABRICATION. |

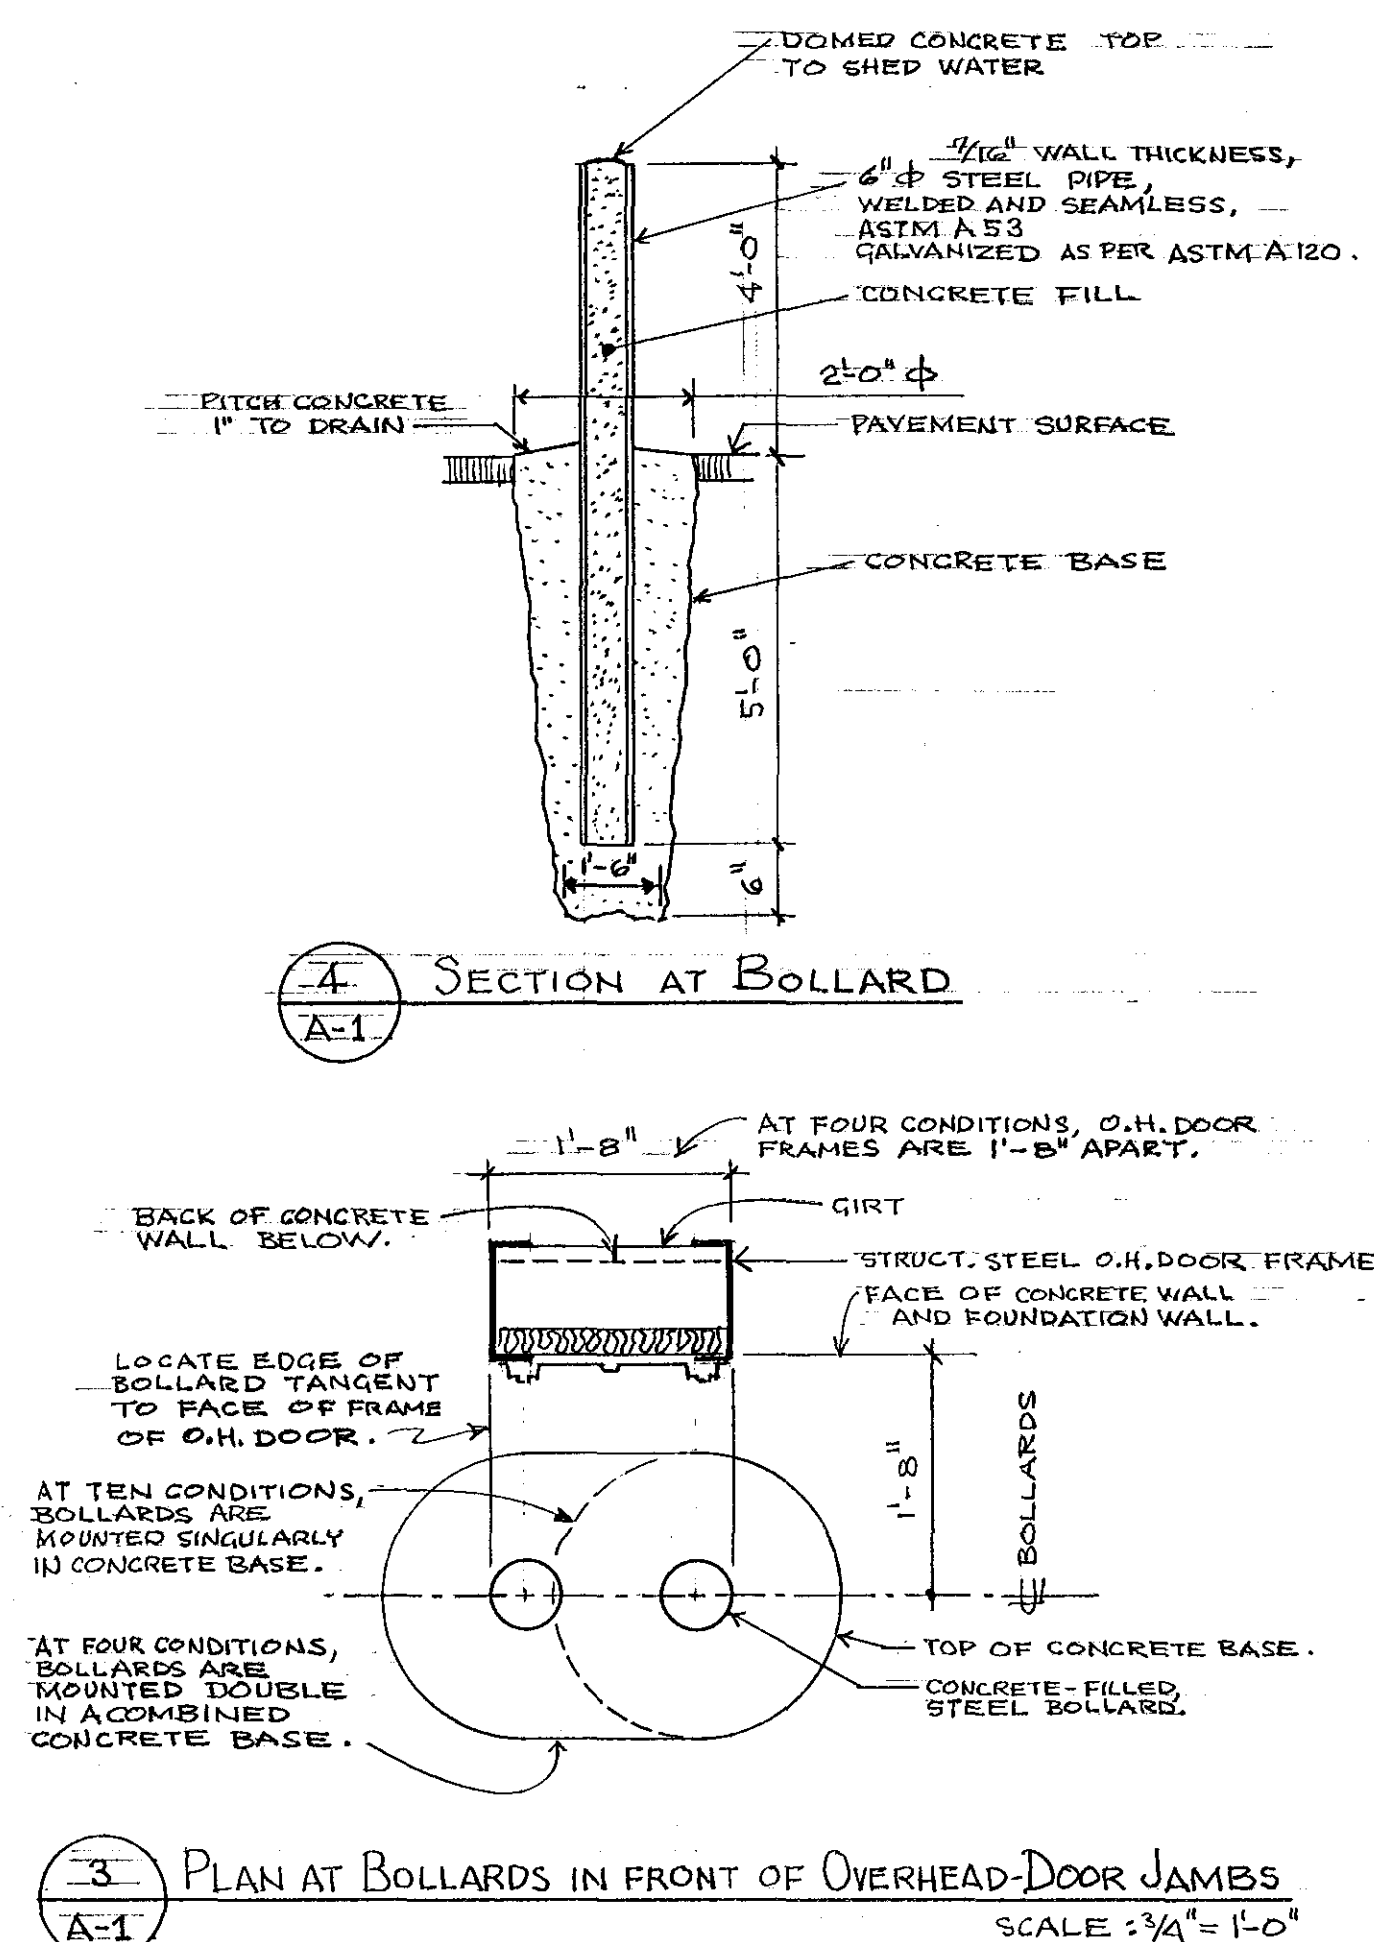

## FLOOR PLANS & DETAILS

CITY OF HARTFORD, CONNECTICUT  
DEPARTMENT OF PUBLIC WORKS  
FACILITY SERVICES BUREAU

### GOODWIN PARK STORAGE BUILDING

RIDGE ROAD  
WETHERSFIELD/HARTFORD, CT.

|                            |                          |                         |
|----------------------------|--------------------------|-------------------------|
| SUBMITTED<br>Frank McEliff | APPROVED<br>Frank Verile | APPROVED<br>[Signature] |
| DESIGNED<br>FJM            | SCALE<br>AS NOTED        | DRAWING NO.<br>A-1      |
| DRAWN<br>FJM               | DATE<br>JUNE 24, 1987    | CONTRACT NO.<br>F87-8   |
| CHECKED<br>FAV             | DAYBOOK NO.<br>011084-E  |                         |