
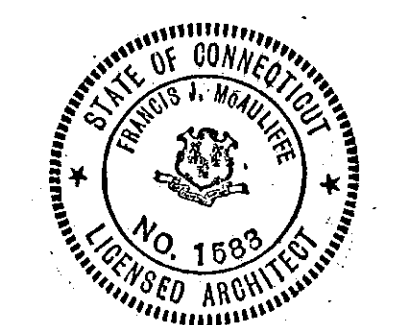
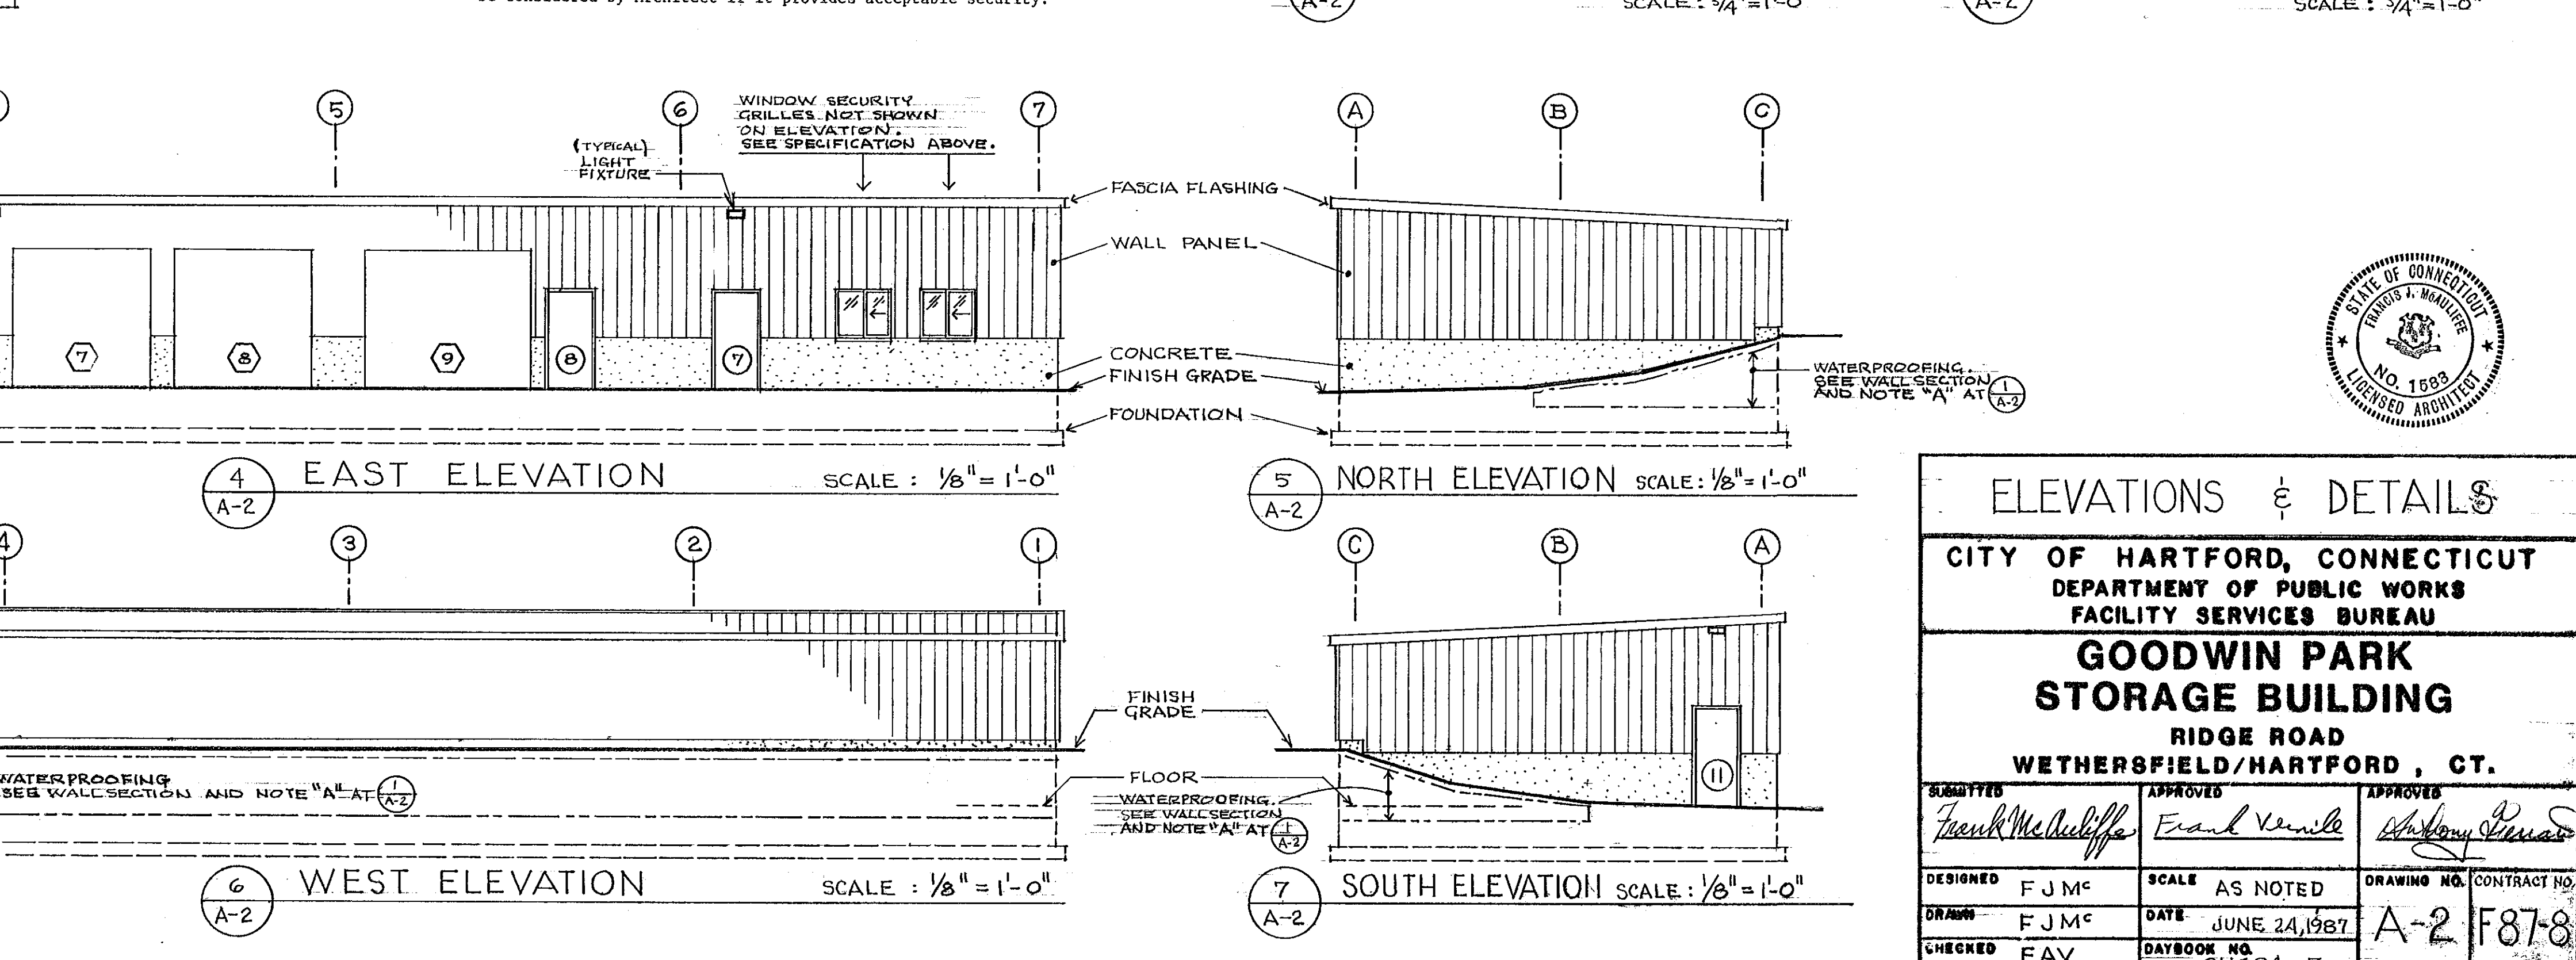
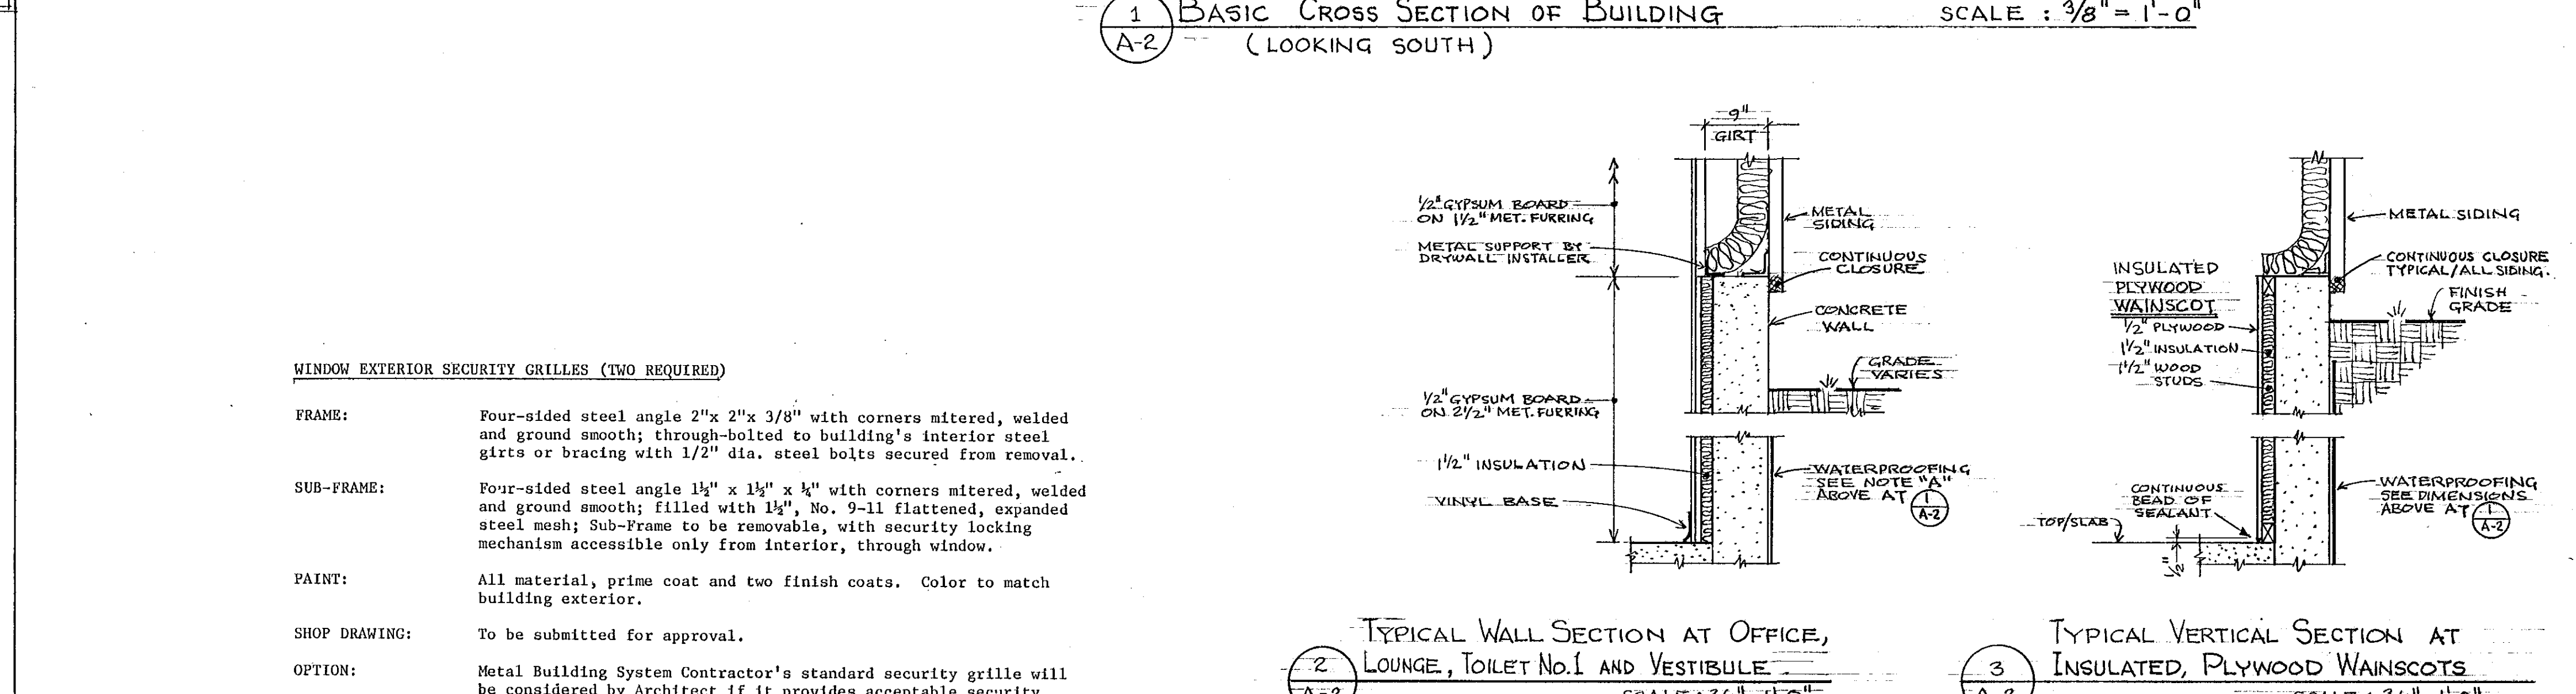
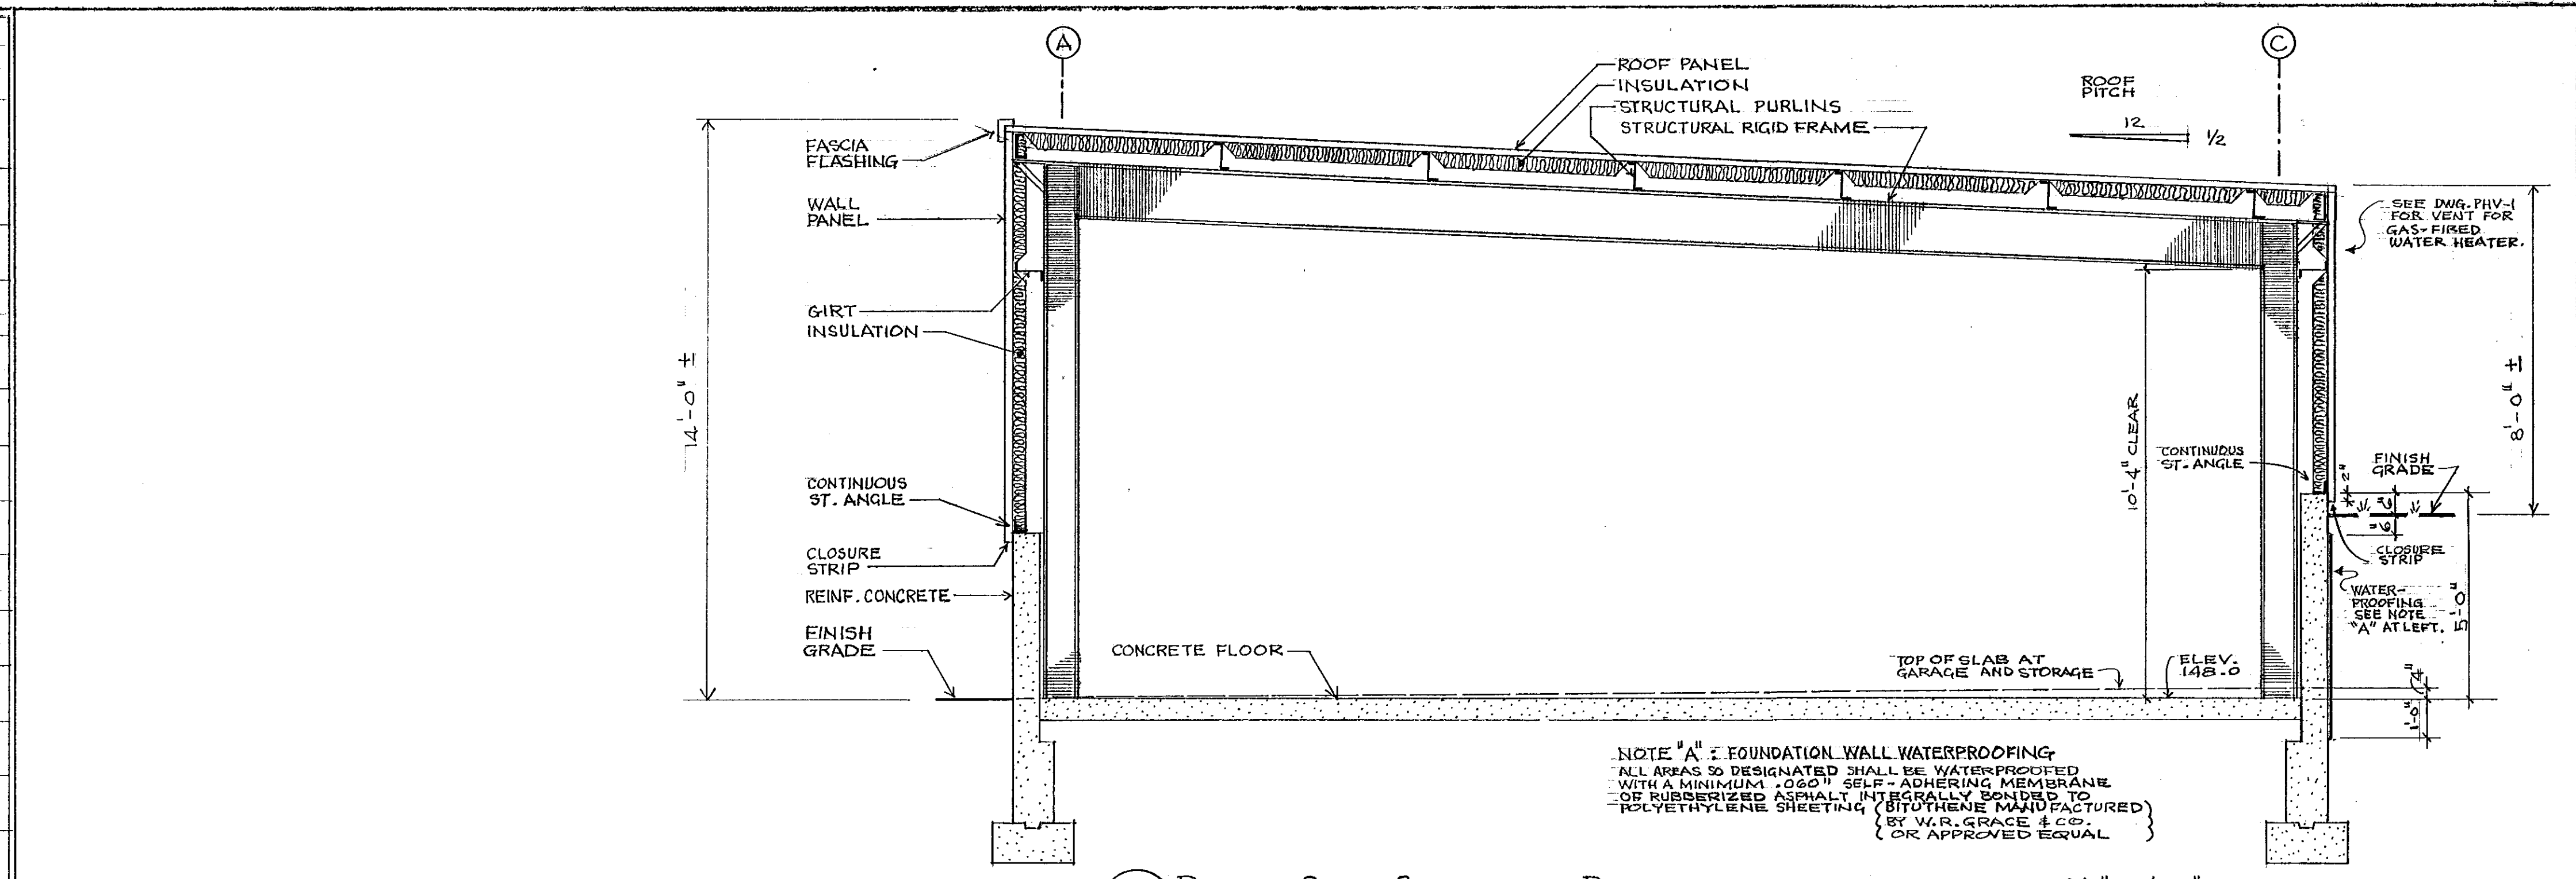
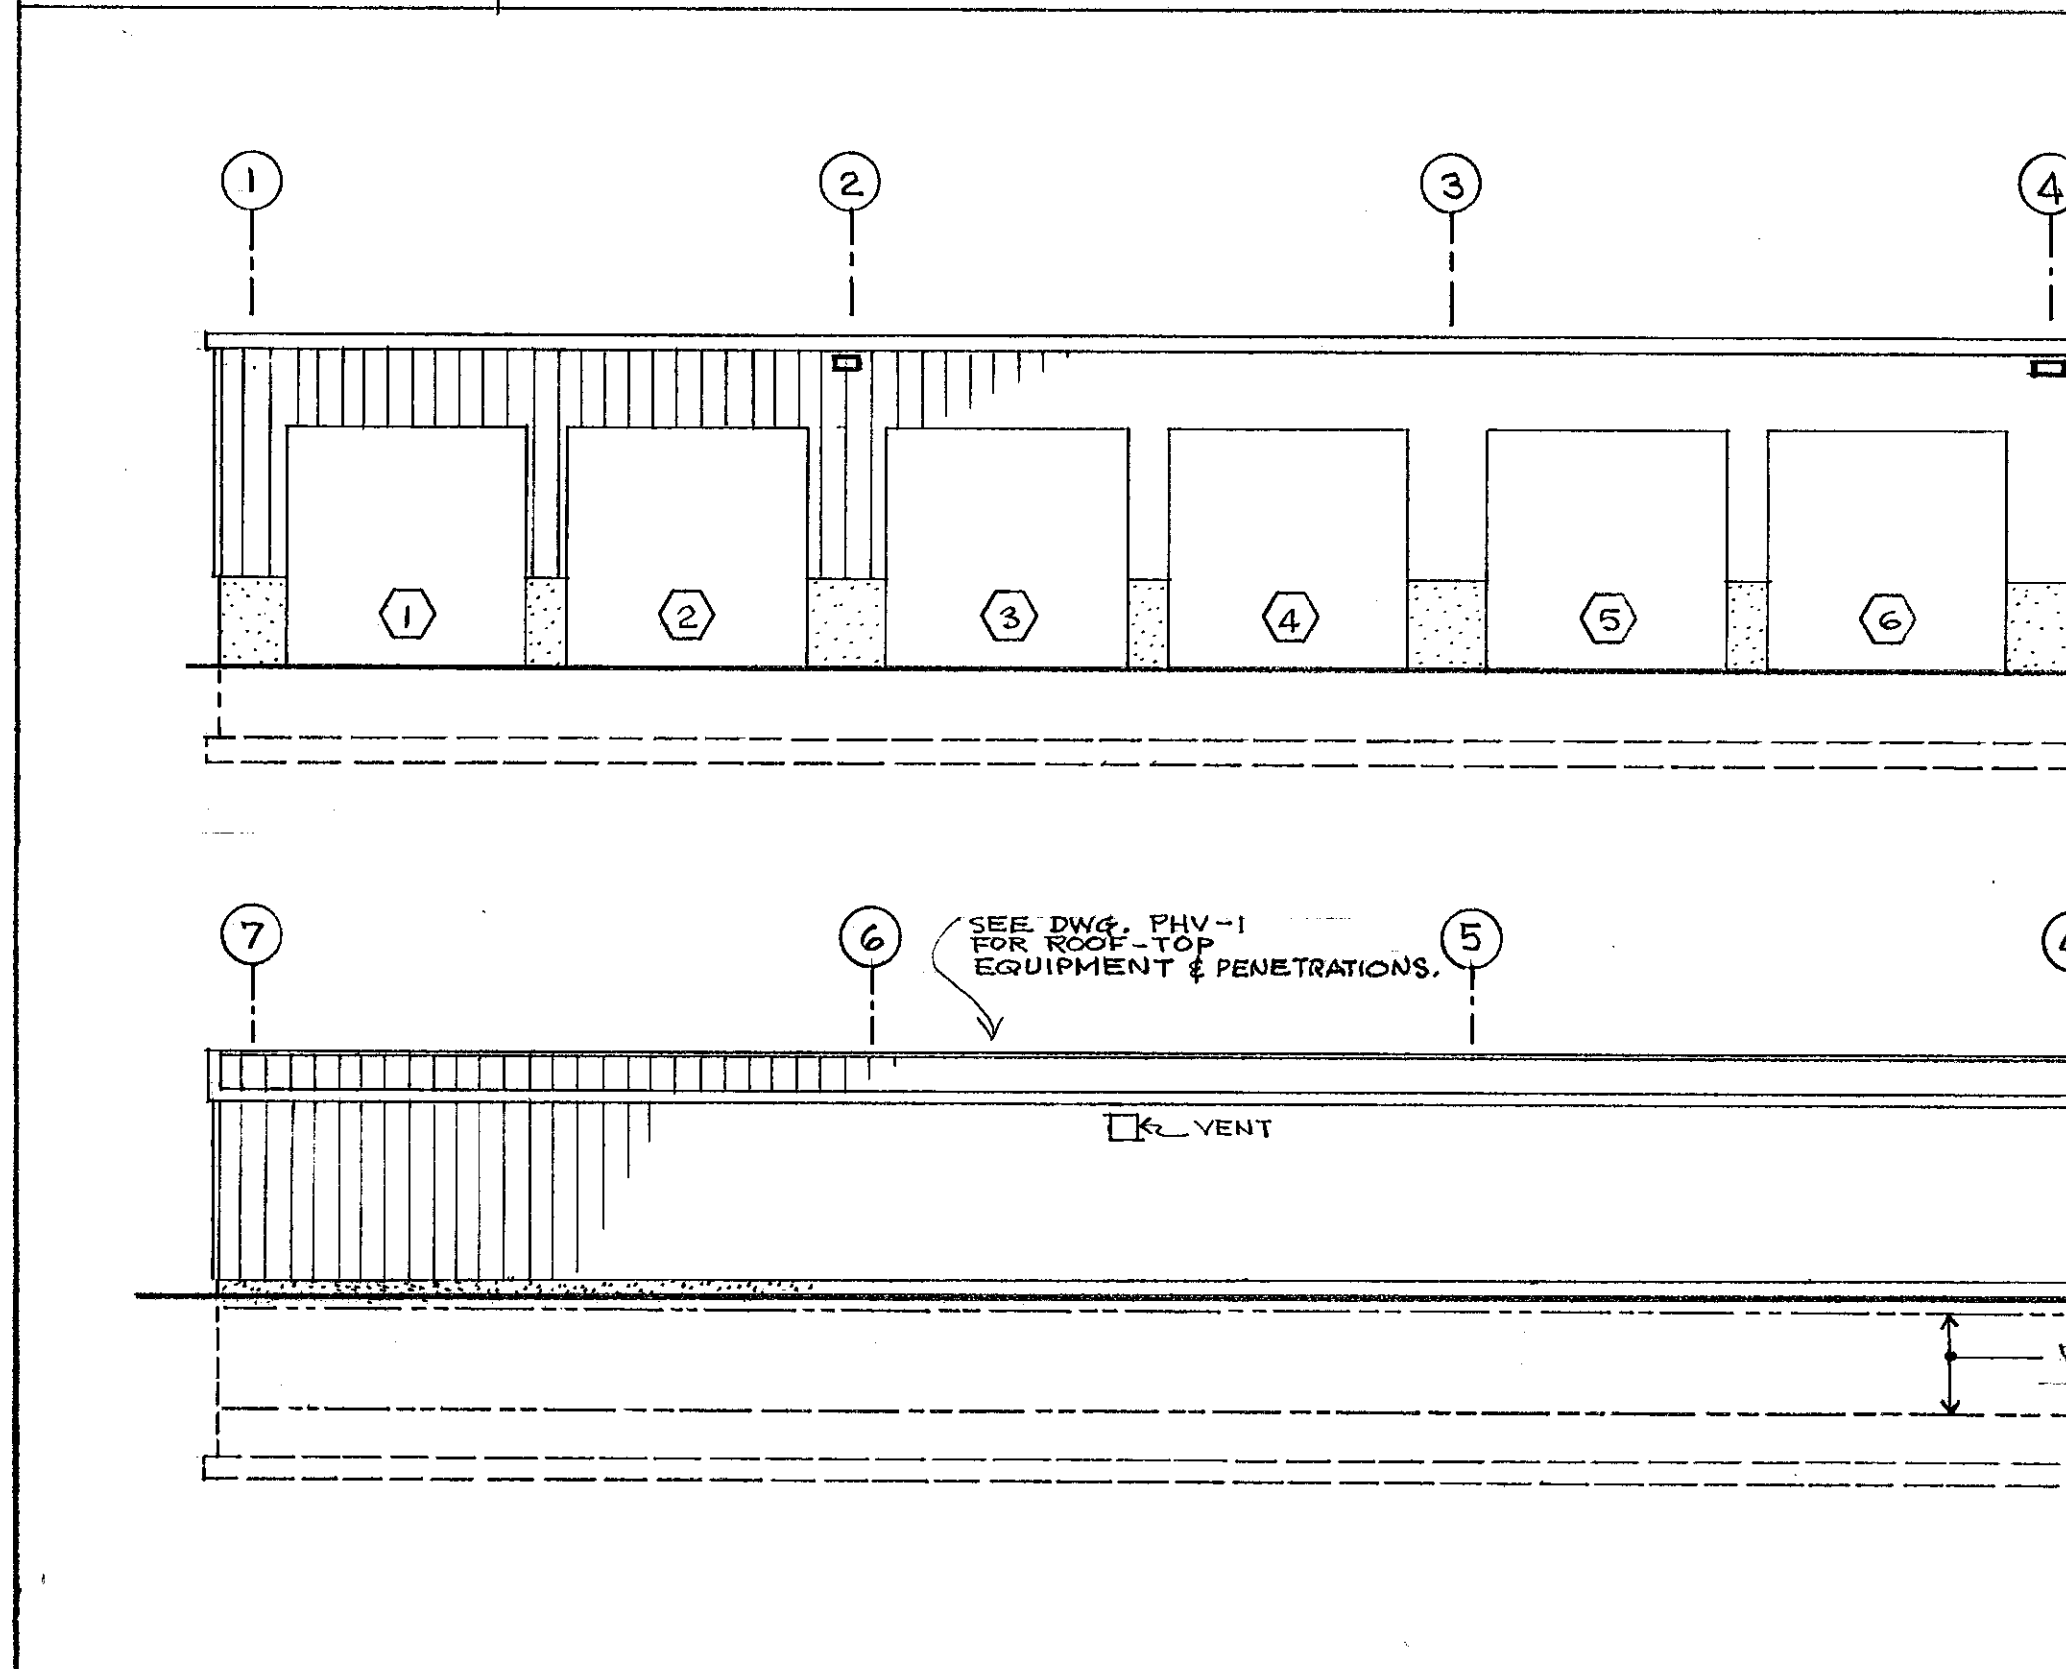


DOOR SCHEDULE									
OPENING	DOOR			FRAME			THRESHOLD	LABEL	REMARKS
	TYPE	SIZE	MATERIAL + FIN	HEAD	JAMB	MATERIAL + FIN			
1	1	40" 6'-8" 1 3/4"	HM PAINT	H-3	J-3	HM PAINT	—		UNDERCUT 1"
2	1	30" 6'-8" 1 3/4"	HM PAINT	H-3	J-3	HM PAINT	—		UNDERCUT 1"
3	1	30" 6'-8" 1 3/4"	HM PAINT	H-3	J-3	HM PAINT	—		UNDERCUT 1"
4	3	40" 6'-8" 1 3/4"	HM PAINT	H-1	J-1	HM PAINT	T-1 *	B	* T-1 = PEMKO 171A
5	2	40" 6'-8" 1 3/4"	HM PAINT	H-3	J-3	HM PAINT	—		
6	2	40" 6'-8" 1 3/4"	HM PAINT	H-3	J-3	HM PAINT	—		
7	1	40" 6'-8" 1 3/4"	HM PAINT	H-4	J-4A J-4B	HM PAINT	T-1		
8	1	40" 6'-8" 1 3/4"	HM PAINT	H-4	J-4A J-4B	HM PAINT	T-1		
9	3	40" 6'-8" 1 3/4"	HM PAINT	H-1	J-1	HM PAINT	T-1	B	
10	3	40" 6'-8" 1 3/4"	HM PAINT	H-1	J-1	HM PAINT	T-1	B	
11	1	40" 6'-8" 1 3/4"	HM PAINT	H-4	J-4A J-4B	HM PAINT	T-1		
12	1	30" 6'-8" 1 3/4"	HM PAINT	H-2	J-2	HM PAINT	—		

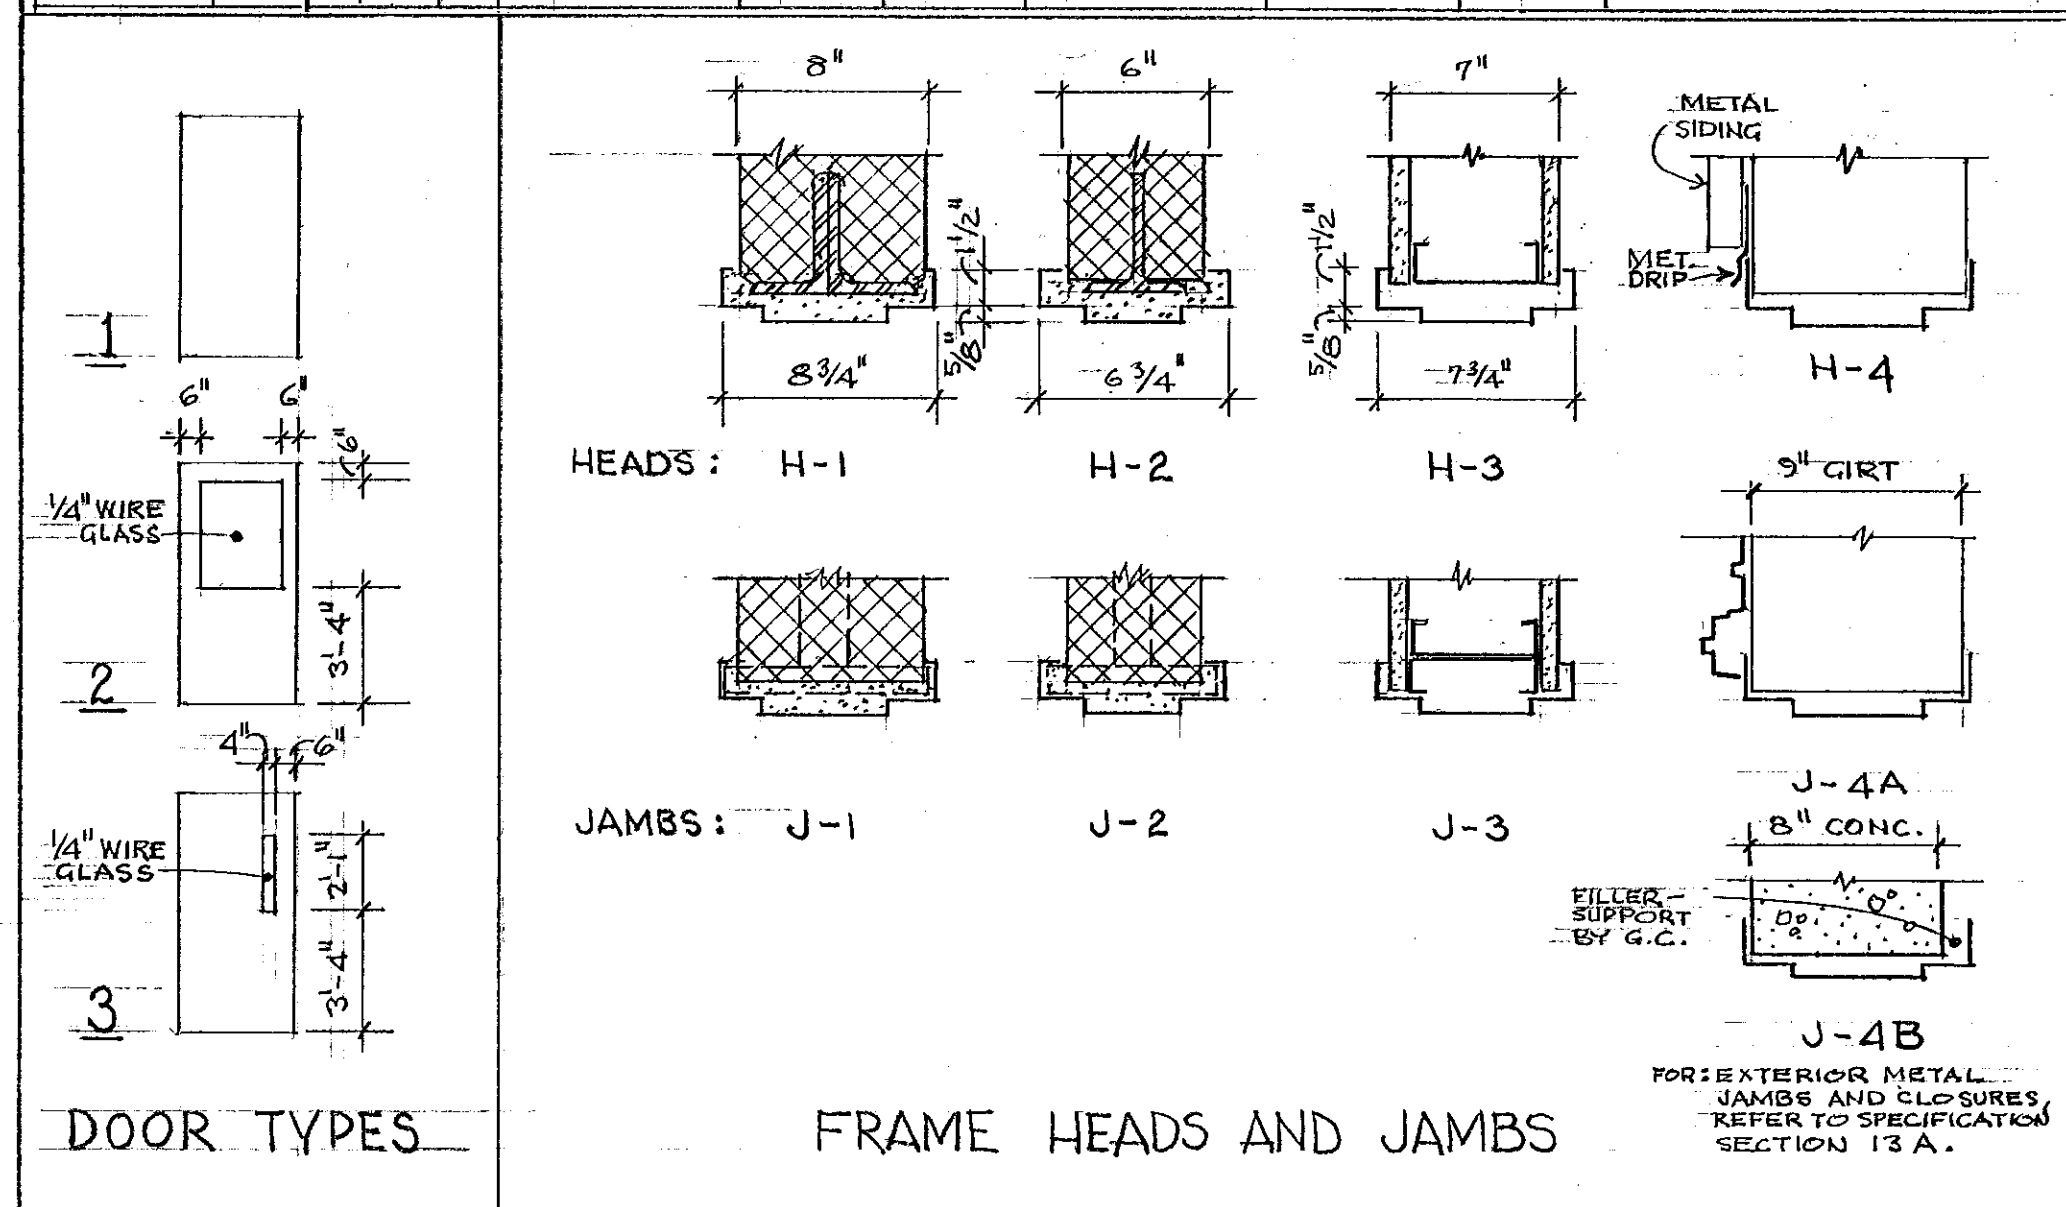

ELEVATIONS & DETAILS			
CITY OF HARTFORD, CONNECTICUT DEPARTMENT OF PUBLIC WORKS FACILITY SERVICES BUREAU			
GOODWIN PARK STORAGE BUILDING RIDGE ROAD WETHERSFIELD/HARTFORD, CT.			
DESIGNED FJM	SCALE AS NOTED	DRAWING NO. A-2	CONTRACT NO. F87-8
CHECKED FAV	DATE JUNE 24, 1987	DAYBOOK NO. 011084-F	