


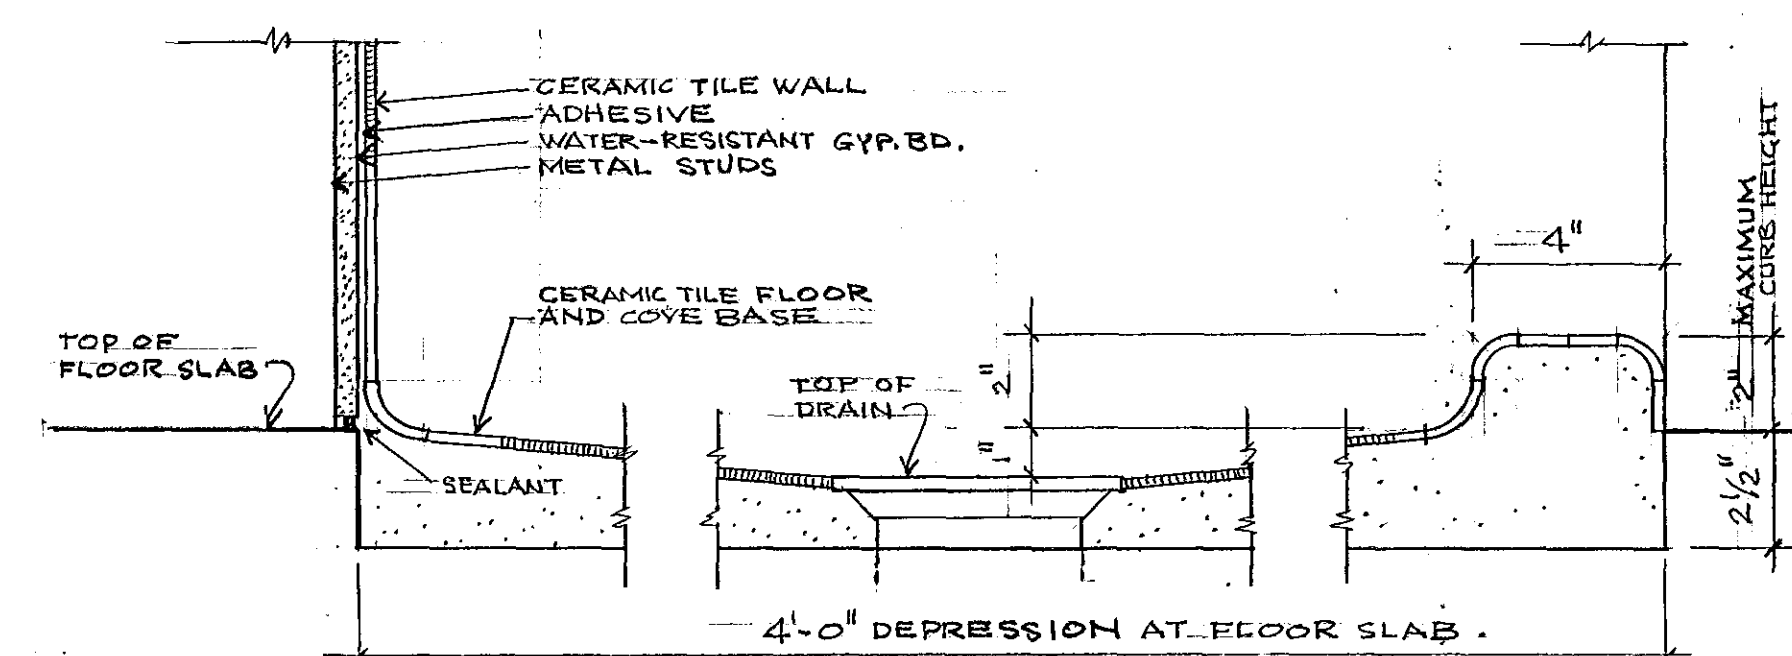
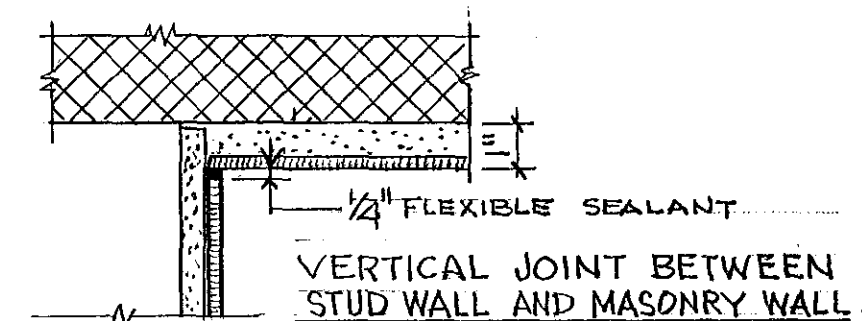


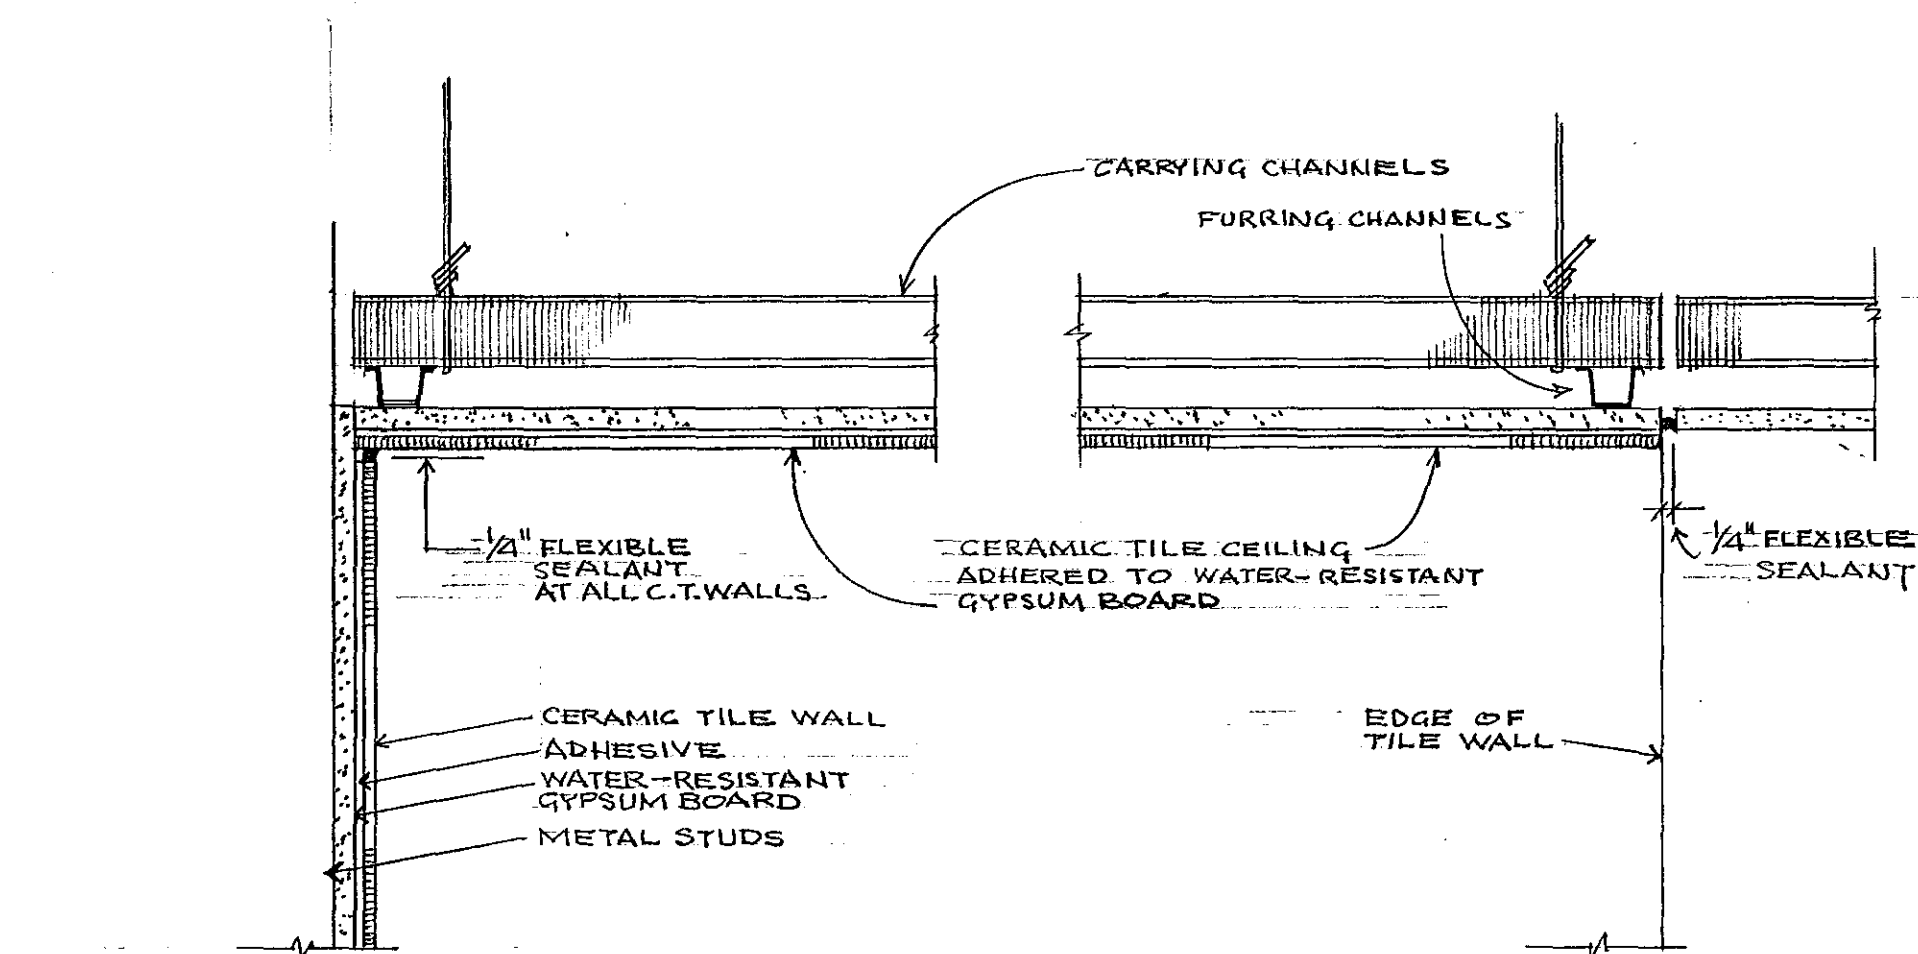

1 VERTICAL SECTION (EAST-WEST) AT SHOWER SCALE: 3" = 1'-0"
A-3

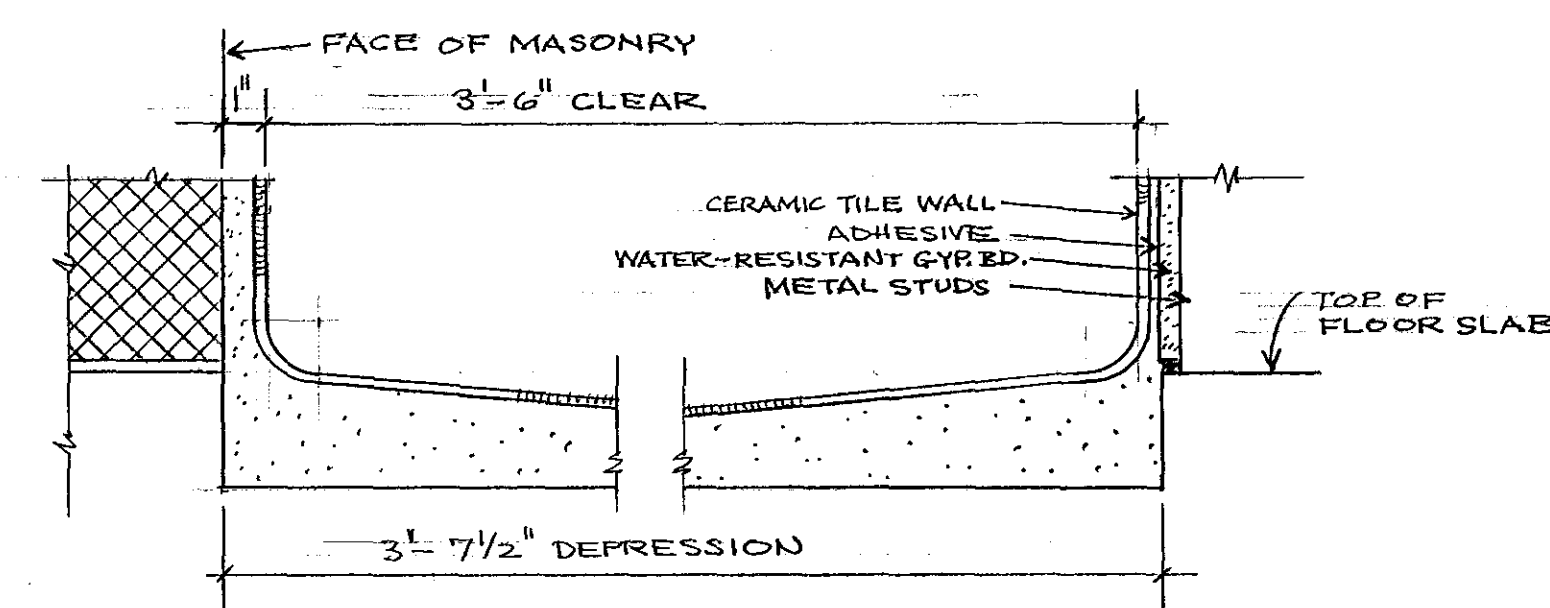

2 VERTICAL SECTION (NORTH-SOUTH) AT SHOWER SCALE: 3" = 1'-0"
A-3

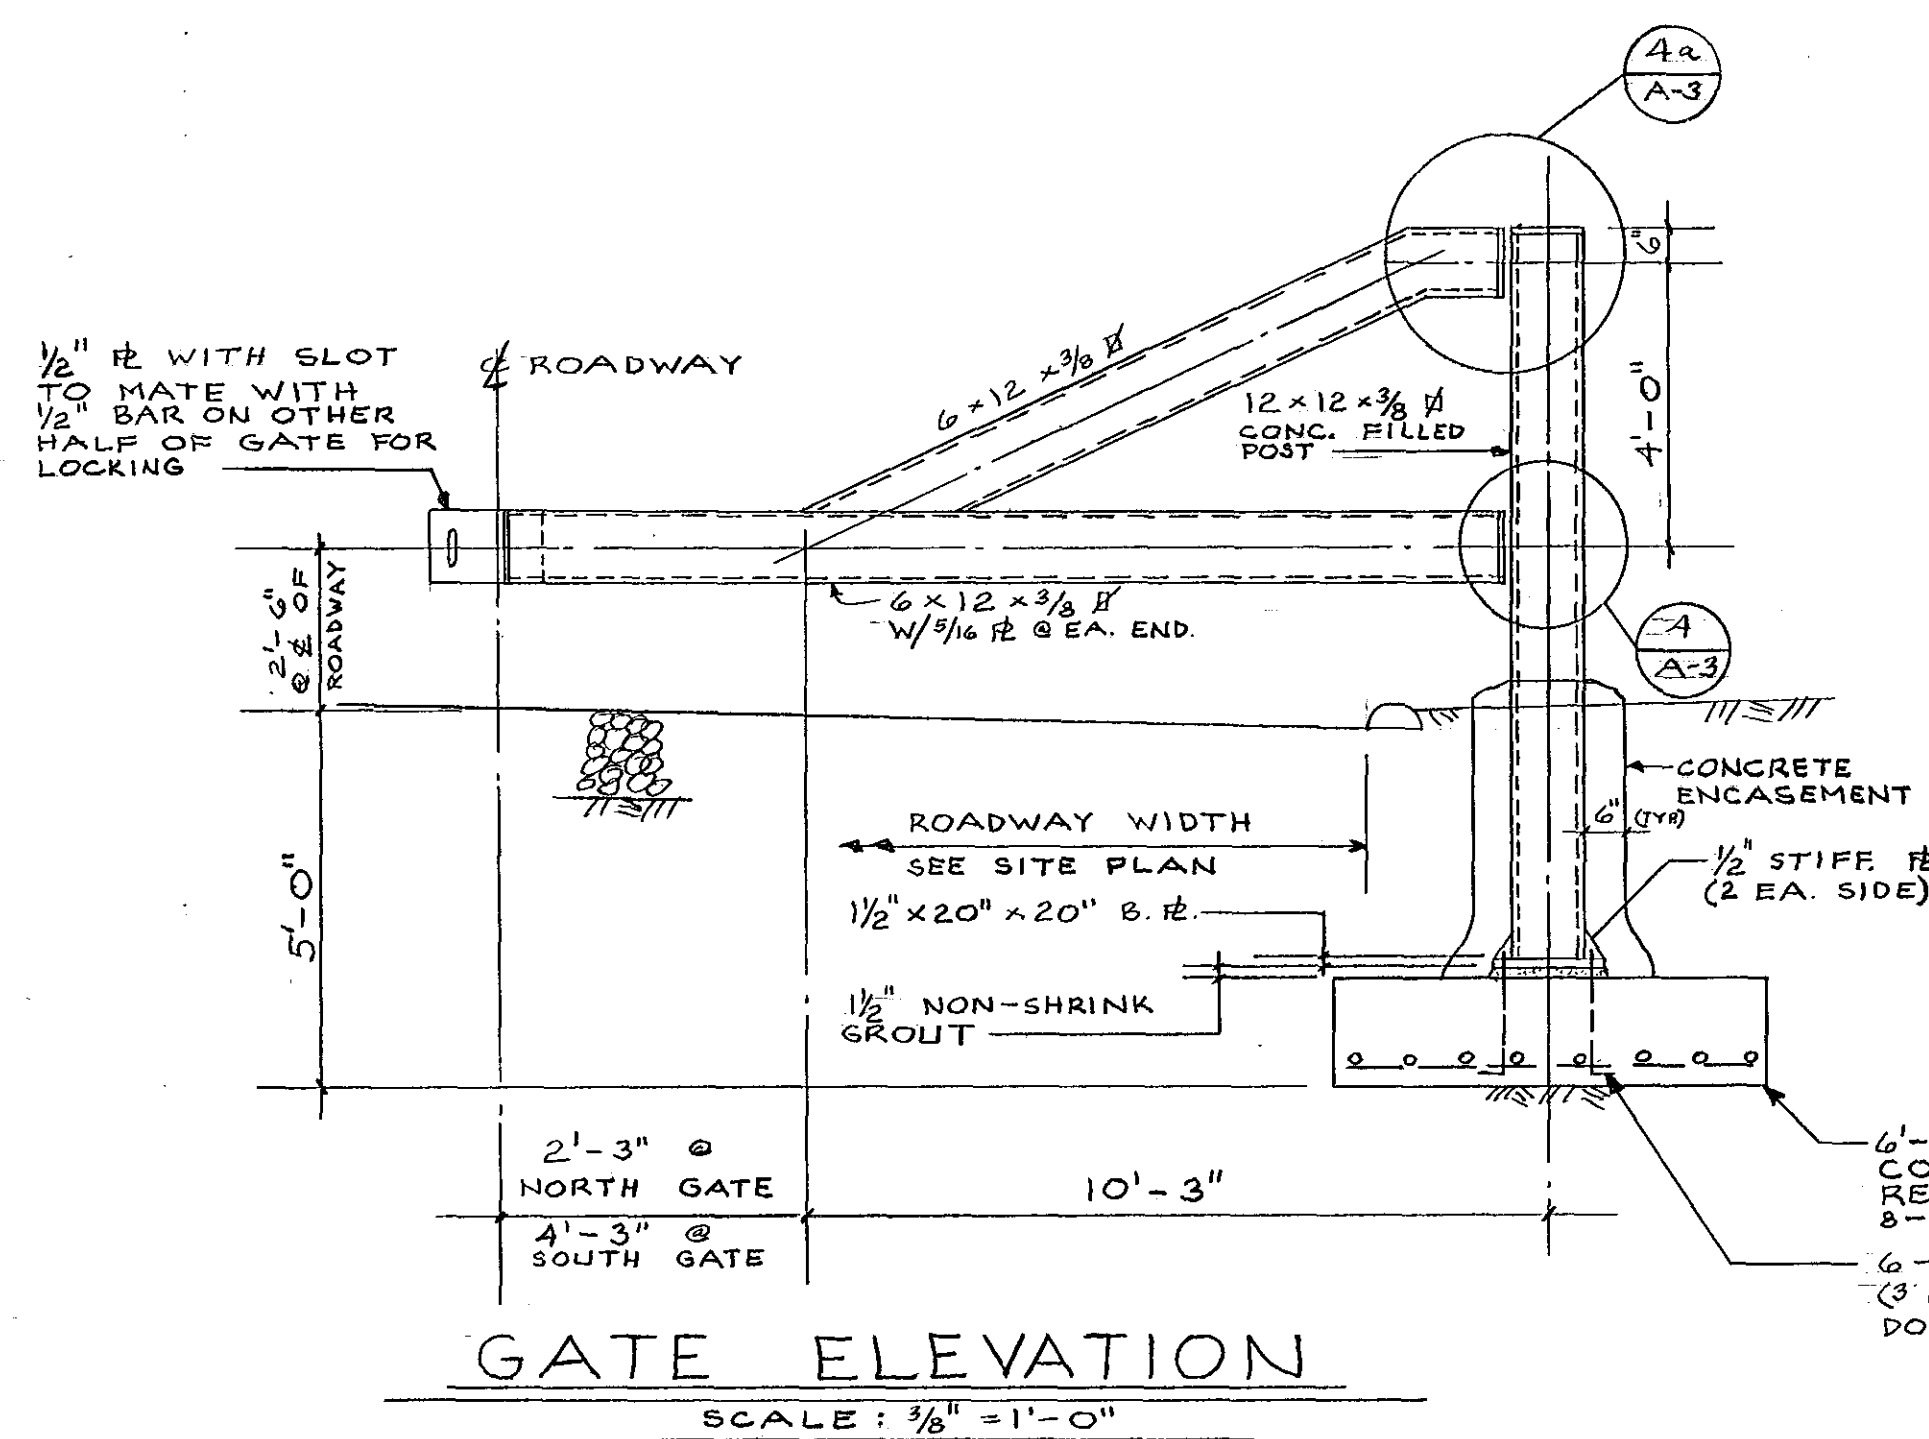


GATE ELEVATION
SCALE: 3/8" = 1'-0"


GATE DETAILS

NOTES:


- Details apply to both the north gate and the south gate (see site plan).
- Elevation is for one-half of each gate. Provide two of each at each gate.
- Four (4) hold-open posts shall be provided.
- Exact location for each gate hold-open post will be determined in the field.
- Structural steel tubing shall conform to ASTM, A500.
- All structural steel tubes shall receive two shop coats of paint.
- Final field painting shall be with a primer and two finish coats all manufactured by Tnemec Co. Inc. Color to be selected by Architect. Submit product data for approval.
- Submit shop drawings of all steel for review prior to fabrication.

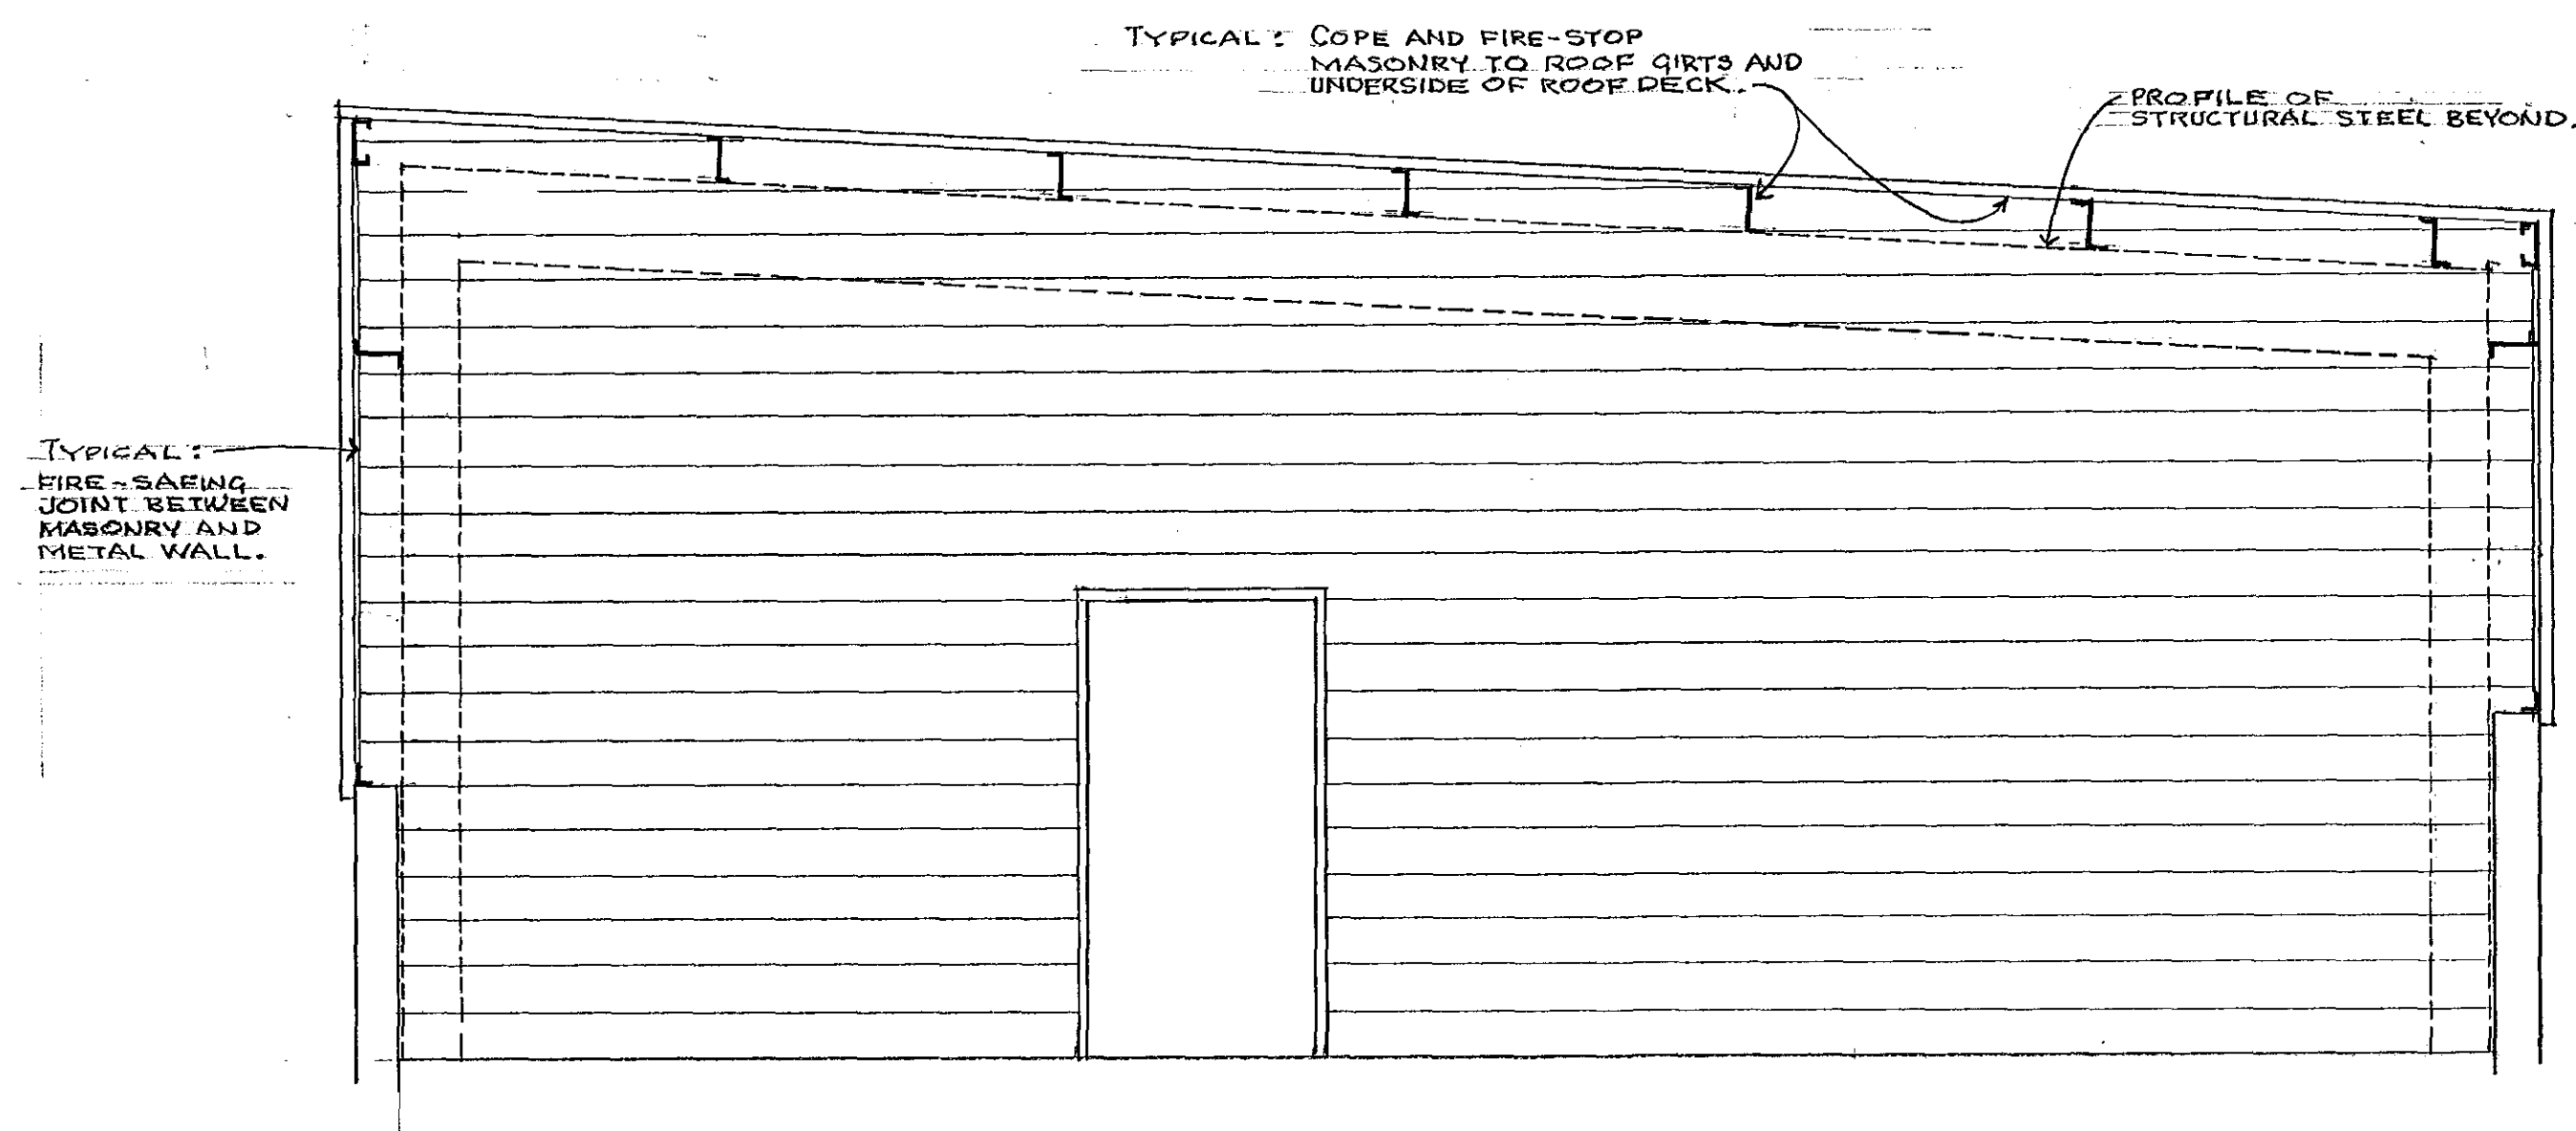


3 TYPICAL 2-HOUR FIRE-RATED WALL SCALE: 3/8" = 1'-0"
A-3 TYPICAL OF THREE LOCATIONS

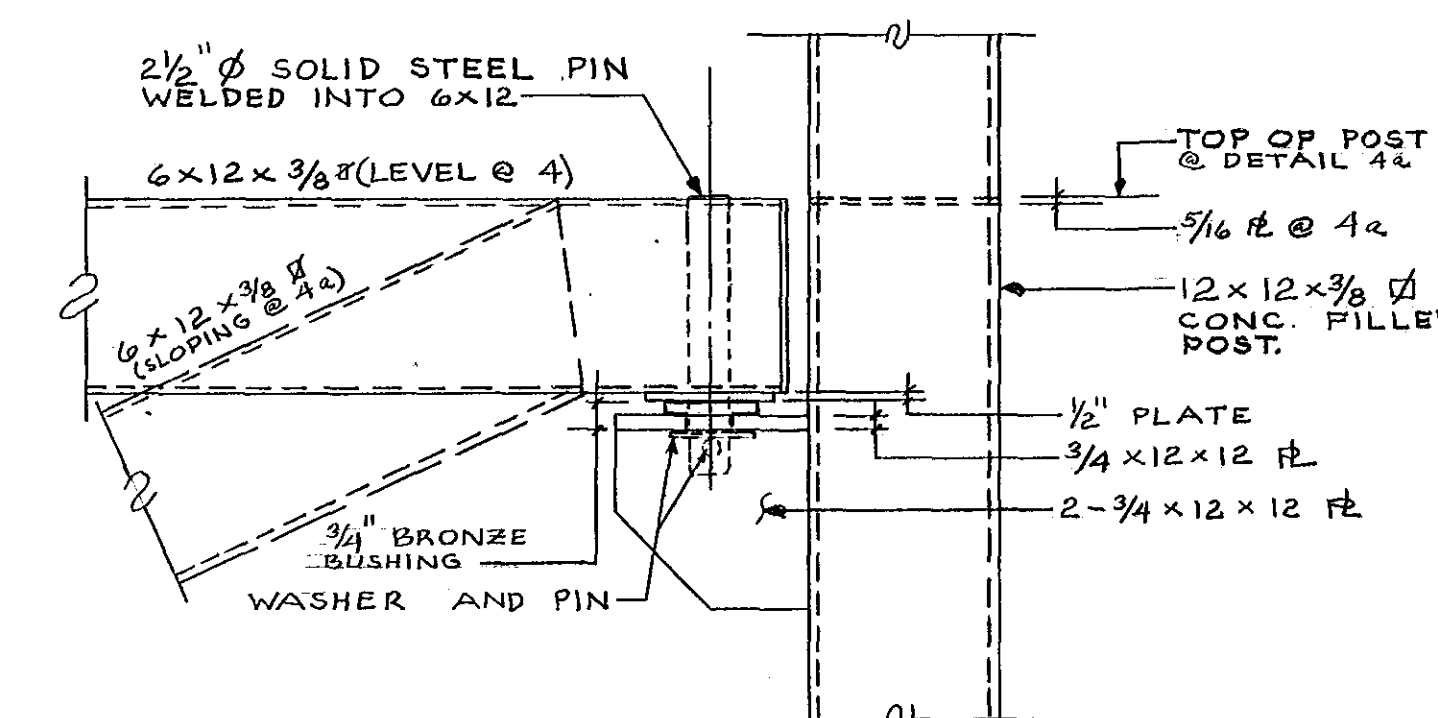

DETAIL 4 & 4a
SCALE: 1" = 1'-0"

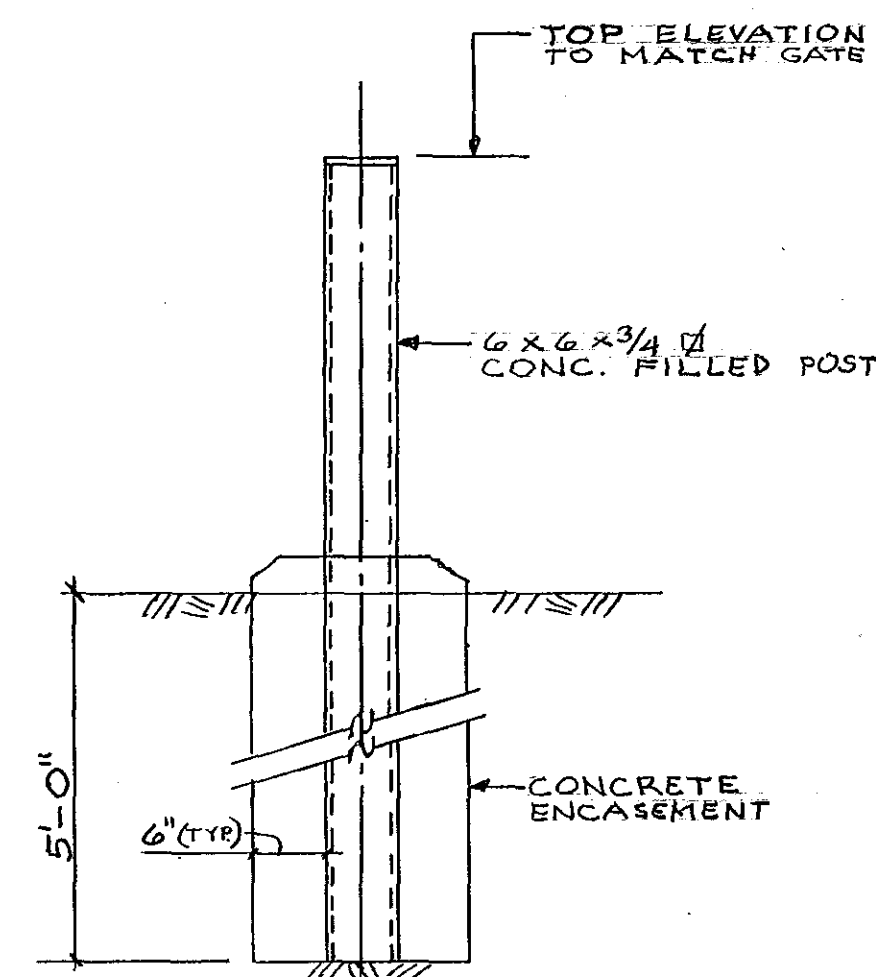

HOLD-OPEN POST DETAIL
SCALE: 3/4" = 1'-0"
(FOUR REQUIRED)

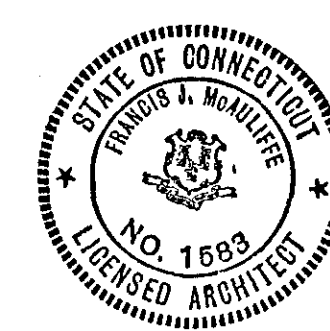

MISCELLANEOUS DETAILS

CITY OF HARTFORD, CONNECTICUT
DEPARTMENT OF PUBLIC WORKS
FACILITY SERVICES BUREAU

**GOODWIN PARK
STORAGE BUILDING**

RIDGE ROAD
WETHERSFIELD/HARTFORD, CT.

SUBMITTED <i>Frank McEliff</i>	APPROVED <i>Frank Verillo</i>	APPROVED <i>Anthony Pender</i>
DESIGNED EJM	SCALE AS NOTED	DRAWING NO. CONTRACT NO.
DRAWN EJM	DATE JUNE 24, 1987	A-3 F87-8
CHECKED FAV	DAYBOOK NO. 011884-9	