

LOCATION PLAN
SCALE= 1:54000

CITY OF HARTFORD

DEPARTMENT OF PUBLIC WORKS

TRANSPORTATION SERVICES BUREAU



PLANS FOR


INSTALLATION OF PLAYSCAPE AND SITE IMPROVEMENTS AT ROCKY RIDGE PARK HARTFORD, CT

CONTRACT NO. E97-12


CONTENTS

SHEET NO.	DESCRIPTION
1	COVER SHEET
2	SITE SURVEY
3	SITE DEMOLITION AND EROSION AND SEDIMENTATION CONTROL PLAN
4	DEMOLITION OF EXISTING STAIRWAY STRUCTURE
5	SITE LAYOUT AND GRADING PLAN
6	EROSION CONTROL DETAILS
7	PLAYING FIELD DETAILS
8	PLAYSCAPE STRUCTURE LAYOUT
9	PLAYSCAPE AND MISCELLANEOUS DETAILS

MARCH 1997

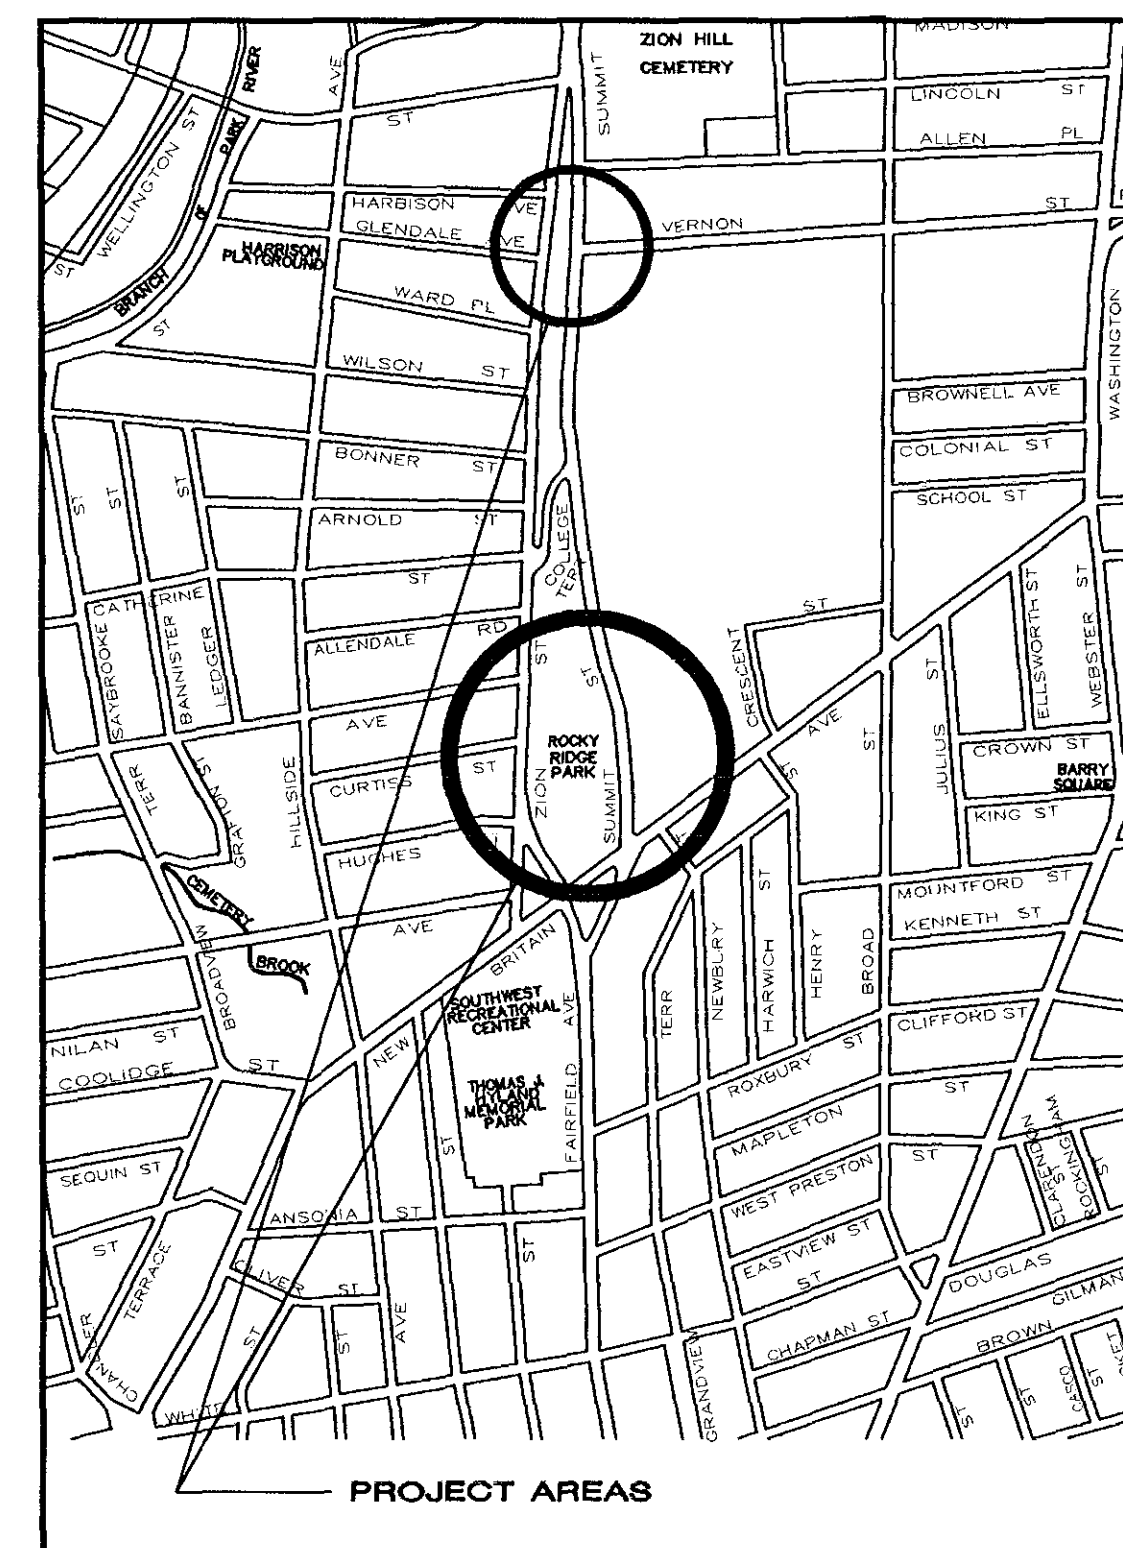

SITE PLAN
SCALE= 1:12000

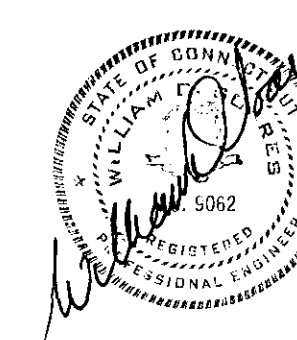

CONSULTING ENGINEERS
PURCELL
ASSOCIATES

90 National Drive Glastonbury, Connecticut 06033
(860) 633-8341