



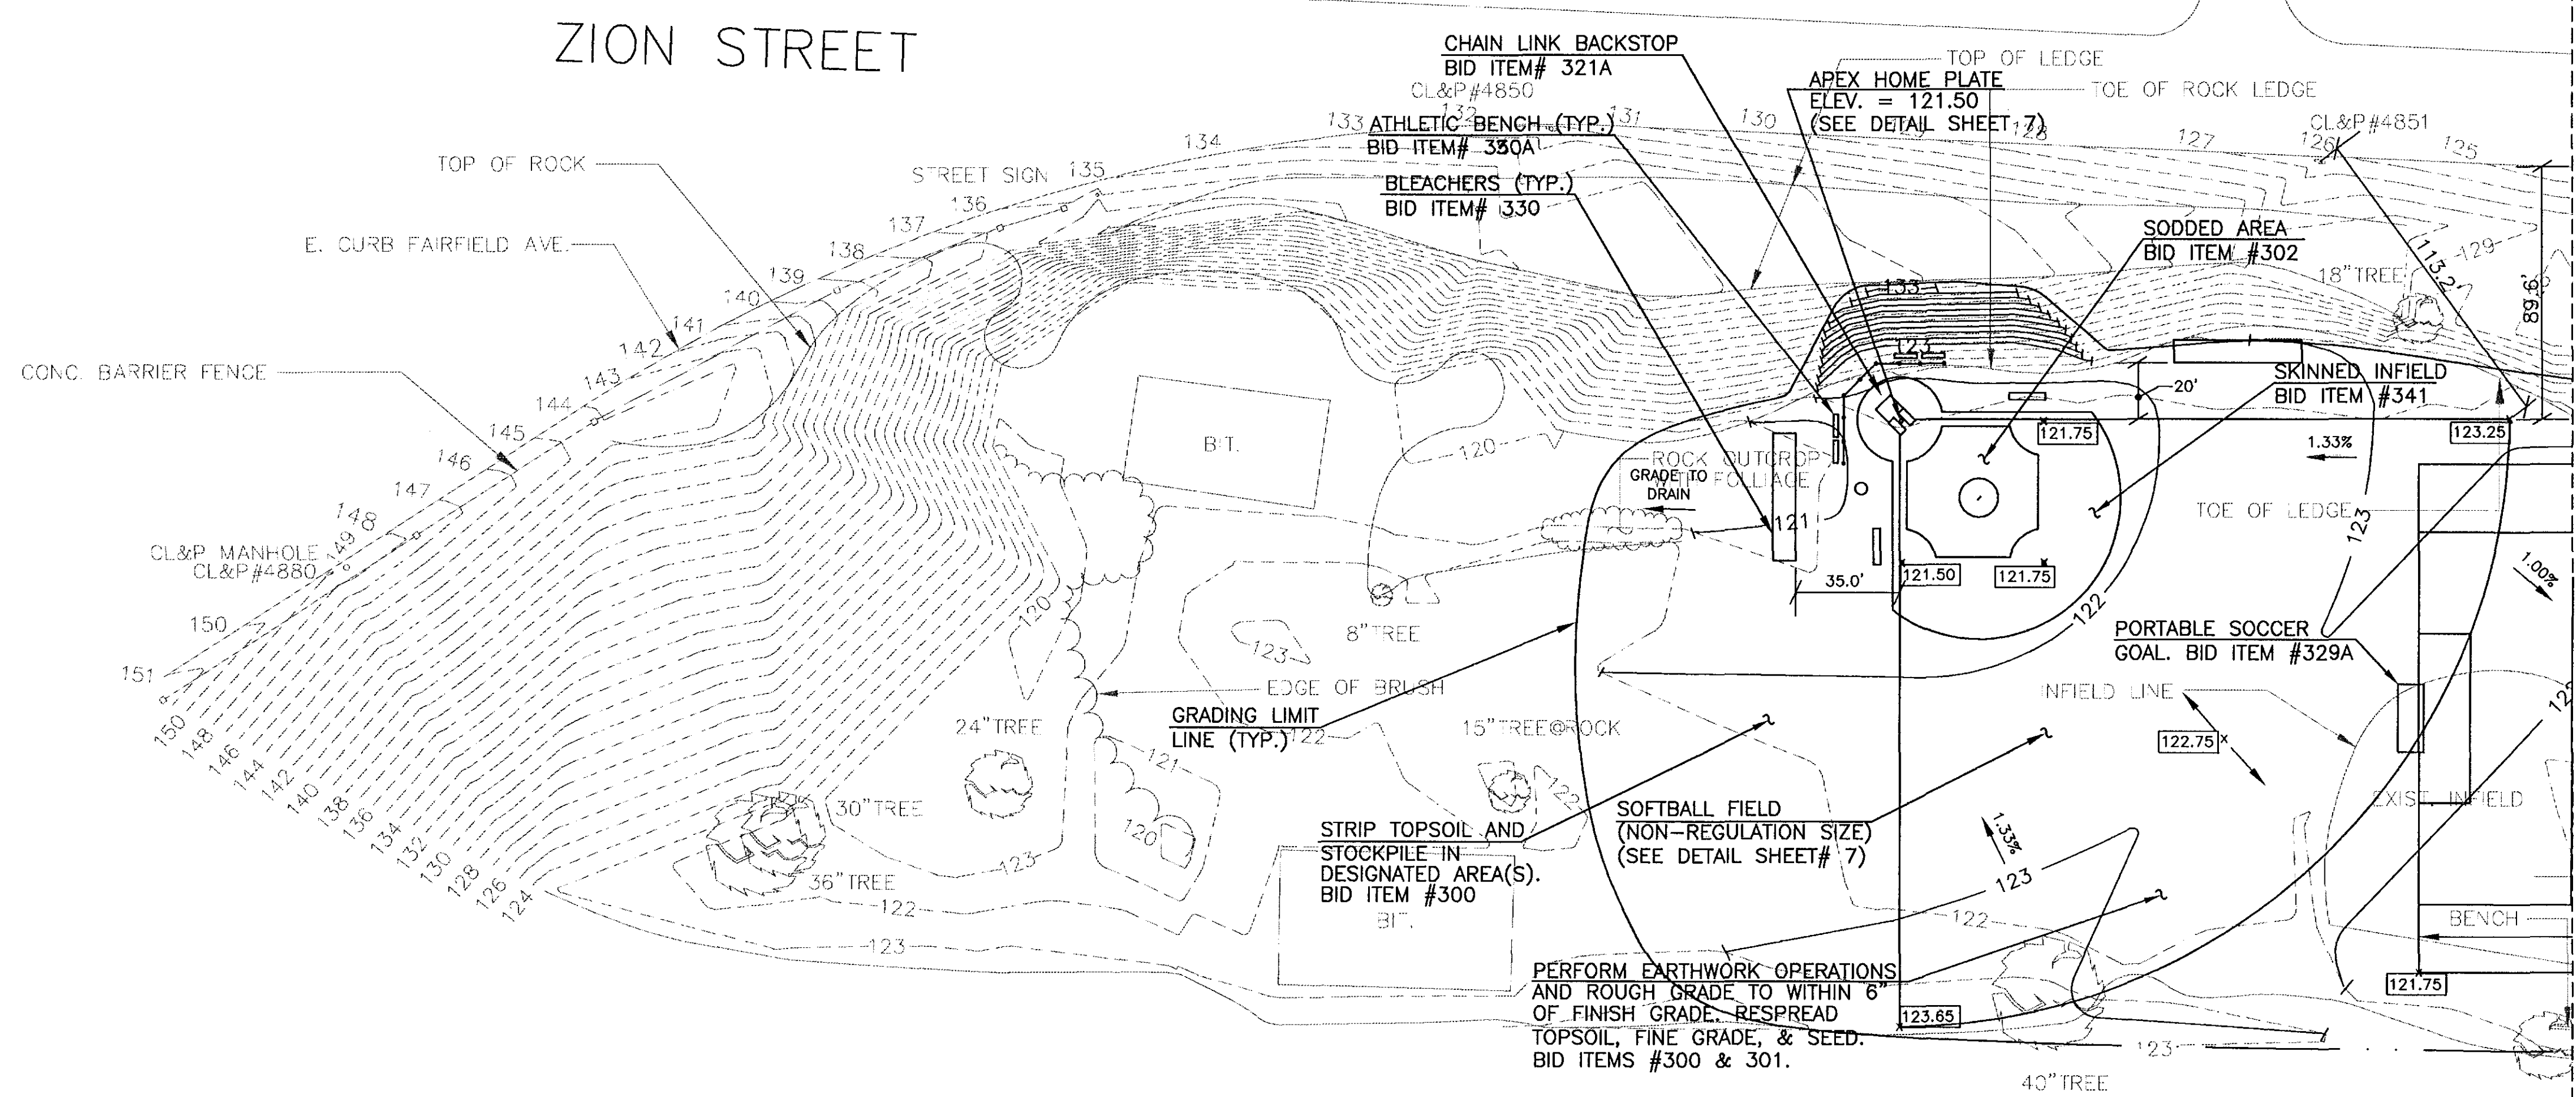

GENERAL NOTES

1. THE CONTRACTOR IS HEREBY REMINDED THAT TITLE 16 CHAPTER 293 OF THE CONNECTICUT GENERAL STATUTES REQUIRES NOTIFICATION TO THE UTILITY COMPANIES OF PENDING EXCAVATION AT OR NEAR PUBLIC UTILITIES. THE CONTRACTOR SHALL CALL 1-800-922-4455 AT LEAST 48 HOURS PRIOR TO EXCAVATION, BUT NOT MORE THAN 30 DAYS IN ADVANCE OF EXCAVATION.
2. EXERCISE EXTREME CAUTION WHEN EXCAVATING OR GRADING IN THE VICINITY OF TREES. TREES DAMAGED BY THE CONTRACTOR SHALL BE REPLACED AT THE CONTRACTOR'S EXPENSE.
3. PROPOSED CONTOURS INDICATE INTENT. MINOR ADJUSTMENTS TO GRADING MAY BE MADE AS REQUIRED TO PROVIDE POSITIVE SURFACE DRAINAGE.
4. BLEND NEW CONTOURS SMOOTHLY INTO EXISTING CONTOURS. ROUND TOPS AND BOTTOMS.
5. PERFORM SEEDING OPERATIONS, OR SOD AS SOON AS GRADING IS COMPLETE TO REDUCE RUNOFF AND EROSION.
7. CONSTRUCTION LAYOUT (LINE & GRADE) WILL BE PROVIDED TO THE CONTRACTOR BY THE CITY OF HARTFORD DEPT. OF PUBLIC WORKS. THE CONTRACTOR MUST REQUEST CONSTRUCTION LAYOUT AT LEAST 48 HOURS IN ADVANCE.
8. ANY DAMAGE OR DISTURBANCE TO AREAS WITHIN OR OUTSIDE THE CONTRACTS LIMITS WHICH RESULTS FROM THE CONTRACTOR'S OPERATIONS SHALL BE PROMPTLY RESTORED TO THEIR ORIGINAL CONDITION AT THE CONTRACTOR'S EXPENSE.
9. GENERAL BORROW UTILIZED AS FILL MATERIAL FOR ACHIEVING PROPOSED ELEVATIONS SHALL MEET THE MATERIAL REQUIREMENTS OF REFERENCE ITEM# 35 - BANK-RUN-GRAVEL.

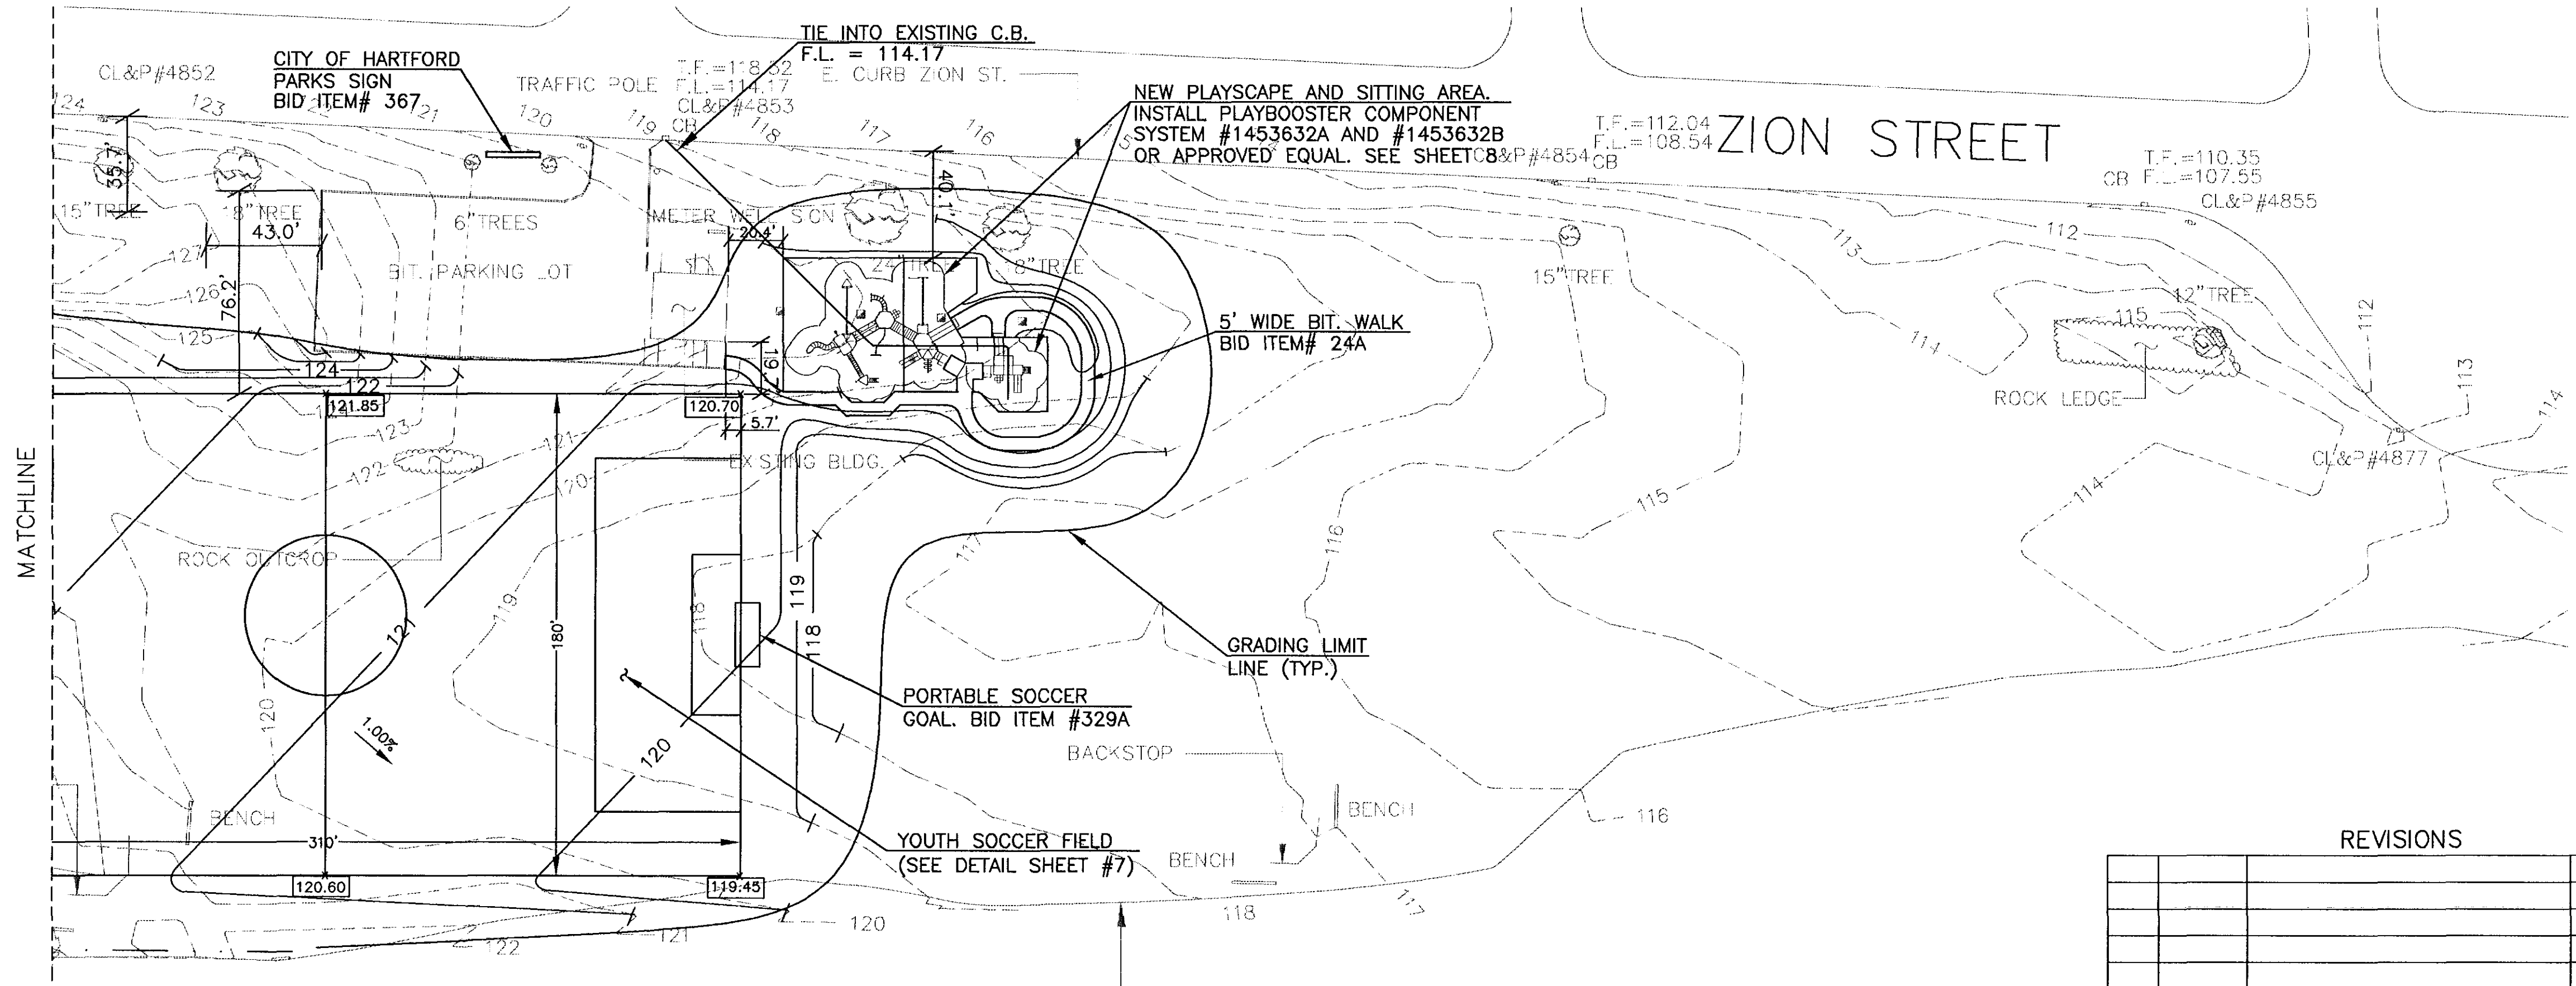

SYMBOLS AND ABBREVIATIONS

MS	MIDSTONE	UT	UTILITY POLE
AP	ANGLE POINT	WG	WATER GATE
CL	CENTER/CRON LINE	TM	TELEPHONE MANHOLE
CG	GAS GATE	SM	SANITARY MANHOLE
EL	ELECTRIC MANHOLE	HY	HYDRANT
SL	STREET LIGHT	MH	MANHOLE
ST	STATION	CM	CITY MIDSTONE
R	RADIUS	L	ARC LENGTH
B.C.C.	BETWEEN CONCRETE UP CURB	SH	SOUTHERN NEW ENGLAND TELEPHONE
P.I.	POINT OF INTERSECTION	PG	PROPOSED GRADE
EL	ELEVATION	PL	PROPERTY LINE
N	NORTH	C	CURB
S	SOUTH	G	GUTTER
E	EAST	H	HEADER
W	WEST	P.T.	POINT OF TANGENCY
T.P.	TOP OF FRAME	P.C.	POINT OF CURVATURE
C.B.	CATCH BASIN	P.V.C.	POINT OF VERT. CURVATURE
T	TANGENT	Δ	DELTA
HELO	HARTFORD ELECTRIC LIGHT CO.	MD	METROPOLITAN DISTRICT COMMISSION
TEL	EXIST. ELEVATION	B	BORING

B.M. ELEV.-122.17 N. END OF DOOR SILL OF N. DOOR OF FIELD HOUSE.

CITY OF HARTFORD, CONNECTICUT
DEPARTMENT OF PUBLIC WORKS
TRANSPORTATION SERVICES BUREAU

SITE LAYOUT &
SITE GRADING PLAN

REVISIONS			
NO.	DATE	DESCRIPTION	BY
1	3/21/97	AS PER REVIEW COMMENTS	MEM

SUBMITTED PURCELL ASSOCIATES PROJECT ENGINEER	RECOMMENDED MANAGER	APPROVED CITY ENGINEER
DRAWN JMM CHECKED WDS	SCALE: 1"=40'	DAYBOOK NO. 011363 DATE MARCH 12, 1997 FILE NAME
SHEET 5 OF 9		

FILE NAME: sg-rocky.DWG 02/27/97 13:38