



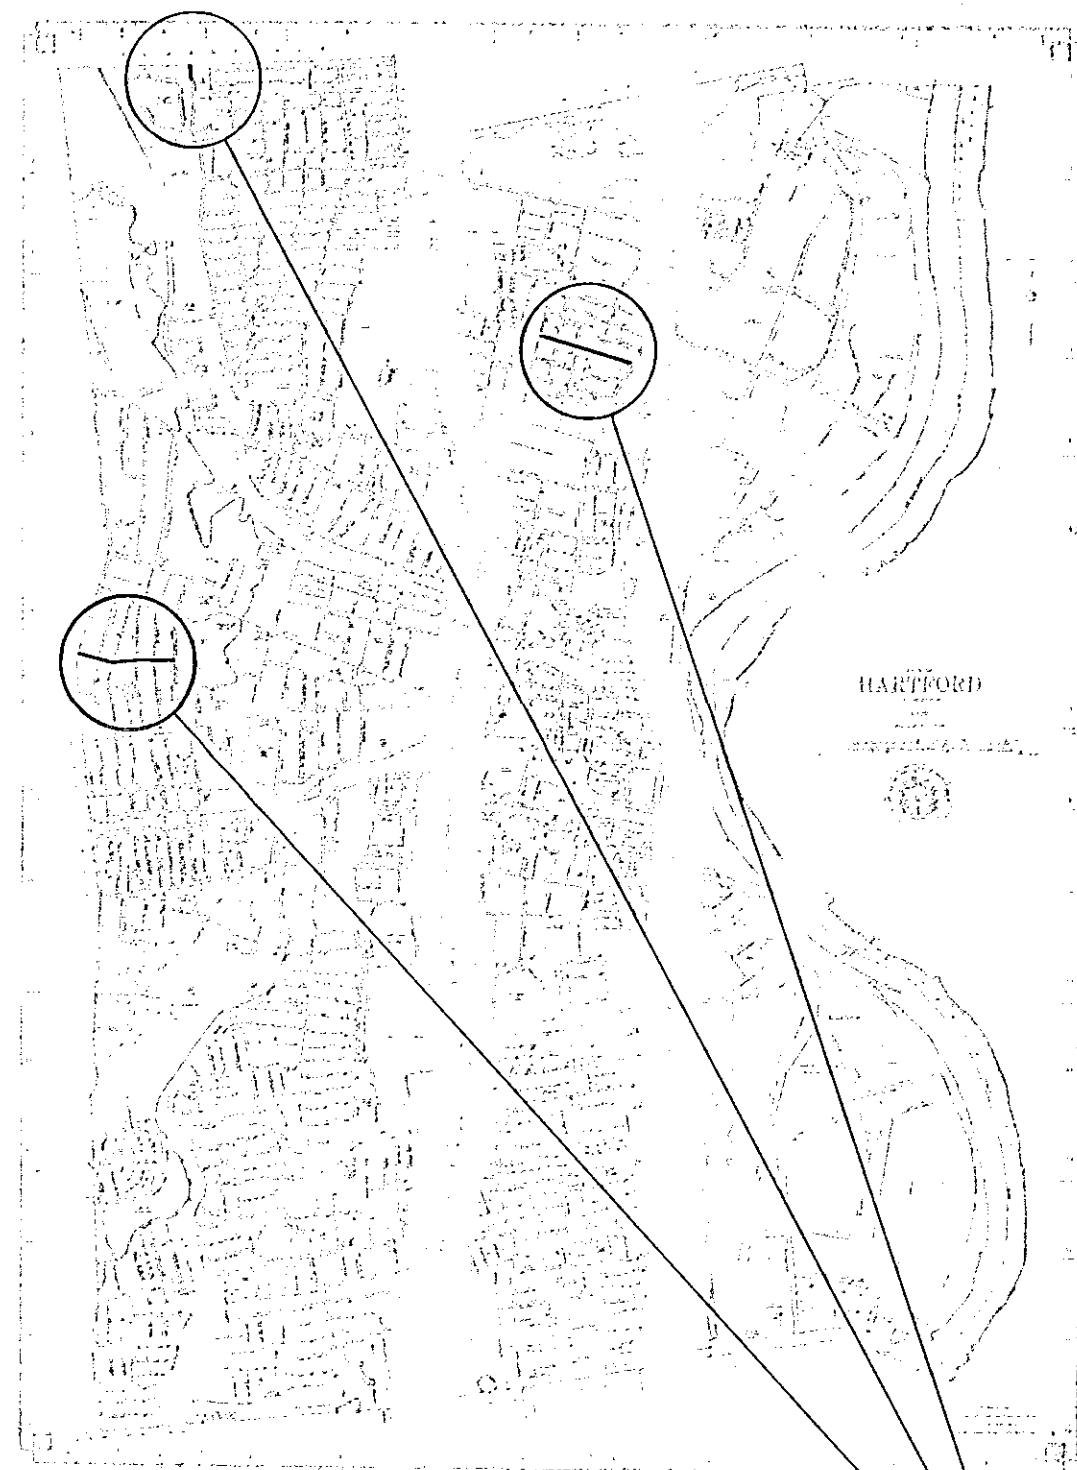

LOCATION PLAN

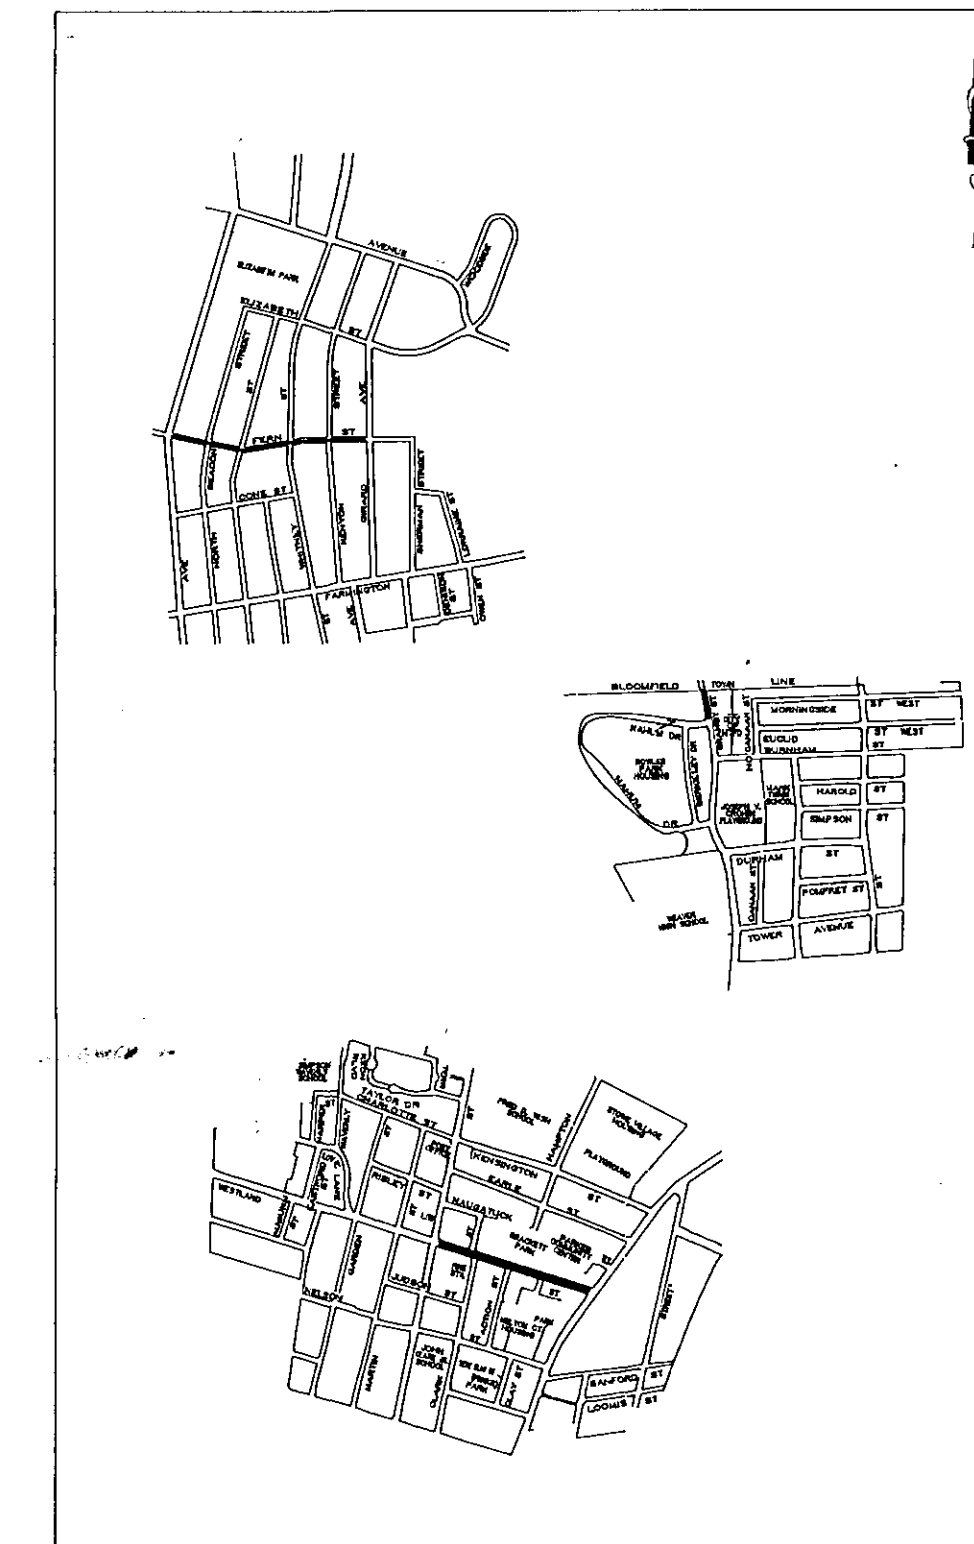

SITE PLAN

CITY OF HARTFORD

DEPARTMENT OF PUBLIC WORKS

TRANSPORTATION SERVICES BUREAU



PLANS FOR

RECONSTRUCTION OF ARTERIAL STREETS - AREA #2

CITY CONTRACT NO. E 95-03

STATE PROJECT NO. 63-517

FEDERAL AID PROJECT NO. STPH 7063(4)

CONTENTS

1. COVER SHEET
2. DETAILED ESTIMATE SHEET
- 3.-5. STANDARD CONSTRUCTION DETAILS
6. TRAFFIC MARKING DETAILS
- 7.-8. TRAFFIC PHASING DETAILS
9. PLAN AND PROFILE GRANBY STREET
- 10.-14. PLANS AND PROFILES FERN STREET
- 15.-19. PLANS AND PROFILES WESTLAND STREET

PROJECT LENGTH: 4550'

DESIGN SCALE: 1"=20'

AVG. DAILY TRAFFIC:

Granby St.	7900
Fern St.	4300
Westland St.	2167

DESIGN SPEED: 30 MPH

GRANBY STREET

BEGINING STA. 9+00

ENDING STA. 15+75

FERN STREET

BEGINING STA. 1+00

ENDING STA. 21+75

WESTLAND STREET

BEGINING STA. 29+00

ENDING STA. 47+00

DESIGNED BY:
CITY OF HARTFORD

PER: *Francis A. Vernile*
FRANCIS VERNILE, ACTING CITY ENGINEER
DATE: 6/29/95

CONNECTICUT PROFESSIONAL REGISTRATION NO. 10030

ACCEPTED BY: *Saundra K. Borges*
SAUNDRA KEE BORGES, CITY MANAGER

