
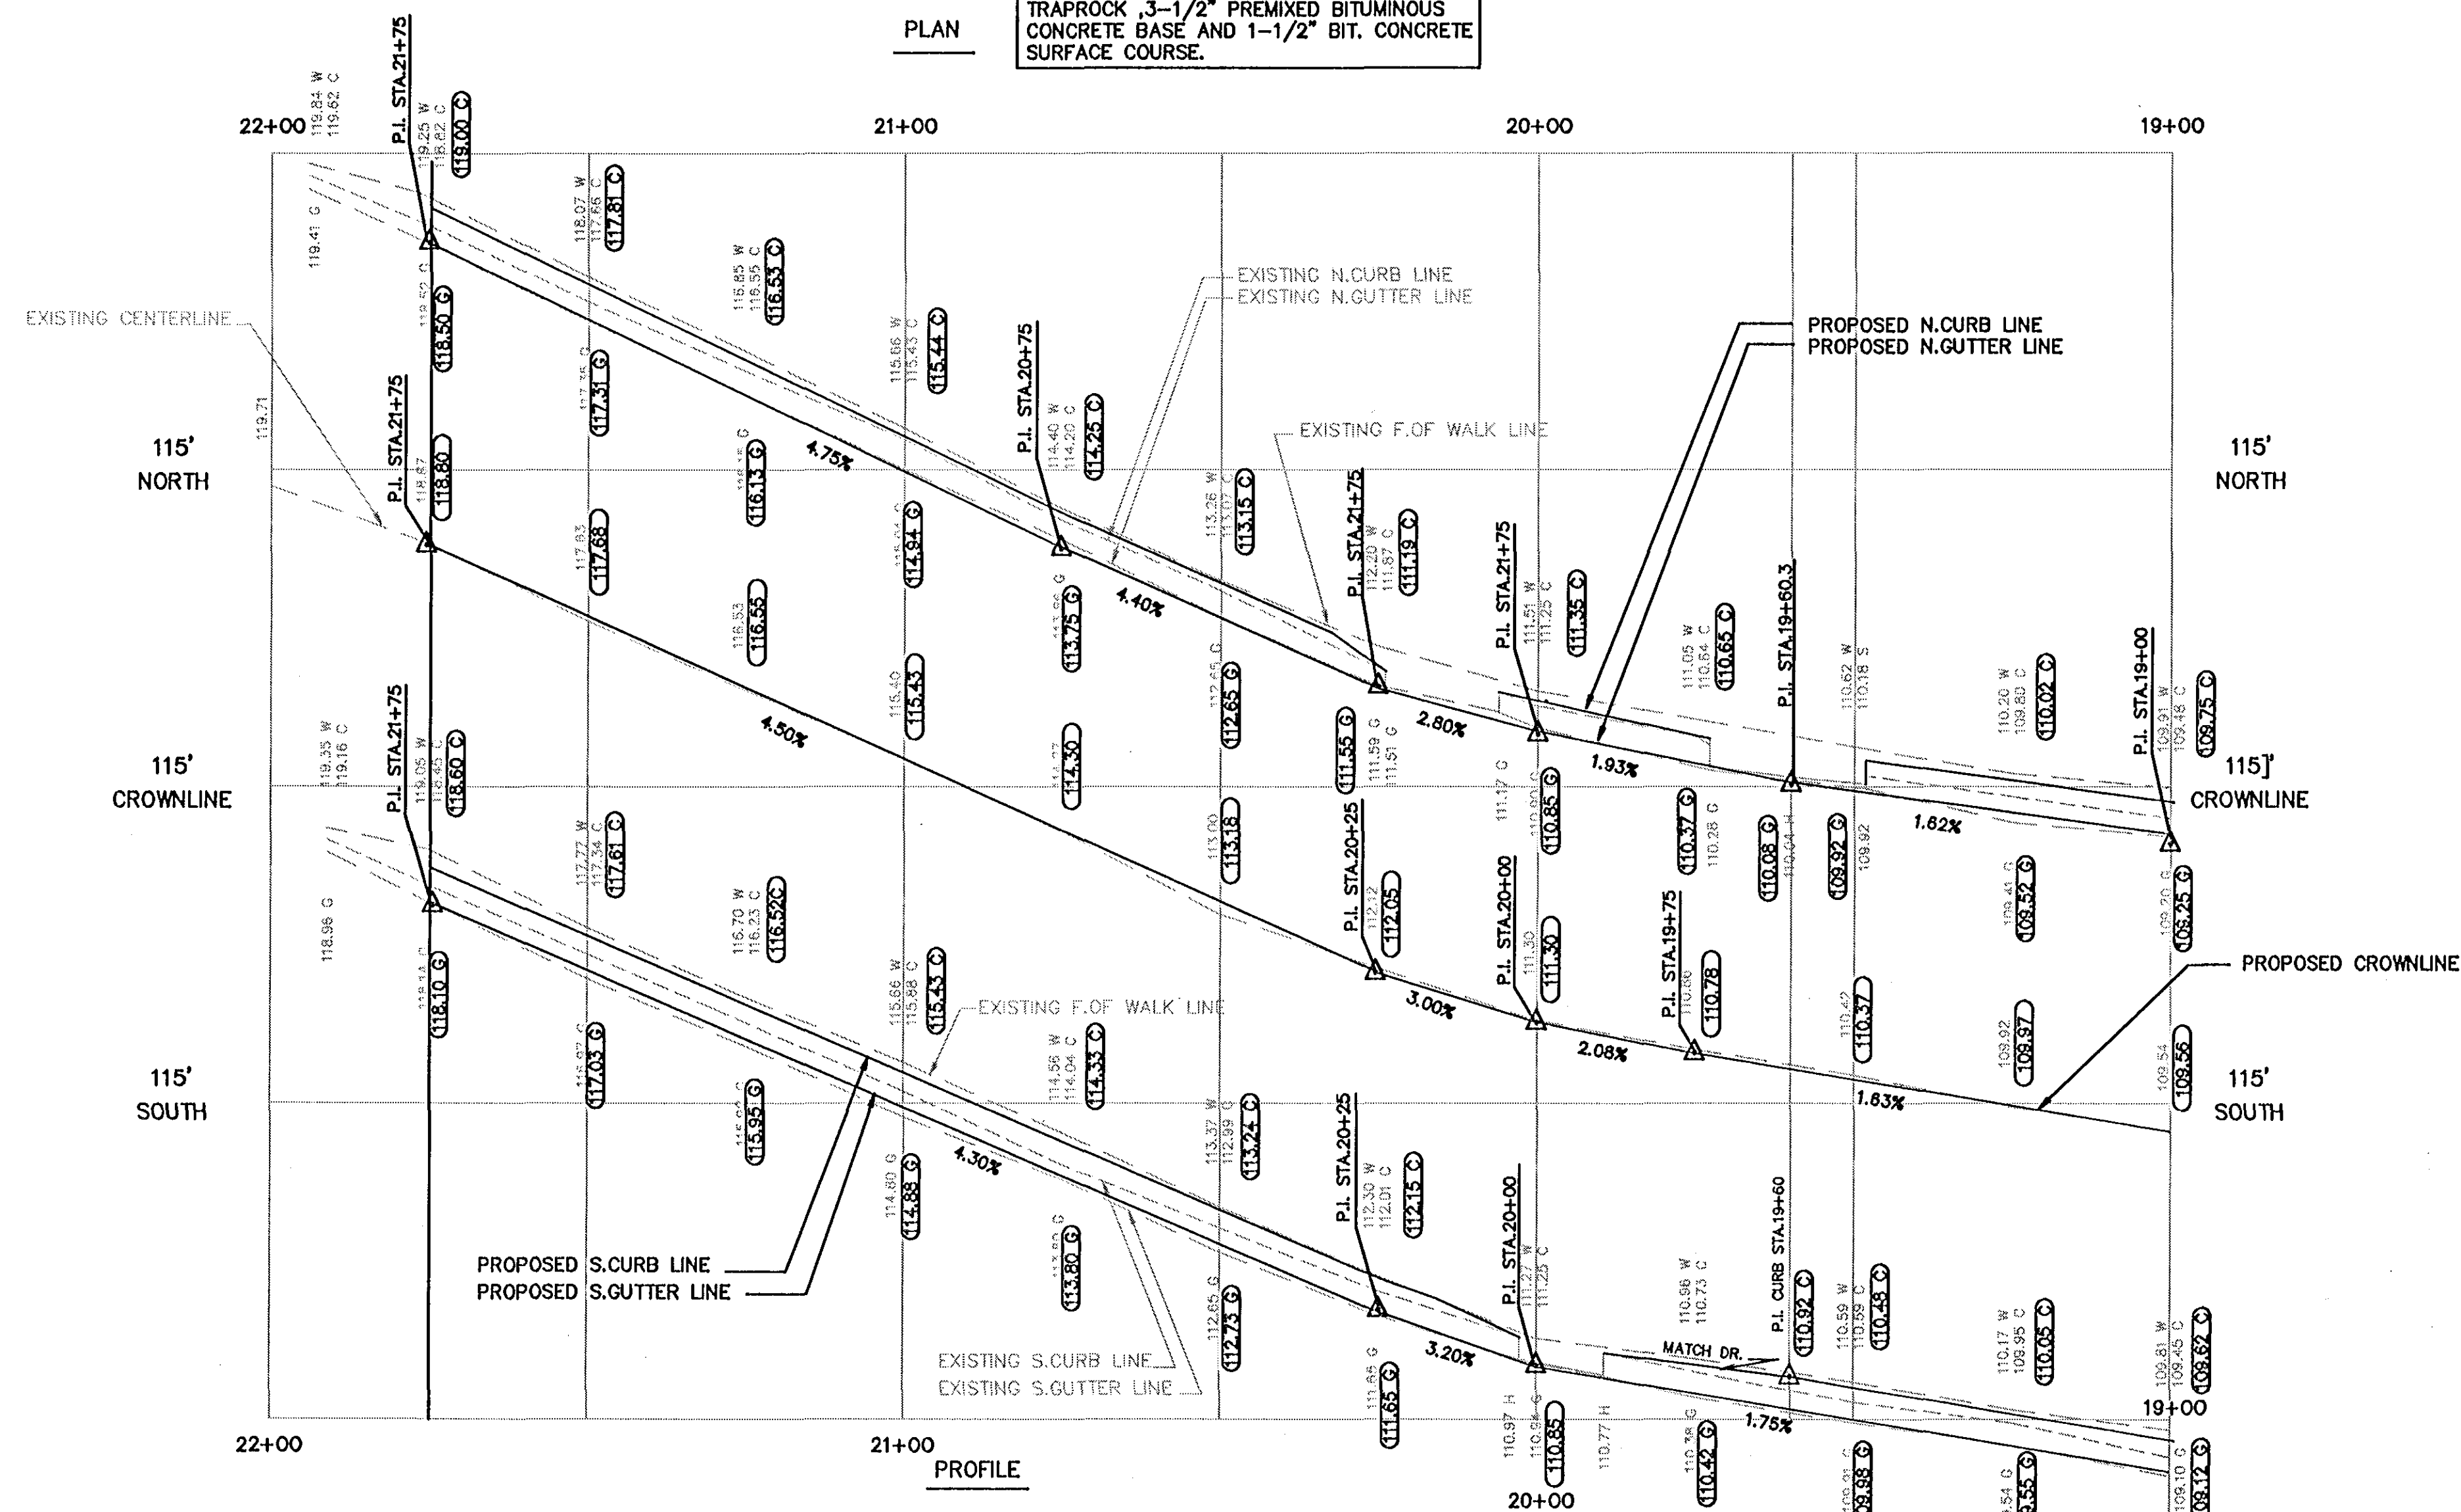


| F.H.W.A.<br>REGION NO. | STATE | TOWN     | FED. AID<br>PROJECT NO. | PROJ. NO. | YEAR | ROUTE<br>NO. | SHEET<br>NO. | TOTAL<br>SHEETS |
|------------------------|-------|----------|-------------------------|-----------|------|--------------|--------------|-----------------|
| 1                      | CONN. | HARTFORD | STPH-7083(4)            | 83-517    | 1994 |              | 54           | 19              |

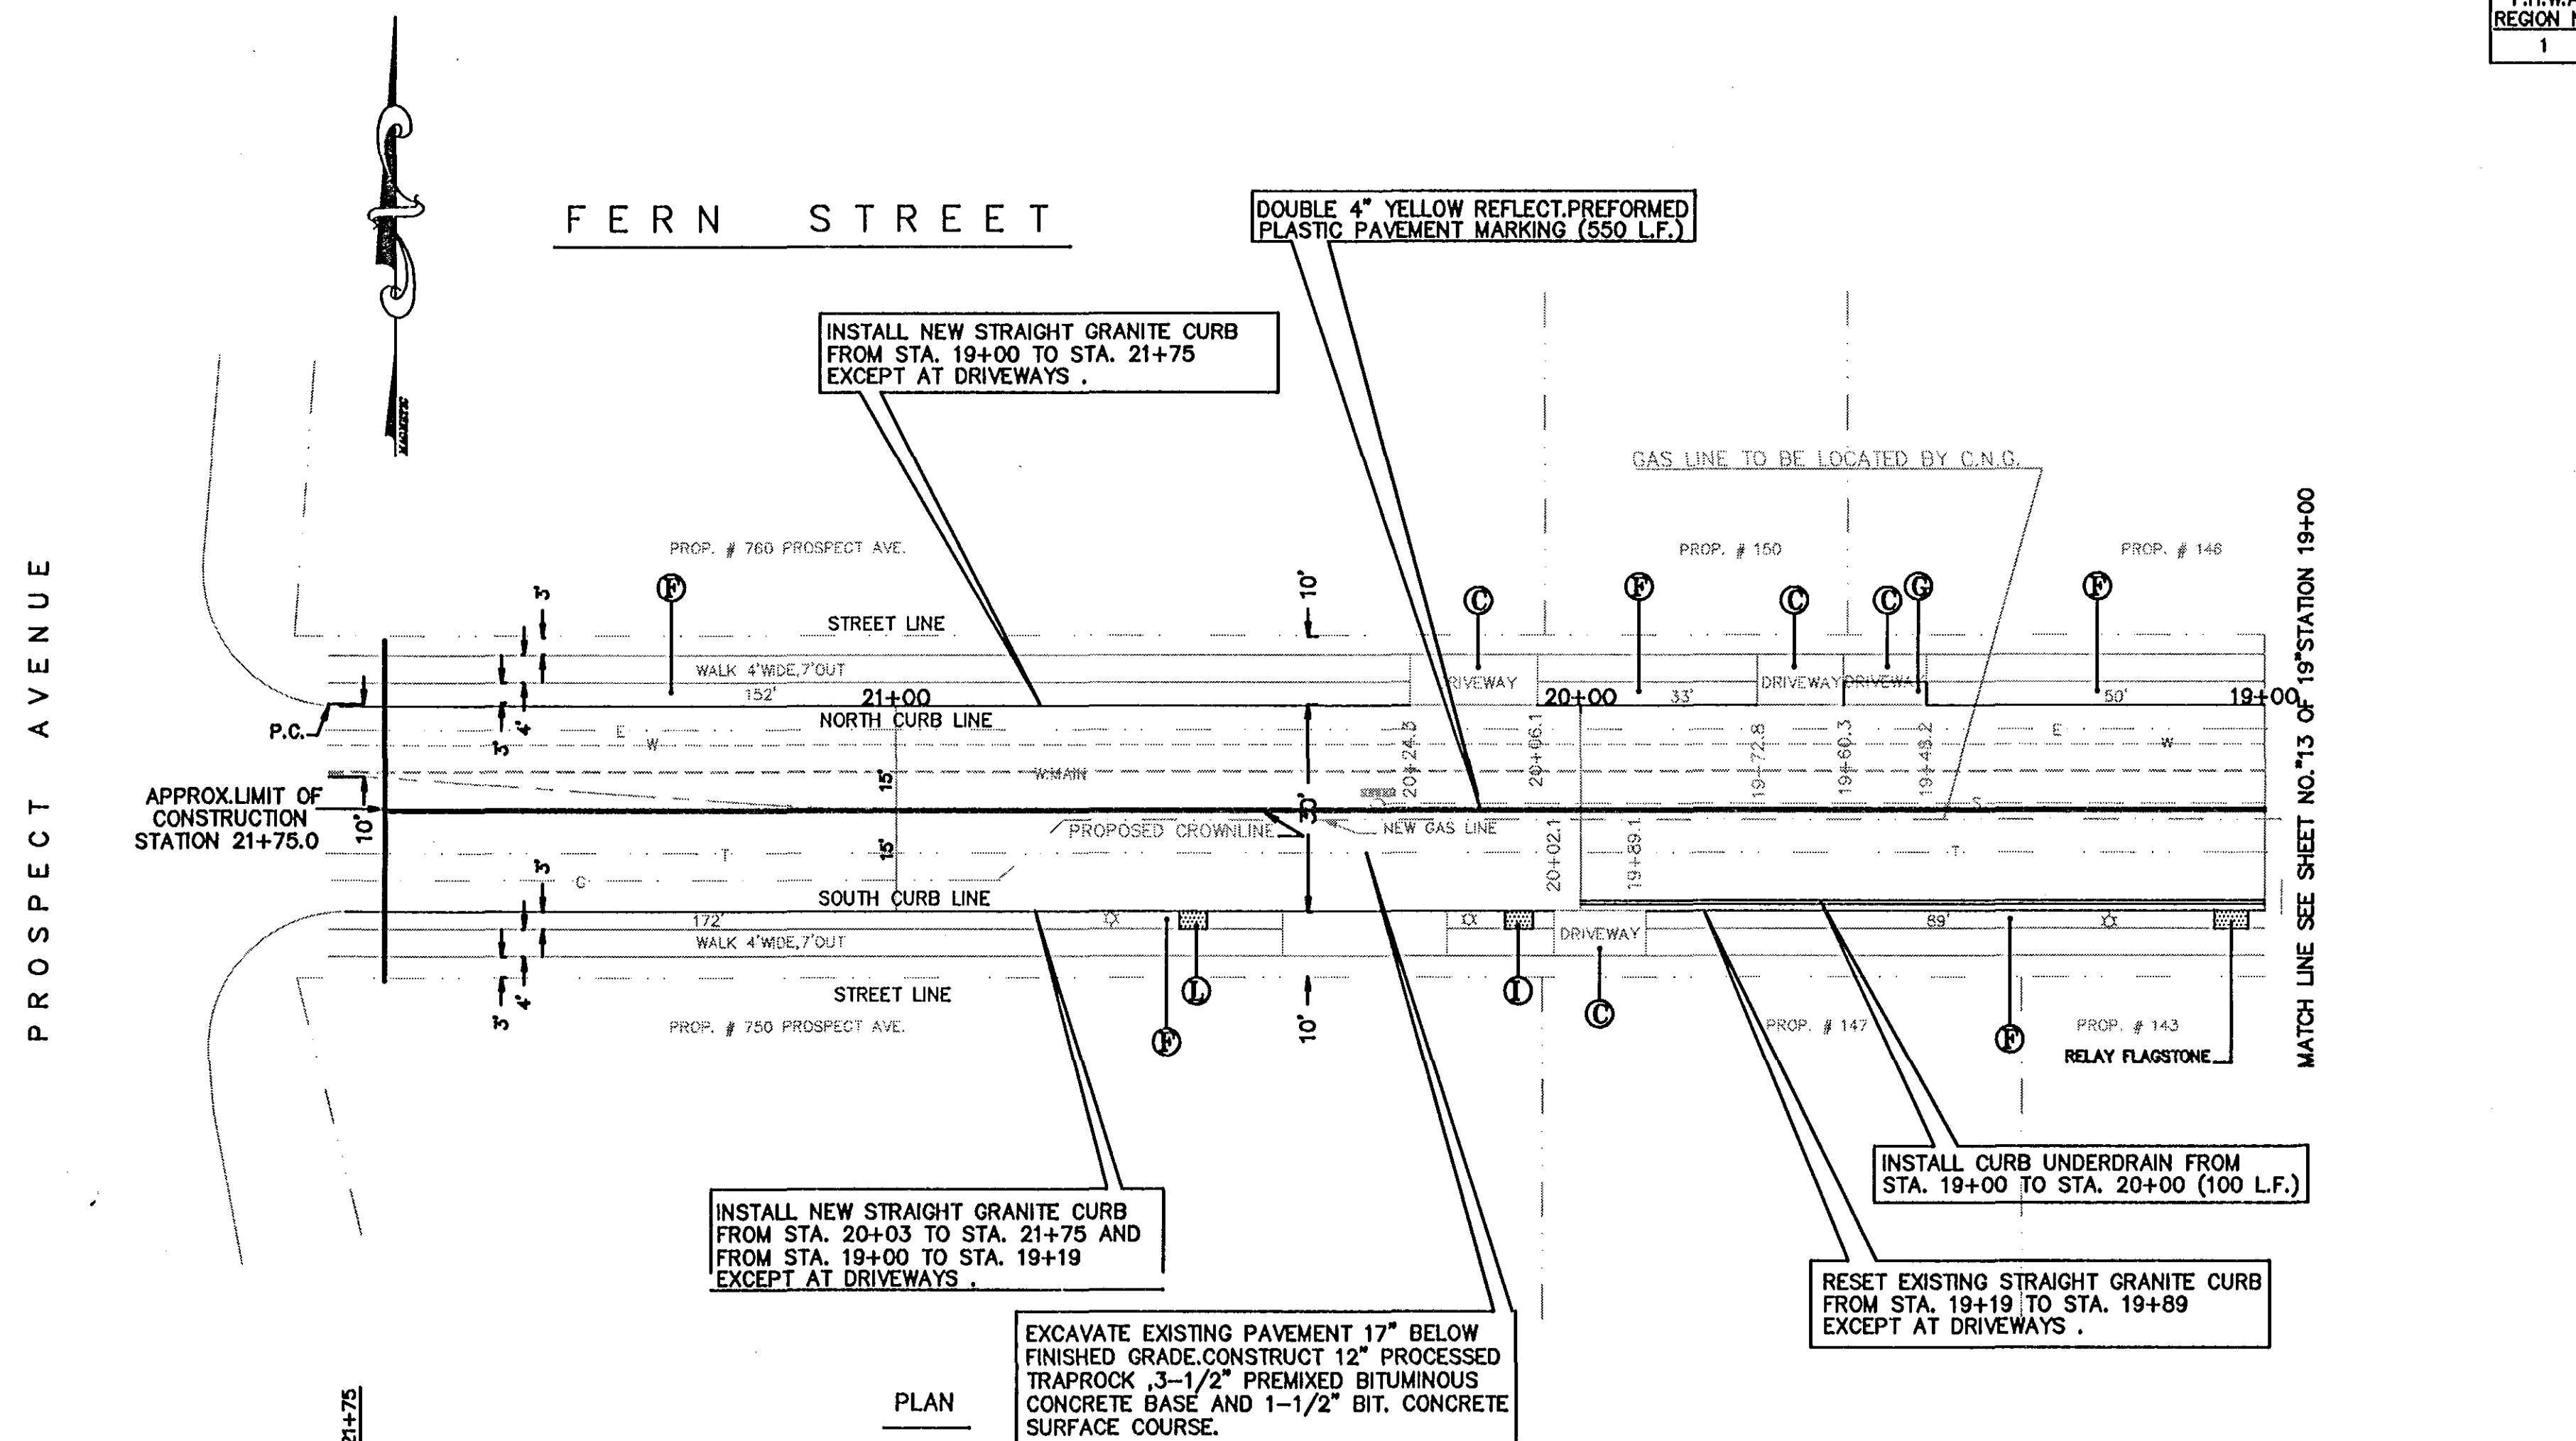

## CONSTRUCTION NOTES

- CONSTRUCT BIT. CONC. DRIVEWAY RAMP
  - SAWCUT BETWEEN EXISTING RAMPED SECTION AND SIDEWALK, AND CONSTRUCT NEW 8" REINFORCED CONC. DRIVEWAY RAMP
  - EXISTING DRIVEWAY RAMP TO REMAIN
  - CONSTRUCT 8" REINFORCED CONC. SIDEWALK
  - CONSTRUCT 2" BIT. CONC. SURFACE ON NEW FOUNDATION, EXCEPT AT DRIVEWAYS AND RAMPS
  - SEEDING AND MULCHING
  - CONSTRUCT 8" REINFORCED CONC. DRIVEWAY RAMP
  - CONSTRUCT BIT. CONC. DRIVEWAY
  - RELAY FLAGSTONE WALK
  - CUT BIT. CONC. SURFACE
  - RELAY BRICK WALK
  - CONSTRUCT 5" CONC SIDEWALK EXCEPT AT DRIVEWAYS
- ELEVATIONS ARE BASED ON METROPOLITAN DISTRICT COMMISSION (MDC) DATUM
- RIM OR FRAME ELEVATIONS OF ALL UTILITY GATE BOXES, HANDHOLES, MANHOLES AND CATCH BASINS ARE TO BE ADJUSTED AS REQUIRED TO MATCH PROPOSED FINISHED PAVED SURFACES
- CALL BEFORE YOU DIG - THE CONTRACTOR IS HEREBY REMINDED THAT PURSUANT TO PUBLIC ACT 87-71 REQUIRES NOTIFICATION TO UTILITY COMPANIES OF PENDING EXCAVATION AT OR NEAR THE LOCATION OF PUBLIC UTILITIES. THE CONTRACTOR SHALL CALL THIS NUMBER 1-800-922-4455 AT LEAST 48 HOURS, EXCLUDING SATURDAYS, SUNDAYS AND HOLIDAYS, BUT NOT MORE THAN THIRTY DAYS (ONE MONTH) PRIOR TO EXCAVATION
- BENCH MARK C.M.S. NORTHEAST CORNER OF PROSPECT AVE. AND FERN STREET ELEVATION = 119.32'

REVISED ON MAY 1994

CITY OF HARTFORD, CONNECTICUT  
DEPARTMENT OF PUBLIC WORKS  
ENGINEERING SERVICES

PLAN AND PROFILE  
FERN STREET  
(FROM 85' WEST OF NO. BEACON ST. TO PROSPECT AVE.)

|                                                           |                                              |                                                                  |
|-----------------------------------------------------------|----------------------------------------------|------------------------------------------------------------------|
| SUBMITTED<br>PROJECT ENGINEER<br><i>M. J. [Signature]</i> | RECOMMENDED<br>MANAGER<br><i>[Signature]</i> | APPROVED<br>CITY ENGINEER<br><i>[Signature]</i>                  |
| DRAWN<br>CHECKED<br>MK                                    | SCALE:<br>HORIZ. 1"=80'<br>VERT. 1"=8'       | DAYBOOK NO. 011898<br>DATE FEBRUARY 1994<br>FILM NAME FERN-0.DWG |
| SHEET 14<br>OF 19                                         |                                              |                                                                  |