
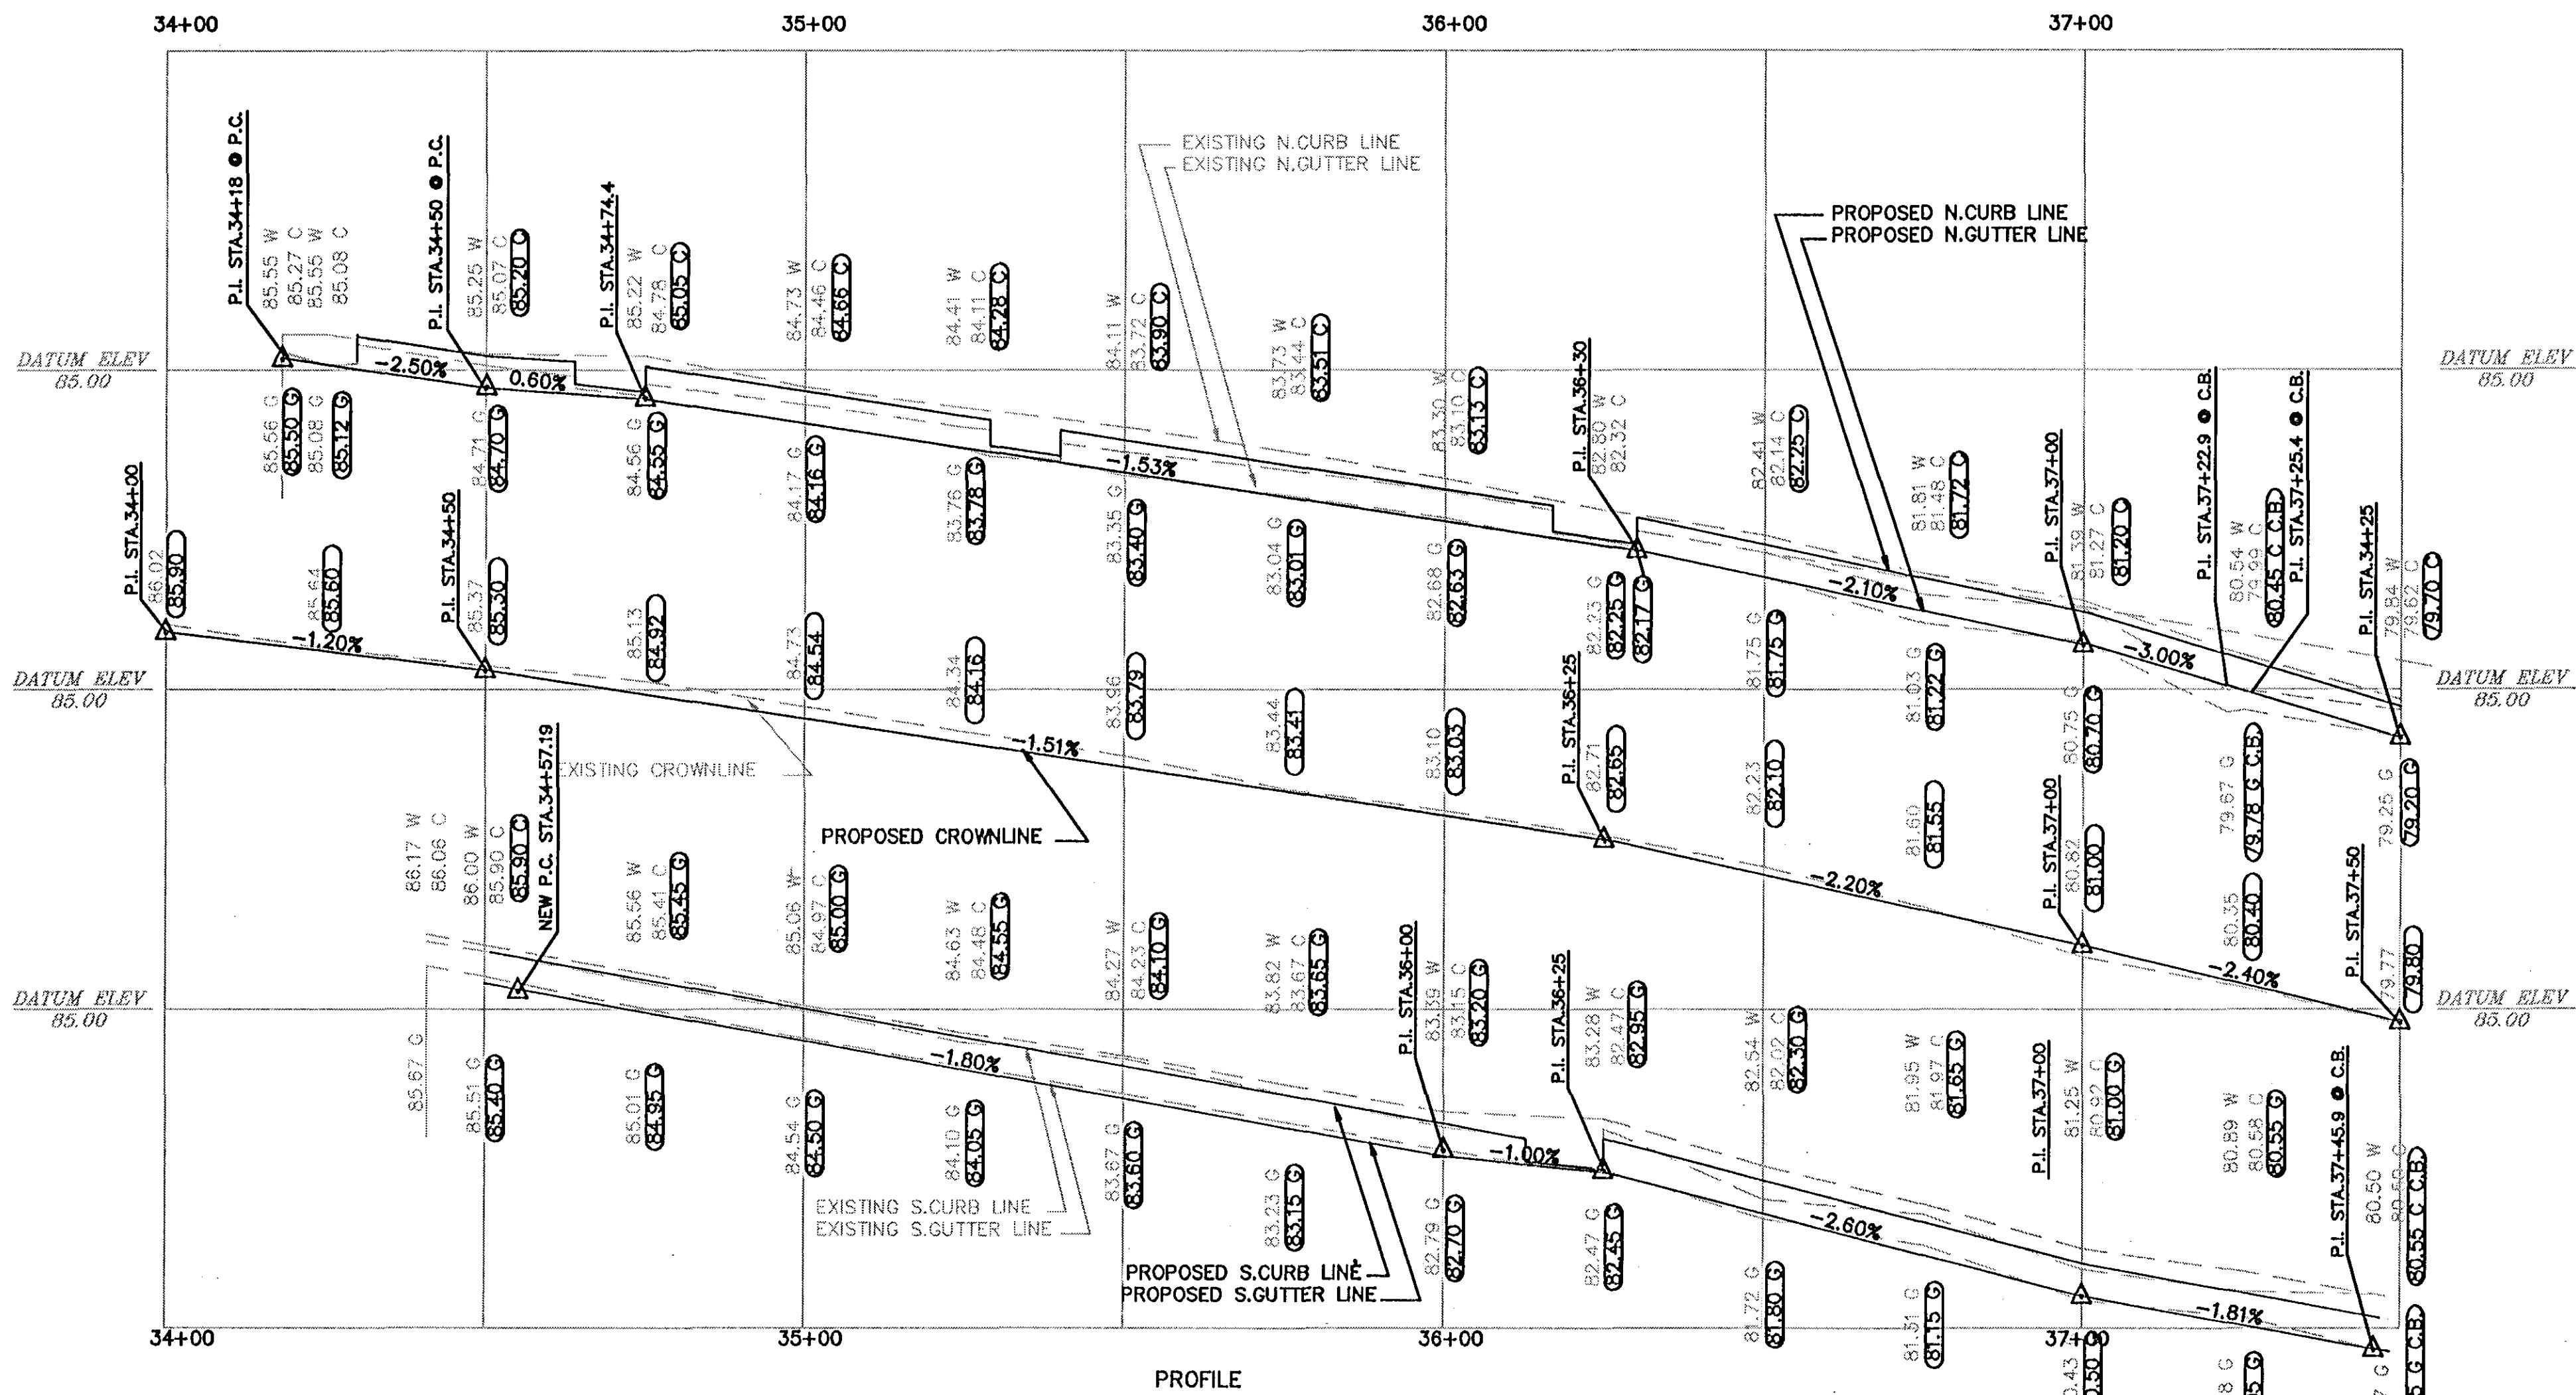


F.H.W.A. REGION NO.	STATE	TOWN	FED. AID PROJECT NO.	PROJ. NO.	YEAR	ROUTE NO.	SHEET NO.	TOTAL SHEETS
1	CONN.	HARTFORD	STPH-7063(4)	63-517	1994		16	19

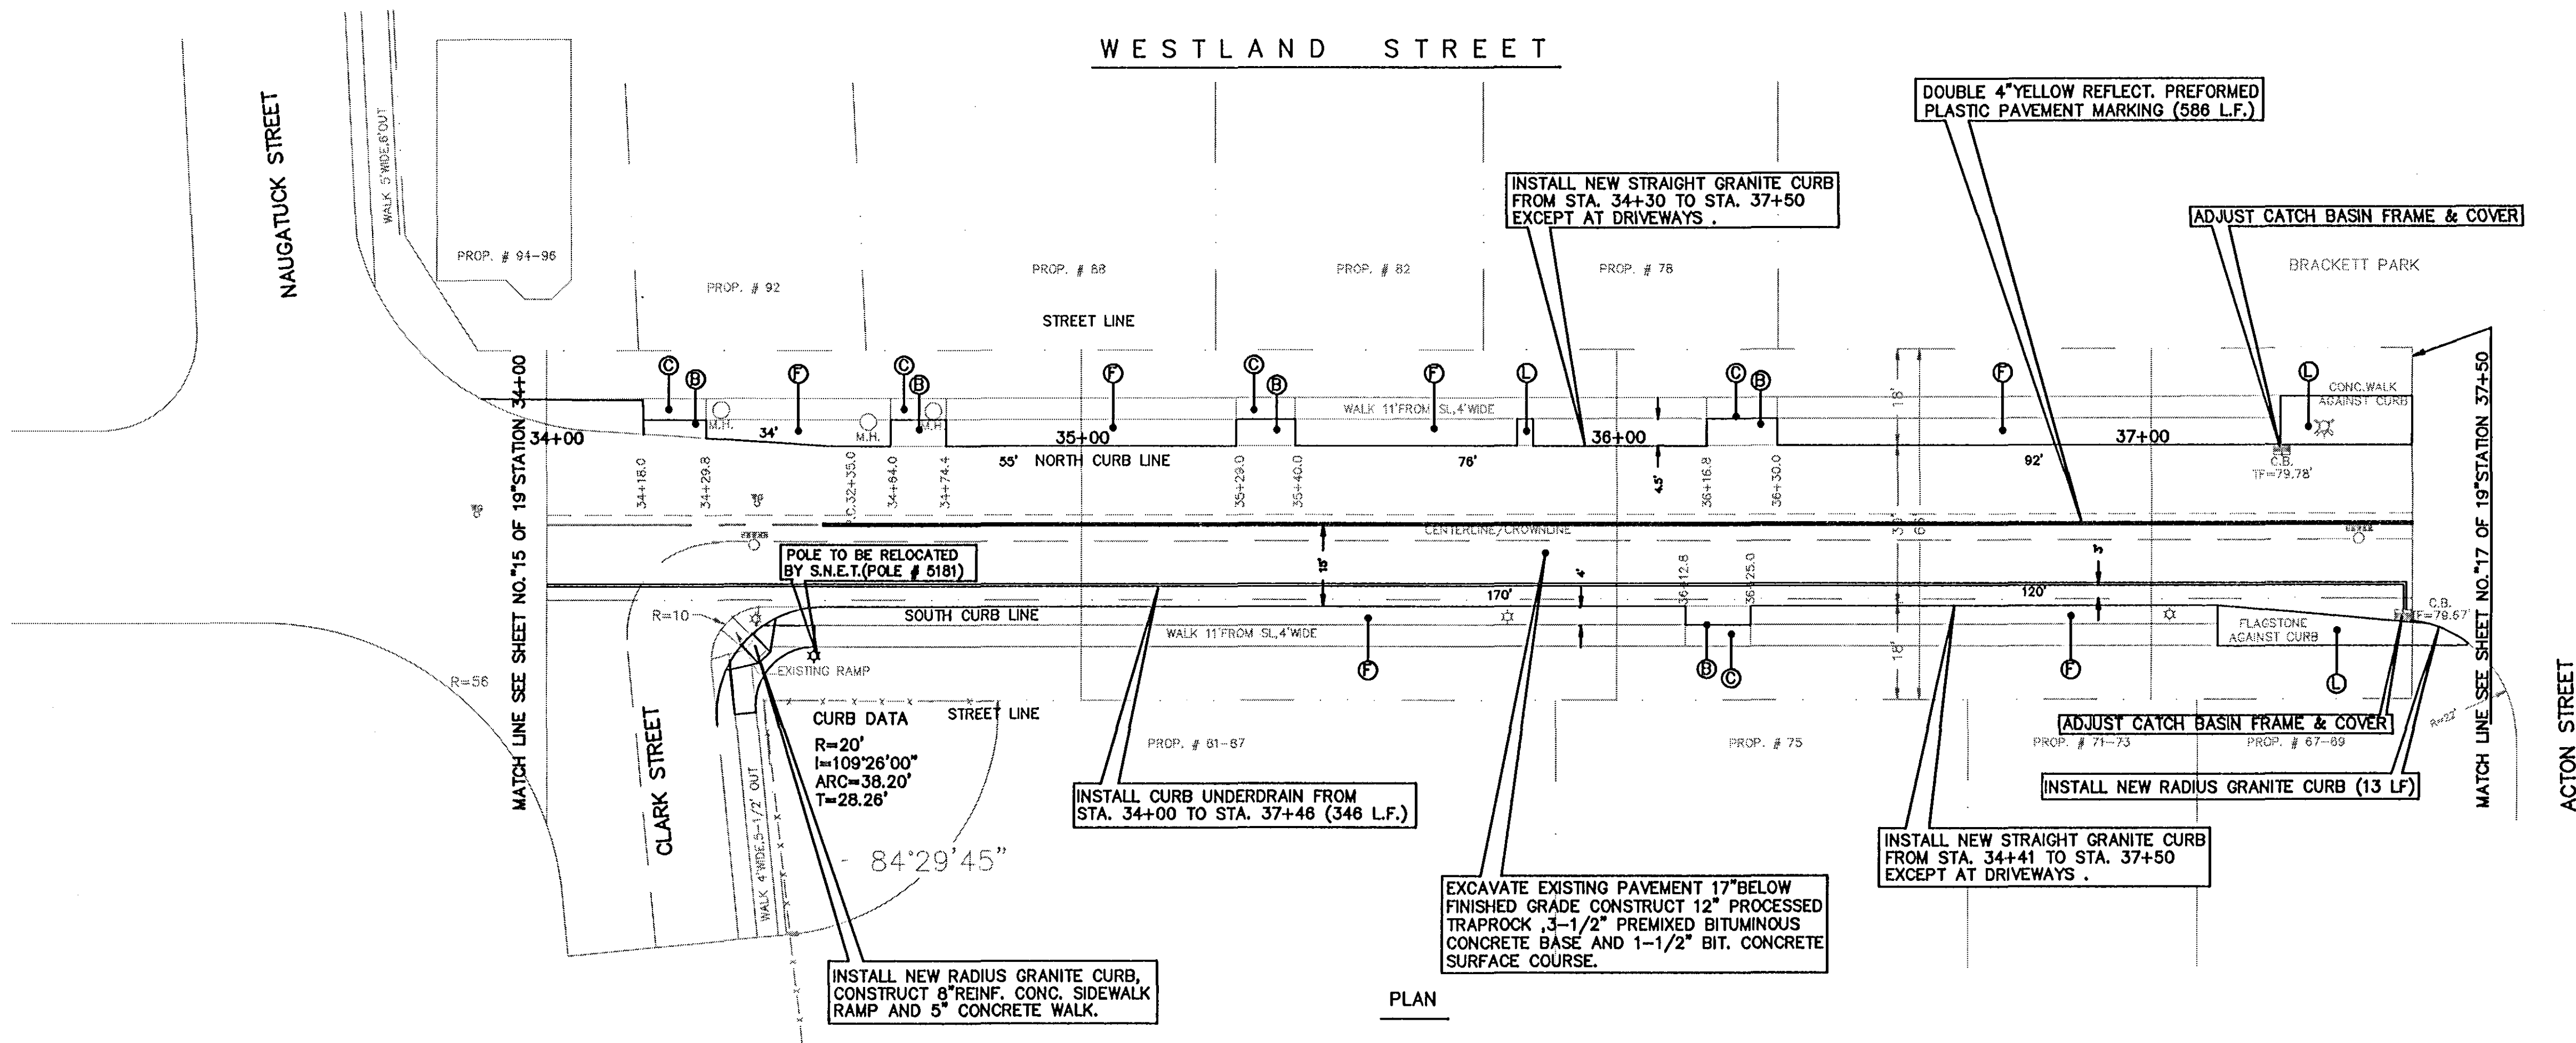

CONSTRUCTION NOTES

1. (A) CONSTRUCT BIT. CONC. DRIVEWAY RAMP
 2. (B) SAWCUT BETWEEN EXISTING RAMPED SECTION AND SIDEWALK, AND CONSTRUCT NEW 8" REINFORCED CONC. DRIVEWAY RAMP
 3. (C) EXISTING DRIVEWAY RAMP TO REMAIN
 4. (D) CONSTRUCT 8" REINFORCED CONC. SIDEWALK
 5. (E) CONSTRUCT 2" BIT. CONC. SURFACE ON NEW FOUNDATION, EXCEPT AT DRIVEWAYS AND RAMPS
 6. (F) SEEDING AND MULCHING
 7. (G) CONSTRUCT 8" REINFORCED CONC. DRIVEWAY RAMP
 8. (H) CONSTRUCT BIT. CONC. DRIVEWAY
 9. (I) RELAY FLAGSTONE WALK
 10. (J) CUT BIT. CONC. SURFACE
 11. (K) RELAY BRICK WALK
 12. (L) CONSTRUCT 5" CONC SIDEWALK EXCEPT AT DRIVEWAYS
2. BENCH MARK C.M.S. AT NORTHWEST CORNER OF WESTLAND AND NAUGATUCK STS. ELEVATION=84.83'
3. ELEVATIONS ARE BASED ON METROPOLITAN DISTRICT COMMISSION (MDC) DATUM
4. RIM OR FRAME ELEVATIONS OF ALL UTILITY GATE BOXES, HANDHOLES, MANHOLES AND CATCH BASINS ARE TO BE ADJUSTED AS REQUIRED TO MATCH PROPOSED FINISHED PAVED SURFACES
5. CALL BEFORE YOU DIG - THE CONTRACTOR IS HEREBY REMINDED THAT PURSUANT TO PUBLIC ACT 87-71 REQUIRES NOTIFICATION TO UTILITY COMPANIES OF PENDING EXCAVATION AT OR NEAR THE LOCATION OF PUBLIC UTILITIES. THE CONTRACTOR SHALL CALL THIS NUMBER 1-800-922-4455 AT LEAST 48 HOURS, EXCLUDING SATURDAYS, SUNDAYS AND HOLIDAYS, BUT NOT MORE THAN THIRTY DAYS (ONE MONTH) PRIOR TO EXCAVATION

REVISED ON MAY 1994

CITY OF HARTFORD, CONNECTICUT
DEPARTMENT OF PUBLIC WORKS
ENGINEERING SERVICES

PLAN AND PROFILE
WESTLAND STREET

(FROM NAUGATUCK ST. TO S.W. P.C. OF ACTON ST.)

SUBMITTED	RECOMMENDED	APPROVED
PROJECT ENGINEER	MANAGER	CITY ENGINEER
DRAWN 1"=20'	SCALE: HORIZ. 1"=20' VERT. 1"=2'	DAYBOOK NO. 011268 DATE JUN 1994 FILE NAME WESTLAND-R.DWG
CHECKED 1"=20'		SHEET 16 OF 19