

WESTLAND STREET



F.H.W.A. REGION NO.	STATE	TOWN	FED. AID PROJECT NO.	PROJ. NO.	YEAR	ROUTE NO.	SHEET NO.	TOTAL SHEETS
1	CONN.	HARTFORD	STPH-7063(4)	63-517	1994		19	19

SYMBOLS AND ABBREVIATIONS

III	MANHOLESTONE	UTILITY POLE	EL.	ELEVATION	PROPERTY LINE			
▲	ANGLE POINT	○	WATER GATE	N.	NORTH	○	CURB	
○	CENTER/CROWN LINE	○	TELEPHONE MANHOLE	S.	SOUTH	○	GUTTER	
○	GAS GATE	○	SANITARY MANHOLE	E.	EAST	H	HEADER	
ELC	○	ELECTRIC MANHOLE	○	HYDRANT	W.	WEST	P.V.	POINT OF TANGENCY
☆	STREET LIGHT	M.A.	MANHOLE	T.F.	TOP OF FRAME	P.O.	POINT OF CURVATURE	
STA.	STATION	GAS	CITY MANHOLESTONE	C.B.	CATCH BASIN	P.O.	POINT OF VERT. CURVATURE	
R	RADIUS	L	AND LENGTH	T	TANGENT	Δ	DELTA	
S.U.A.	BITUMINOUS CONCRETE	S.W.E.	SOUTHERN NEW ENGLAND	HELLO	HARTFORD ELECTRIC	MD	METROPOLITAN DISTRICT	
○	POINT OF INTERSECTION	○	PROPOSED GRADE	76.00	EAST. ELEVATION	○	CONSTRUCTION	

CONSTRUCTION NOTES

- CONSTRUCT BIT. CONC. DRIVEWAY RAMP
 - SAWCUT BETWEEN EXISTING RAMPED SECTION AND SIDEWALK, AND CONSTRUCT NEW 8" REINFORCED CONC. DRIVEWAY RAMP
 - EXISTING DRIVEWAY RAMP TO REMAIN
 - CONSTRUCT 8" REINFORCED CONC. SIDEWALK
 - CONSTRUCT 2" BIT. CONC. SURFACE ON NEW FOUNDATION, EXCEPT AT DRIVEWAYS AND RAMPS
 - SEEDING AND MULCHING
 - CONSTRUCT 8" REINFORCED CONC. DRIVEWAY RAMP
 - CONSTRUCT BIT. CONC. DRIVEWAY
 - RELAY FLAGSTONE WALK
 - CUT BIT. CONC. SURFACE
 - RELAY BRICK WALK
 - CONSTRUCT 5" CONC SIDEWALK EXCEPT AT DRIVEWAYS
- ELEVATIONS ARE BASED ON METROPOLITAN DISTRICT COMMISSION (MDC) DATUM
- RIM OR FRAME ELEVATIONS OF ALL UTILITY GATE BOXES, HANDHOLES, MANHOLES AND CATCH BASINS ARE TO BE ADJUSTED AS REQUIRED TO MATCH PROPOSED FINISHED PAVED SURFACES
- CALL BEFORE YOU DIG - THE CONTRACTOR IS HEREBY REMINDED THAT PURSUANT TO PUBLIC ACT 87-71 REQUIRES NOTIFICATION TO UTILITY COMPANIES OF PENDING EXCAVATION AT OR NEAR THE LOCATION OF PUBLIC UTILITIES. THE CONTRACTOR SHALL CALL THIS NUMBER 1-800-922-4455 AT LEAST 48 HOURS, EXCLUDING SATURDAYS, SUNDAYS AND HOLIDAYS, BUT NOT MORE THAN THIRTY DAYS (ONE MONTH) PRIOR TO EXCAVATION
- BENCH MARK N.E. CORNER SNETCO BOOTH PAD AT S.W. CORNER OF MAIN & WESTLAND ST ELEV.=50.19'

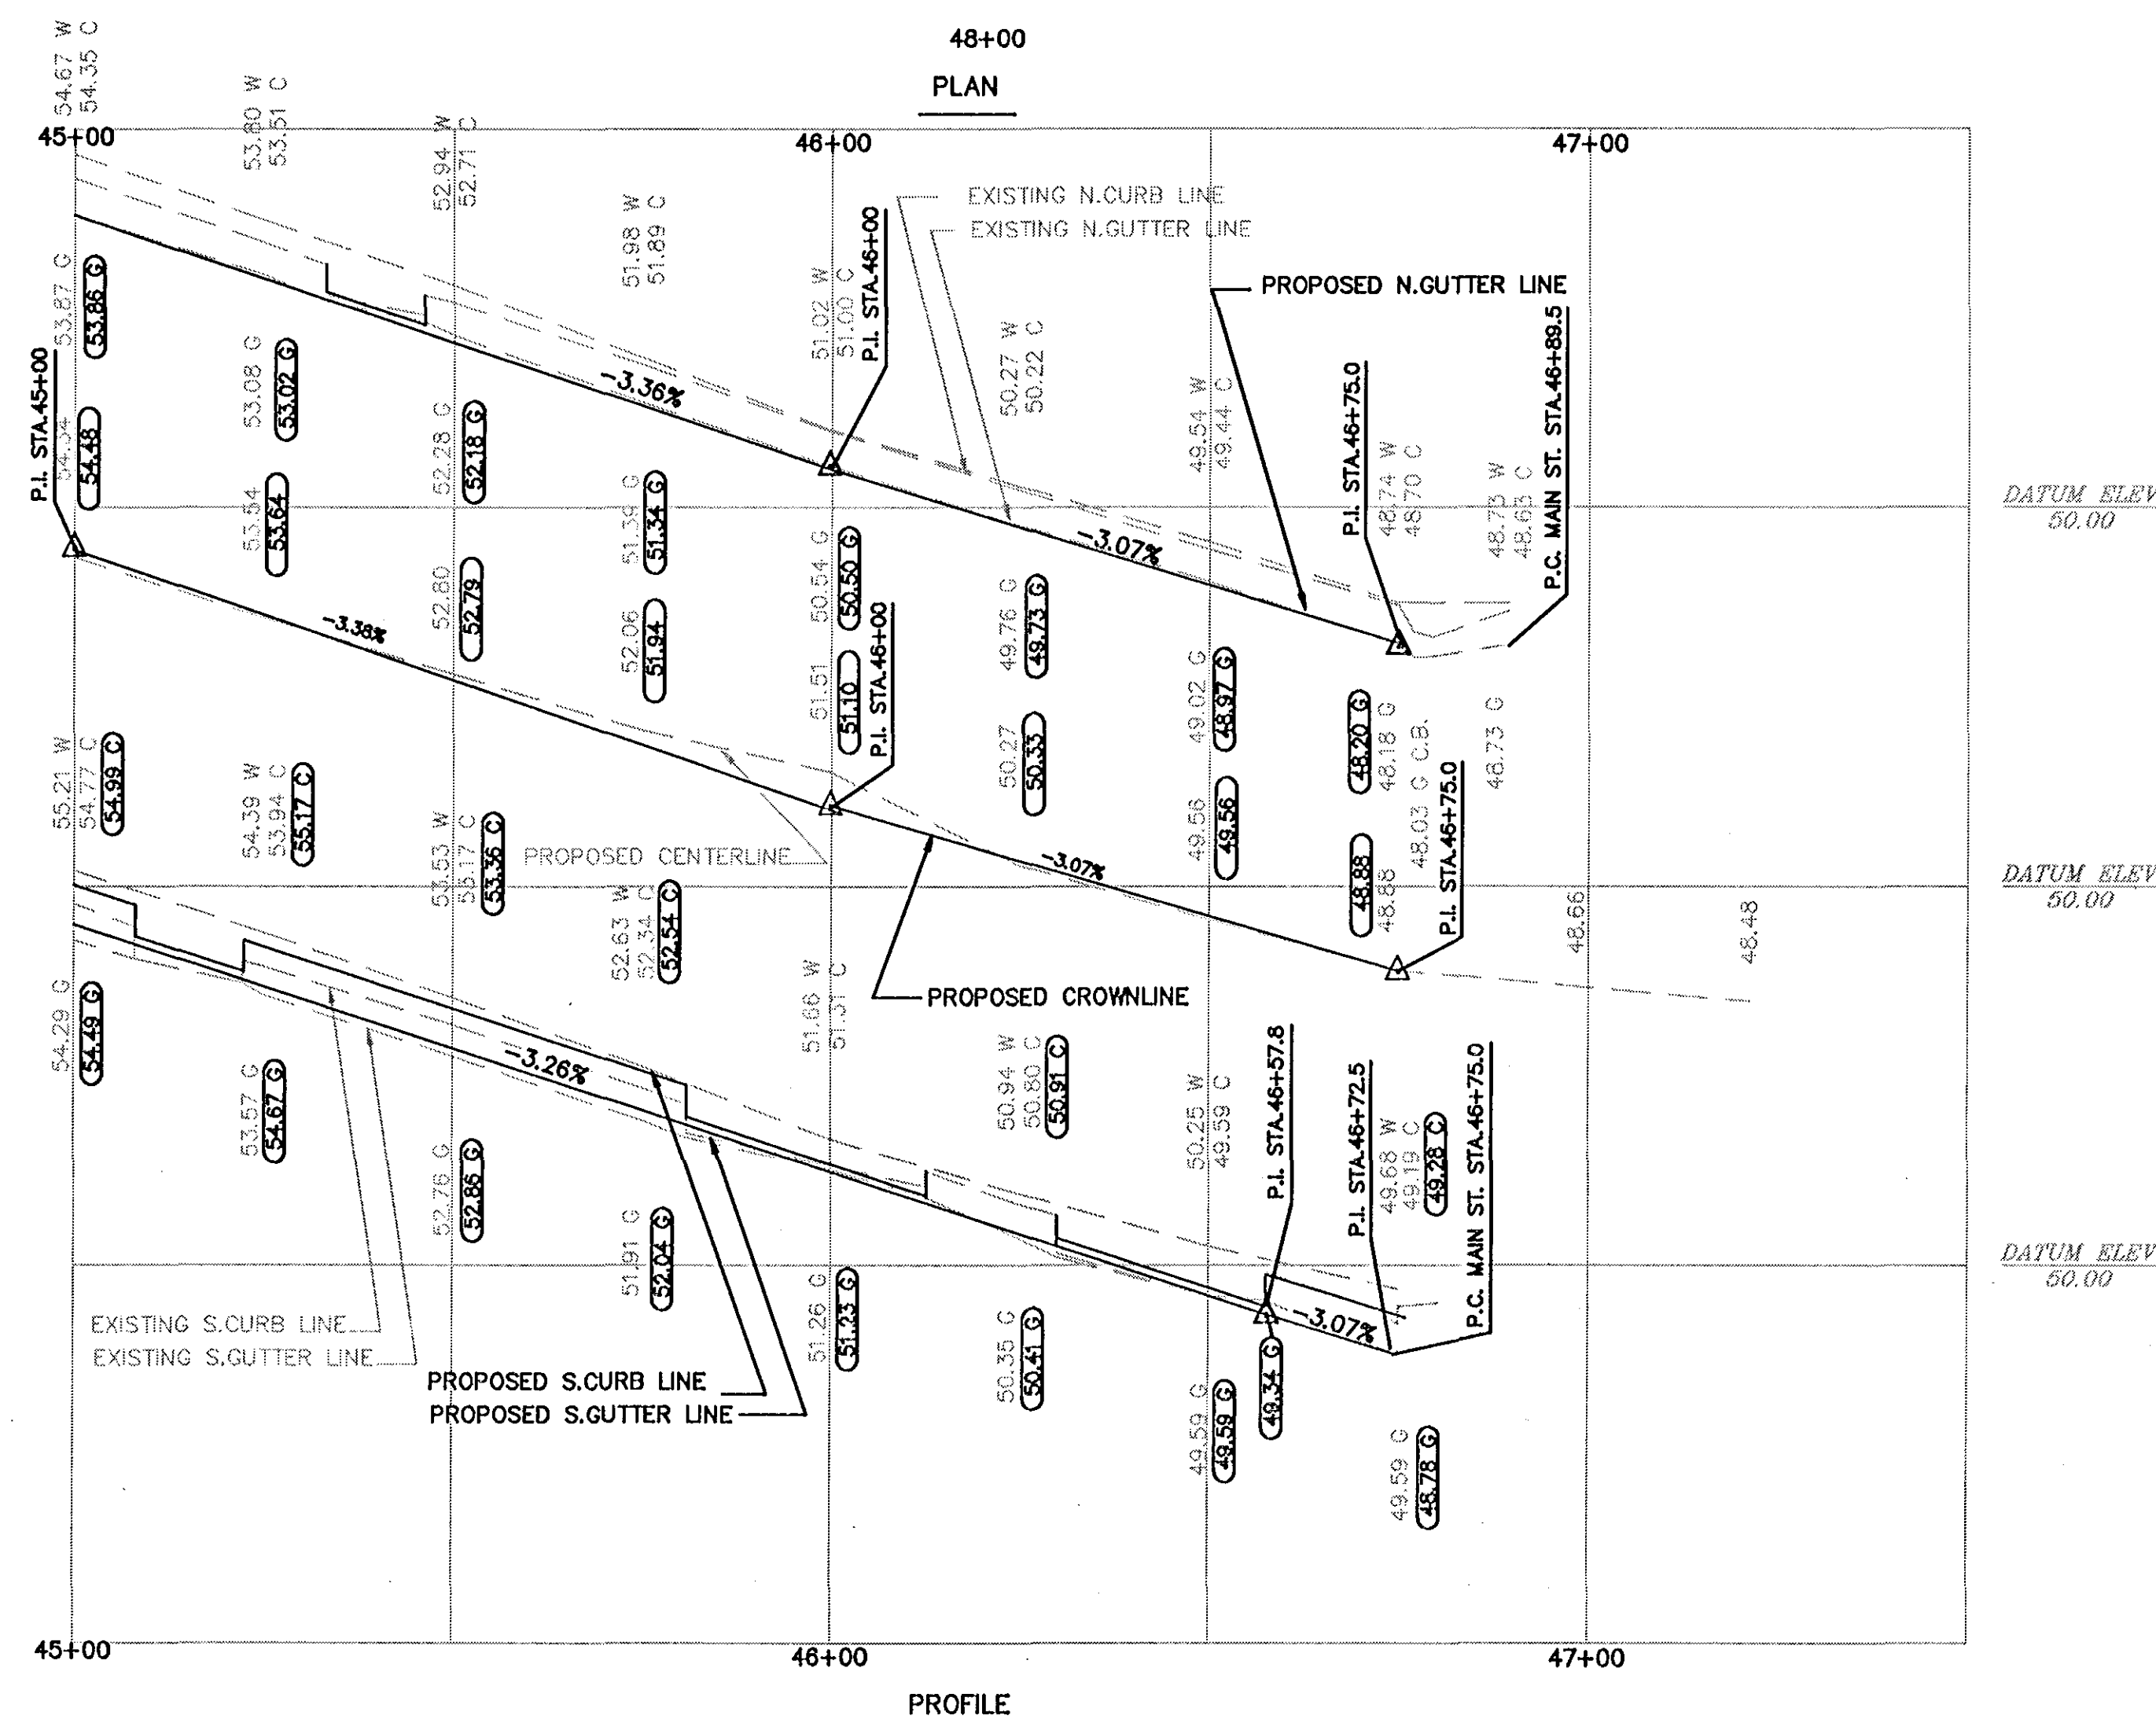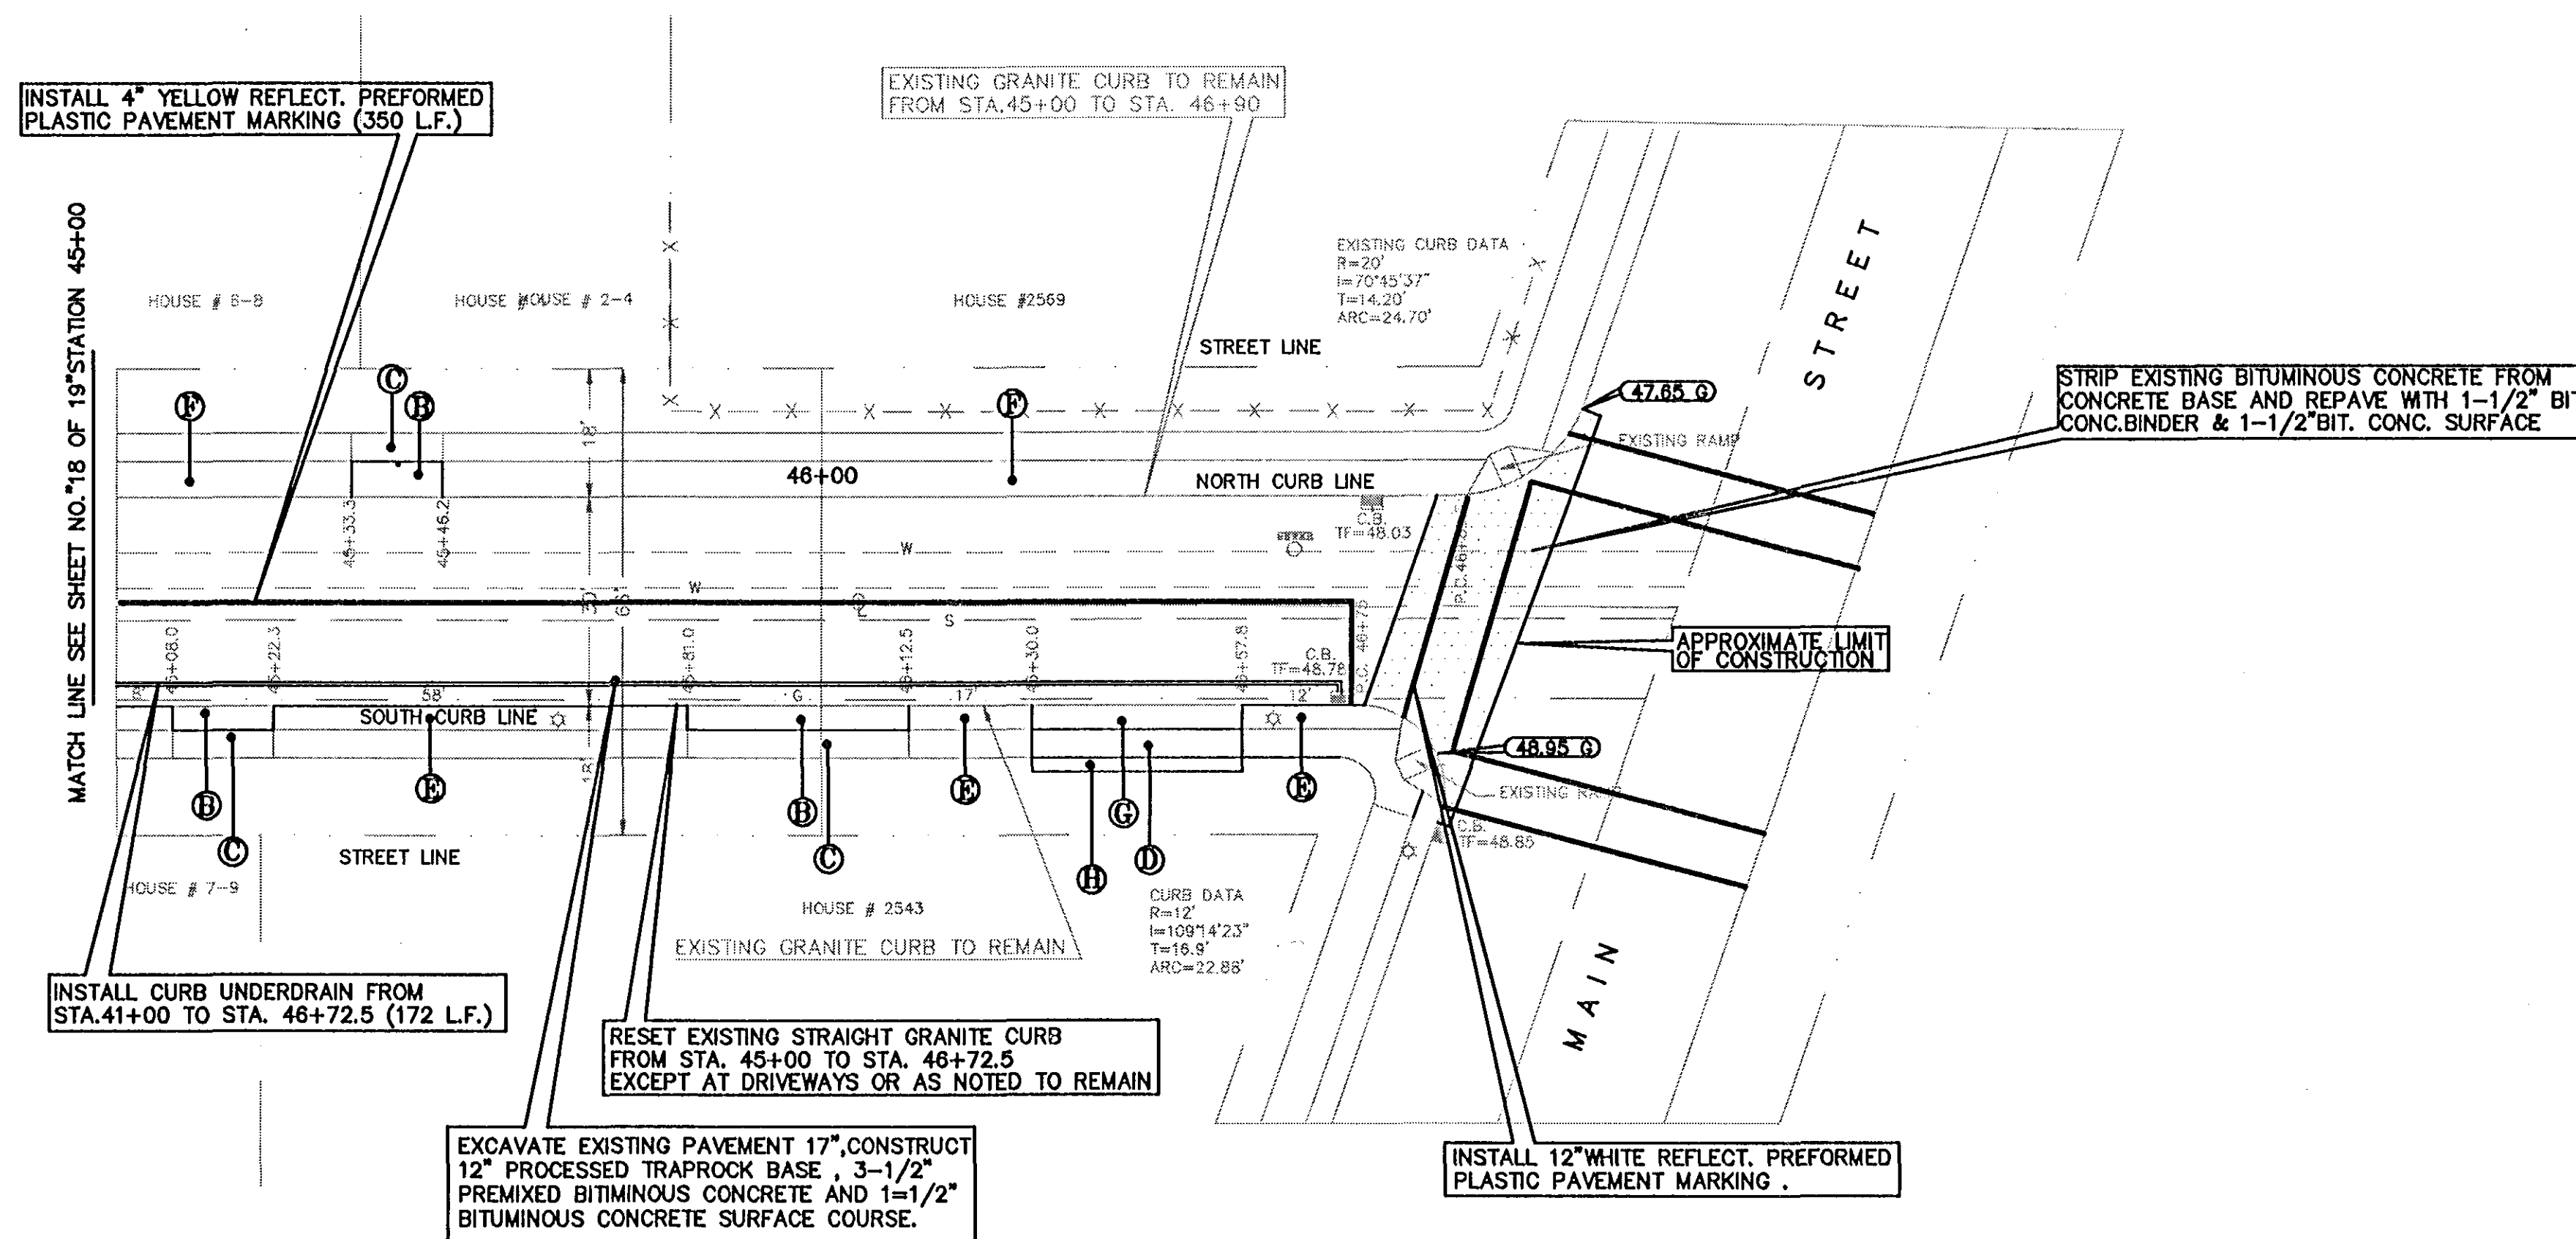

CITY OF HARTFORD, CONNECTICUT
DEPARTMENT OF PUBLIC WORKS
ENGINEERING SERVICES

PLAN AND PROFILE
WESTLAND STREET

(FROM STATION 45+00 TO MAIN STREET)

SUBMITTED PROJECT ENGINEER	RECOMMENDED MANAGER	APPROVED CITY ENGINEER
DRAWN SCALE: 1"=20'	SCALE: 1"=20'	DAYBOOK NO. 011898 JUN 1994
CHECKED SCALE: 1"=20'	SCALE: 1"=20'	DATE FILE NAME WESTLAND-5.DWG
		SHEET 10 OF 10