


F.H.W.A. REGION NO. 1	STATE CONN	TOWN HARTFORD	FED. AID PROJECT NO. STPH 1882(1)	PROJ NO. 63-533	YEAR 1996	SHEET NO. 15	TOTAL SHEETS 19
-----------------------------	---------------	------------------	---	--------------------	--------------	--------------------	-----------------------



NOTES:


1. (C) EXISTING DRIVEWAY RAMP TO REMAIN.
(E) CONSTRUCT 2" BIT. CONC. SURFACE (CLASS 2) ON NEW FOUNDATION.
(G) CONSTRUCT 8" REINF. CONC. DRIVEWAY ON NEW FOUNDATION.
(J) SAWCUT BITUMINOUS CONCRETE SURFACE.
2. SURVEY BASELINE IS LOCATED 30.00 FT. WEST FROM EAST STREET LINE.

STRUCTURE	INVERTS			
C.B. 'J'			7.54 E 12" RCP	7.44 W 12" RCP
C.B. 'B'	7.09 N 42" RCP	7.03 S 42" RCP	7.19 E 12" RCP	
C.B. 'K'	7.67 N 12" RCP		7.47 E 12" RCP	7.27 W 12" RCP
C.B. 'C'	7.23 N 42" RCP	7.13 S 42" RCP	7.13 E 12" RCP	

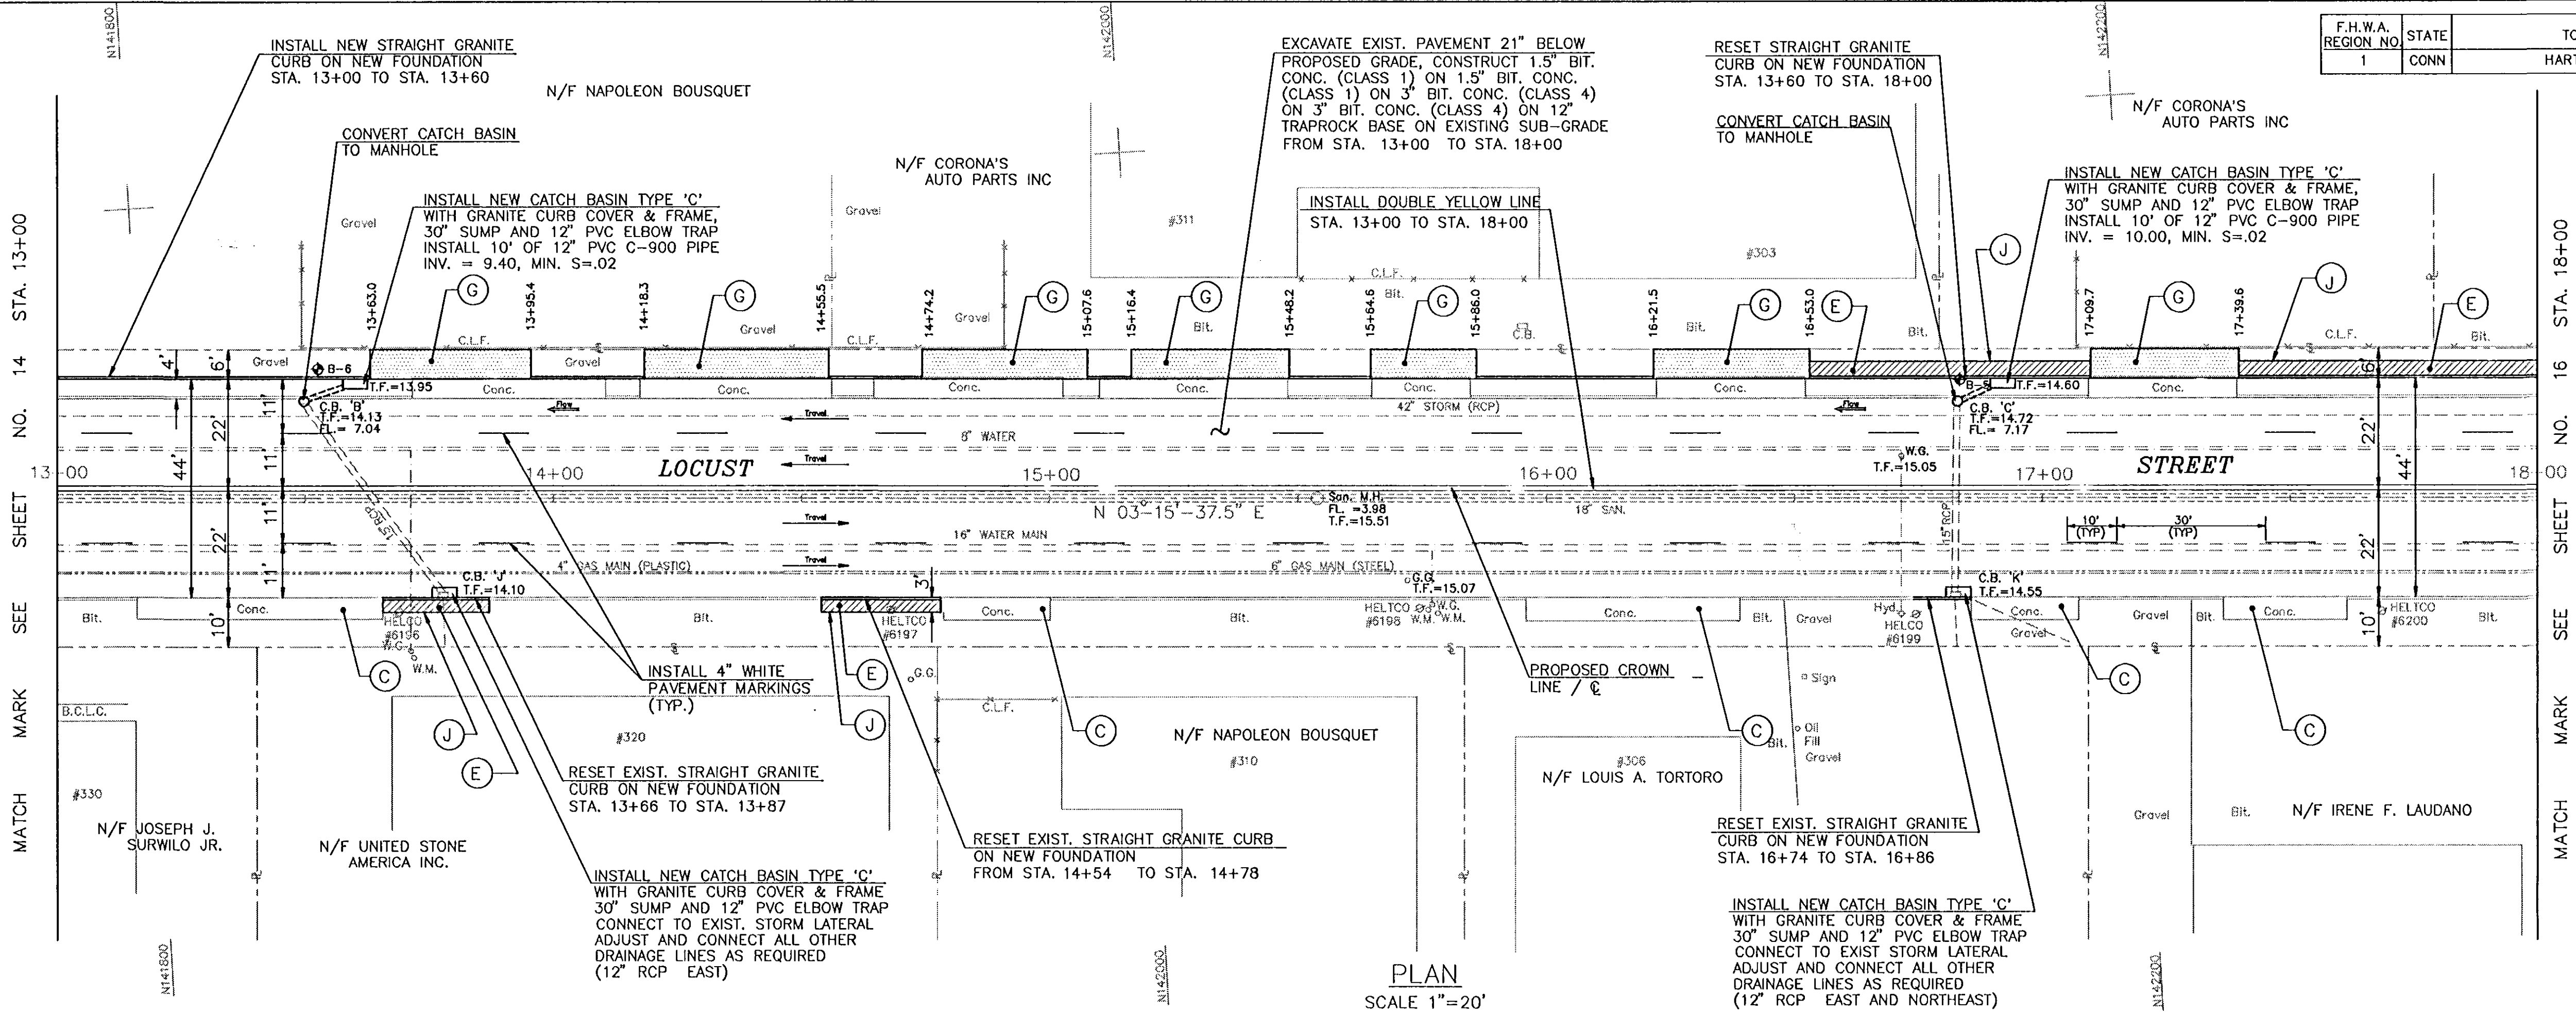

PLAN
SCALE 1"=20'

NOTE:
GRADES AT CATCH BASINS REPRESENT PVI ELEVATIONS OF NORMAL GUTTER LINE. CATCH BASINS ARE TO BE SET WITH COVER AND FRAME DEPRESSED AS SHOWN ON DETAIL SHEET #6.

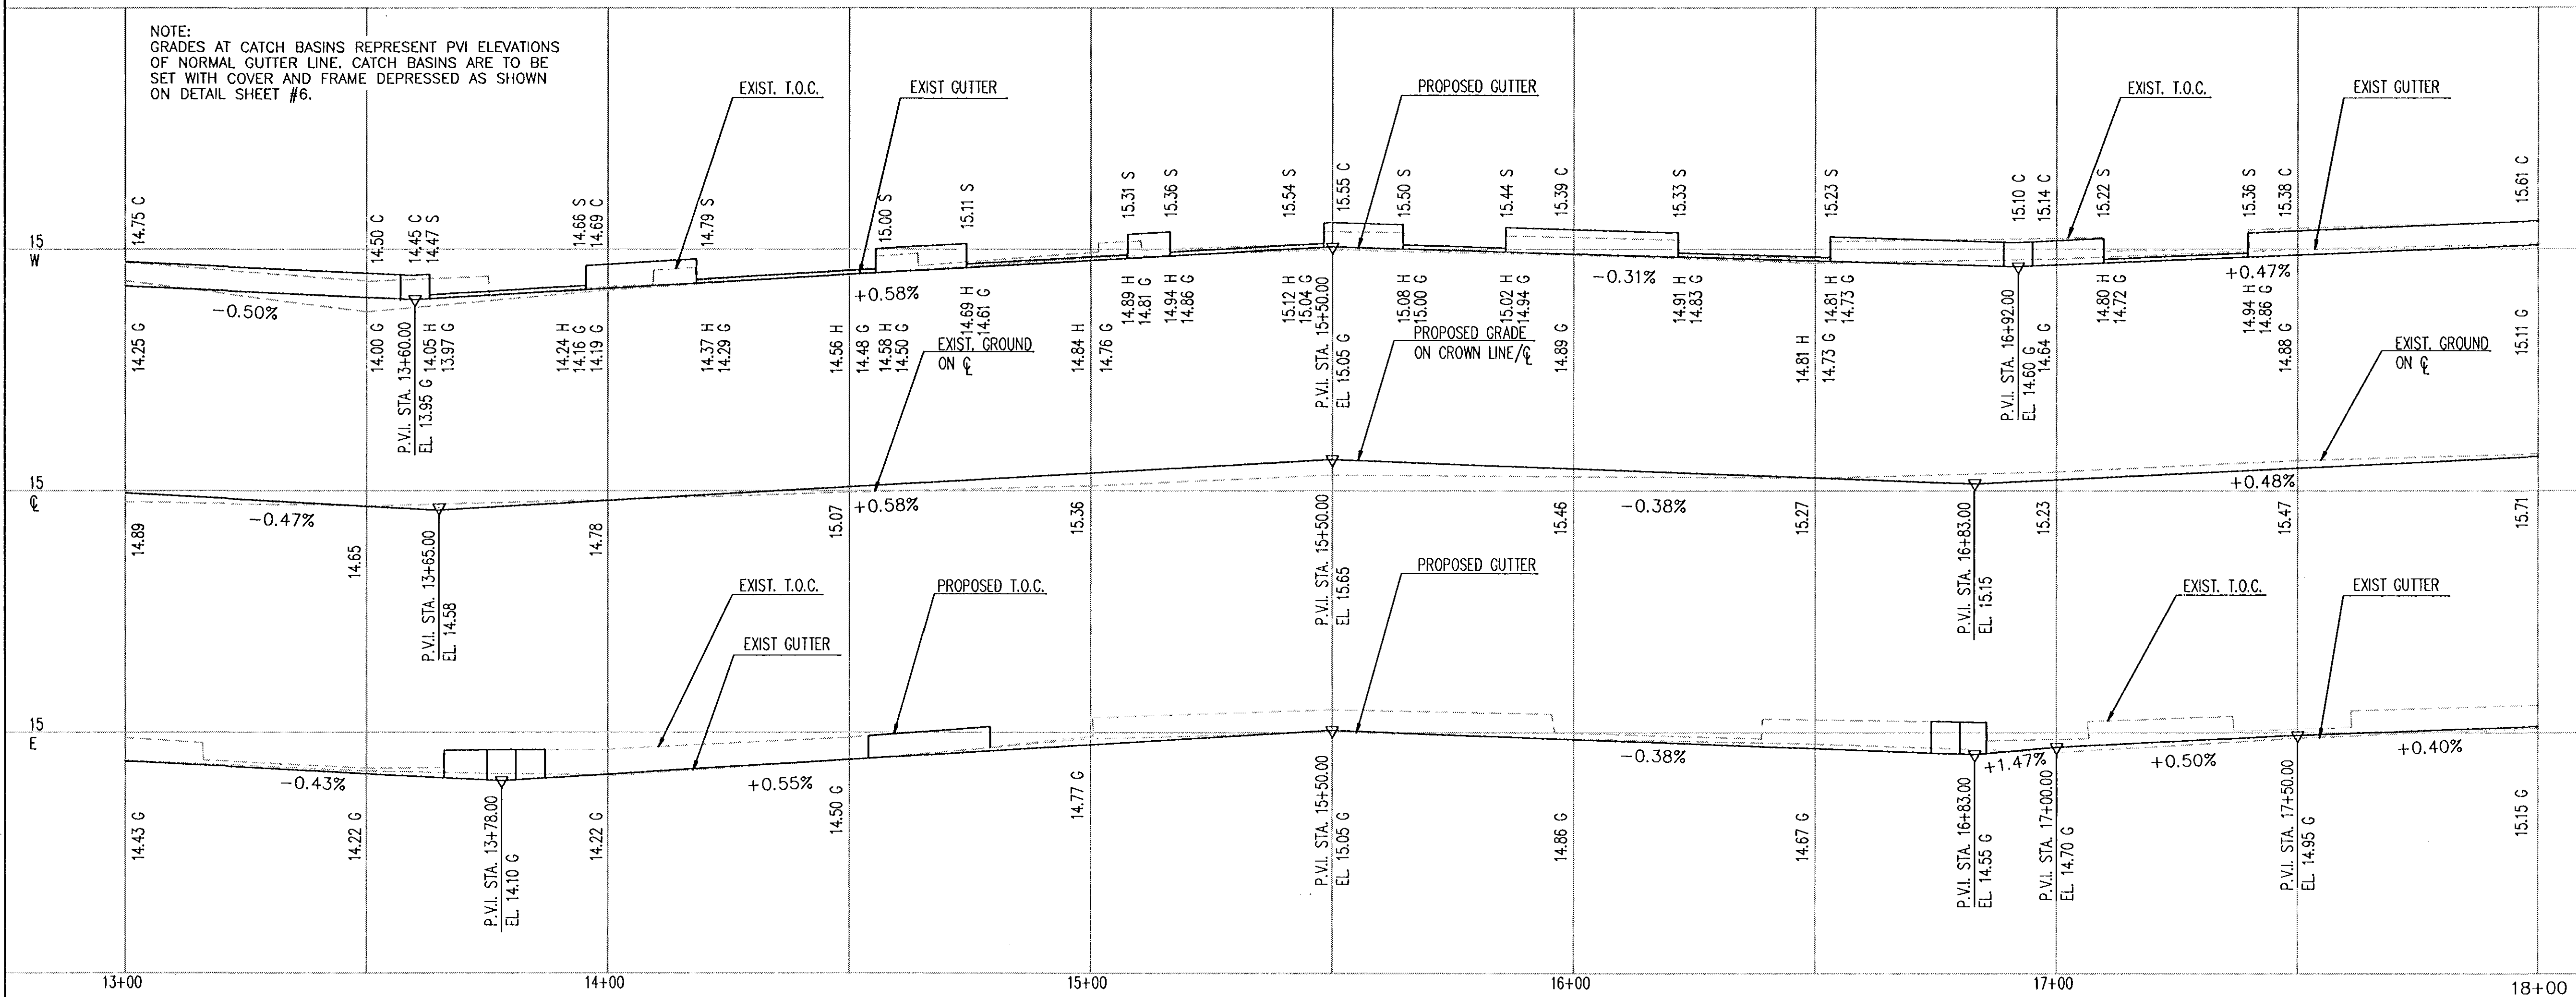

PROFILE
SCALE
VERT. 1"=2'
HORIZ. 1"=20'

CITY OF HARTFORD, CONNECTICUT
DEPARTMENT OF PUBLIC WORKS
TRANSPORTATION SERVICES BUREAU

RECONSTRUCTION OF LOCUST STREET
PLAN AND PROFILE
STA. 13+00 TO STA. 18+00

SUBMITTED <i>R. St. Pierre</i> PROJECT ENGINEER	RECOMMENDED <i>[Signature]</i> MANAGER	APPROVED <i>[Signature]</i> CITY ENGINEER
DRAWN <u>RDS.</u>	SCALE: HORIZ. 1"=20' VERT. 1"=2'	DAYBOOK NO. 011343 DATE 1996 FILE NAME LOC2.DWG
CHECKED _____		SHEET 15 OF 19