


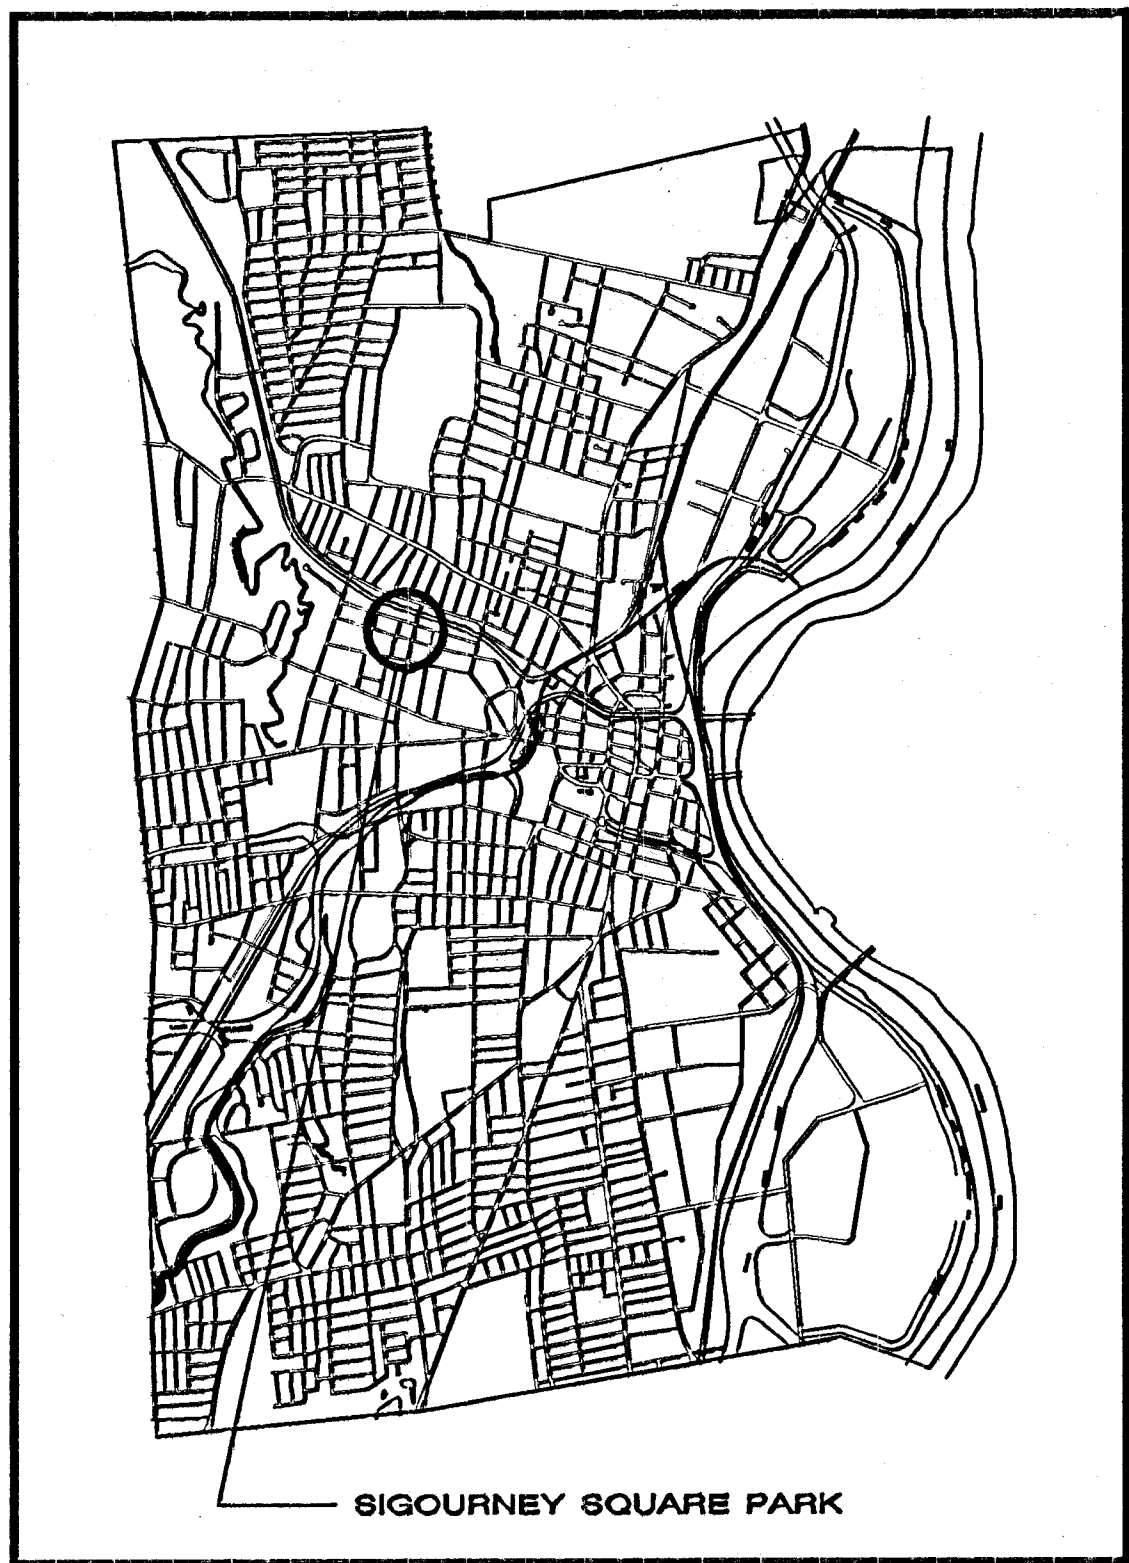


LOCATION PLAN
SCALE= 1:64000

CITY OF HARTFORD
DEPARTMENT OF PUBLIC WORKS
TRANSPORTATION SERVICES BUREAU



PLANS
FOR

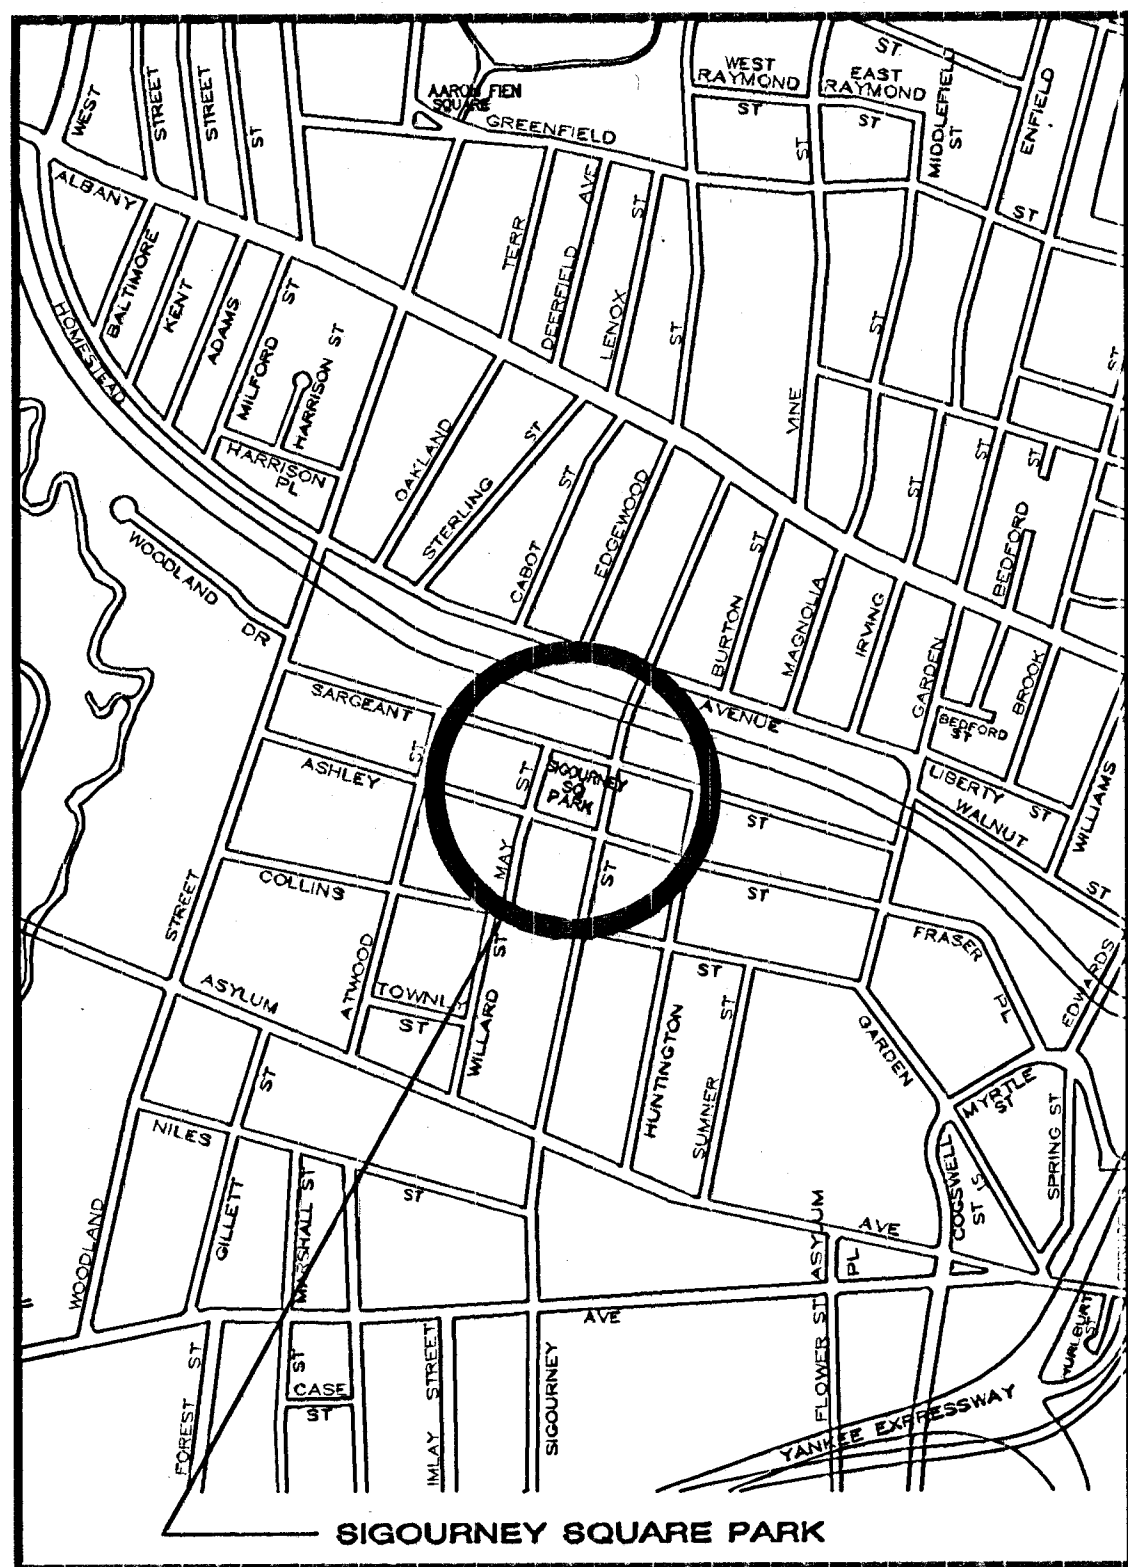

SITE PLAN
SCALE= 1:12000

INSTALLATION OF PLAYSCAPE AND SITE
IMPROVEMENTS AT SIGOURNEY SQUARE PARK
HARTFORD, CT

CONTRACT NO. E97-10

CONTENTS

SHEET NO.	DESCRIPTION
1	COVER SHEET
2	SITE SURVEY
3	SITE DEMOLITION AND EROSION AND SEDIMENTATION CONTROL PLAN
4	SITE GRADING & DRAINAGE PLAN
5	SITE LAYOUT PLAN
6	EROSION CONTROL & SITE DETAILS
7	SITE DETAILS
8	COURT DETAILS
9	PRECAST CONCRETE FORMS PLAY AREA
10	PLAY SHAPER PLAYSCAPE
11	SPRAY POOL AREA
12	SPRAY POOL DETAILS
13	SITE DETAILS
14	SITE DETAILS

JUNE 1997

Landscape Architects
Urban Designers
Land Planners

Richter Cegan & Webb

Avon Park North Box 567 Avon, Connecticut 06001
(860) 678-0669



CONSULTING ENGINEERS
PURCELL
ASSOCIATES

90 National Drive, Glastonbury, Connecticut 06033
(860) 633-8341