


FHWA REGION NO.	STATE	TOWN	FED. AID PROJ. NO.	PROJ. NO.	YEAR	ROUTE NO.	SHEET NO.	TOTAL SHEETS
1	CONN	HARTFORD	TEA-PEDS(40)	63-529	1999	-	23	58

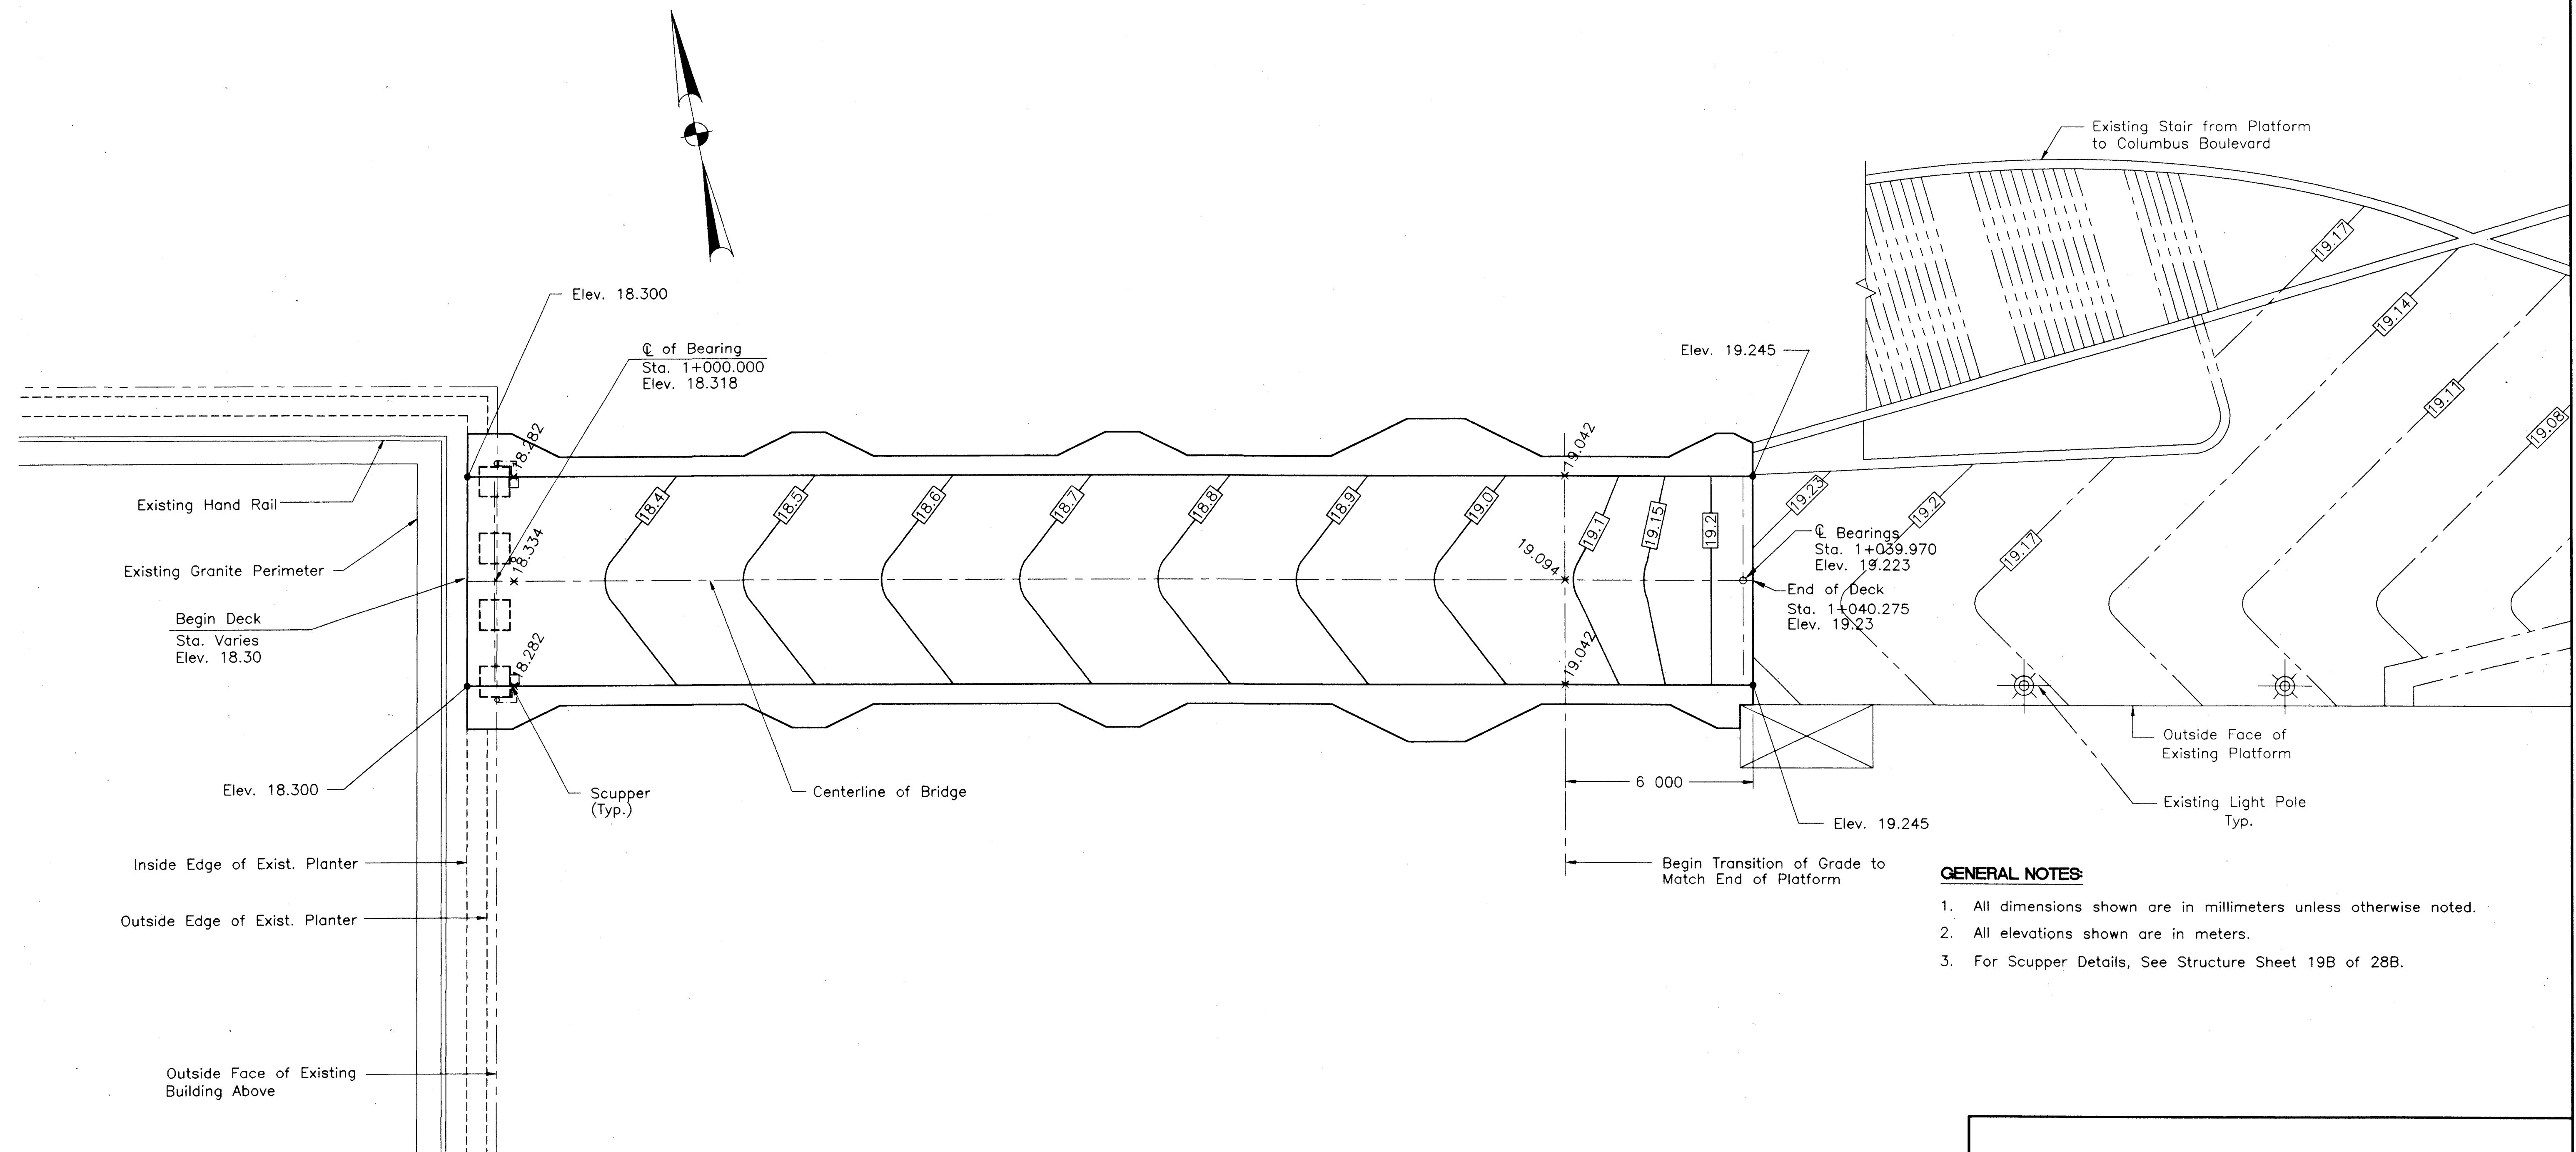

GENERAL NOTES:

1. All dimensions shown are in millimeters unless otherwise noted.
2. All elevations shown are in meters.
3. For Scupper Details, See Structure Sheet 19B of 28B.

TOP OF CONCRETE SLAB ELEVATIONS											
Horizontal Distance Along C Girders											
Girder	C Brg	.1L	.2L	.3L	.4L	.5L	.6L	.7L	.8L	.9L	C Brg.
G1	18.141	18.209	18.299	18.390	18.481	18.572	18.662	18.753	18.844	18.952	19.085
G2	18.159	18.242	18.332	18.423	18.514	18.605	18.695	18.786	18.877	18.972	19.077
G3	18.159	18.242	18.332	18.423	18.514	18.605	18.695	18.786	18.877	18.972	19.077
G4	18.141	18.209	18.299	18.390	18.481	18.572	18.662	18.753	18.844	18.952	19.085

PLAN
SCALE 1:100

			COLUMBUS BOULEVARD		
			GRADING AND DRAINAGE PLAN		
			ENGINEER: MACCHI ENGINEERS, LLC		
			DESIGNER: MPJ	DRAFTER: MPJ	CHECKER: JB
NO.	DATE	DESCRIPTION	APPROVED: <i>James Buchanan</i>		DATE: 9-17-99
REVISIONS			STRUCTURE NO.		BRIDGE LOG NO.
					STRUCTURE SHEET NO. 18B of 28B