


FHWA REGION NO.	STATE	TOWN	FED. AID PROJ. NO.	PROJ. NO.	YEAR	ROUTE NO.	SHEET NO.	TOTAL SHEETS
1	CONN	HARTFORD	TEA-PEDS(40)	63-529	1999	-	41	58

HANDICAPPED ACCESS RAMP TO CONSTITUTION PLAZA



DEMOLITION PLAN

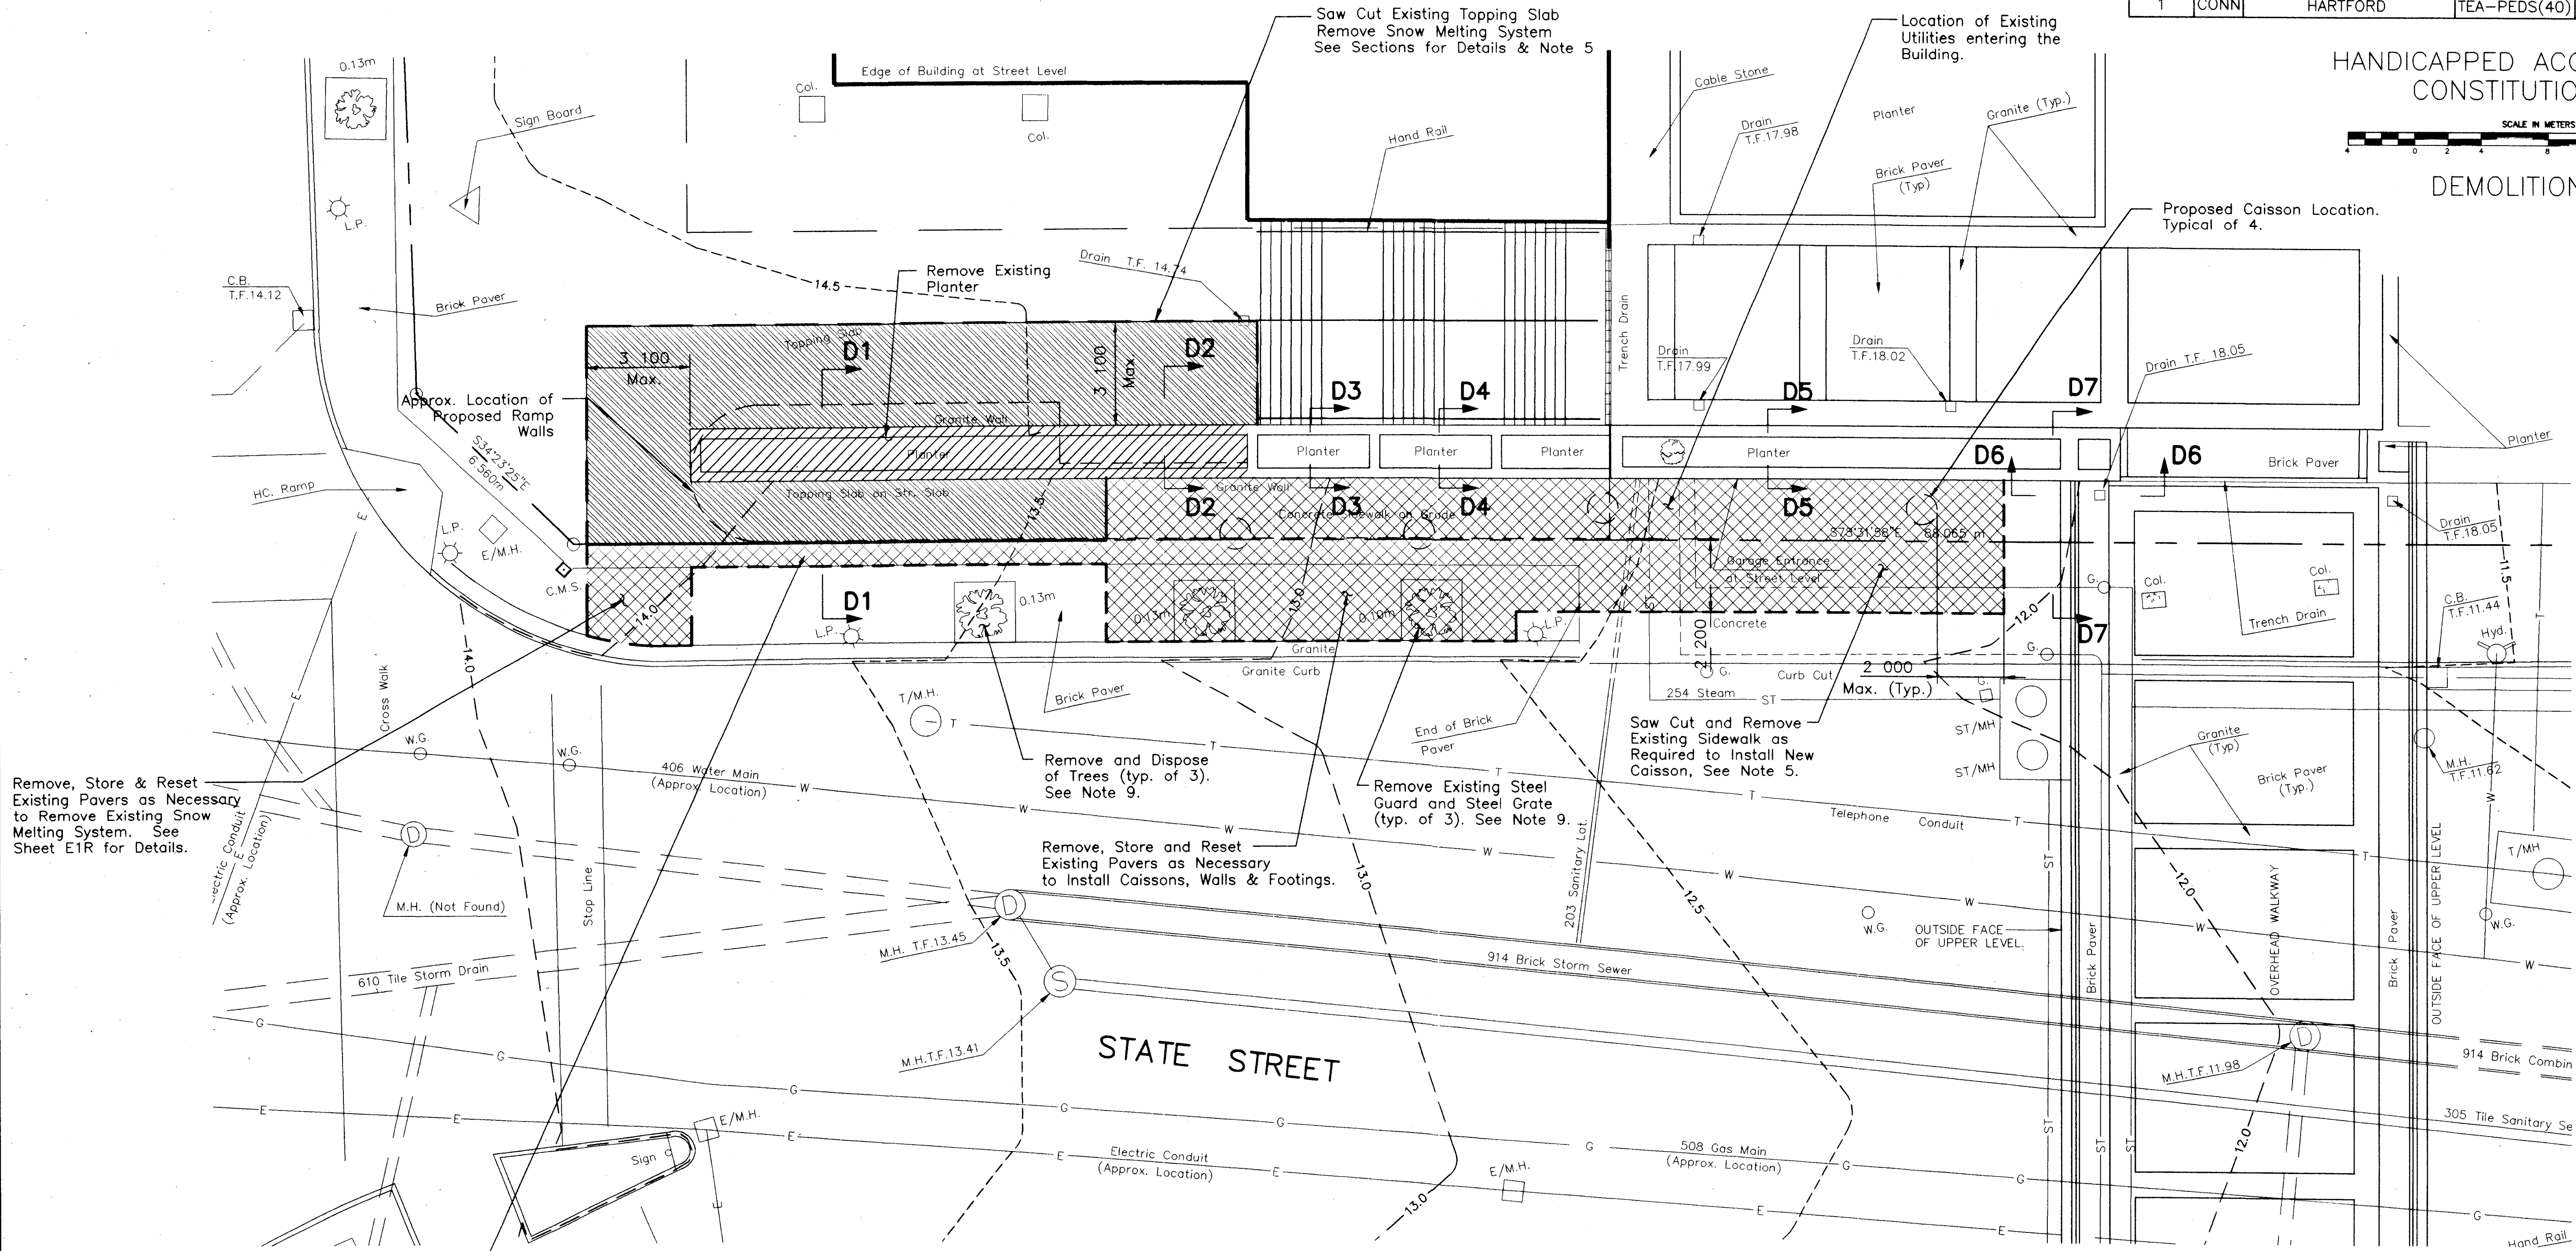

Remove, Store & Reset Existing Pavers as Necessary to Remove Existing Snow Melting System. See Sheet E1R for Details.

Saw Cut and Remove Existing Sidewalk on Grade as Required to Install New Foundations. See Site Plan and Sections for Information. See Note 5.

DEMOLITION PLAN
SCALE 1:100

GENERAL NOTES:

- All dimensions shown are in millimeters unless otherwise noted.
- All elevations shown are in meters.
- Topographic Survey information was provided by Igor Vechesloff, P.E. & L.S., Hartford, CT., based on conditions as of July 1997. Elevations are based on N.G.V. datum.
- The Contractor shall coordinate his work with the work to be performed by the various Utility Companies.
- Cost of removal of existing planters, sidewalks, topping slab, snow melting system, waterproofing, granite caps, coping stones, fascia panels, shrubs, soil, railings and saw cutting to be included in the cost of "Demolition & Reconstruction for Access Ramp".
- Verify all Utility Locations in the field prior to start of work. Call before you dig 1-800-922-4455.
- Insure no Utility Conflicts prior to commencing installation of proposed caissons. Excavate down a minimum of 2 meters below existing grade to expose any existing utilities adjacent to all proposed caissons.
- See Structural Drawing 2R of 15R for Sections D1-D1, D2-D2, D3-D3, D4-D4, D5-D5 & D6-D6. See Sheet 6R of 15R for Section D7-D7.
- Removal of Existing Trees, Tree Guard, and Metal Grating Surrounding Trees, to be included in cost of "Clearing and Grubbing". Existing Trees, Tree Guards & Metal Grating to be turned over to Owner.
- Protect Existing Monuments and Light Poles During Construction.

REVISIONS			
NO	SHEET	DESCRIPTION	REV SHEET NO