



			CONSTITUTION PLAZA		
			PROPOSED SOUTH ELEVATION		
			ENGINEER: MACCHI ENGINEERS, LLC		
			DESIGNER: DTC	DRAFTER: MPJ	CHECKER: JB
NO.	DATE	DESCRIPTION	APPROVED <i>James Brackman</i>		DATE: 9-17-99
REVISIONS			STRUCTURE NO.		BRIDGE LOG NO. STRUCTURE SHEET NO. 9R of 15R

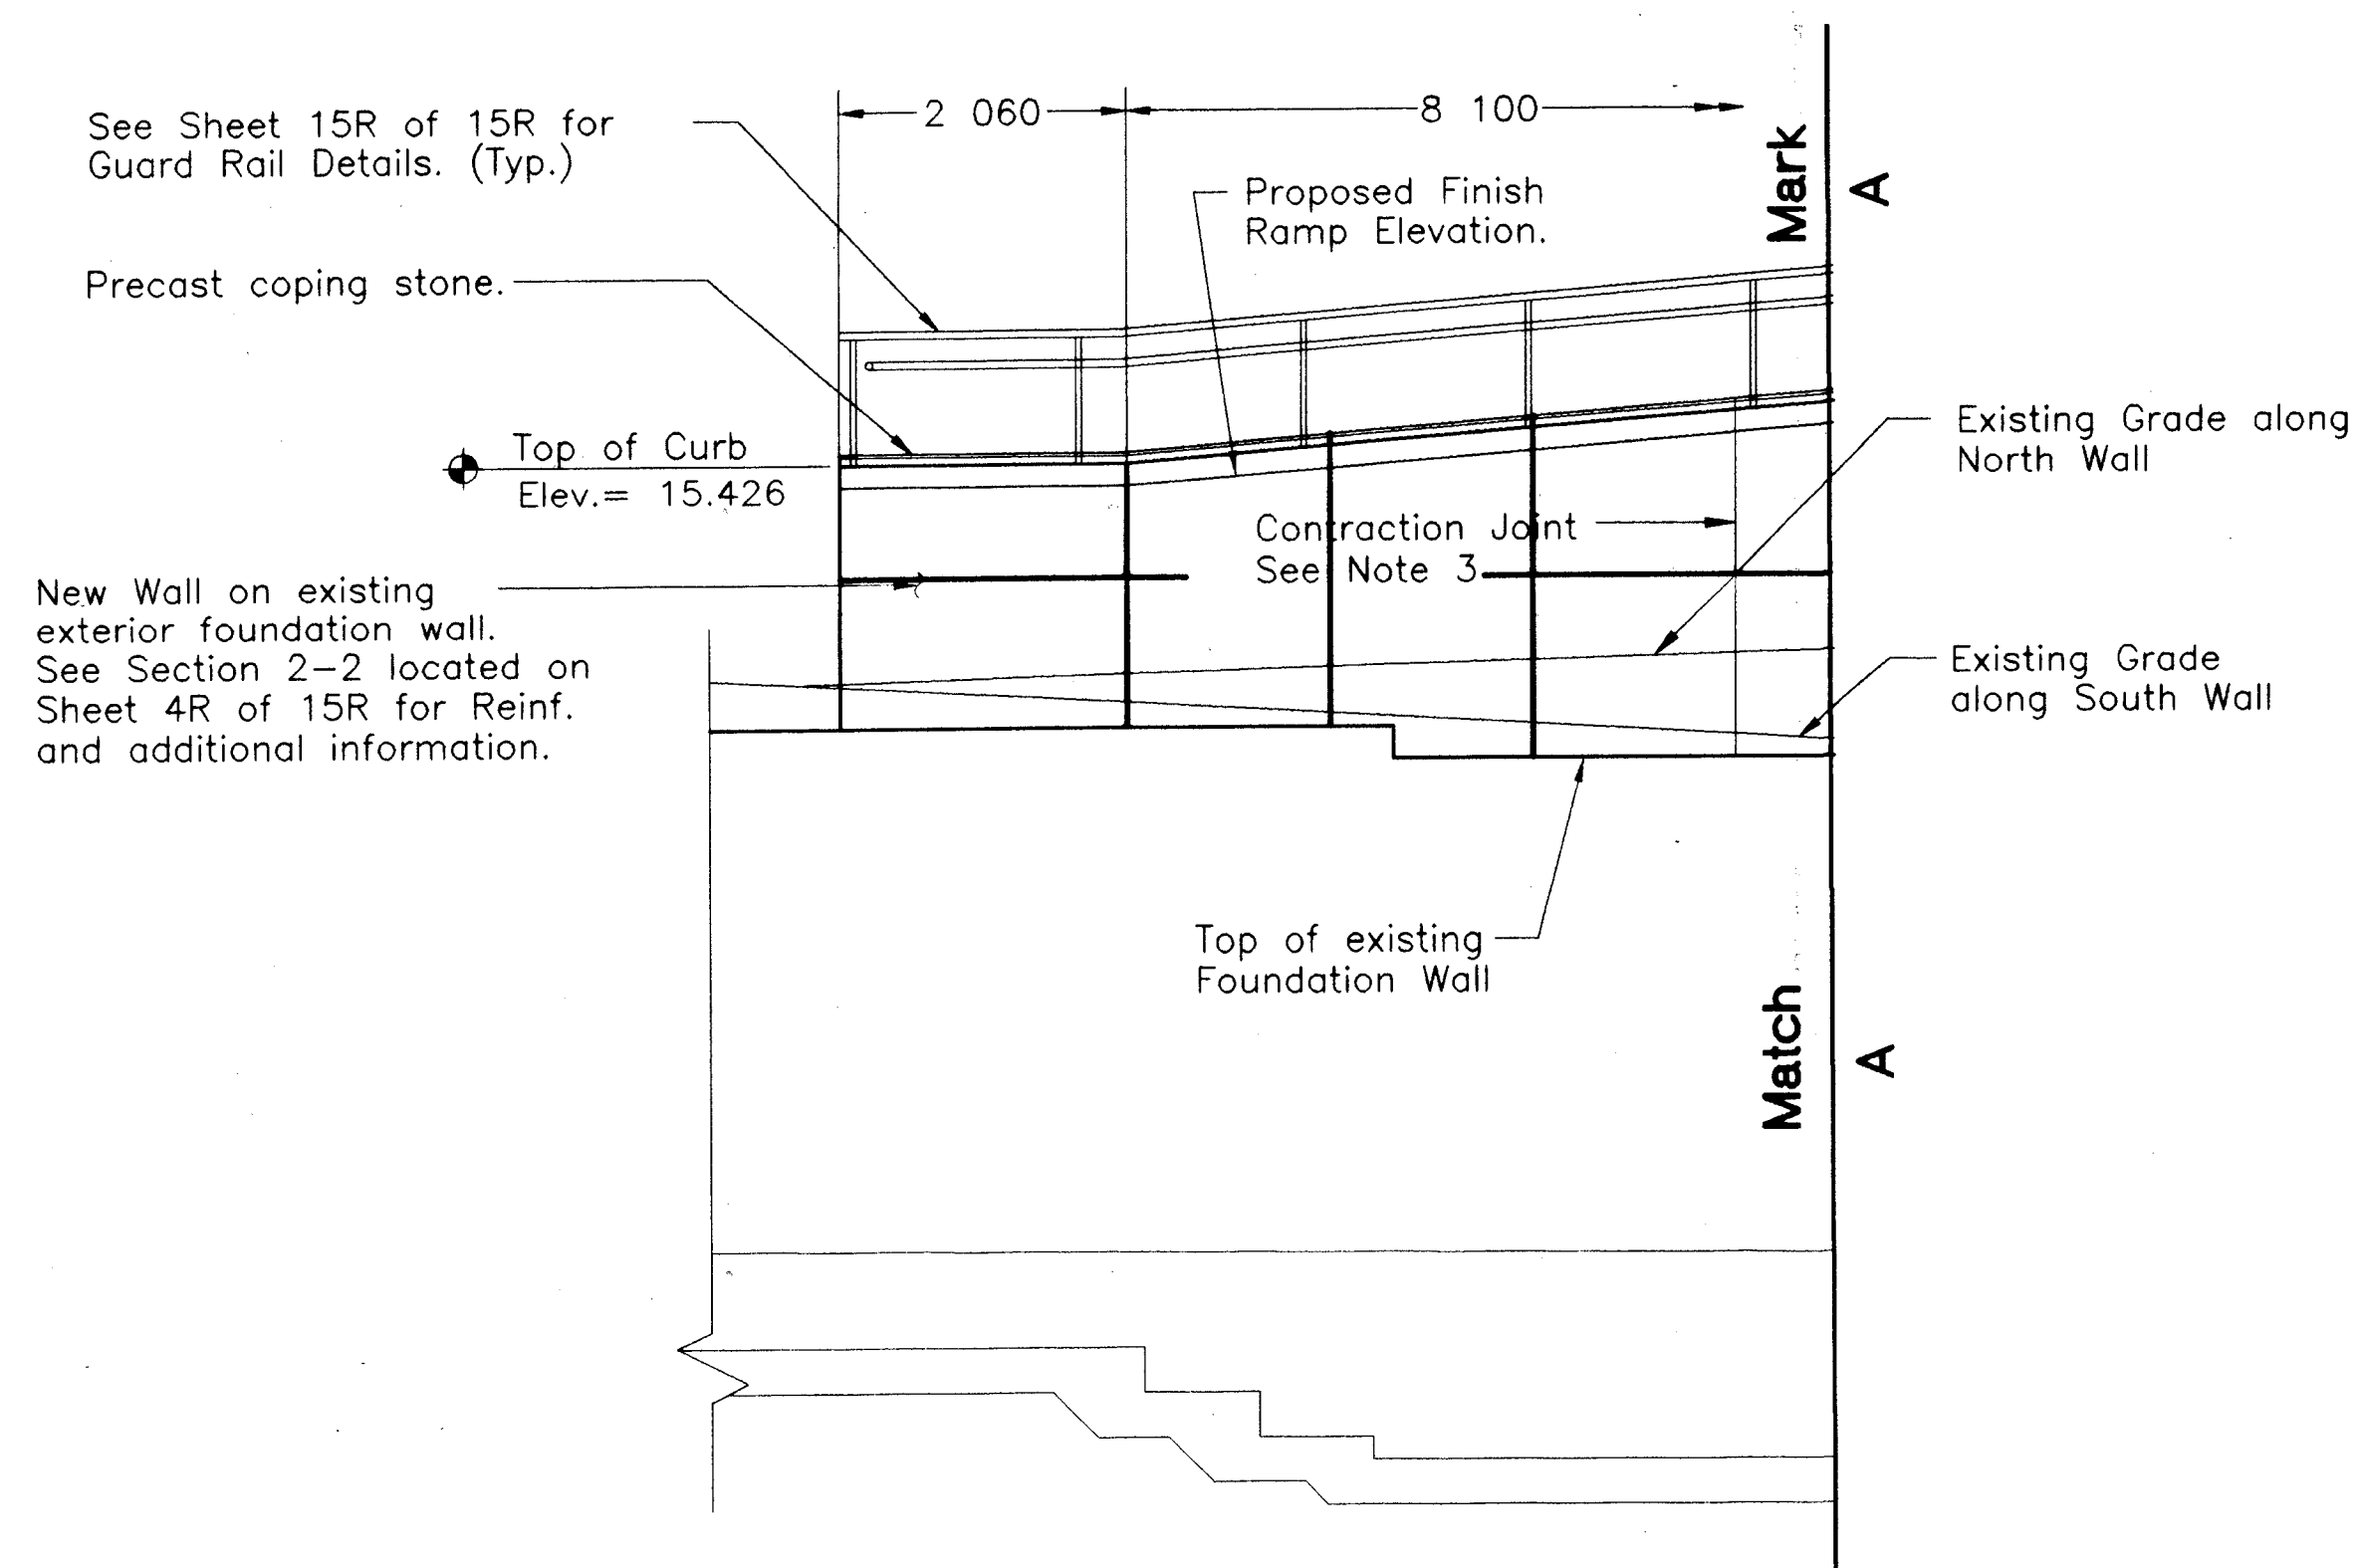

SCALE 1:50

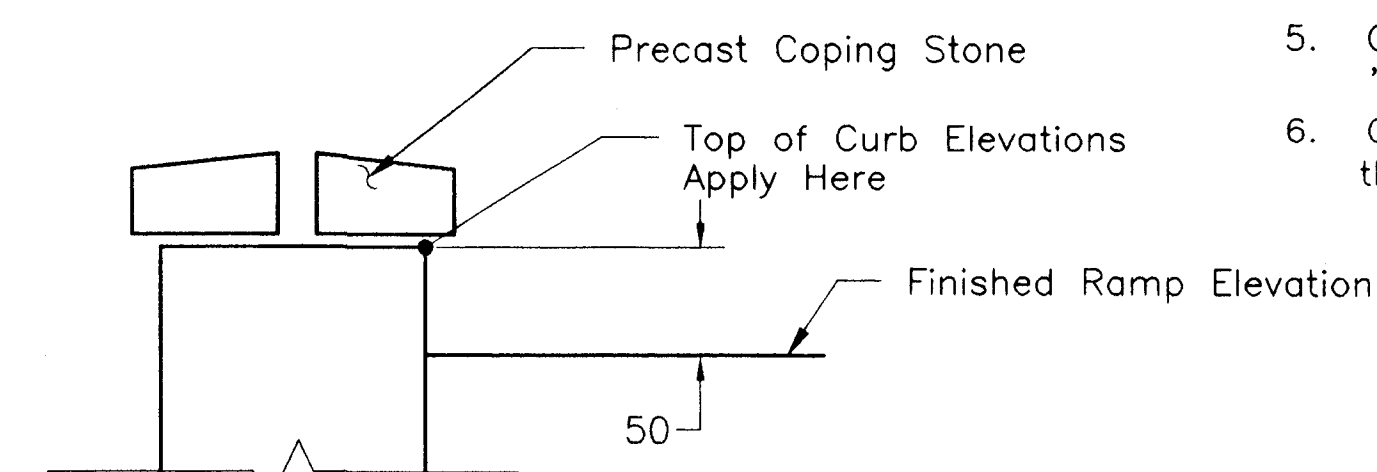

Not to Scale

THE INFORMATION, INCLUDING ESTIMATED QUANTITIES OF WORK, SHOWN ON THESE SHEETS IS BASED ON LIMITED INVESTIGATIONS AND IS IN NO WAY WARRANTED TO INDICATE THE TRUE CONDITIONS OR ACTUAL QUANTITIES OR DISTRIBUTION OF QUANTITIES OF WORK WHICH WILL BE REQUIRED.

1. All dimensions shown are in millimeters unless otherwise noted.
2. All elevations are in meters.
3. See Sheet 7R of 15R for Joint Details. Scored Joints Shall be Spaced Vertically & Horizontally as shown on Sheet 14R of 15R.
4. See Sheet 8R of 15R for Section 13-13.
5. Cost of Louvers, Insect Screen & Ductwork included in cost of "Demolition & Reconstruction for Access Ramp".
6. Cost of Dowels from Caisson into Caisson Cap to be included in the Item "Furnish & Install 915 mm Diameter Caisson".
7. Concrete Block Wall shall be tied into concrete walls on either side and have a door to allow access under Ramp. Provide J102x76x7.9 lintel above door. Cost of Block, door and lintel to be included in the item "Demolition and Reconstruction for Access Ramp". See Sheet 14R of 15R for Details of Hatch.

PROPOSED SOUTH ELEVATION

DATE: 7-17-77	
BRIDGE LOG NO.	STRUCTURE NO.

9R

9R of 15R