


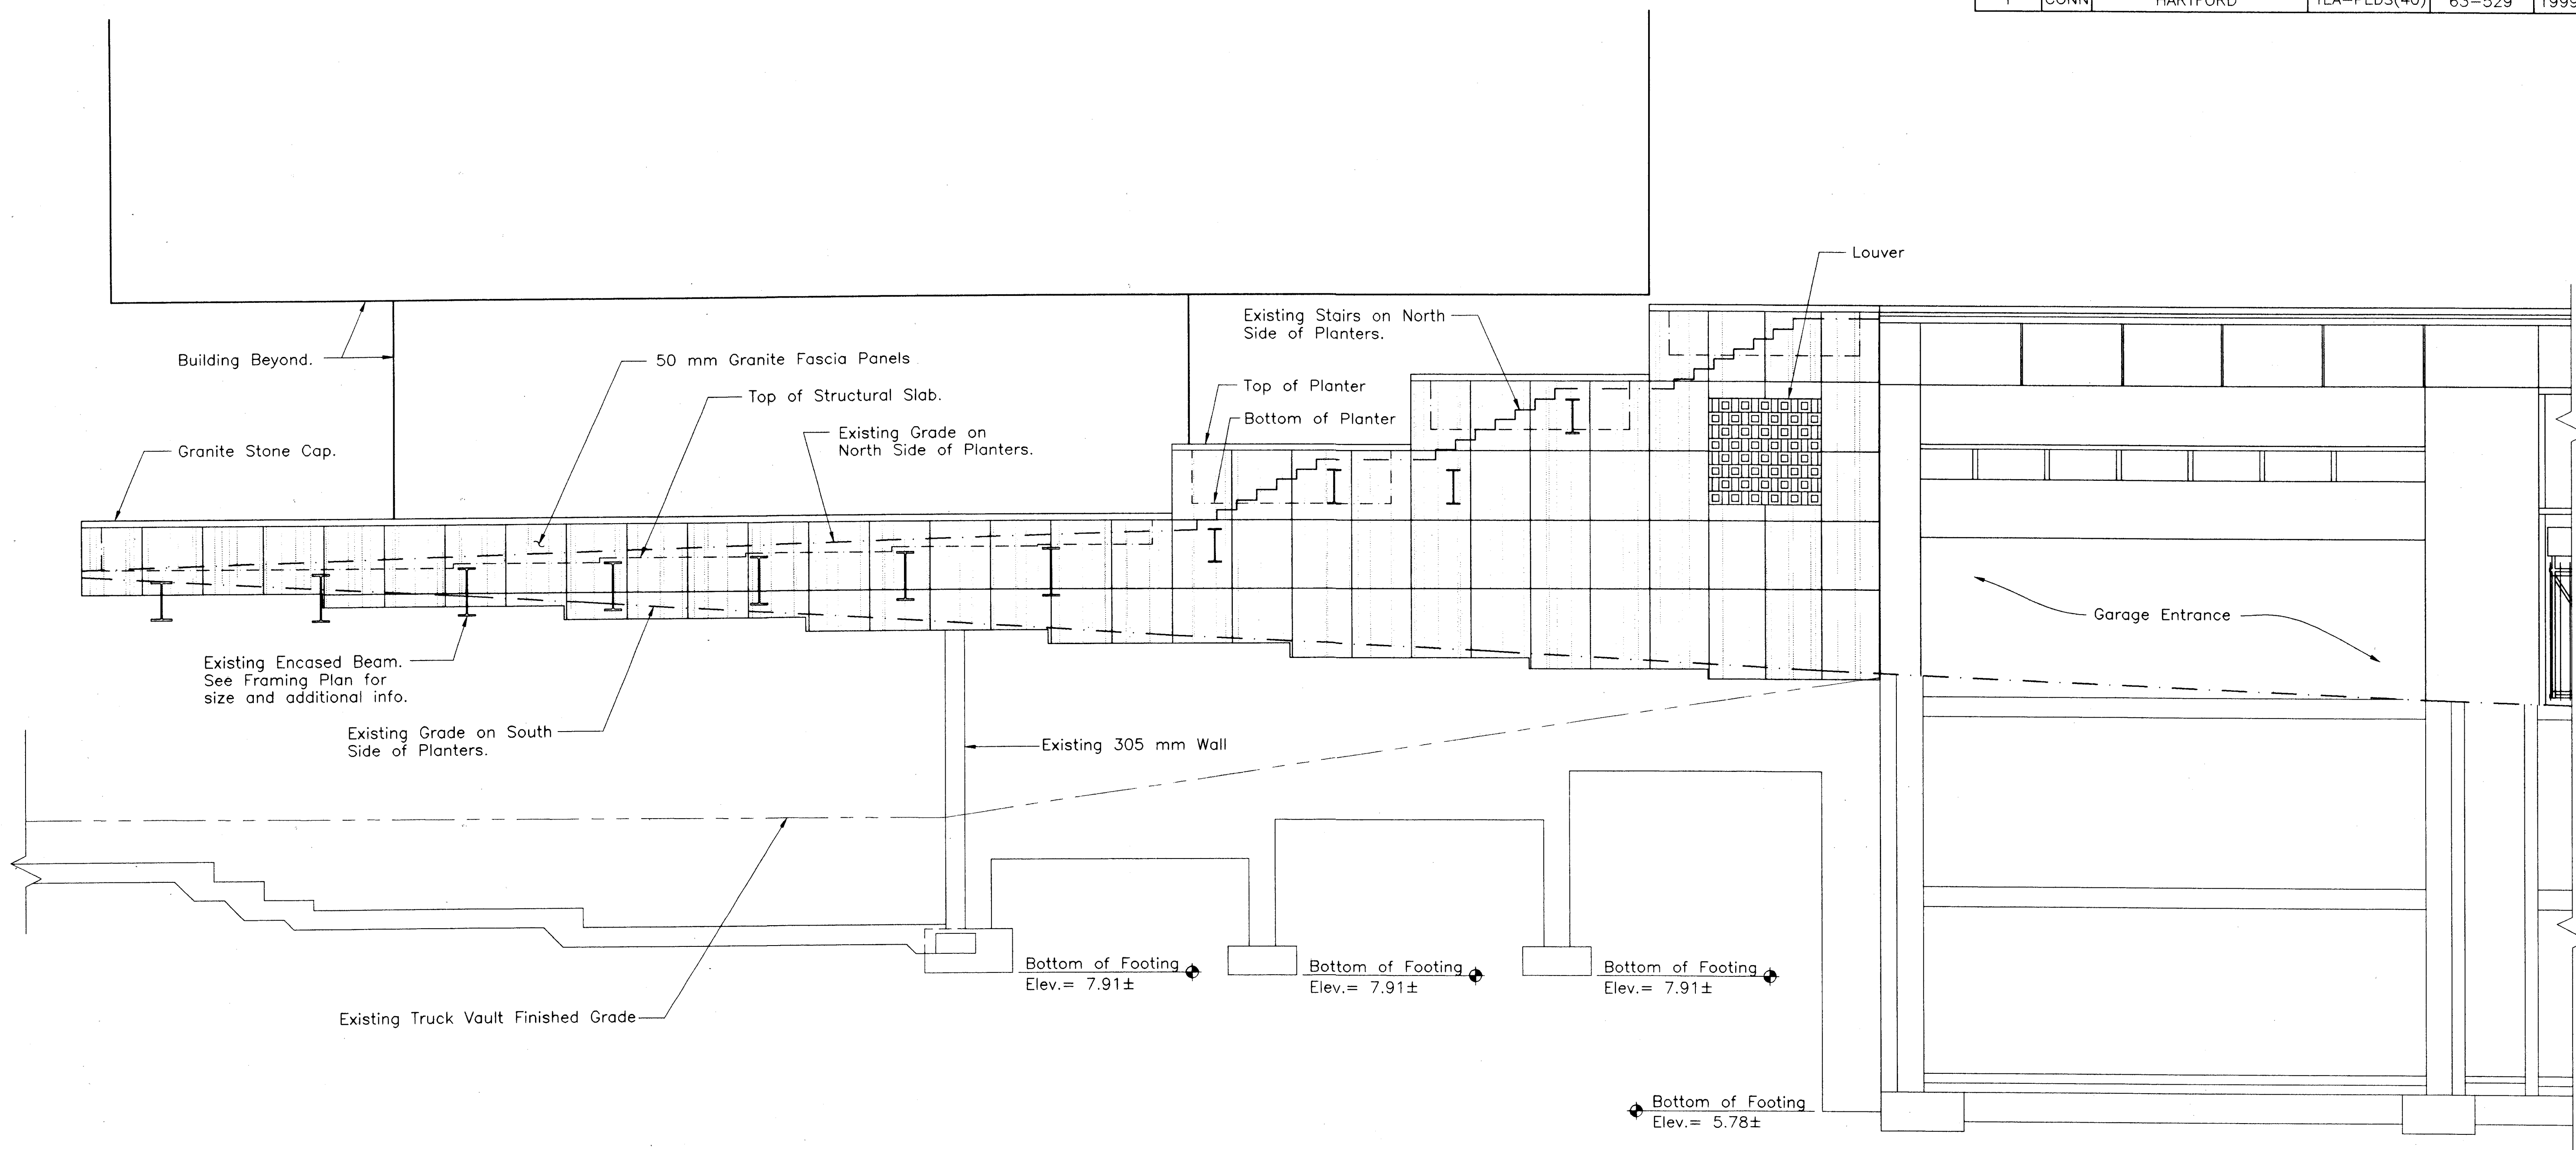

SCALE 1:50

GENERAL NOTES:

1. All dimensions shown are in millimeters unless otherwise noted.
2. All elevations shown are in meters.

THE INFORMATION, INCLUDING ESTIMATED QUANTITIES OF WORK, SHOWN ON THESE SHEETS IS BASED ON LIMITED INVESTIGATIONS AND IS IN NO WAY WARRANTED TO INDICATE THE TRUE CONDITIONS OR ACTUAL QUANTITIES OR DISTRIBUTION OF QUANTITIES OF WORK WHICH WILL BE REQUIRED.

			CONSTITUTION PLAZA		
			EXISTING SOUTH ELEVATION		
			ENGINEER: MACCHI ENGINEERS, LLC		
			DESIGNER: DC	DRAFTER: MPJ	CHECKER: JB
NO.	DATE	DESCRIPTION	APPROVED <i>James Brackman</i>		DATE: 9-17-99
REVISIONS			STRUCTURE NO.		STRUCTURE SHEET NO. 11R of 15R