



CITY OF HARTFORD
DEPARTMENT OF PUBLIC WORKS
TRANSPORTATION SERVICES BUREAU

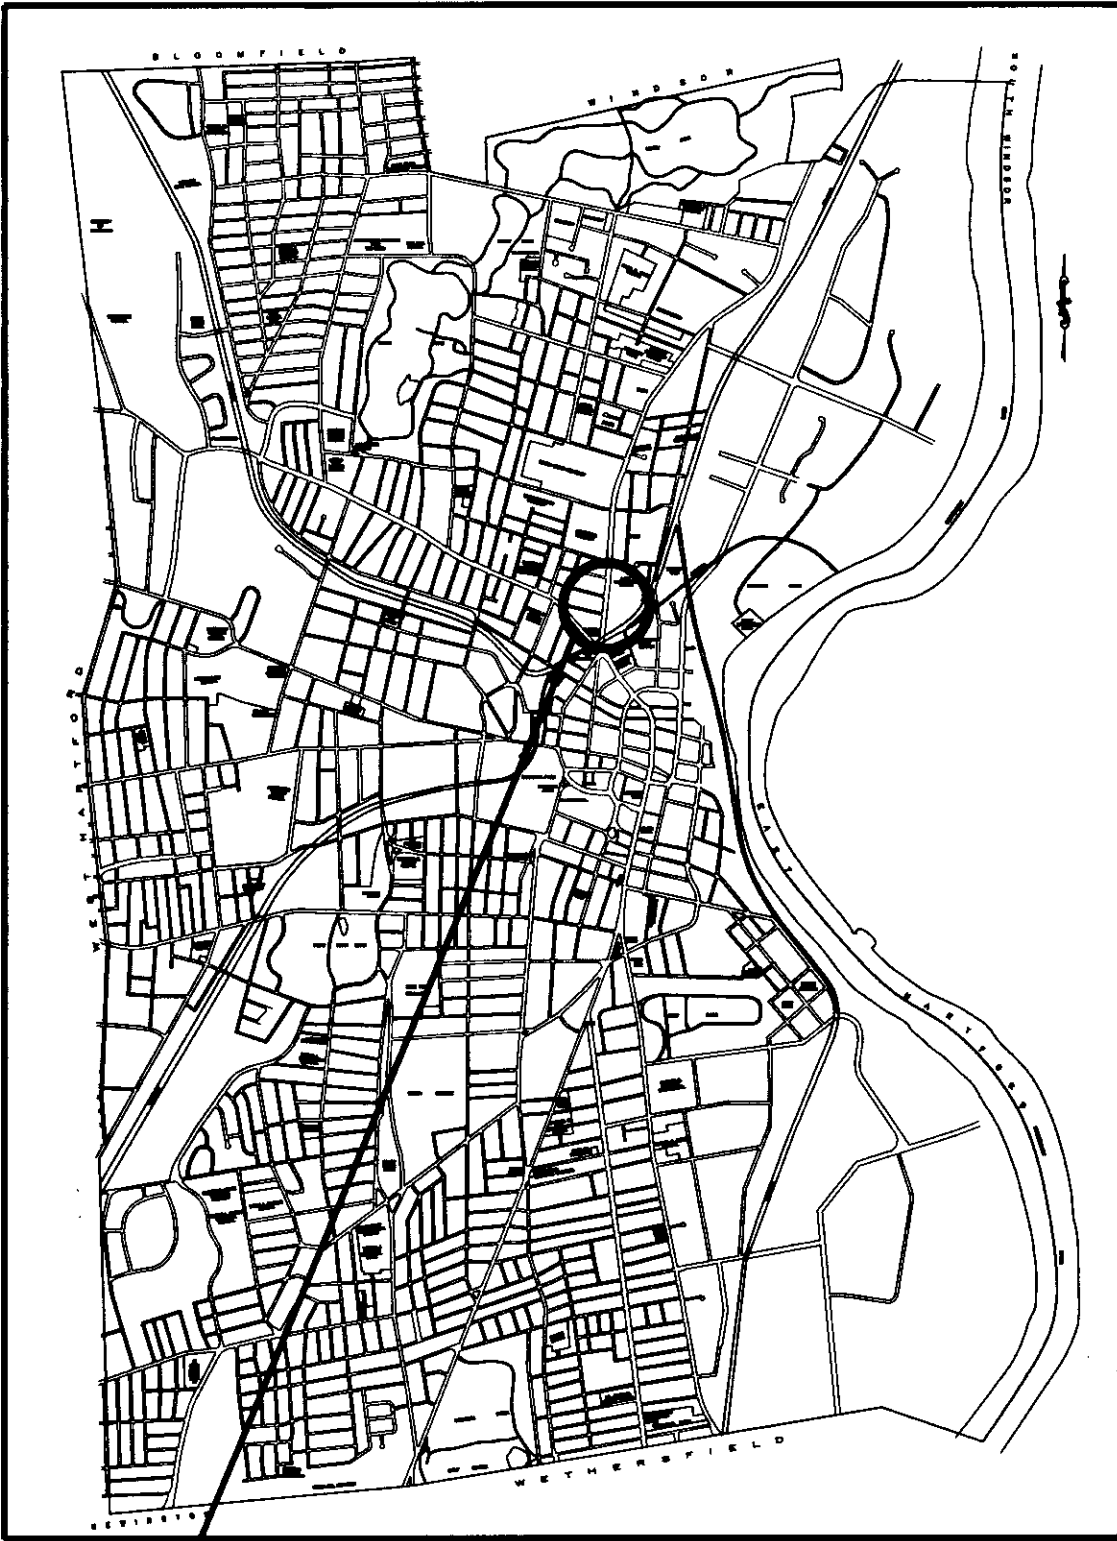

LOCATION PLAN
SCALE: 1=54000

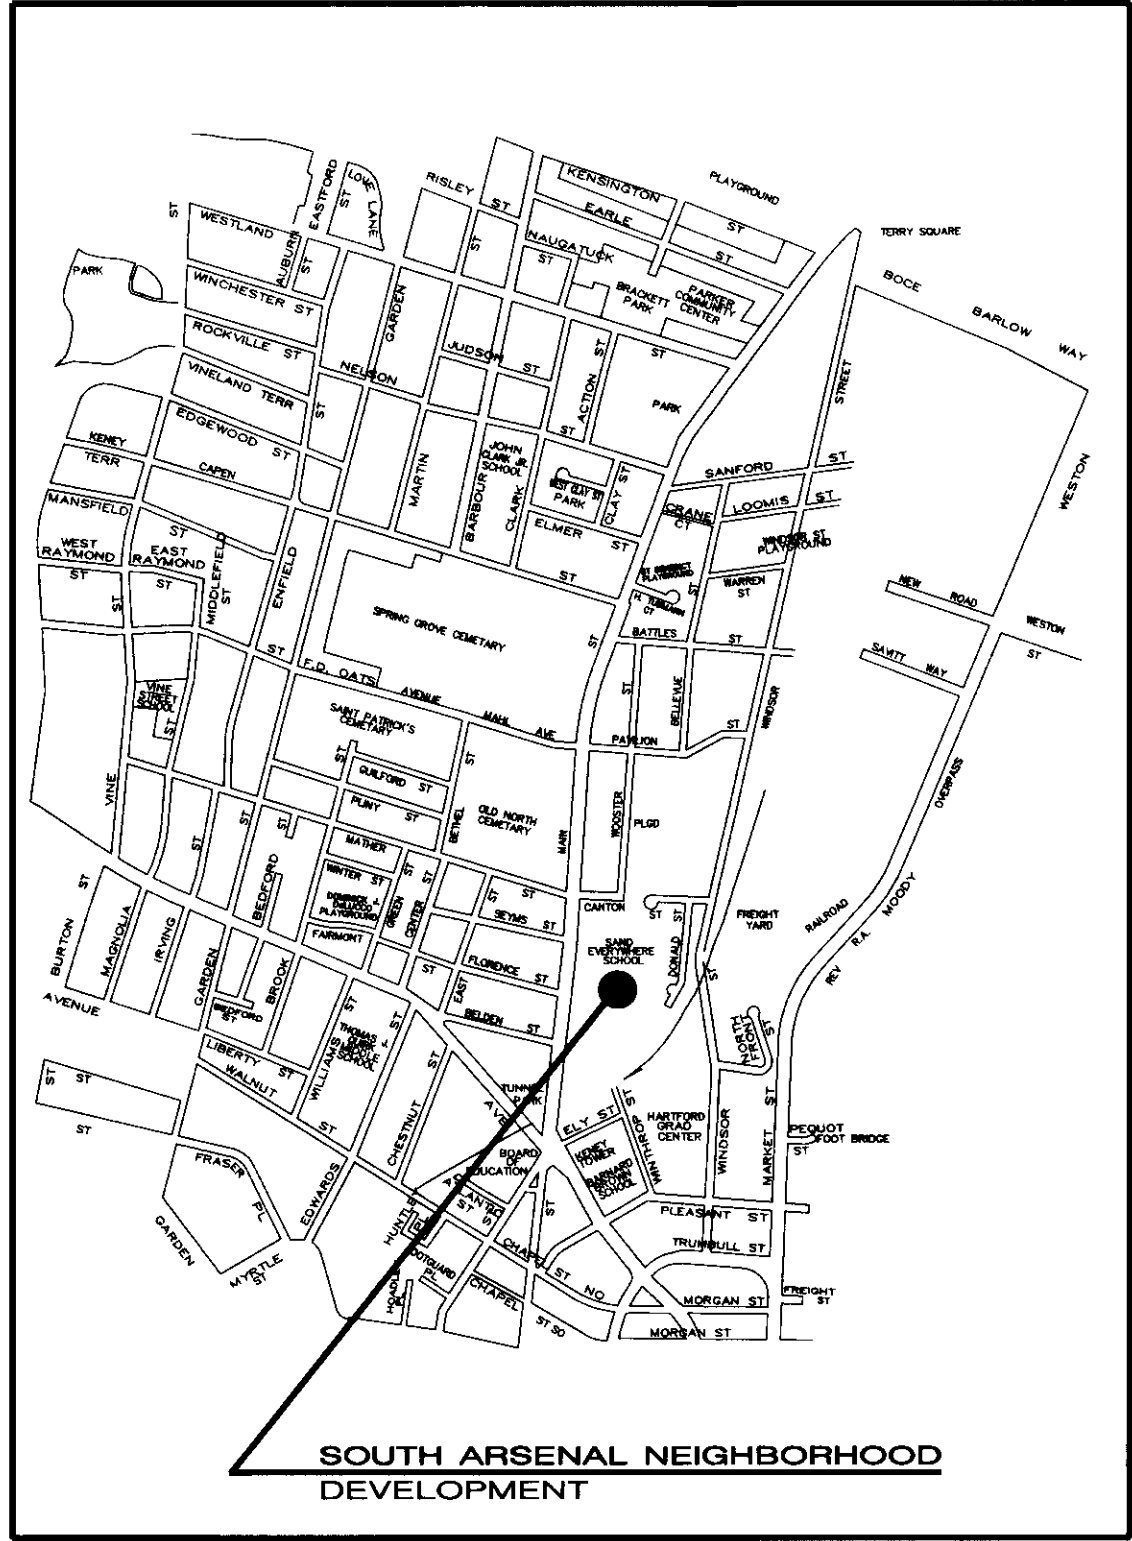

SITE PLAN
SCALE: 1=12000

PLANS

FOR

SITE IMPROVEMENTS AND PLAYSCAPE CONSTRUCTION
AT SOUTH ARSENAL NEIGHBORHOOD DEVELOPMENT

HARTFORD, CONNECTICUT

CONTRACT NO. E98-04

CONTENTS

SHEET NO.	DESCRIPTION
1	COVER SHEET
2	CONSTRUCTION PLAN
3	PROPOSED/EXISTING PROFILES
4	TYPICAL DETAILS-SPRAYPOOL
5	TYPICAL DETAILS-PLAYSCAPE
6	TYPICAL DETAILS-MISC.
7	CONSTRUCTION PLAN-INSET "A"
8	EROSION CONTROL DETAILS