

CITY OF HARTFORD

DEPARTMENT OF PUBLIC WORKS

ENGINEERING SERVICES



PLANS FOR

THE RECONSTRUCTION AND WIDENING OF SISSON AVENUE FARMINGTON AVE. TO GRAY ST. HARTFORD, CONNECTICUT

CONTRACT NO. E95-10

STATE PROJECT NO. 63-508
FEDERAL PROJECT NO. STPO-1892(1)

CONTENTS

JOHN L. BERTOLI
Project Engineer

JEROME F. SHEA
Manager
Engineering Planning and Design

SHEET NO.

1. COVER SHEET
2. STANDARD CONST. DETAILS
3. CONTROLLER AND SIGNAL DETAILS
4. FOUNDATION AND CABINET DETAILS
5. CONDUIT AND HANDHOLE DETAILS
6. SPAN POLE AND MISC. DETAILS
7. TYPICAL TRAFFIC SIGNALS
8. STD. MANHOLE AND C.B. DETAILS
9. EXIST./PROP. CROSS-SECTIONS
10. TRAFFIC PHASING PLAN

SHEET NO.

11. CONSTRUCTION PHASING PLAN
12. RELOCATION PLAN/DETAILS
13. TRAFFIC RELOCATION PLAN
14. RECONSTRUCTION PLAN/PROFILE
15. RECONSTRUCTION PLAN/PROFILE
16. PAVEMENT MARKING PLAN
17. PAVEMENT MARKING DETAILS
18. ARCHITECTURAL STAIR DETAILS
19. LIGHTING DETAILS
20. DETAILED ESTIMATE SHEET

FRANCIS A. VERNILE
Acting City Engineer

THOMAS E. JOHNSON
Director of Public Works


DESIGNED BY:
CITY OF HARTFORD
FRANCIS A. VERNILE, ACTING CITY ENGINEER
DATE: 6/20/95
CONNECTICUT PROFESSIONAL REGISTRATION NO. 10930
ACCEPTED BY: SAUNDRA KEE BORGES, CITY MANAGER

DayBook No. 011323


SHEET 1



LOCATION PLAN

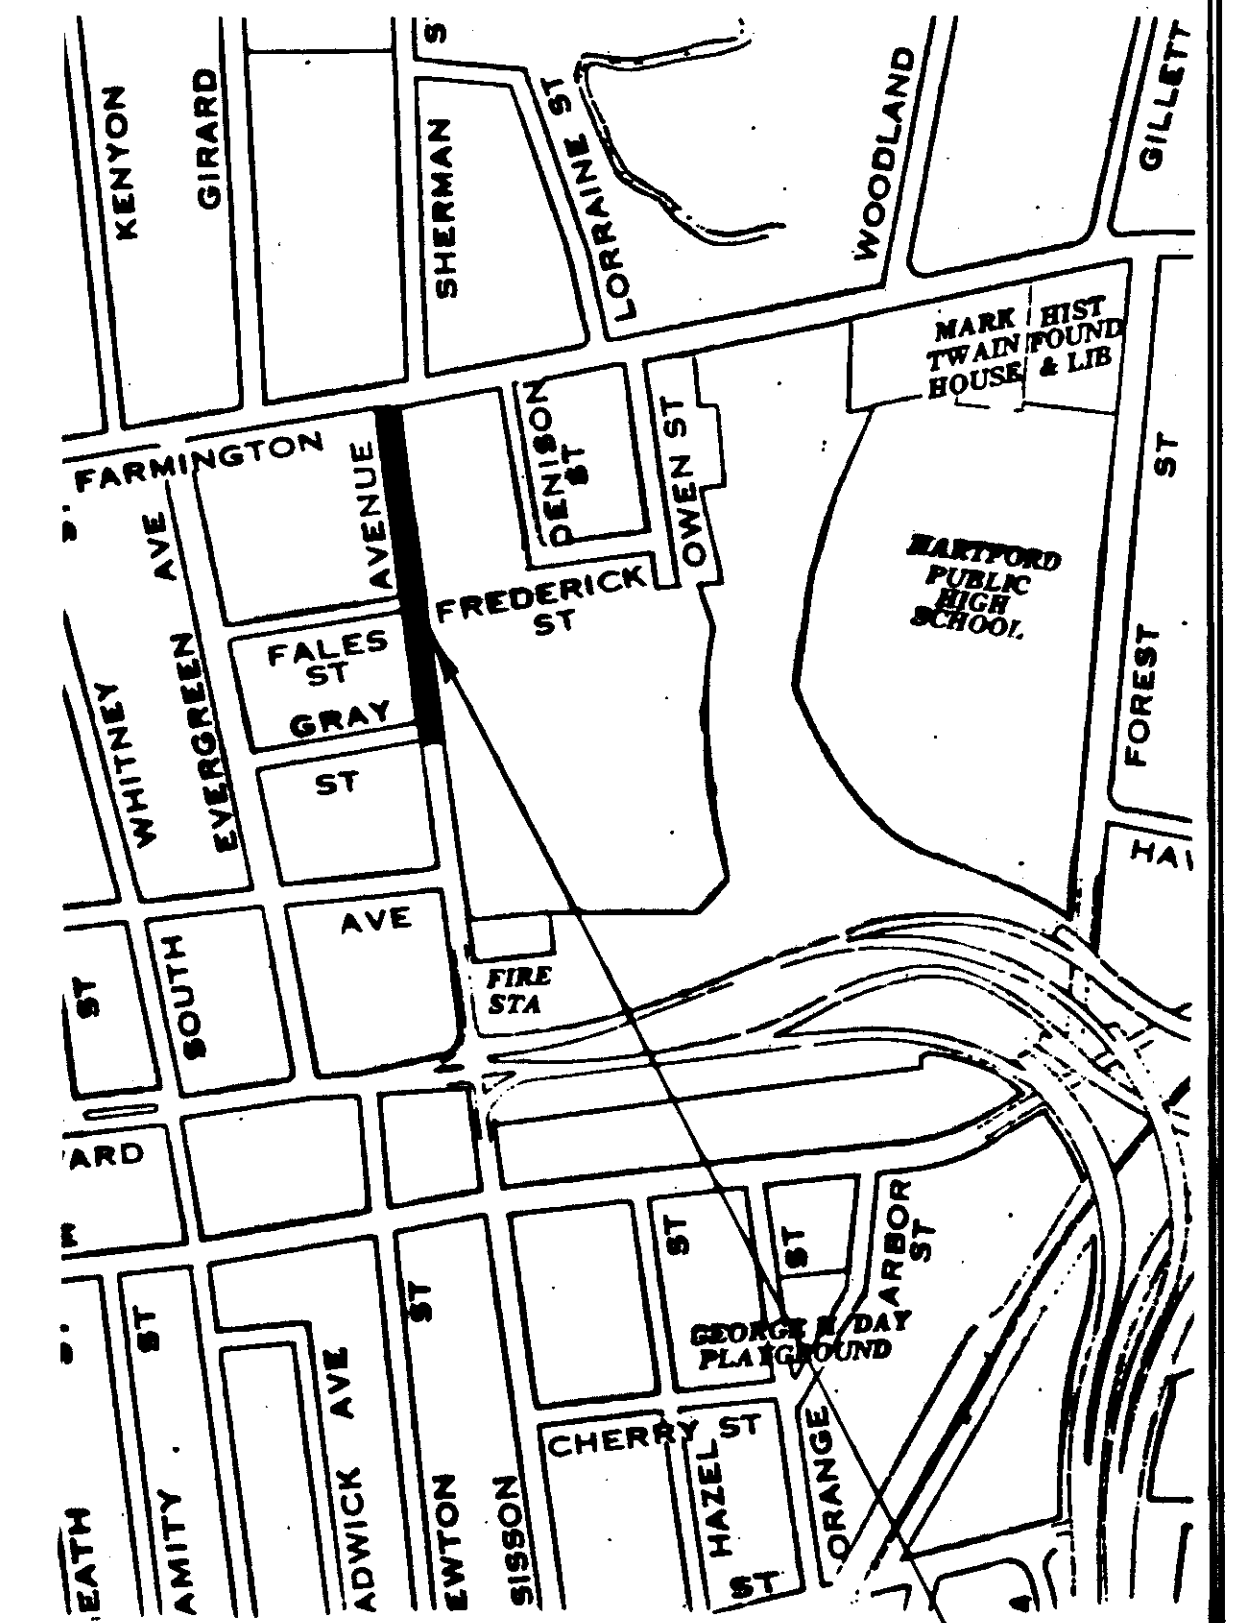

SITE PLAN

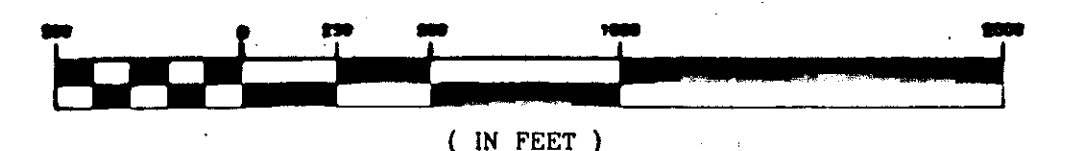

(IN FEET)