

CITY OF HARTFORD
DEPARTMENT OF PUBLIC WORKS
TRANSPORTATION SERVICES BUREAU



PLANS
FOR


IMPROVEMENTS OF
TENNIS COURTS AND IRRIGATION
AT ELIZABETH PARK (WEST)
HARTFORD, CT

CONTRACT NO. E97-15


MAY 1997

CONTENTS

SHEET NO.	DESCRIPTION
1	COVER SHEET
2	SIX COURT COMPLEX - TOPOGRAPHIC AND SITE PLAN
3	SIX COURT COMPLEX - LAYOUT PLAN
4	TWO COURT COMPLEX - TOPOGRAPHIC AND SITE PLAN
5	TWO COURT COMPLEX - LAYOUT PLAN AND MISCELLANEOUS DETAILS
6 - 7	MISCELLANEOUS DETAILS
8	SITE IRRIGATION PLAN

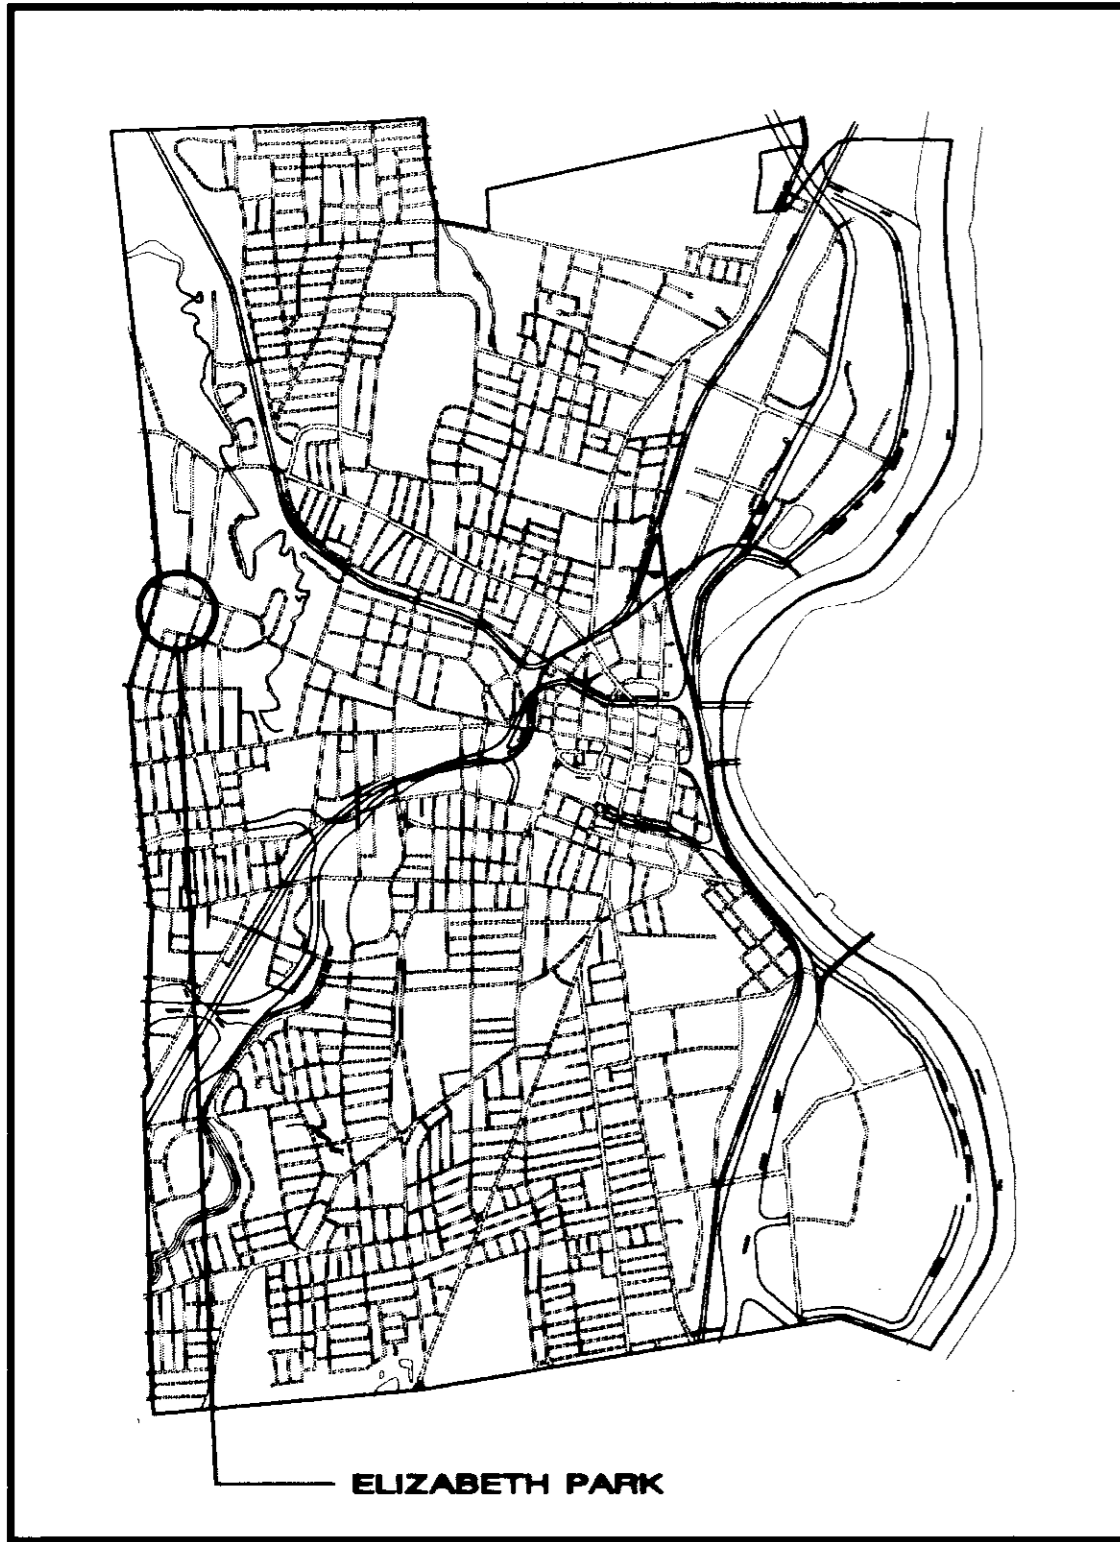

LOCATION PLAN
SCALE= 1:54000

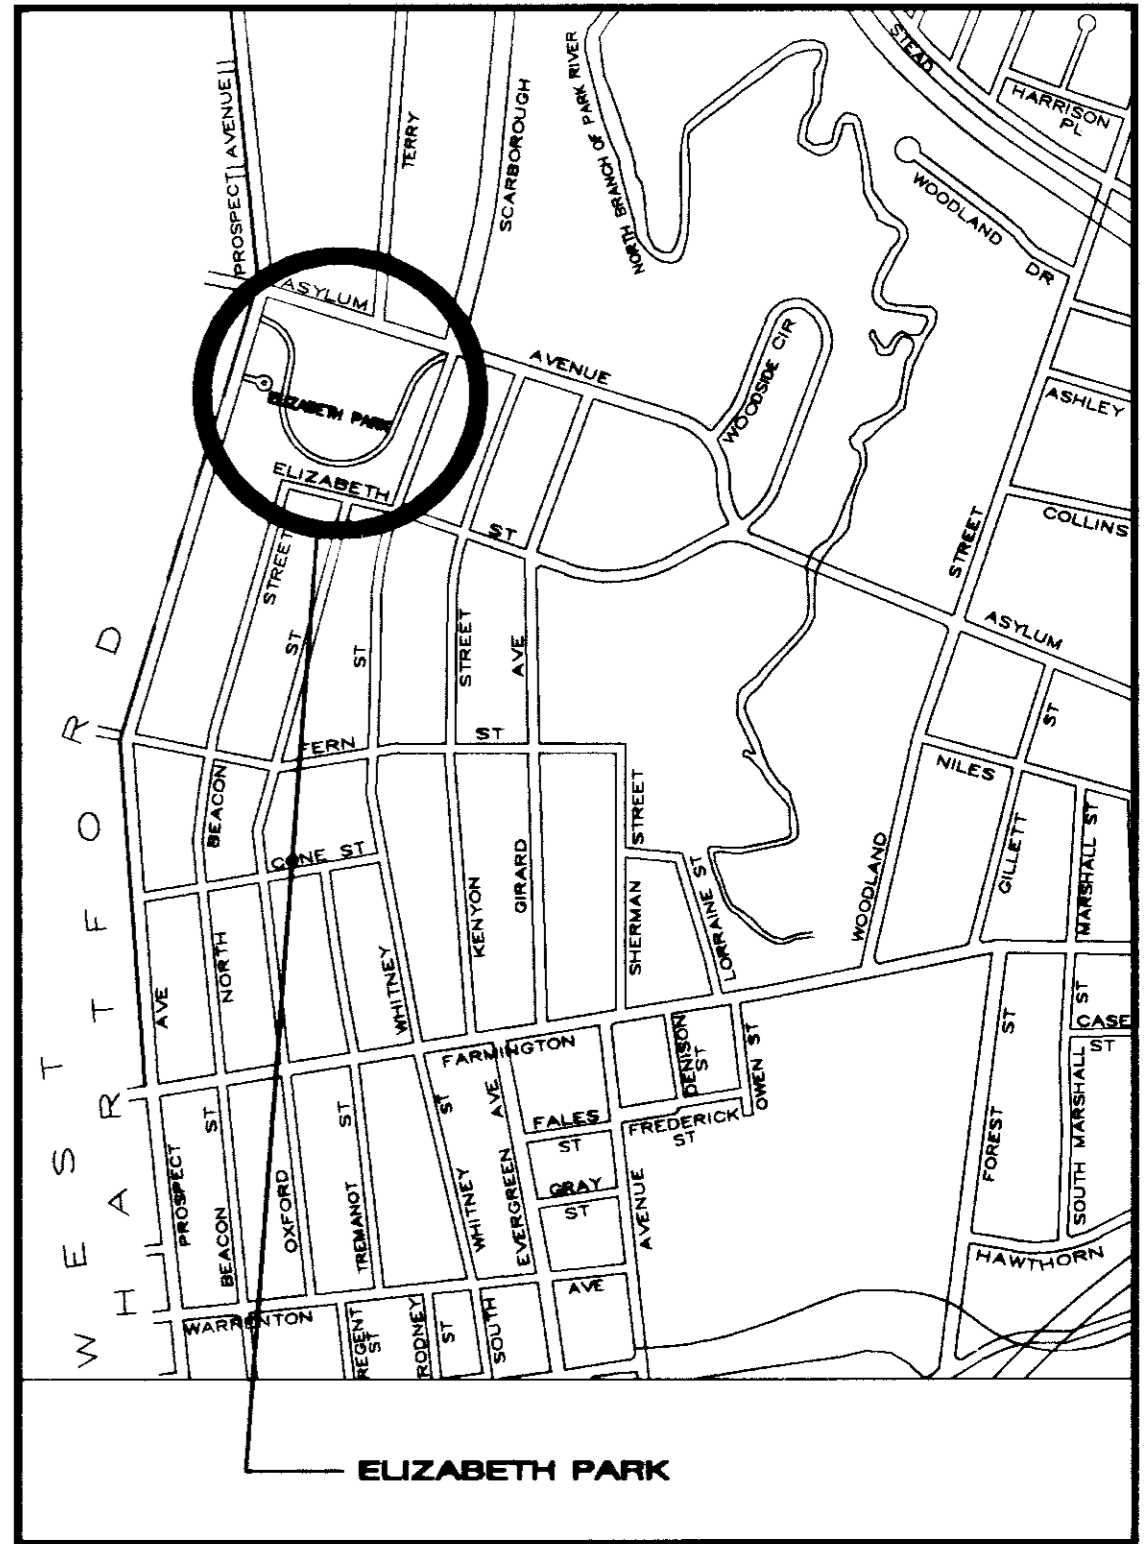

SITE PLAN
SCALE= 1:12000



CONSULTING ENGINEERS
PURCELL
ASSOCIATES

90 National Drive, Glastonbury, Connecticut 06033
(860) 633-8341