



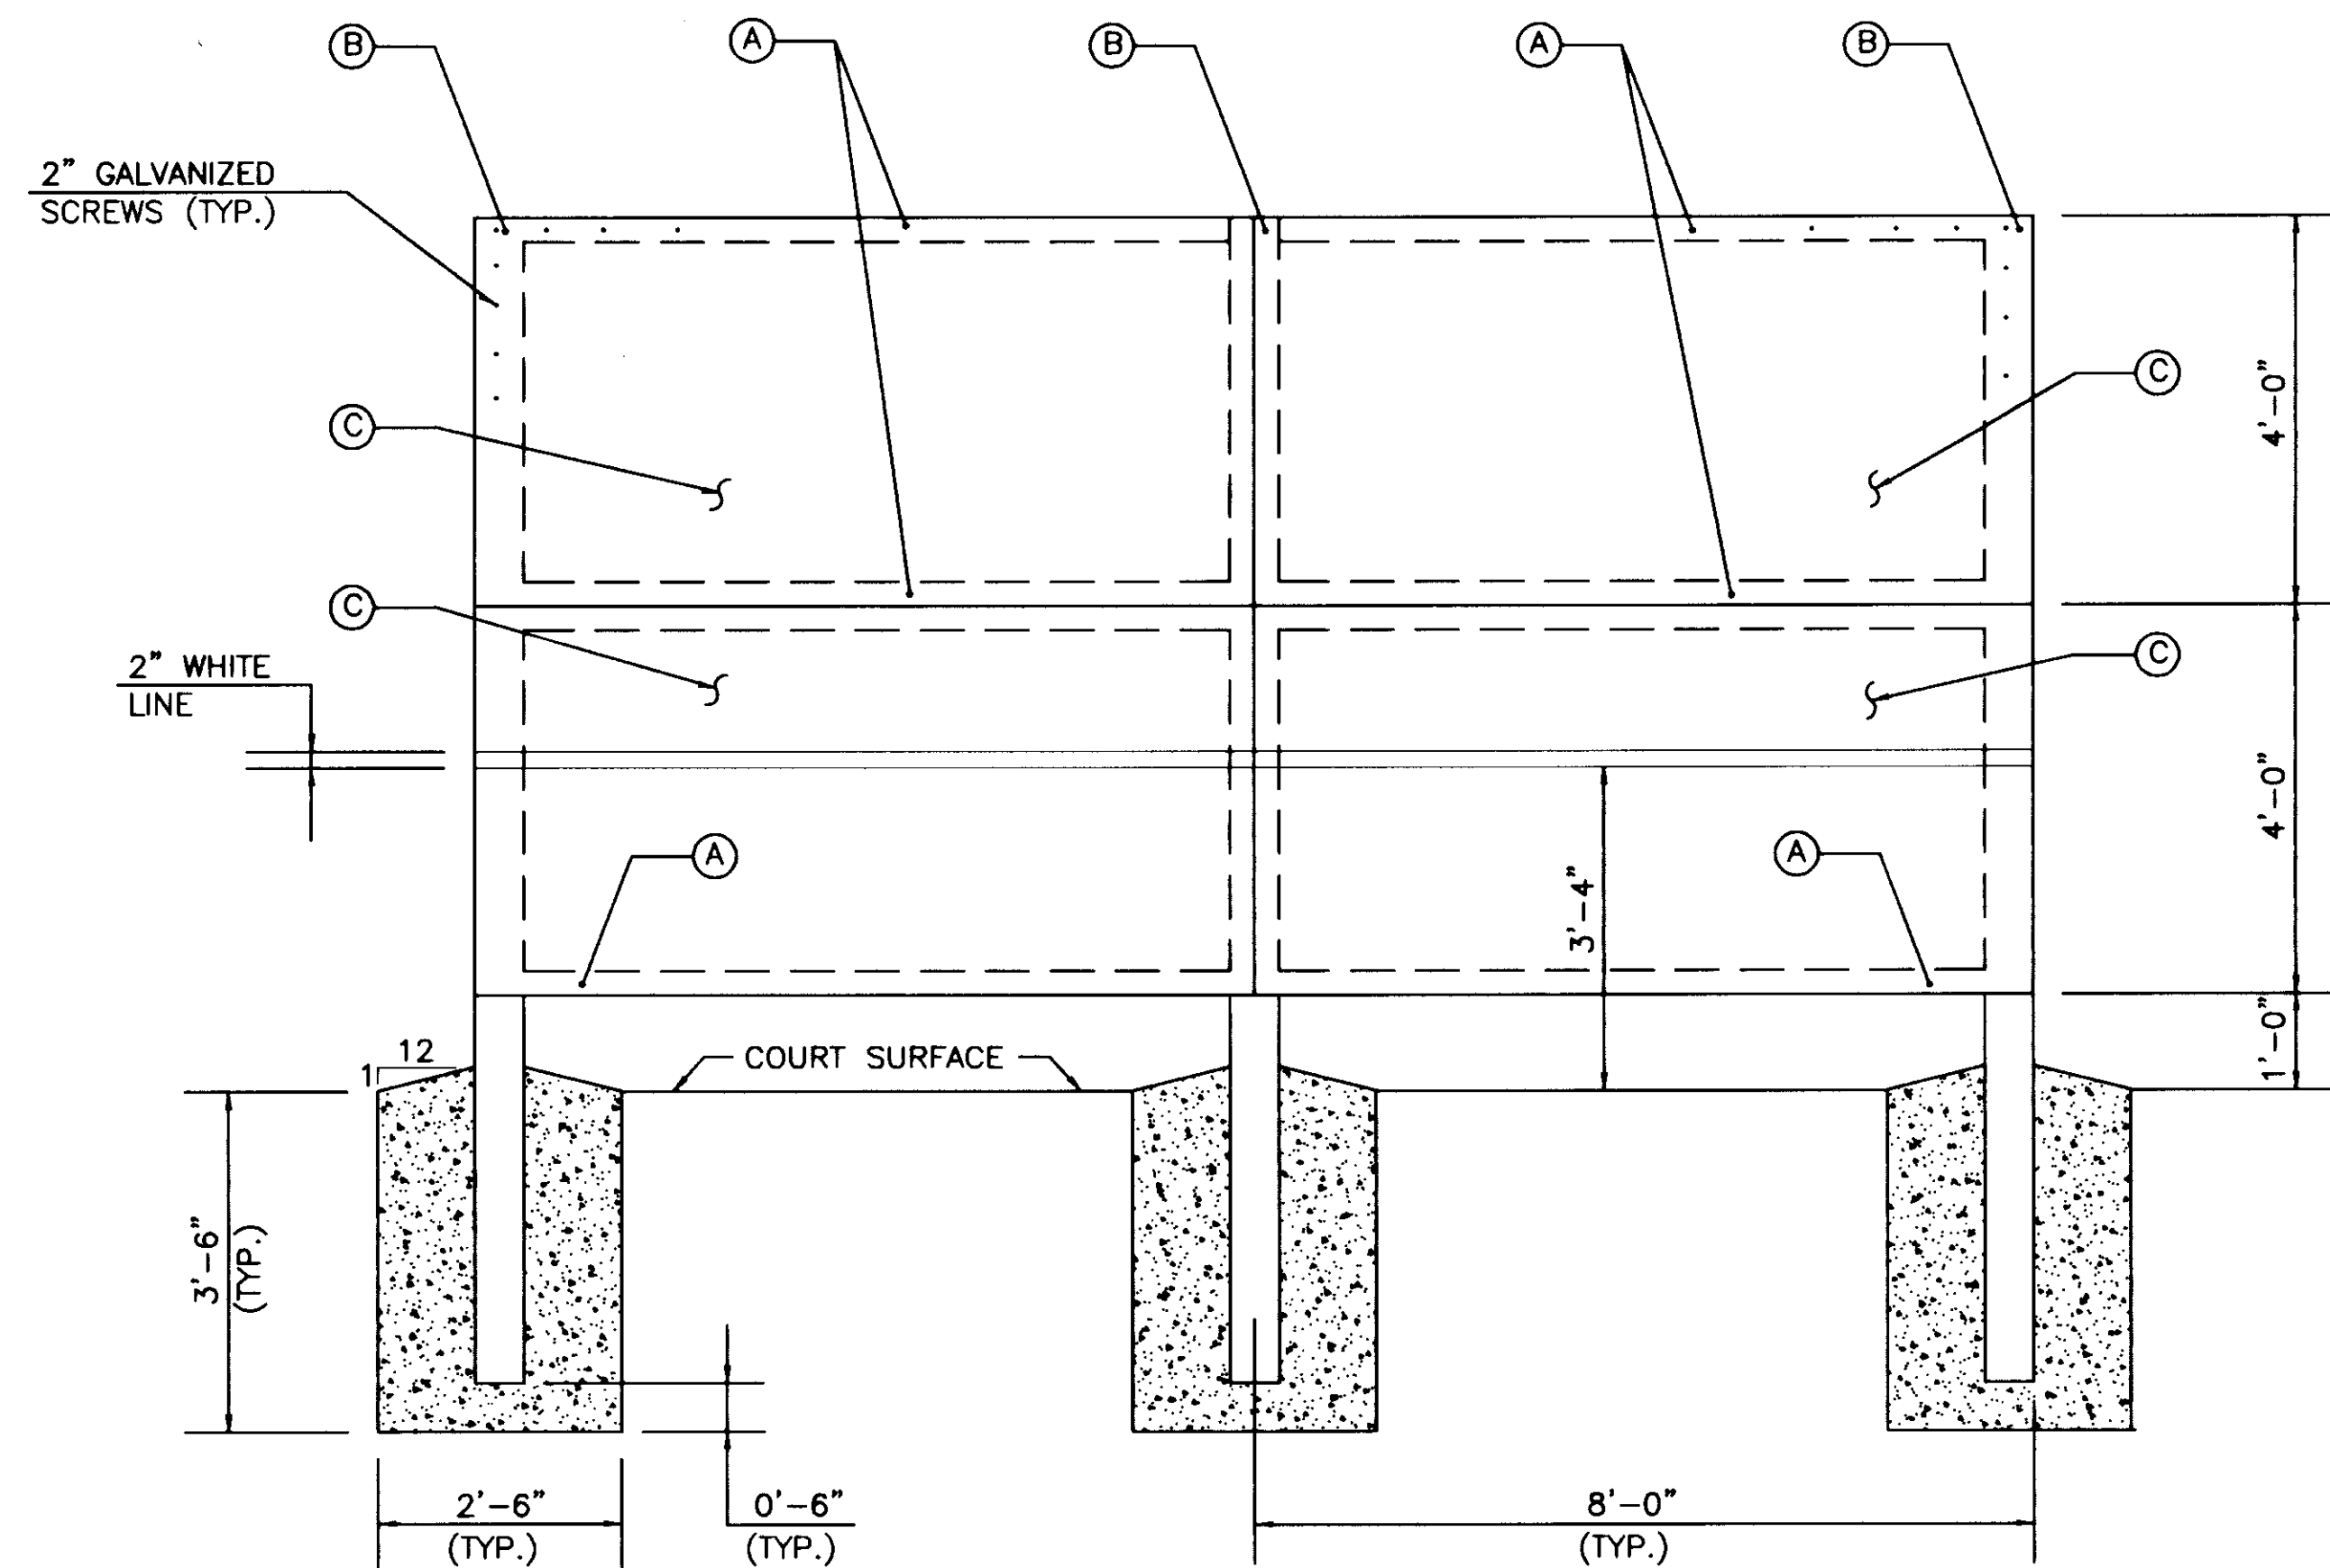

FRONT ELEVATION


ITEM	DESCRIPTION	QUANTITY
(A)	2" X 6" X 87" (PRESSURE TREATED)	8
(B)	6" X 6" X 12' (PRESSURE TREATED)	3
(C)	4' X 8' X 3/4" MARINE PLYWOOD	4

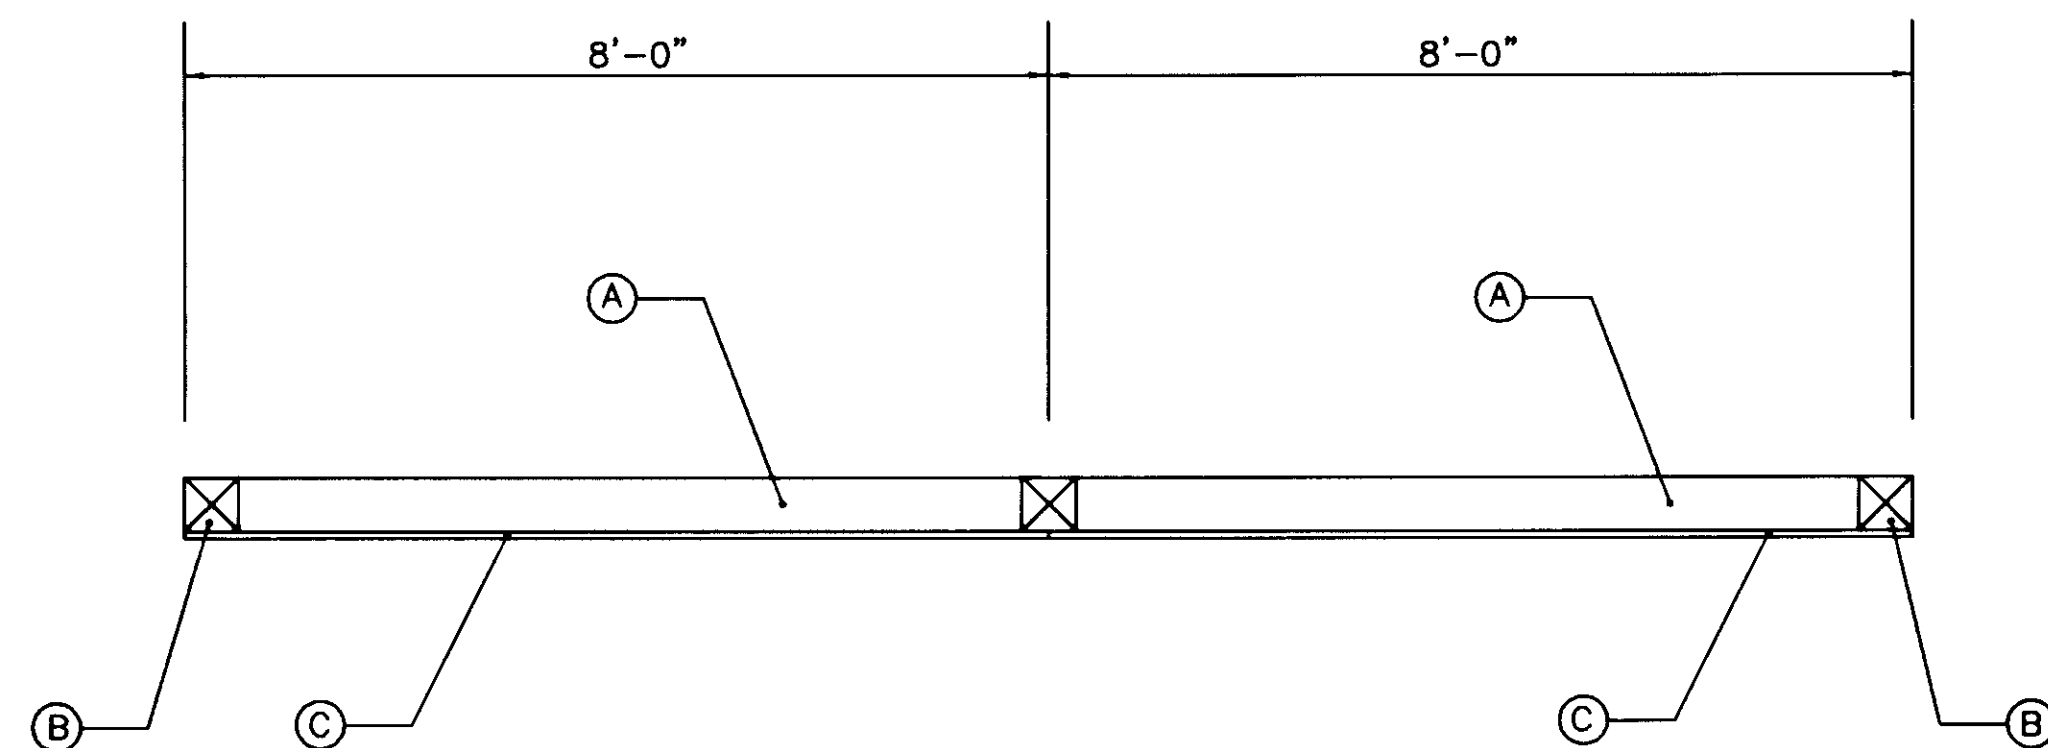

TOP


TENNIS PRACTICE BOARD

NOT TO SCALE

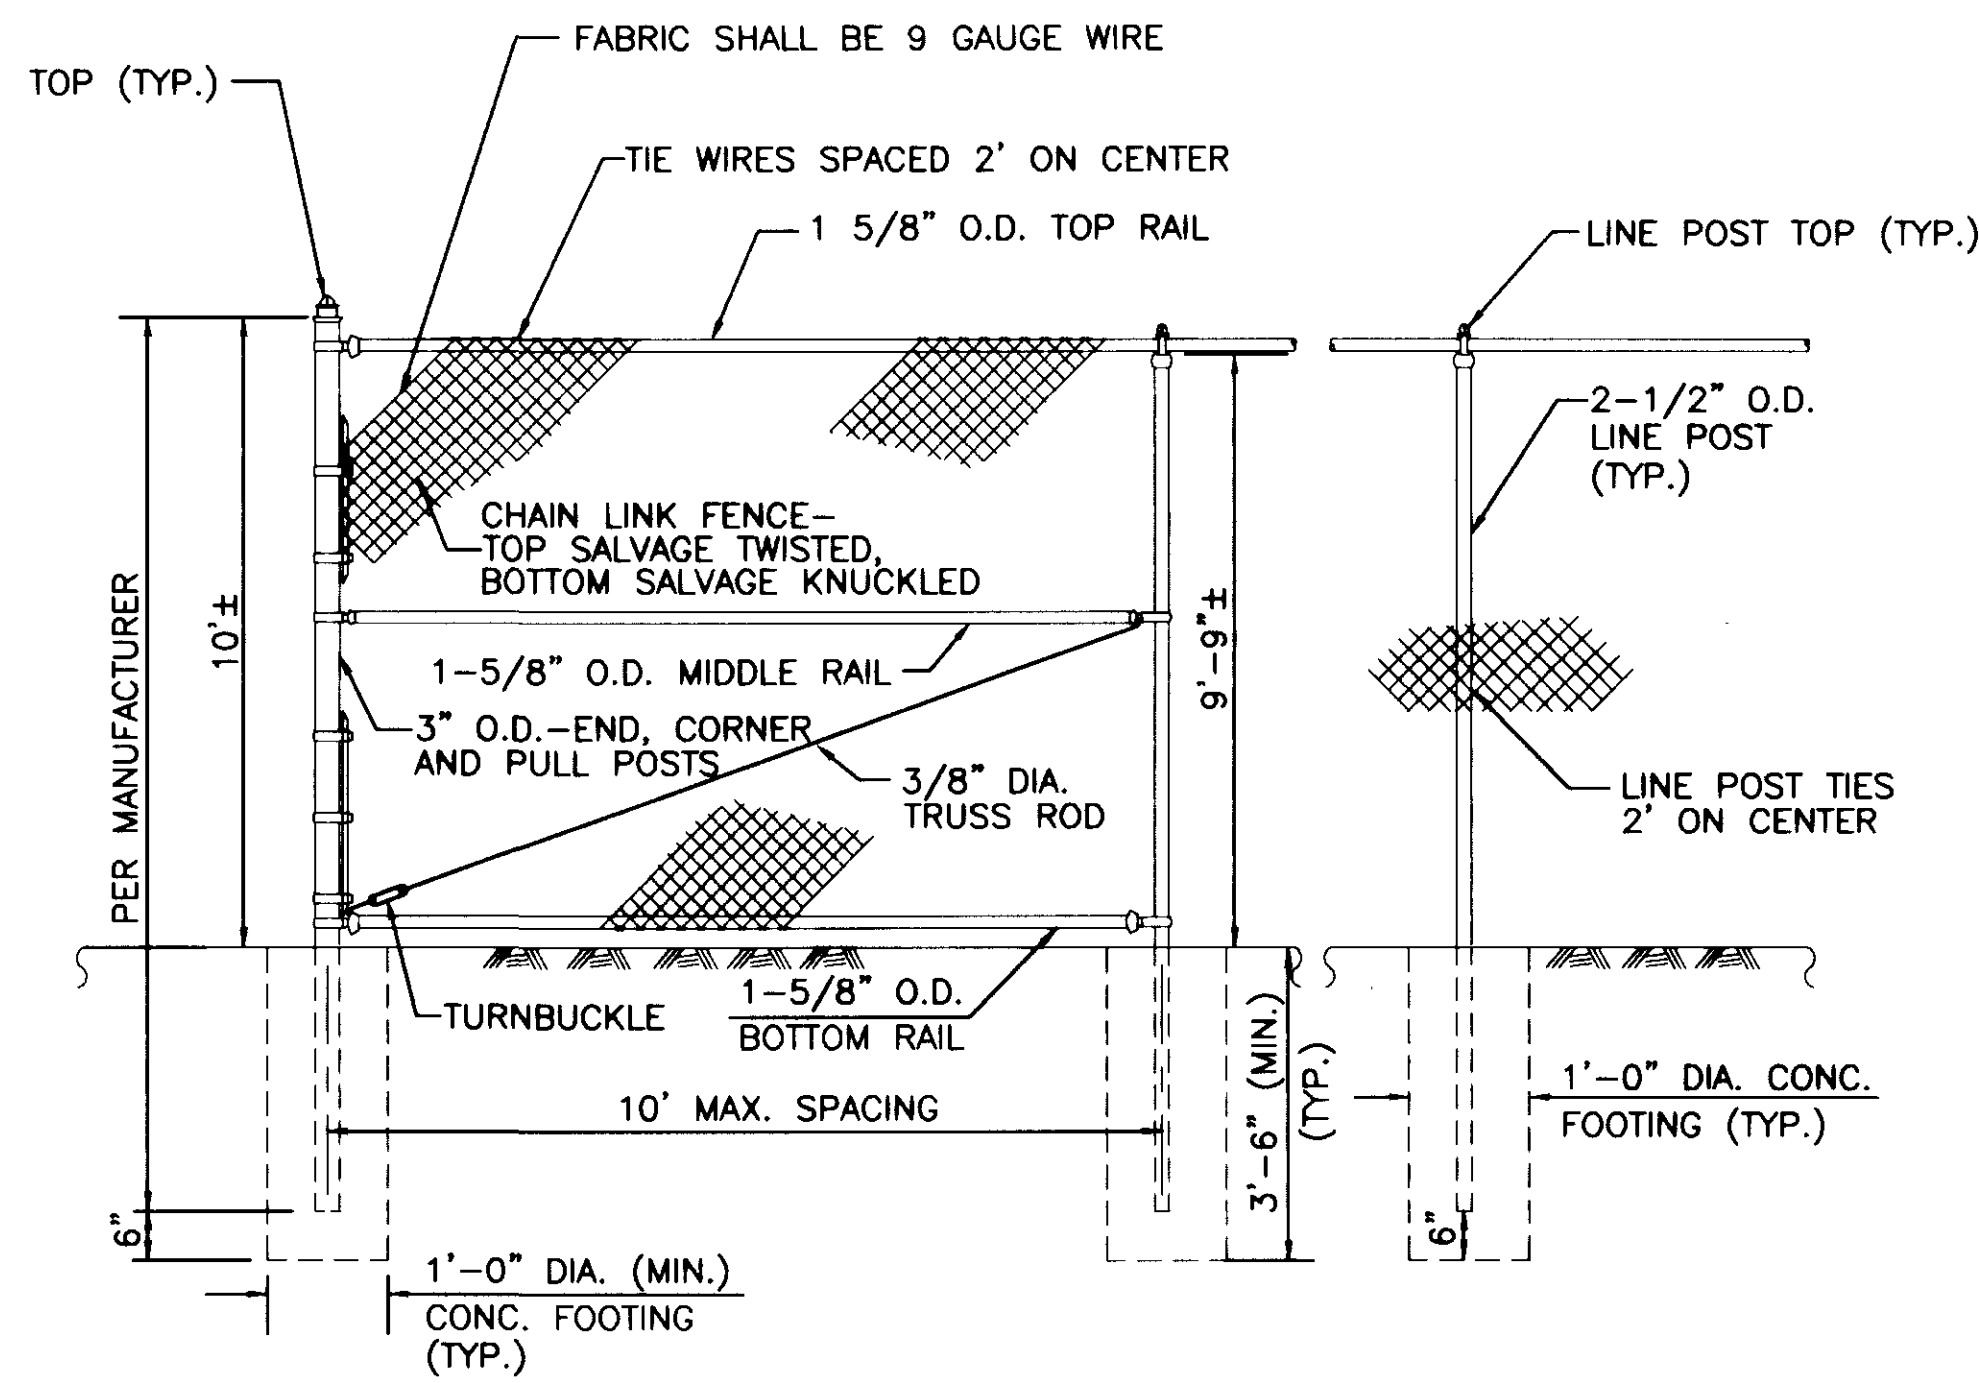


CHAIN LINK FENCE

NOT TO SCALE

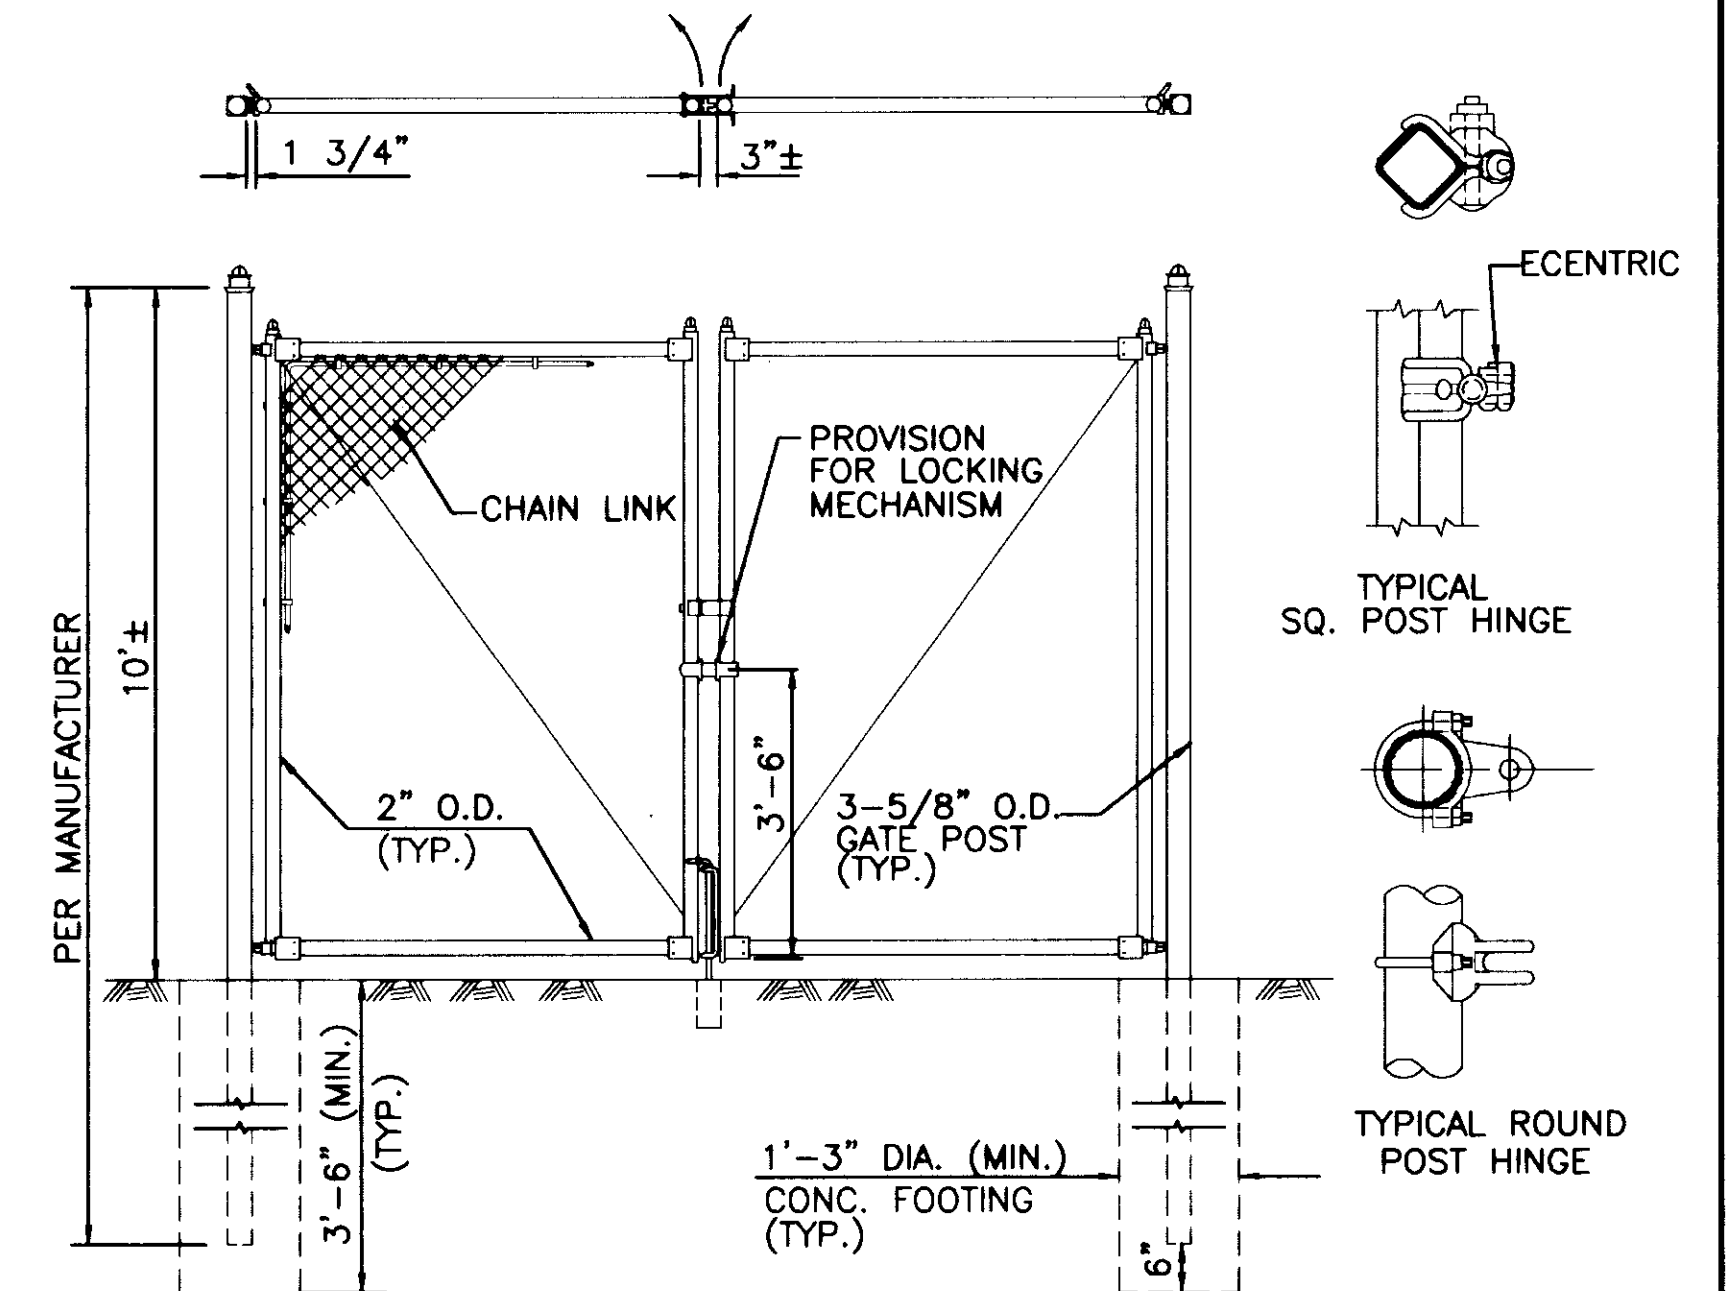

12' - DOUBLE GATE

NOT TO SCALE

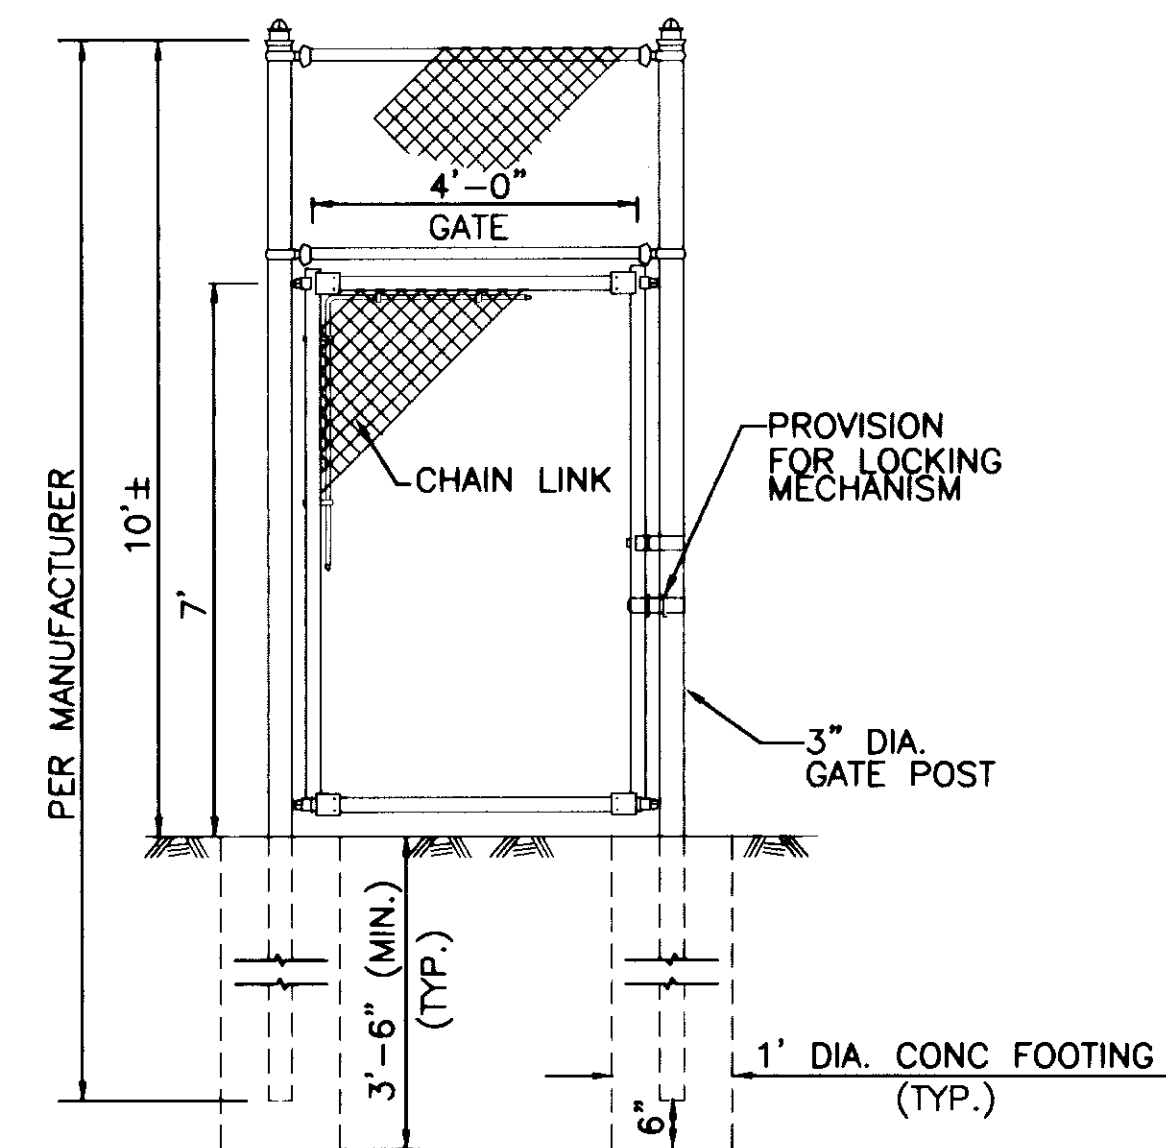

4' PEDESTRIAN GATE

NOT TO SCALE

DAYBOOK NO.011354E

CITY OF HARTFORD, CONNECTICUT
DEPARTMENT OF PUBLIC WORKS
TRANSPORTATION SERVICES BUREAU

MISCELLANEOUS DETAILS

IMPROVEMENTS OF
TENNIS COURTS AND IRRIGATION
AT ELIZABETH PARK

PURCELL
ASSOCIATES

SHEET NO.
6 OF 8

NO.	DATE	REVISION
DESIGNED:	AM	DATE: MAY 1997
DRAWN:	AM	SCALE: N.T.S.
CHECKED:	WDS	
APPROVED:	WDS	