

632/A



LOCATION PLAN

CITY OF HARTFORD

DEPARTMENT OF PUBLIC WORKS

TRANSPORTATION SERVICES BUREAU



PLANS FOR

RECONSTRUCTION OF PROSPECT AVENUE FROM FARMINGTON AVE. TO ALBANY AVE.


CITY CONTRACT NO. E 95-02

STATE PROJECT NO. 63-515

FEDERAL AID PROJECT NO. STPH 1833(1)

CONTENTS

1	COVER SHEET
2	DETAILED ESTIMATE SHEET
3-5	STANDARD CONSTRUCTION DETAILS
6-8	TRAFFIC MARKING DETAILS
9-10	TRAFFIC PHASING DETAILS
11-26	PROSPECT AVE. PLAN & PROFILE
W1	WATER MAIN DETAILED ESTIMATE SHEET
W2-W6	WATER MAIN REPLACEMENT PLAN & PROFILE

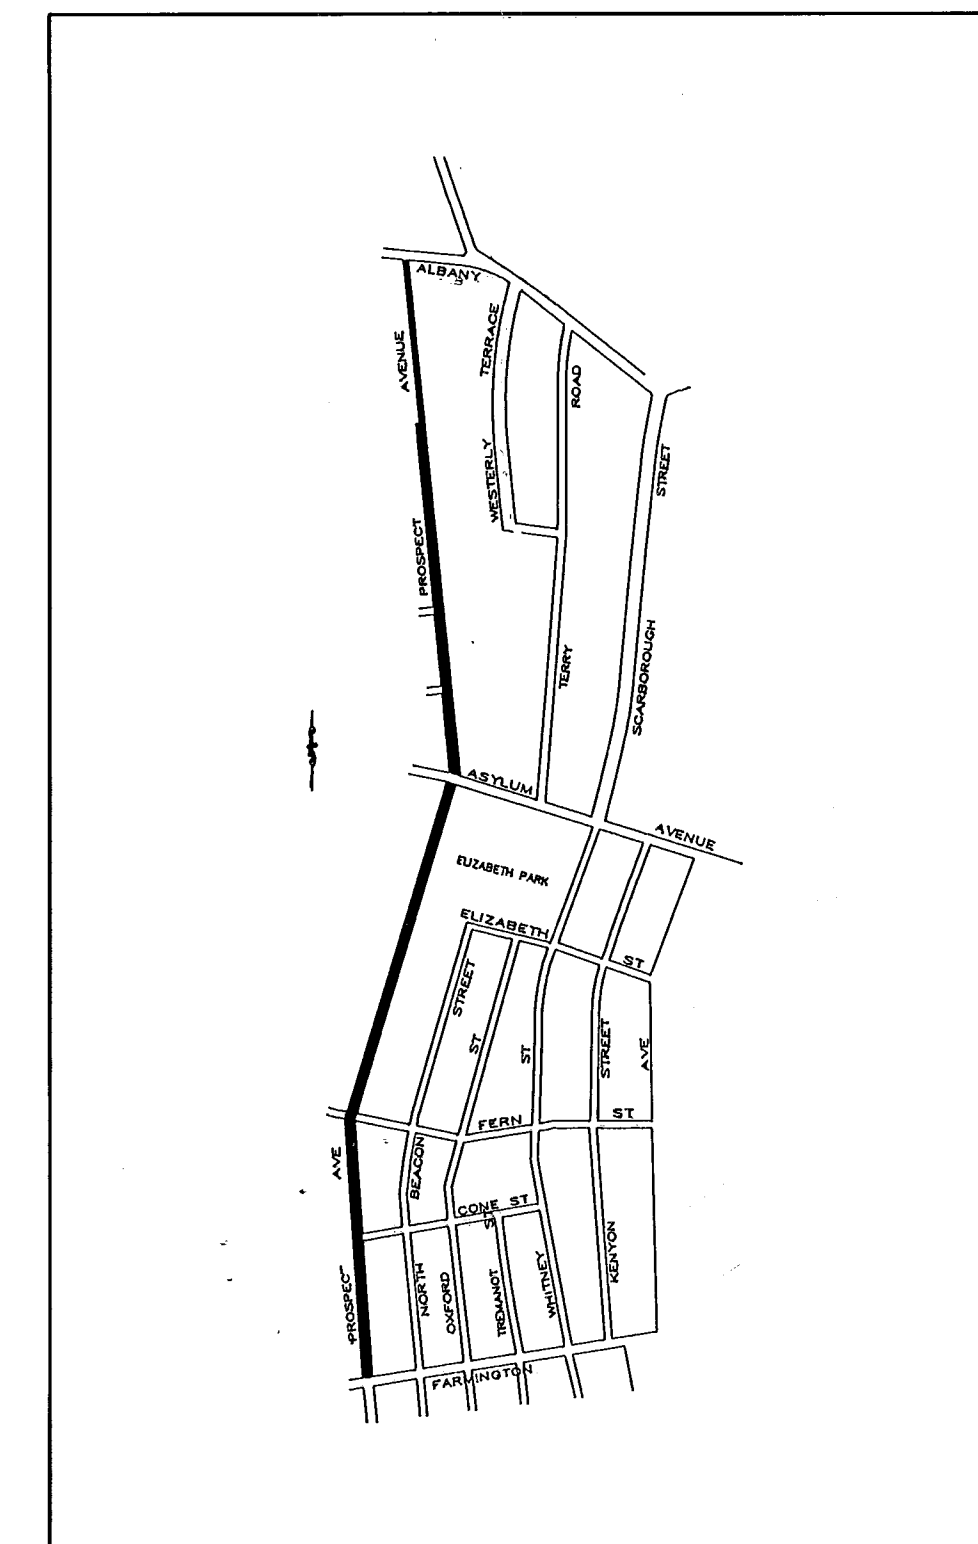

SITE PLAN

PROJECT LENGTH: 7950'

DESIGN SCALE: 1"=20'

AVG. DAILY TRAFFIC:

Farmington Ave to
Asylum Ave. 8500

Asylum Ave. to
Albany Ave. 6200

DAYBOOK NO. 011392

DESIGN SPEED: 30 MPH

BEGINING STA. 0+00

ENDING STA. 19+00

BEGINING STA. 0+0

ENDING STA. 24+00

BEGINING STA. 0+0


ENDING STA. 36+50

DESIGNED BY:
CITY OF HARTFORD

PER: Francis A. Vernile
FRANCIS VERNILE, ACTING CITY ENGINEER
DATE: 6/30/95

CONNECTICUT PROFESSIONAL REGISTRATION NO. 10030

ACCEPTED BY: Sandra K. Borges
SAUNDRA KEE BORGES, CITY MANAGER

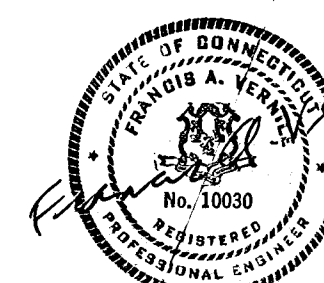

632/A