


| F.H.W.A. REGION NO. | STATE | TOWN     | FED. AID PROJ. NO. | PROJ. NO. | YEAR | SHEET NO. | TOTAL SHEETS |
|---------------------|-------|----------|--------------------|-----------|------|-----------|--------------|
| 1                   | CONN. | HARTFORD | STPH 1833(1)       | 63-518    | 1994 | 11        | 26           |

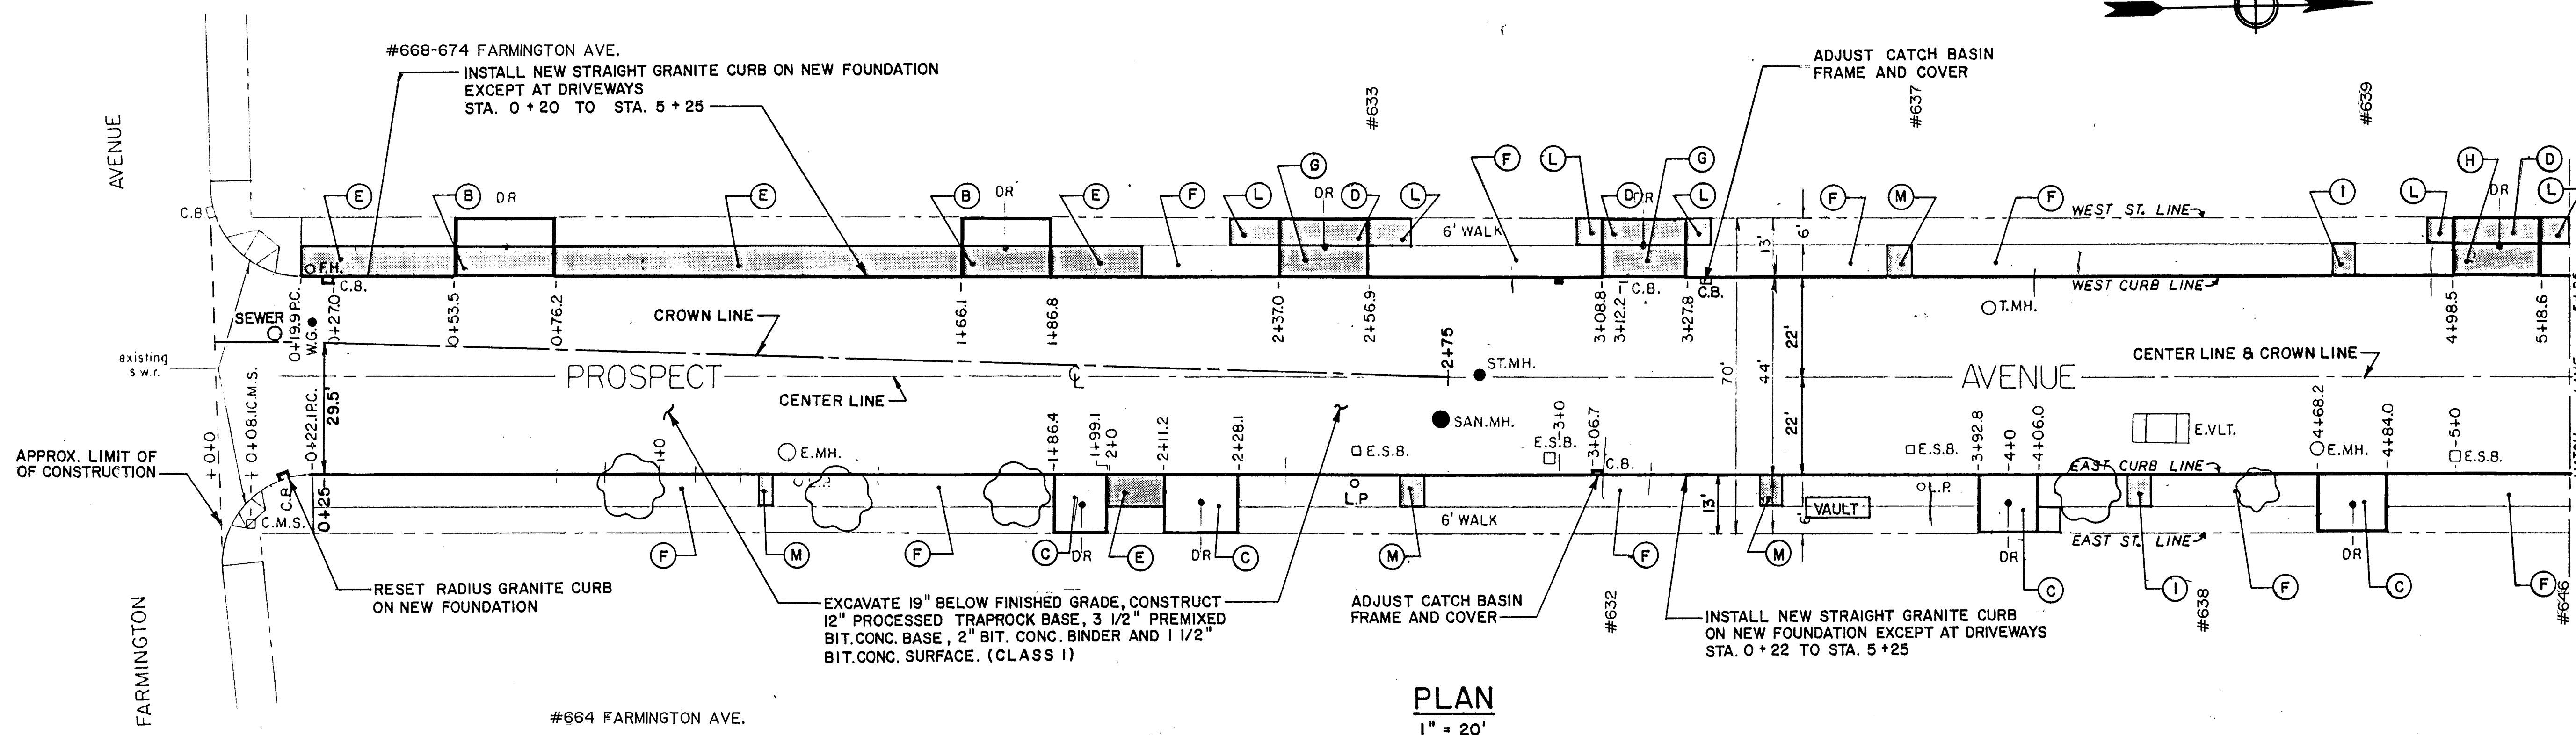

ELEVATIONS ARE BASED ON METROPOLITAN DISTRICT COMMISSION (MDC) DATUM

RIM OR FRAME ELEVATIONS OF ALL UTILITY GATE BOXES, HANDHOLES, MANHOLES AND CATCH BASINS ARE TO BE ADJUSTED AS REQUIRED TO MATCH PROPOSED FINISHED PAVED SURFACES

CALL BEFORE YOU DIG - THE CONTRACTOR IS HEREBY REMINDED THAT PURSUANT TO PUBLIC ACT 87-71 REQUIRES NOTIFICATION TO UTILITY COMPANIES OF PENDING EXCAVATION AT OR NEAR THE LOCATION OF PUBLIC UTILITIES. THE CONTRACTOR SHALL CALL THIS NUMBER 1-800-922-4455 AT LEAST 48 HOURS, EXCLUDING SATURDAYS, SUNDAYS AND HOLIDAYS, BUT NOT MORE THAN THIRTY DAYS (ONE MONTH) PRIOR TO EXCAVATION

**BENCH MARKS**  
EL. 100.37 C.M.S. N.E. CORNER OF FARMINGTON AVE.  
EL. 106.42 S.W. CORNER SECOND CONC. ENTRANCE STEP AT NO. 646, OPPOSITE IRON RAIL AND 0.80' UP FROM GROUND.

STATIONS MEASURED ON EAST CURB LINE AND ON SLOPE.

100.00 — PROPOSED ELEVATION  
100.00 - - - EXISTING ELEVATION

**NOTES**

- ③ SAWCUT BETWEEN EXISTING RAMPED SECTION AND SIDEWALK, AND CONSTRUCT NEW 8" REINFORCED CONC. DRIVEWAY RAMP
- ④ EXISTING DRIVEWAY RAMP TO REMAIN
- ⑤ CONSTRUCT 8" REINFORCED CONC. SIDEWALK
- ⑥ CONSTRUCT 2" BIT. CONC. SURFACE ON NEW FOUNDATION, EXCEPT AT DRIVEWAYS AND RAMP
- ⑦ SEEDING AND MULCHING
- ⑧ CONSTRUCT 8" REINFORCED CONC. DRIVEWAY RAMP
- ⑨ CONSTRUCT BIT. CONC. DRIVEWAY
- ⑩ RELAY FLAGSTONE WALK
- ⑪ CUT BIT. CONC. SURFACE
- ⑫ RELAY BRICK WALK
- ⑬ CONSTRUCT 5" CONC. SIDEWALK EXCEPT AT DRIVEWAYS
- ⑭ RELAY CONC. WALK

ALL PRIVATE UTILITY COMPANIES SHALL BE RESPONSIBLE FOR ADJUSTING THEIR OWN FACILITIES TO GRADE. THE CONTRACTOR SHALL COORDINATE AND MAKE REQUESTS FOR ADJUSTMENTS IN A TIMELY FASHION.

CITY OF HARTFORD, CONNECTICUT  
DEPARTMENT OF PUBLIC WORKS  
BUREAU OF ENGINEERING SERVICES

PROSPECT AVE.  
HARTFORD, CONN.  
PLAN AND PROFILE

|                               |                                           |                                |
|-------------------------------|-------------------------------------------|--------------------------------|
| SUBMITTED<br>PROJECT ENGINEER | RECOMMENDED<br>DIVISION MANAGER           | APPROVED<br>CITY ENGINEER, ESB |
| DRAWN LAL                     | SCALE<br>1" = 20' (HOR)<br>1" = 2' (VERT) | DAYBOOK NO. 011392             |
| CHECKED JFS                   |                                           | DATE                           |

PLAN  
1" = 20'

PROFILE  
HORIZ. 1" = 20'  
VERT. 1" = 2'

DAYBOOK NO. 011392