



RECEIVED BY
Robert J. Callahan
NOV 13 2 21 PM '79
TOWN & TYPOLER
HARTFORD
VOL PAGE

428928

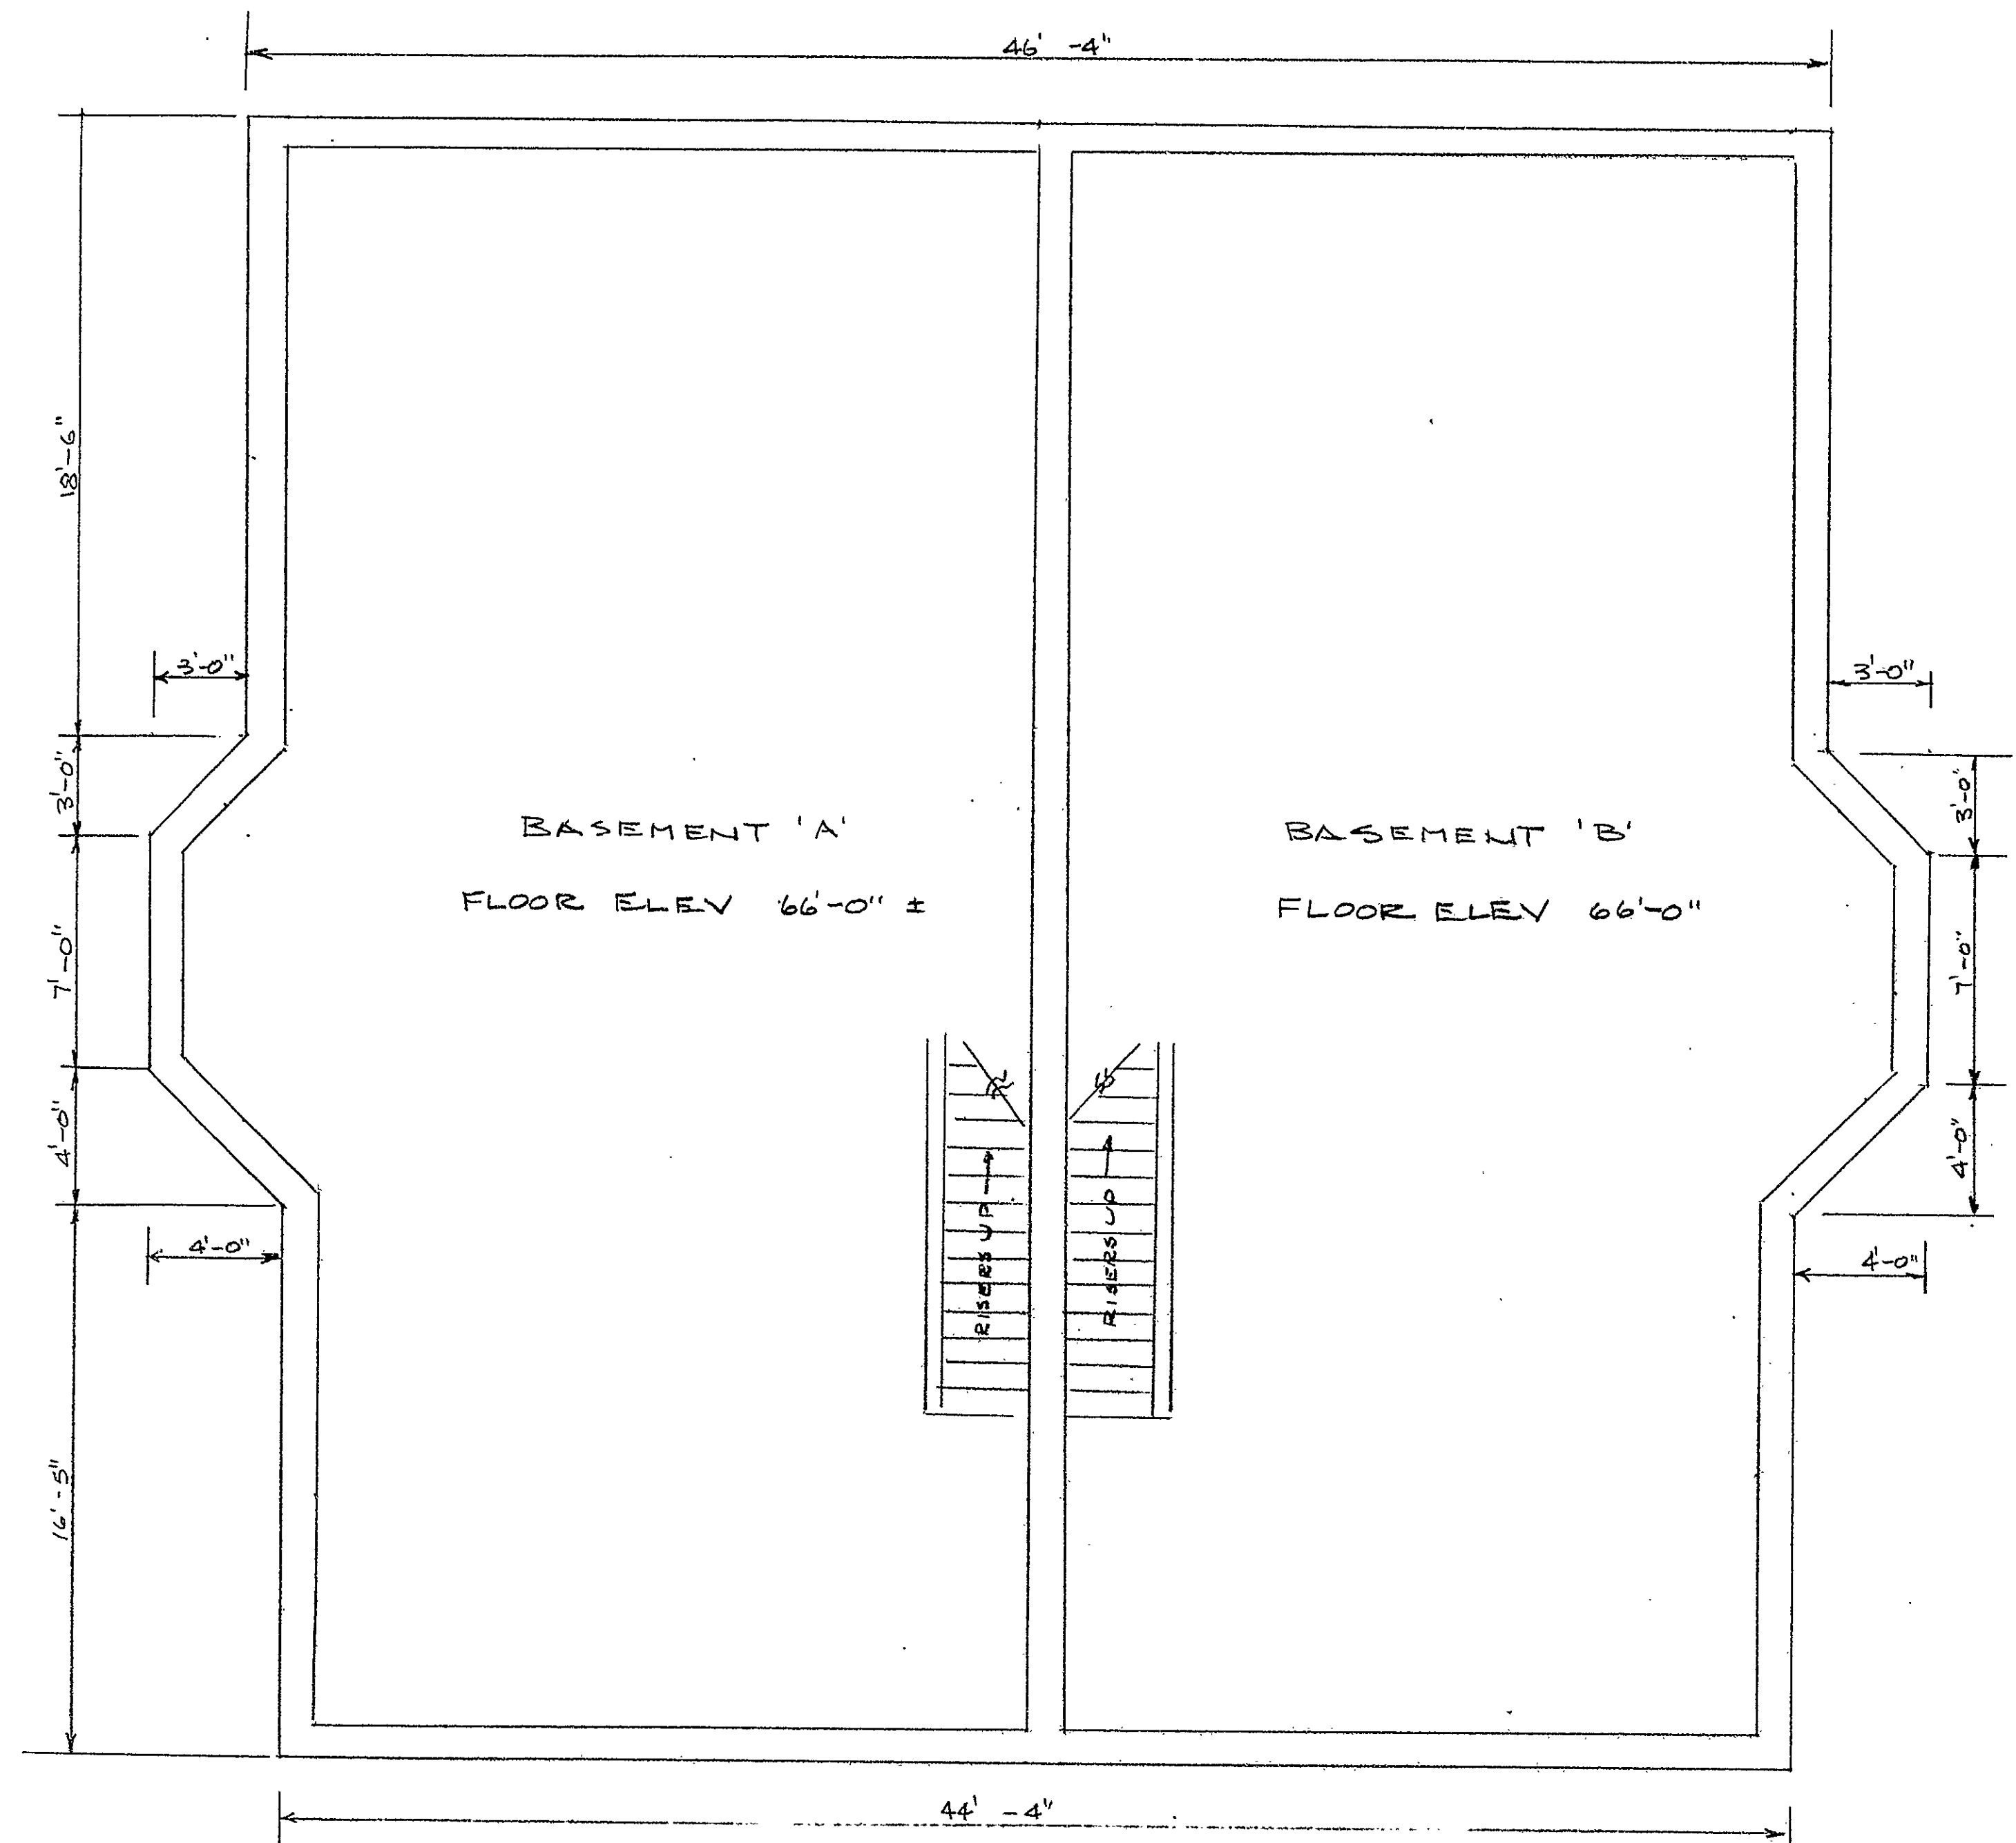

THIS PLAN IS AN ACCURATE COPY OF
THE PLAN ON FILE WITH THE BUILDING
OFFICE OF THE CITY OF HARTFORD
George F. Shaw

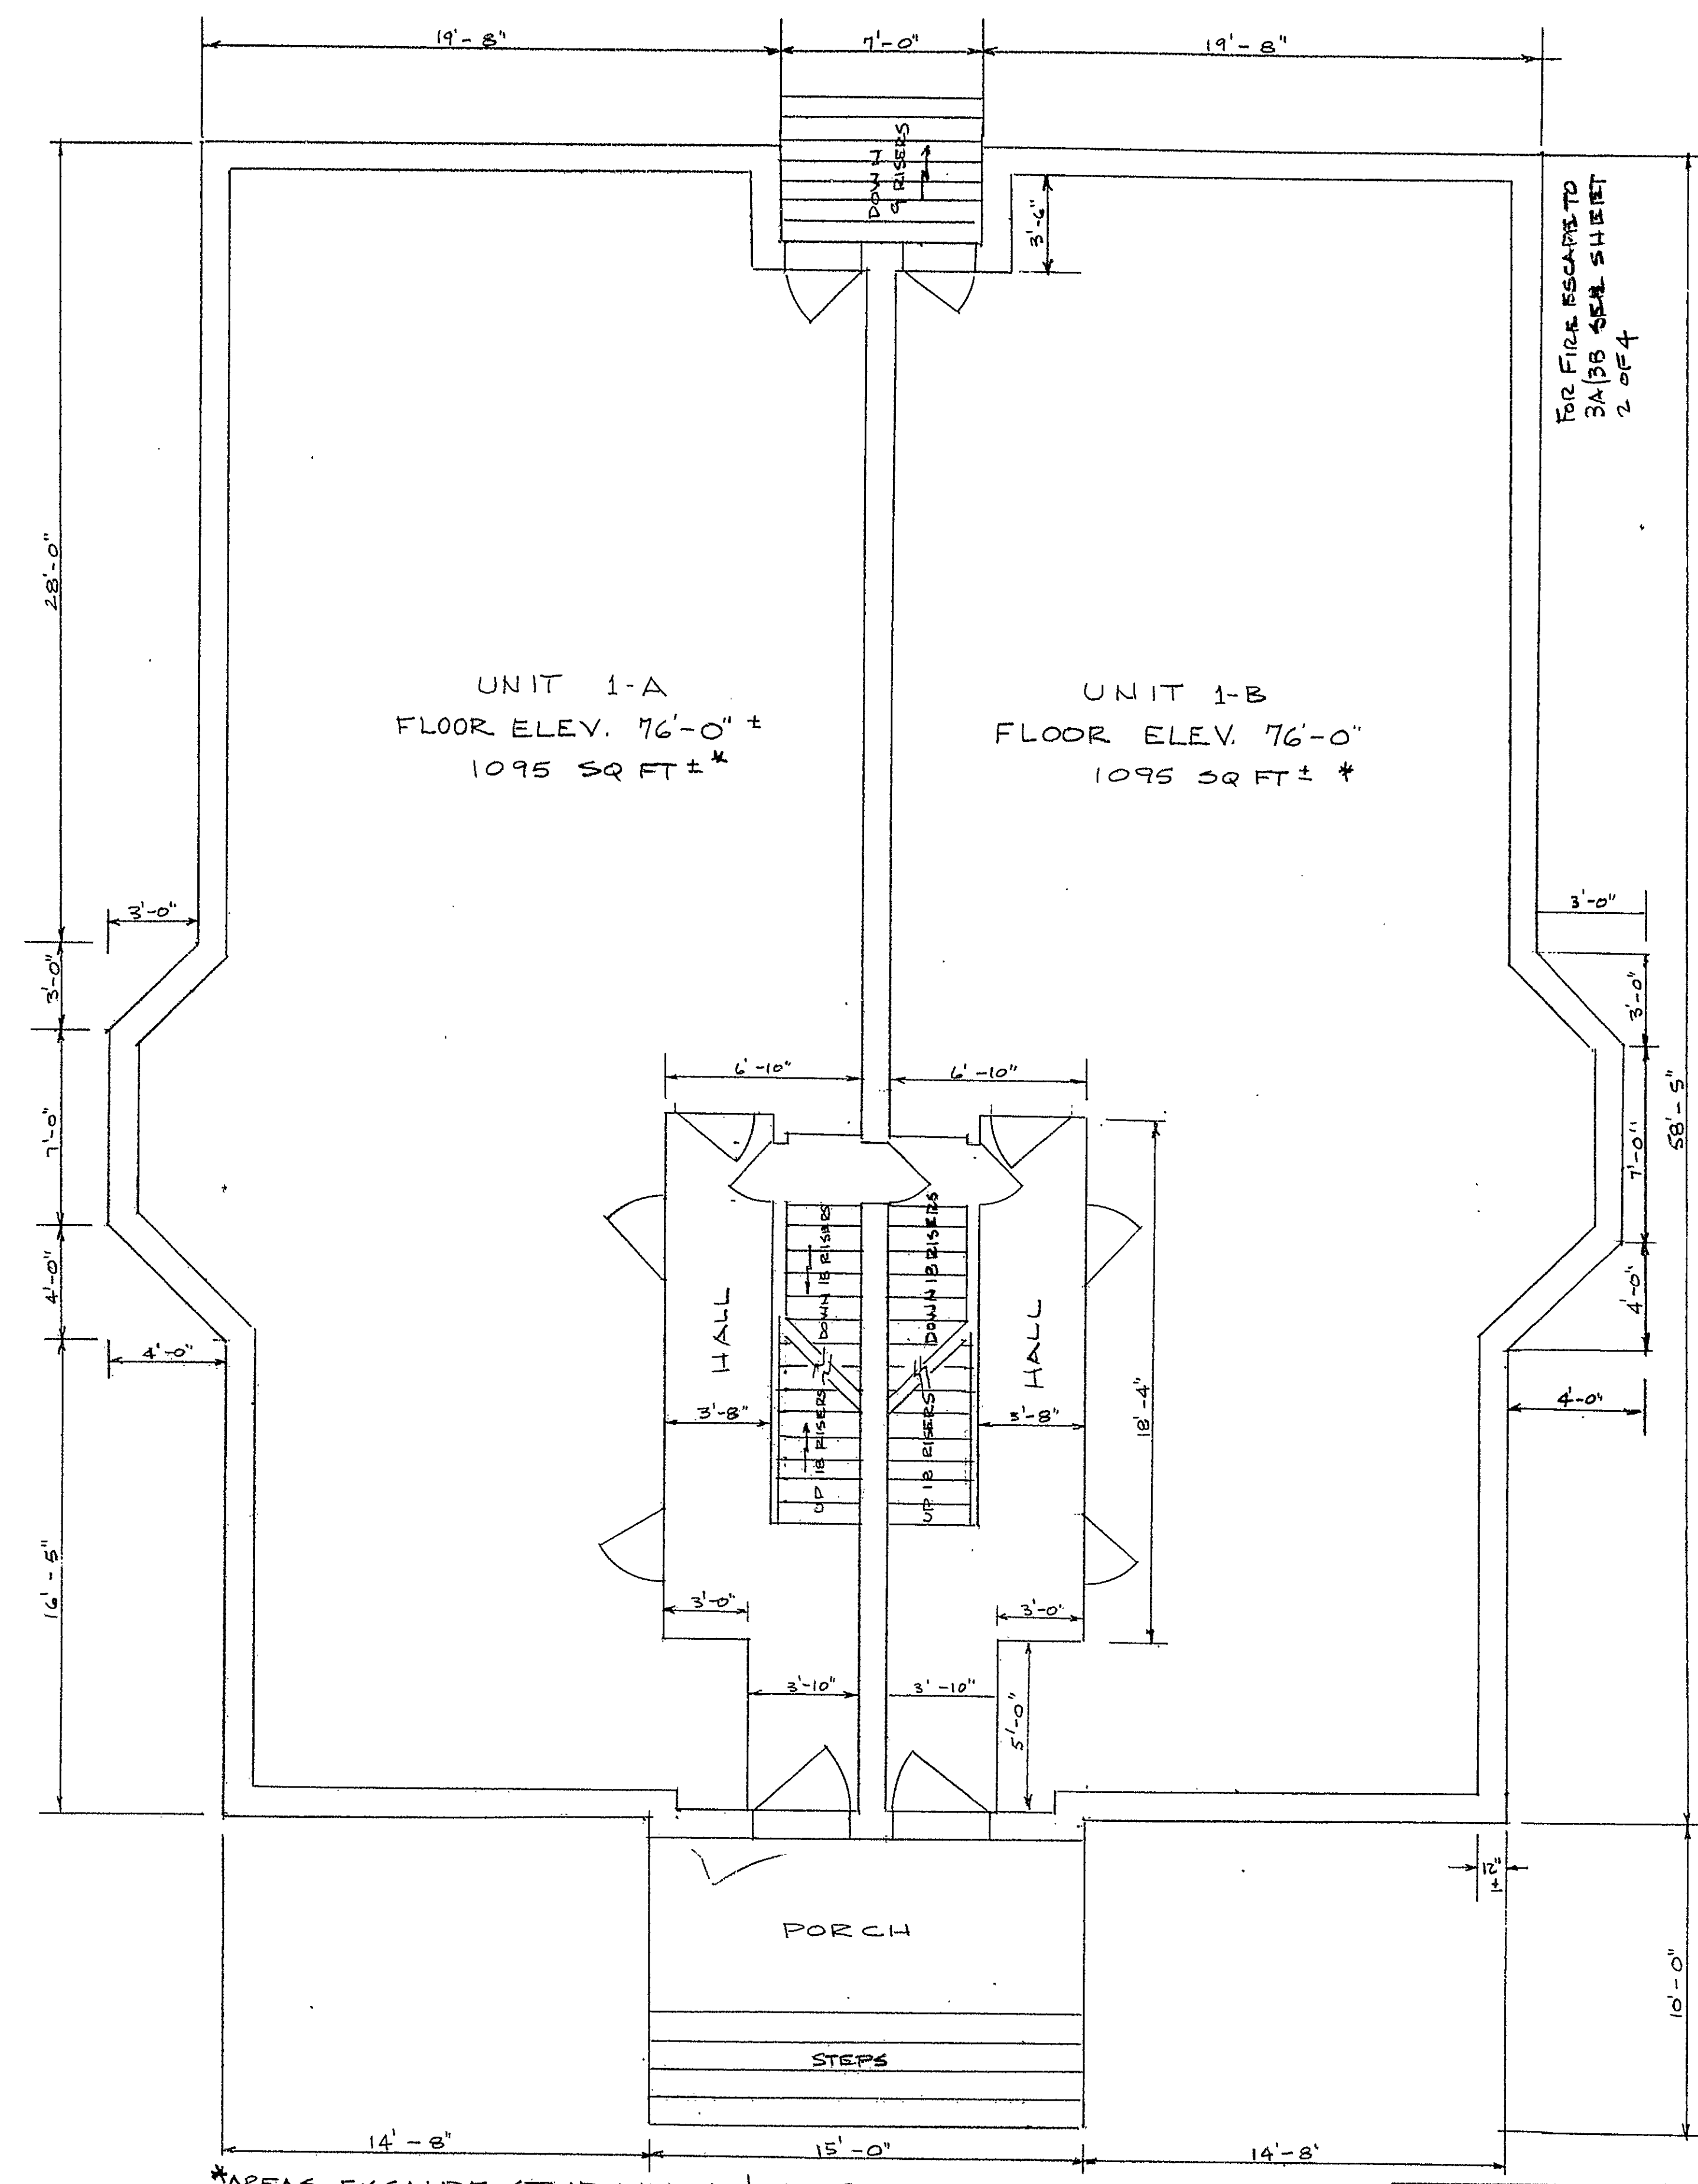

SUBSCRIBED AND SWORN TO BEFORE
ME THIS 12TH DAY OF NOVEMBER 1979
J. A. Hall
Notary Public for the State of Connecticut

	BUILDING NO. 1 WILLARD AT TOWNLEY A CONDOMINIUM 37, 39, 41 & 43 WILLARD ST HARTFORD, CT.		
	DATE: 12 NOV. 1979	DRAWN BY: YS	JOB NO. 79161
	SCALE: 1/8" = 1'	CHECKED BY: KC	SHEET NO. 1 OF 4
	STRAUSS ENGINEERING ASSOCIATES engineers • landscape architects • surveyors avon park north • avon, connecticut		

Condo Floor Plan # 12

