


LAST FILED: MAY 14 1980

RECEIVED BY
Robert A. Sullivan
MAY 14 3 49 PM '80
TOWN OF HARTFORD
VOL. 9350 PAGE 5

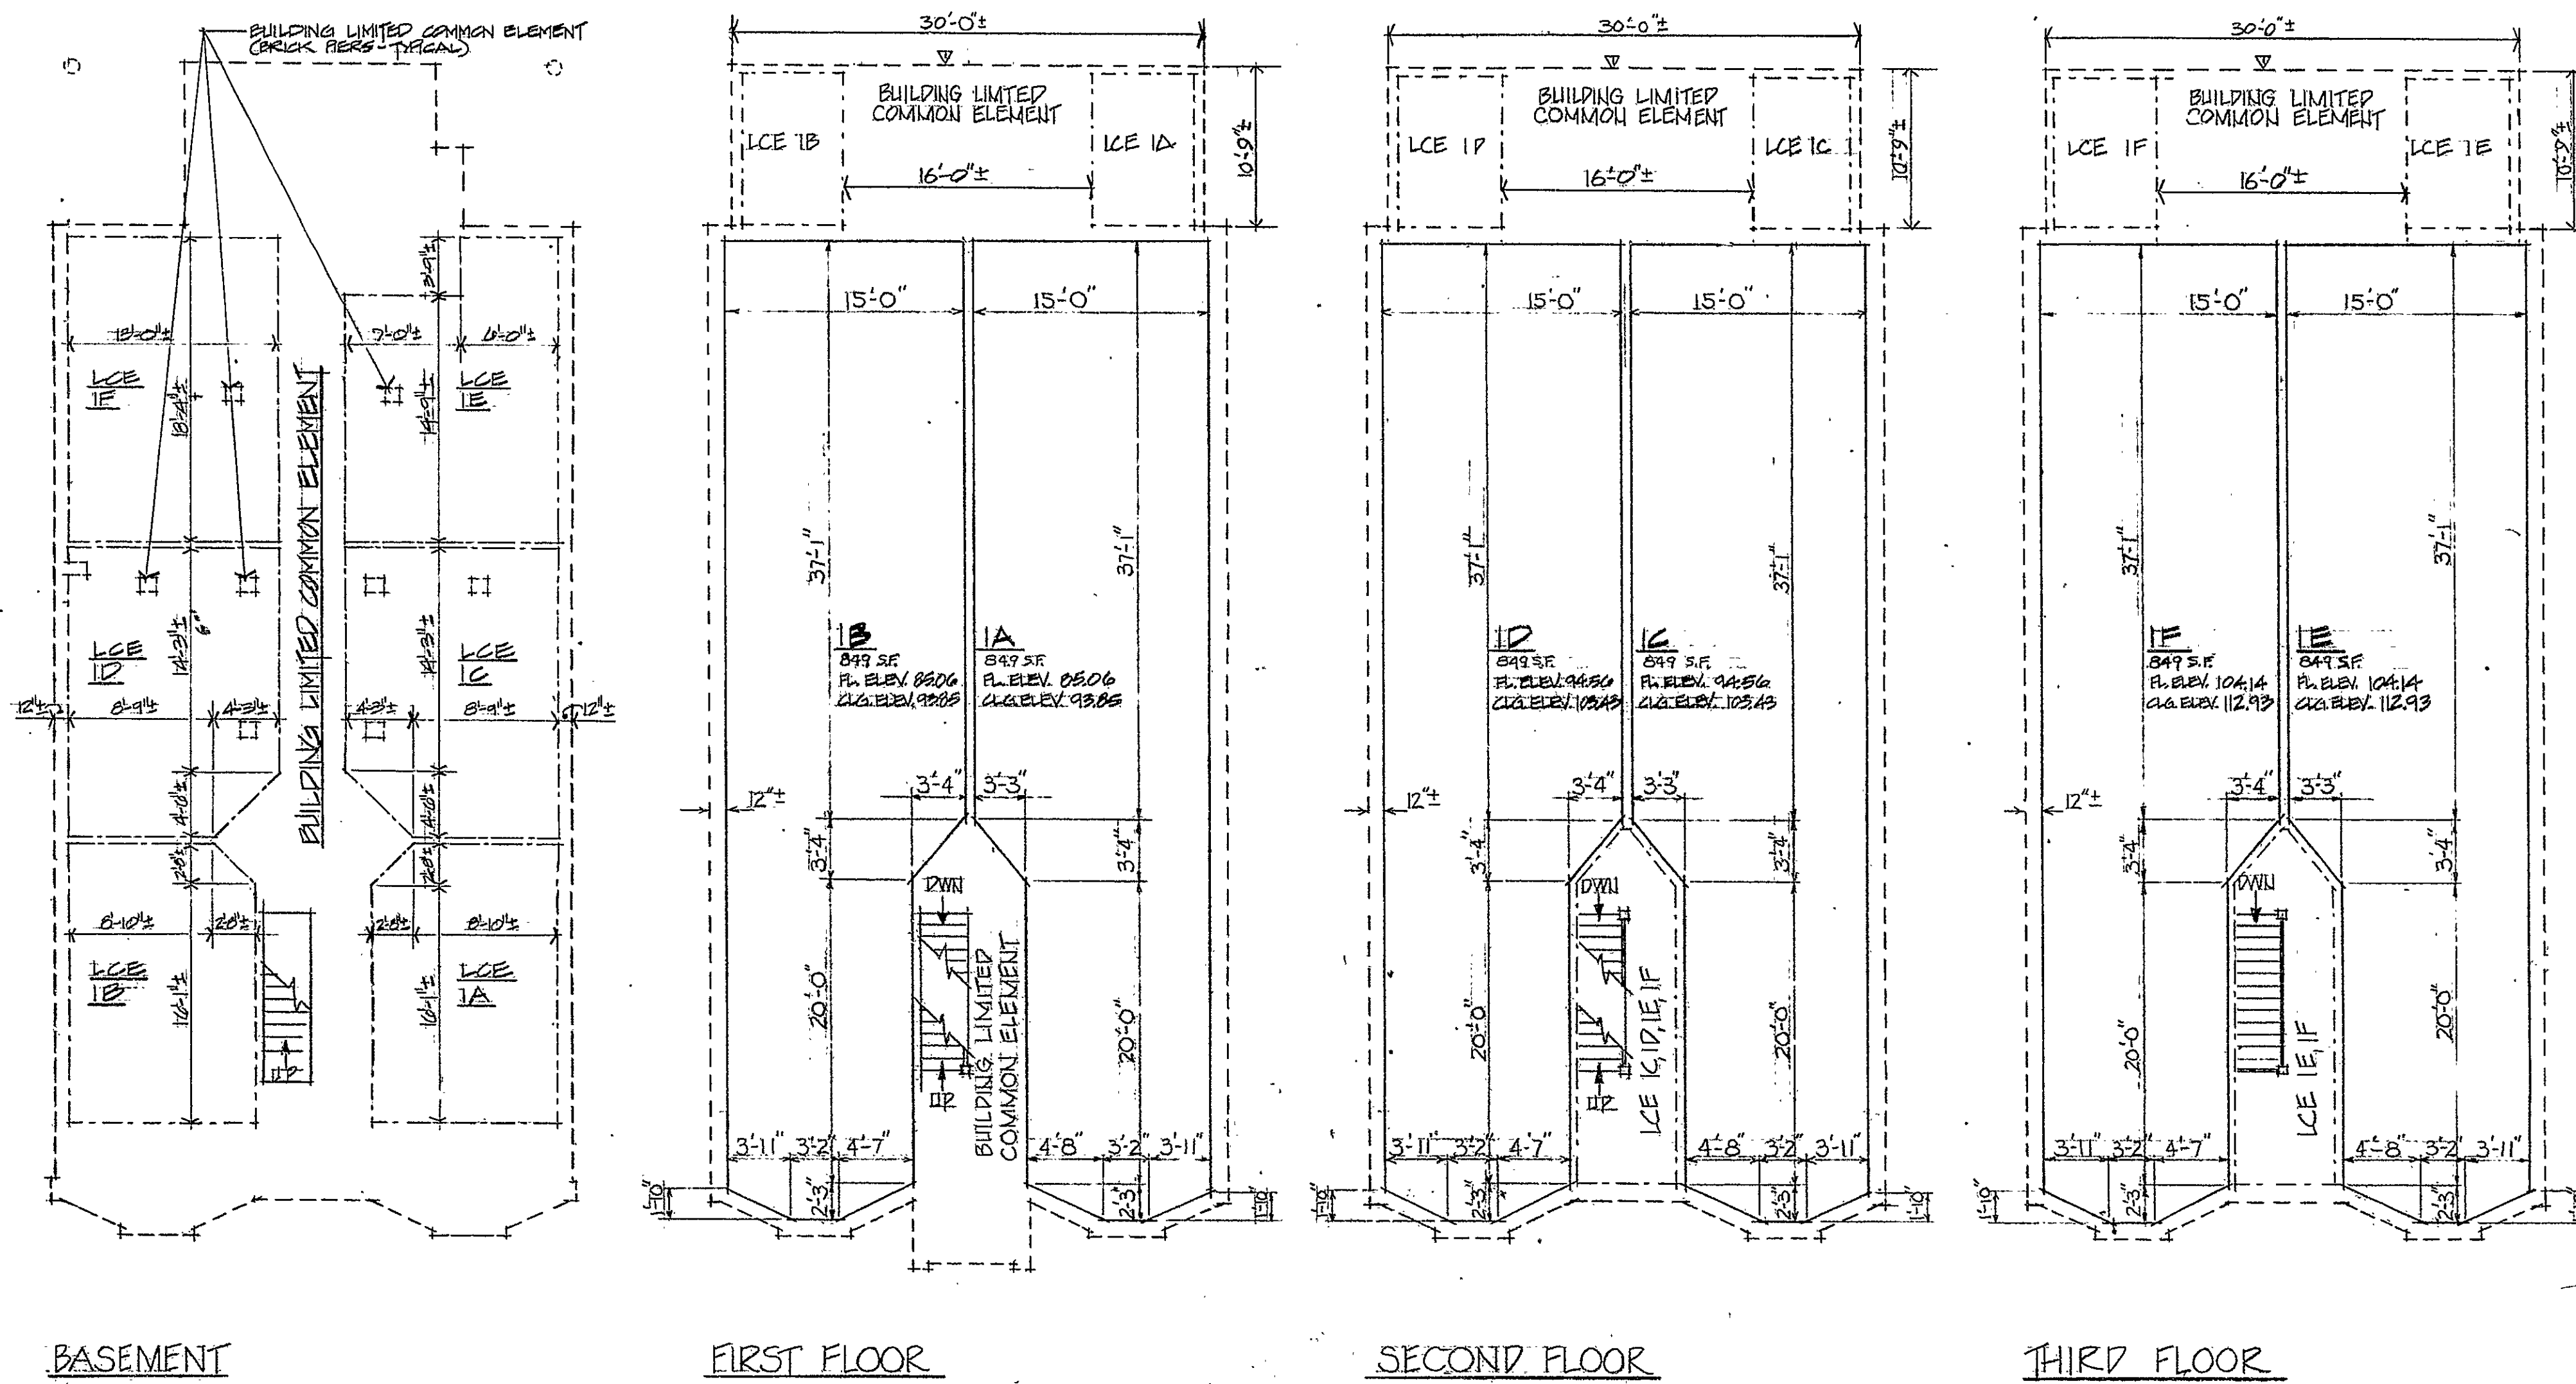

BASEMENT

FIRST FLOOR

SECOND FLOOR

THIRD FLOOR

36 ESSEX ST.
BUILDING I

LEGEND
UNIT BOUNDARY
LIMITED COMMON ELEMENT BOUNDARY
LIMITED COMMON ELEMENT BOUNDARY (SEE 2)

VERIFICATION
STATE OF CONNECTICUT)
COUNTY OF HARTFORD) SS. HARTFORD MAY 9 1980
PERSONALLY APPEARED S. EDWARD JETER, SIGNER OF THE FOREGOING
CERTIFICATE AND BEING DULY SHOWN, MADE SOLEMN OATH THE TRUTH
OF THE STATEMENT TO WHICH HIS NAME IS SUBSCRIBED.
S. EDWARD JETER
COMMISSIONER OF THE SUPERIOR COURT


CERTIFIED TO BE AN ACCURATE COPY OF PORTIONS OF PLANS
ON FILE WITH THE CITY OF HARTFORD BUILDING DEPARTMENT.
S. EDWARD JETER
DATE 5/9/80

THE PURPOSE OF THESE DRAWINGS IS TO SHOW APPROXIMATE
DIMENSIONS, FLOOR AREA AND LOCATION OF EACH UNIT AND
THE LOCATION AND APPROXIMATE DIMENSIONS OF THE LIMITED
COMMON ELEMENTS.
ELEVATIONS ARE FROM SEA LEVEL.

THE ESSEX CONDOMINIUM
ESSEX STREET
HARTFORD, CONNECTICUT

John Cook
Jepson

BLDG. PLANS
36 ESSEX ST.
BUILDING I

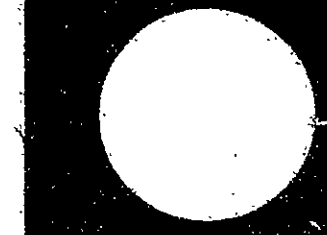

Initial Issue 11-15-72
drawn by MEM
job no. 2024
scale 1/8" = 1'-0"
no date revision
UNIT OWNERSHIP
PLANS MODIFIED
1-31-80

1

Condo Floor Plan # 80015