


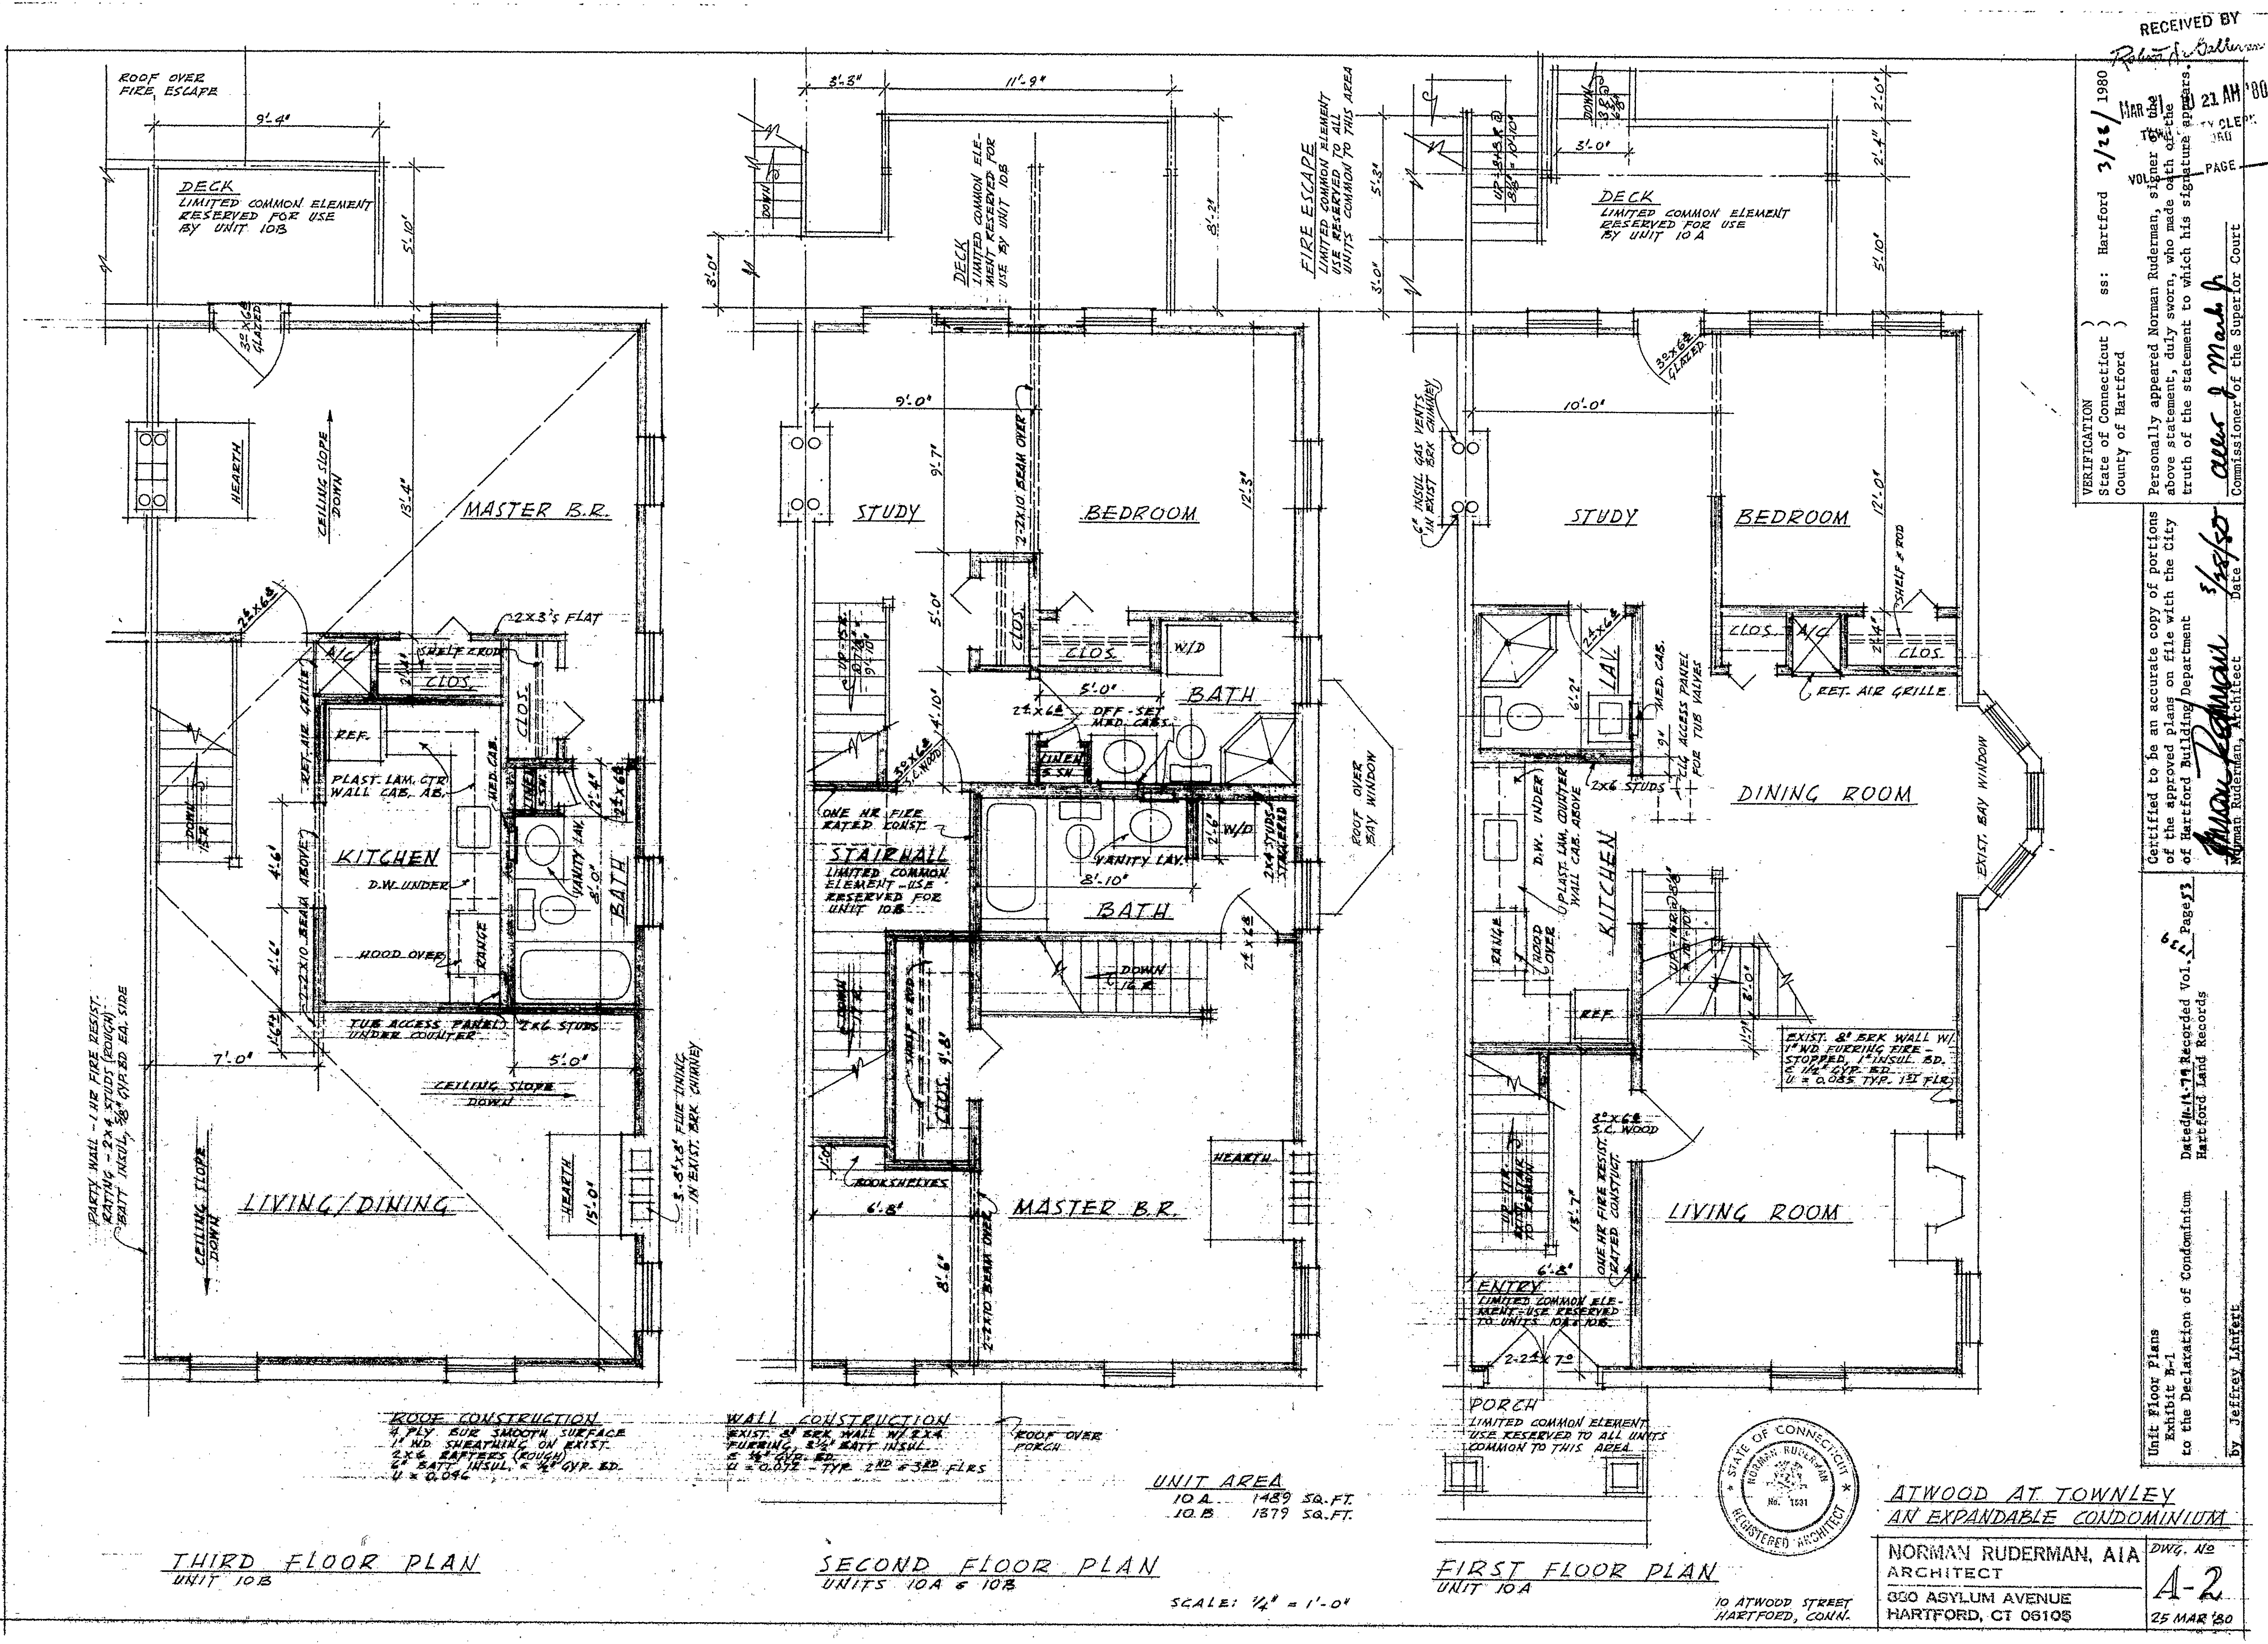

RECEIVED BY
3/26/1980
Hartford
ss: Hartford
VERIFICATION
State of Connecticut
County of Hartford
Personally appeared Norman Ruderman, signer of the above statement, duly sworn, who made oath of the truth of the statement to which his signature appears.
over & mark
Commissioner of the Superior Court

Unit Floor Plans
Exhibit B-1
to the Declaration of Condominium
Dated 11-17-79
Recorded Vol. 111
Page 11
Hartford Land Records

By Jeffrey Langette
DWG. NO
4-2
25 MAR '80

ATWOOD AT TOWNLEY
AN EXPANDABLE CONDOMINIUM
NORMAN RUDERMAN, AIA
ARCHITECT
330 ASYLUM AVENUE
HARTFORD, CT 06105

Condo Plan # 25

25

