



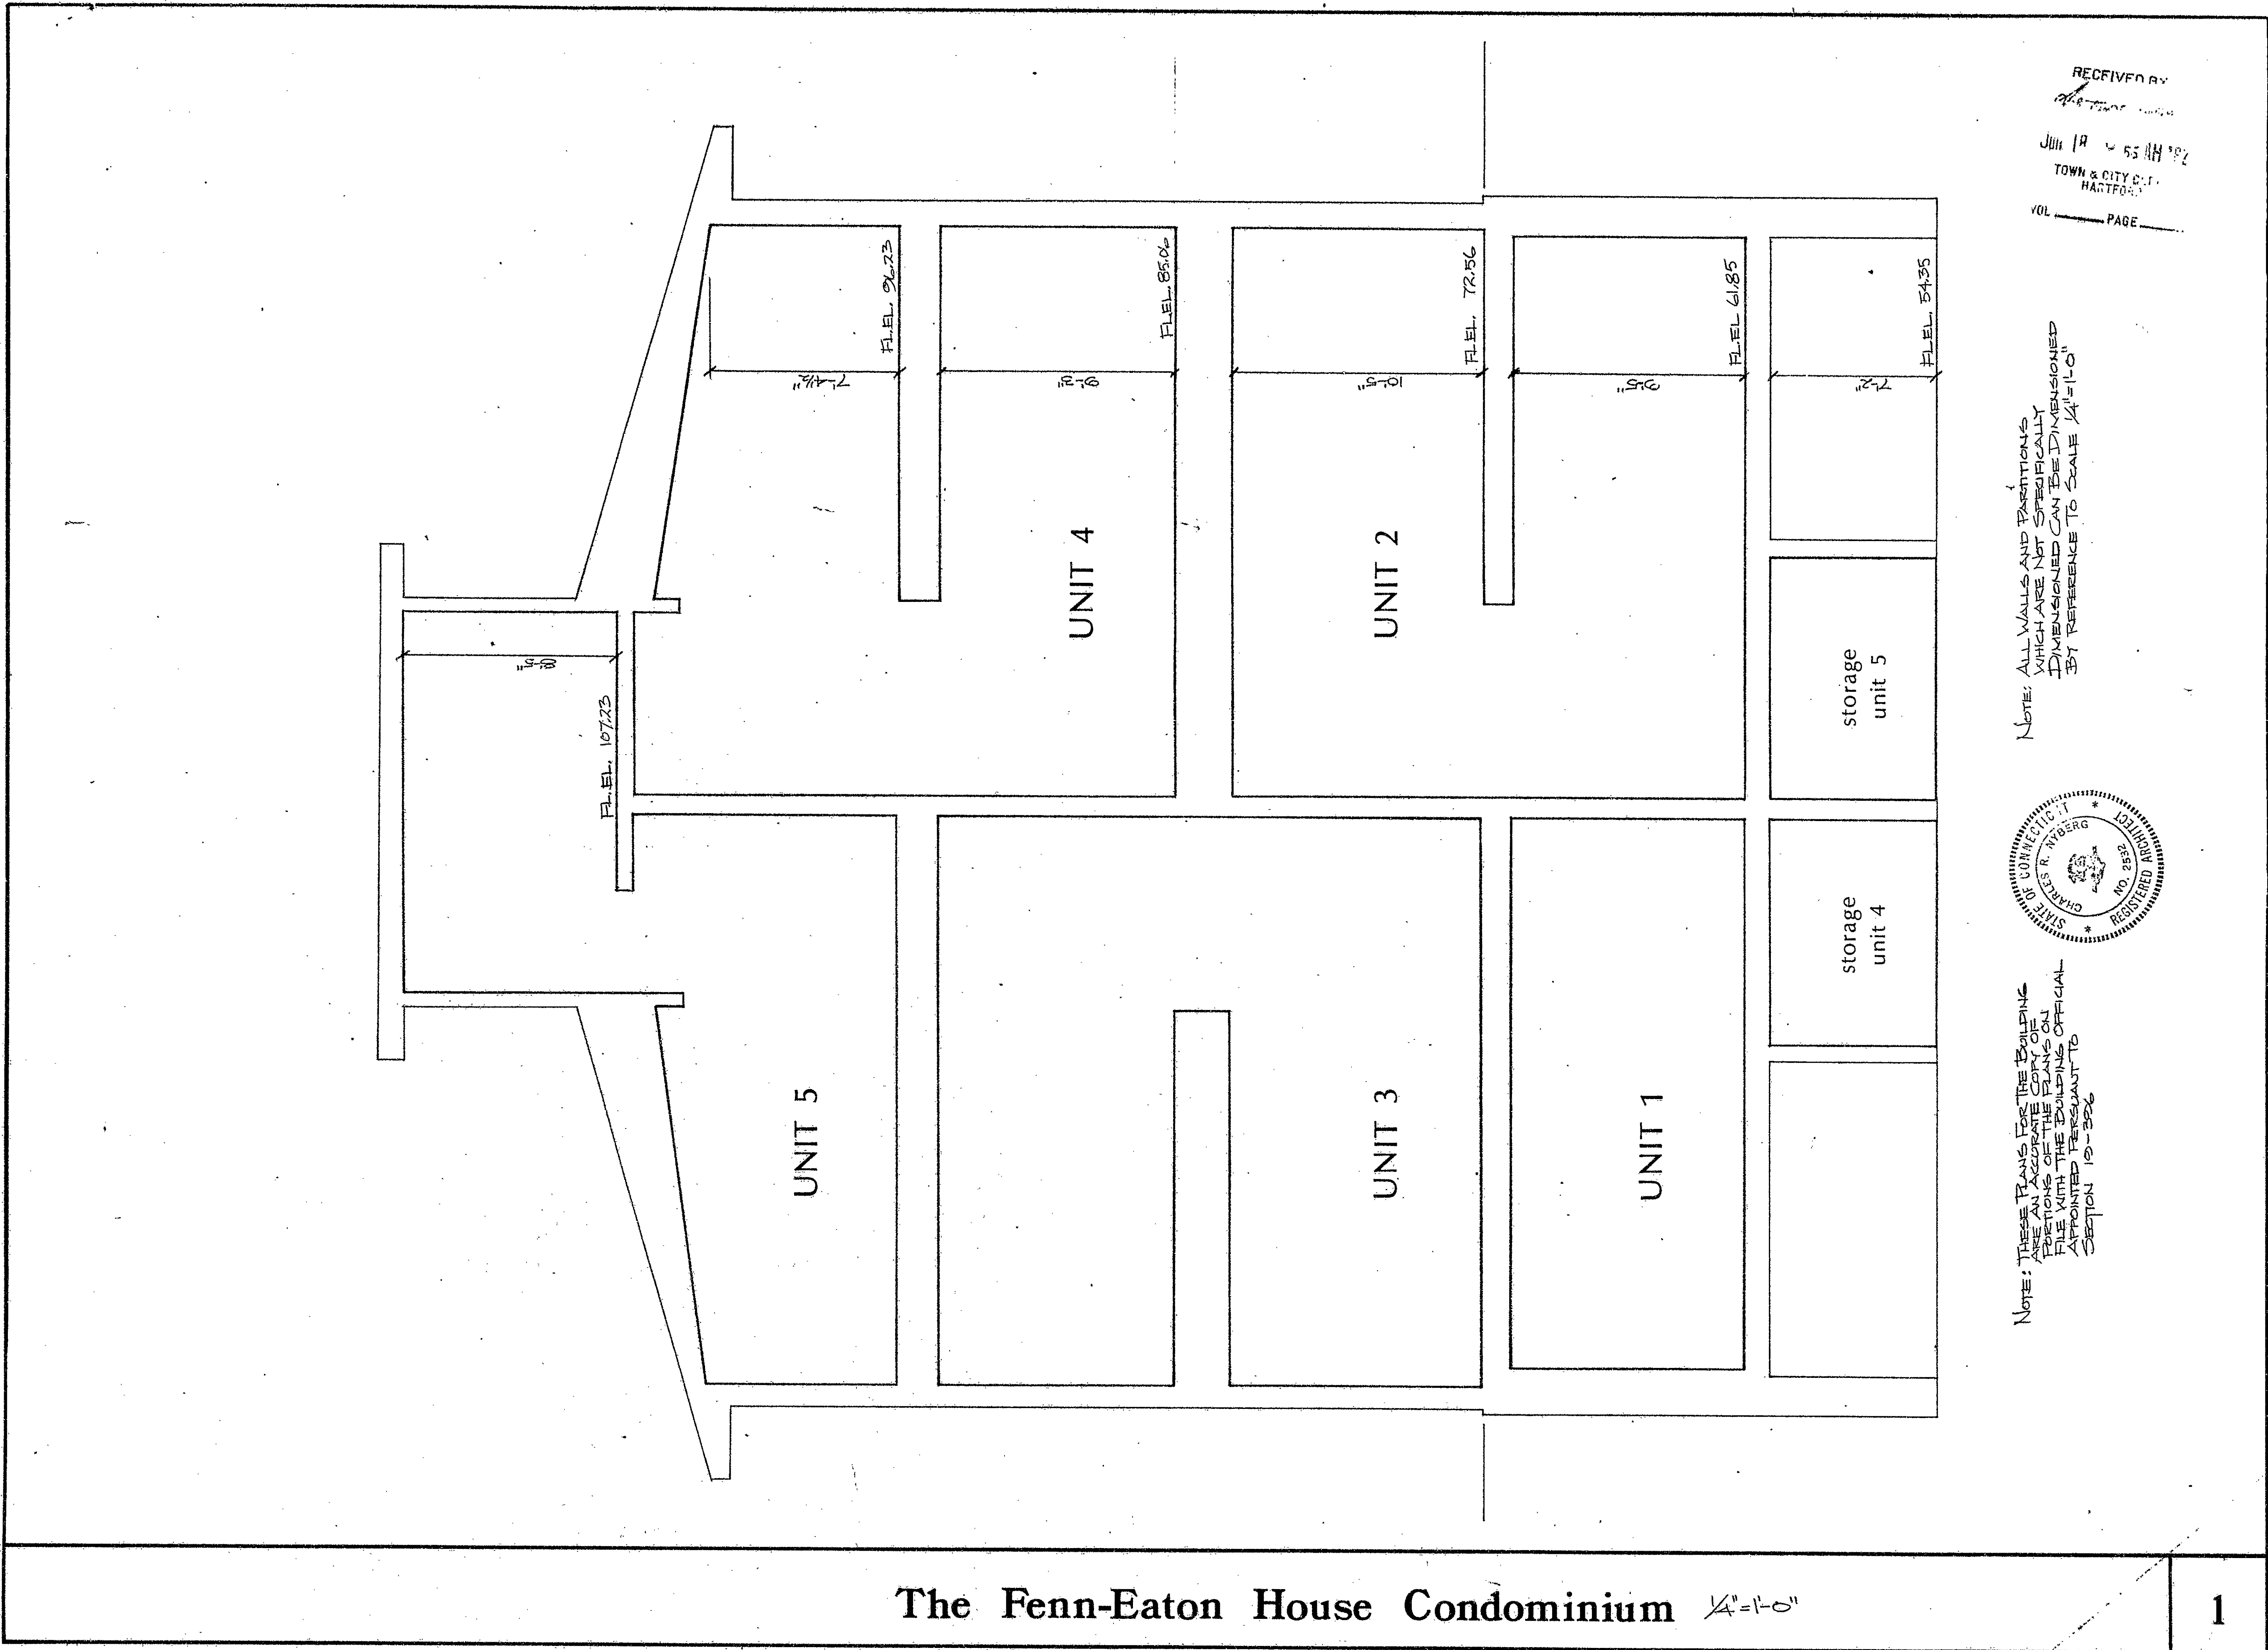

RECEIVED BY
JUL 18 10 55 AM '82
TOWN & CITY CLERK
HARTFORD
VOL. _____ PAGE _____

NOTE: ALL WALLS AND PARTITIONS
WHICH ARE NOT SPECIFICALLY
DIMENSIONED CAN BE DIMENSIONED
BY REFERENCE TO SCALE 1/4"=1'-0"

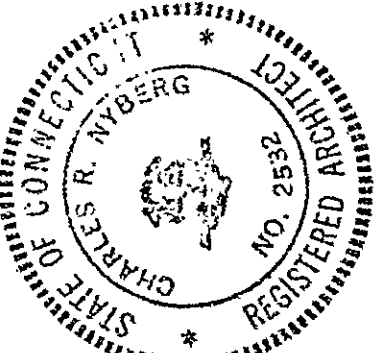

NOTE: THESE PLANS FOR THE BUILDING
ARE FOR THE BUILDING OFFICIALS
TO FILE WITH THE BUILDING OFFICIALS.
APPOINTED PURSUANT TO
SECTION 15-506

The Fenn-Eaton House Condominium 1/4"=1'-0"

Condo Floor Plan # 30

