



RECEIVED BY
JUN 18 9 55 AM '82
TOWN & CITY CLERK
HARTFORD
VOL. PAGE

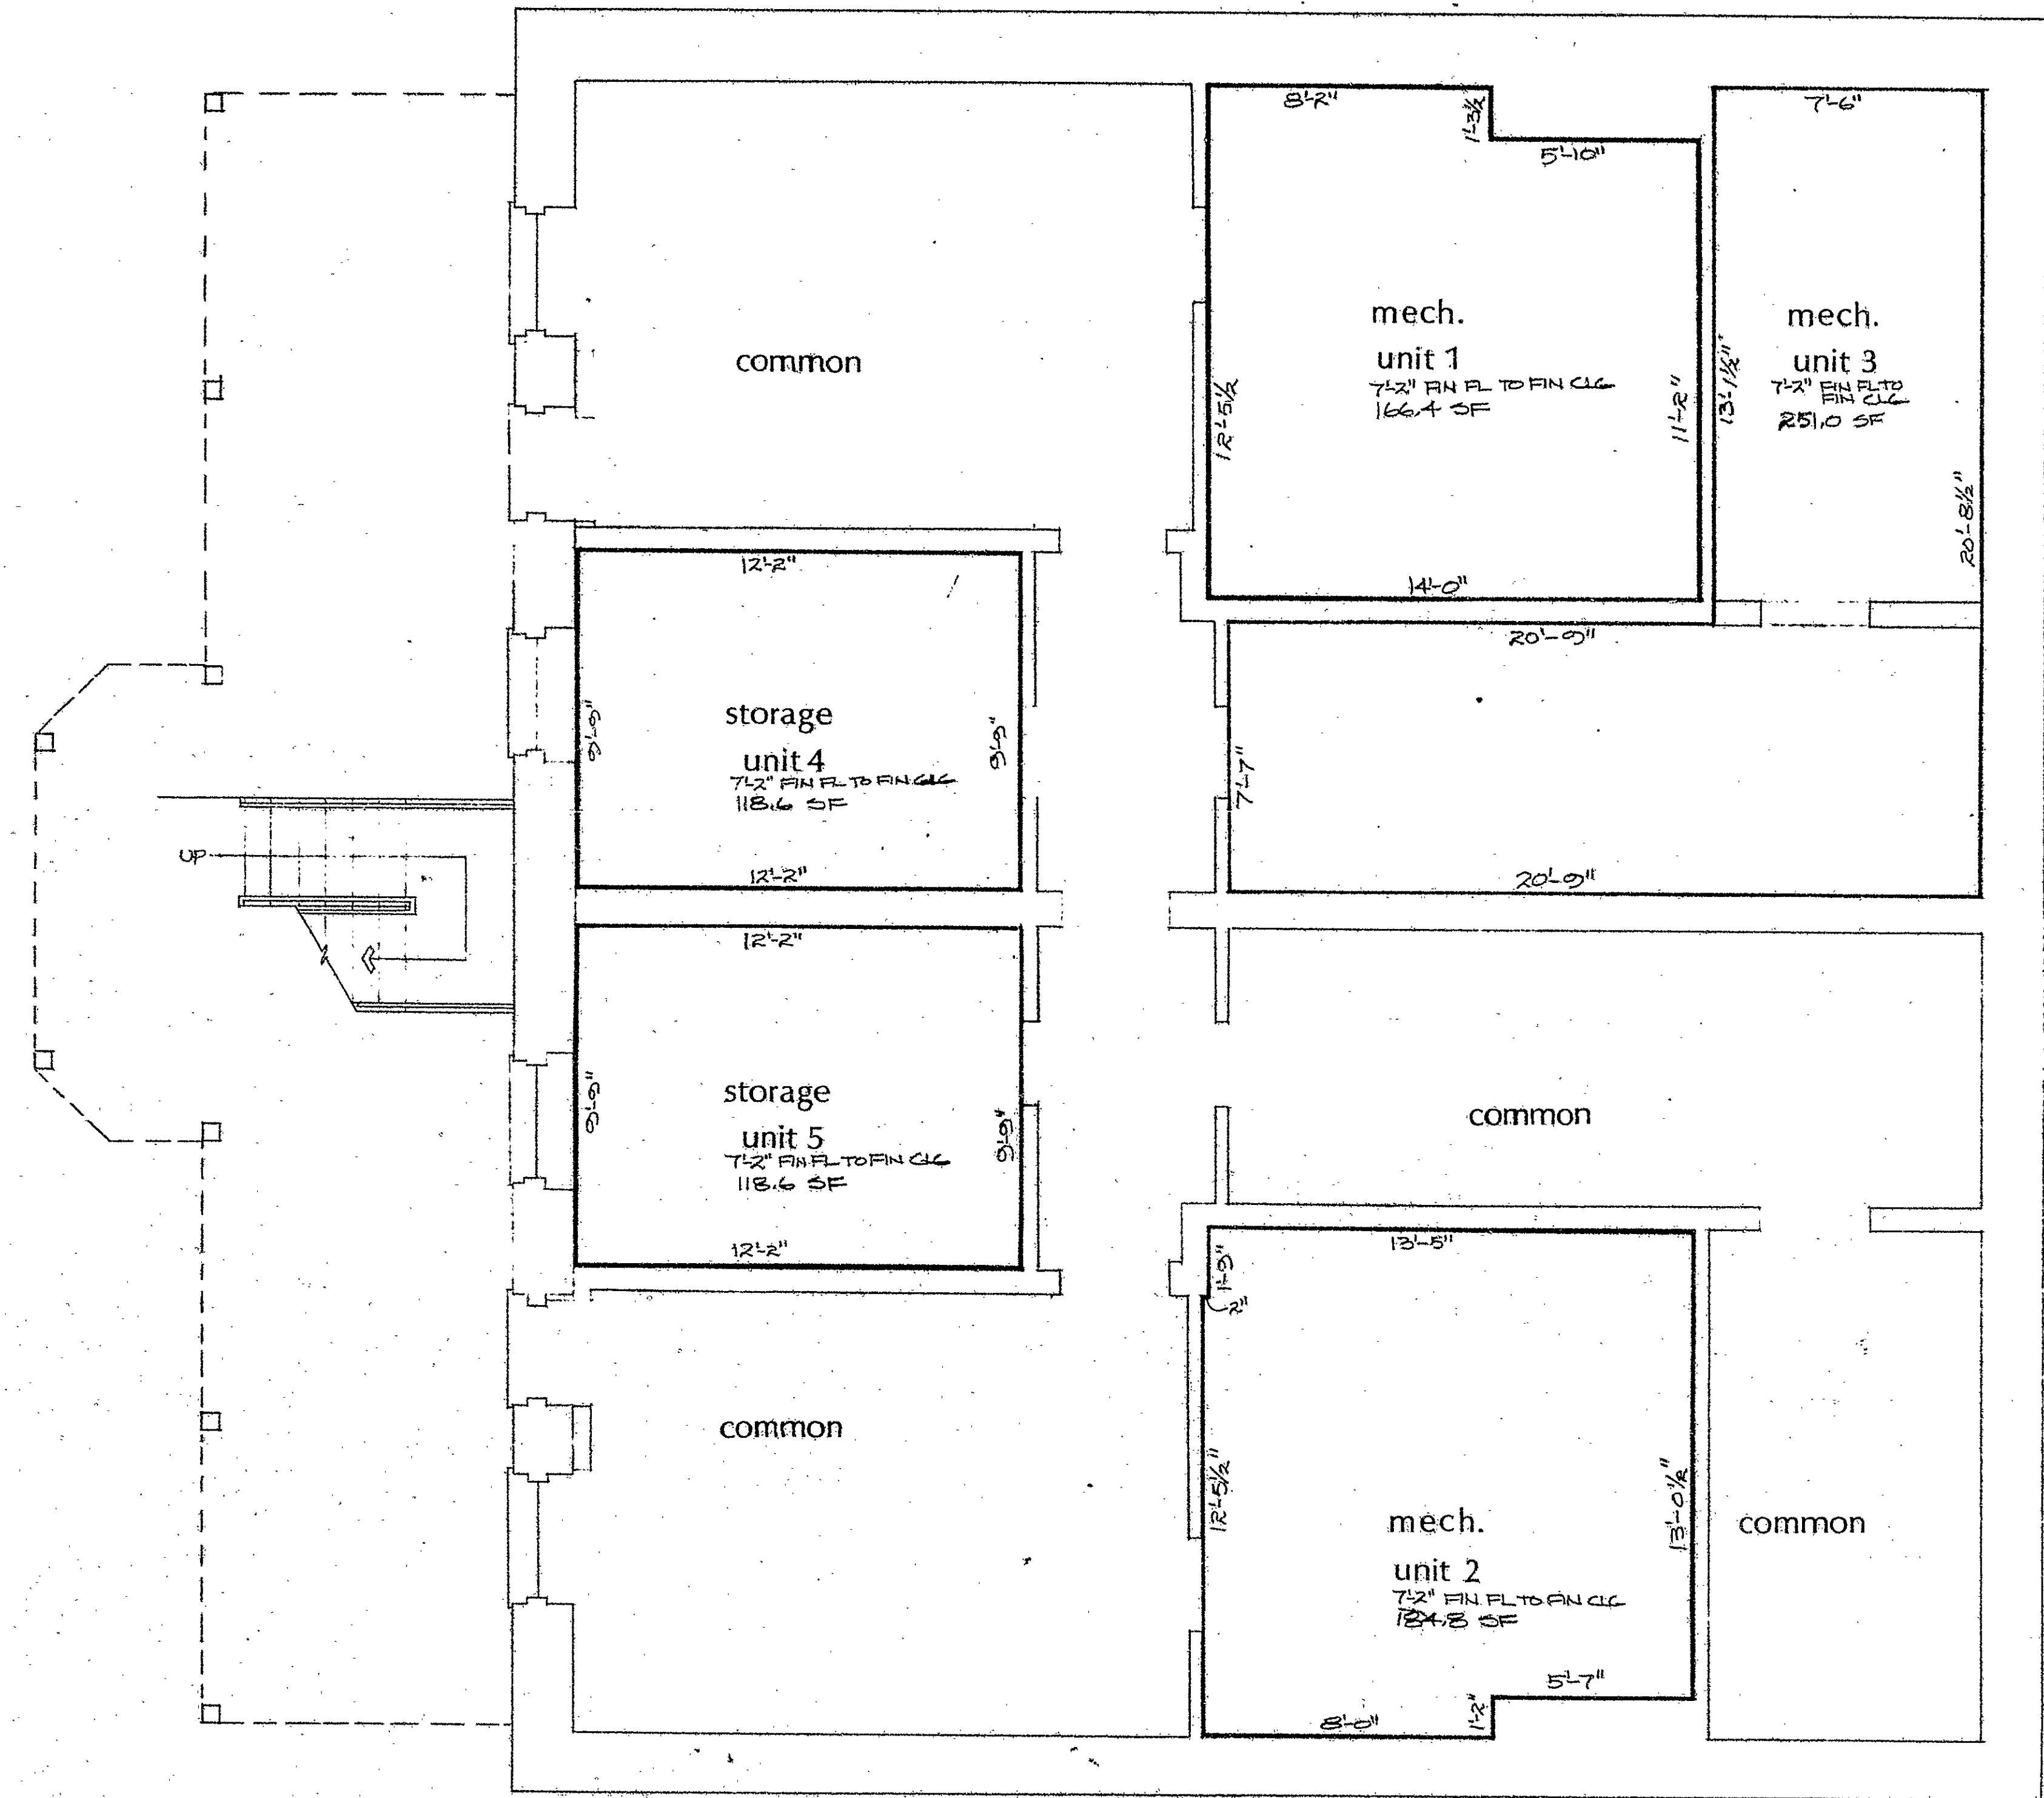

NOTE: THESE PLANS FOR THE BUILDING ARE AN ACCURATE COPY OF PORTIONS OF THE PLANS ON FILE WITH THE BUILDING OFFICIAL APPOINTED PURSUANT TO SECTION 12-206

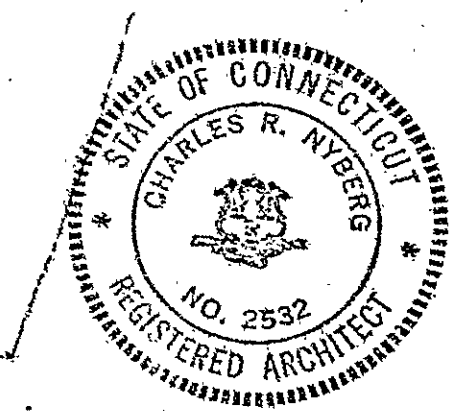

NOTE: ALL WALLS AND PARTITIONS WHICH ARE NOT SPECIFICALLY DIMENSIONED CAN BE DIMENSIONED BY REFERENCE TO SCALE 1/4"=1'-0"

Condo Floor Plan # 30

