


Number of Rooms 4
Area 275 Sq. Ft.
Legend:
// Limited Common Element
--- Unit Boundary
--- Exterior Building Surface

NOTE:
Unless otherwise noted, each limited common area shown is reserved for the use only of the unit to which it is contiguous.


LOWER BOUNDARY OF UNIT 65.25
UPPER BOUNDARY OF UNIT 92.25

SCALE 1/4" = 1'-0"


LEGEND

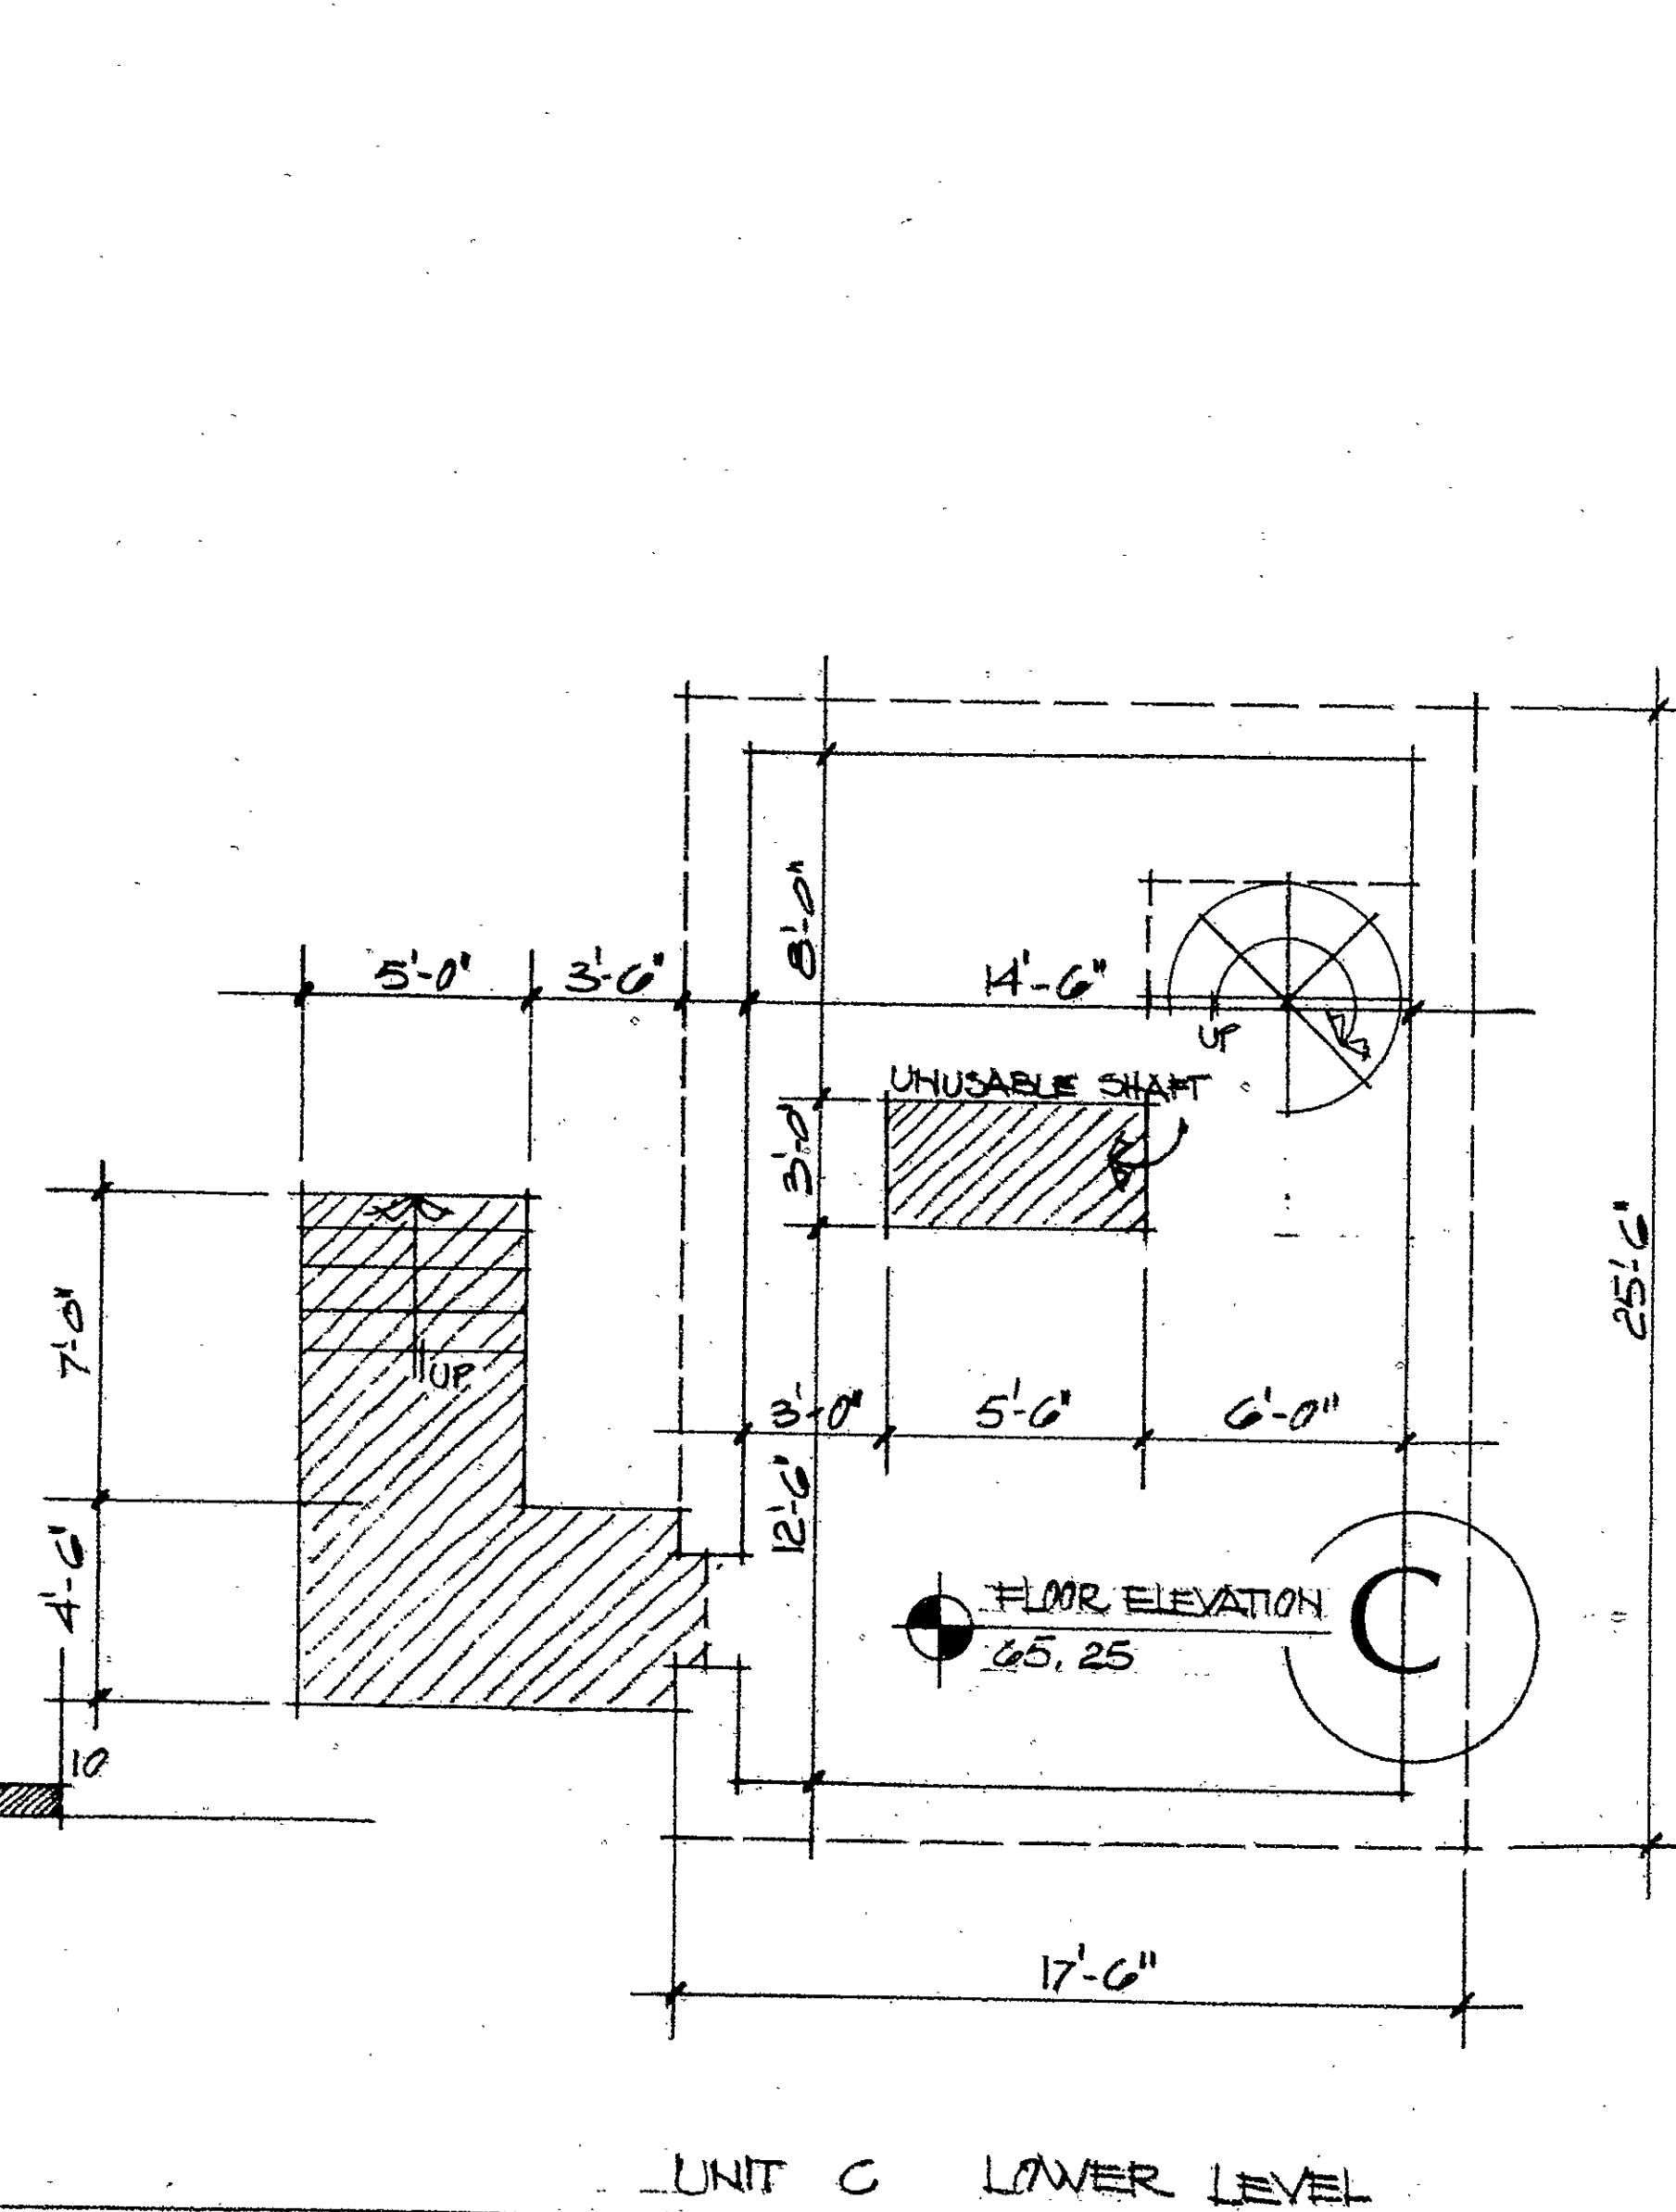

UNIT C LOWER LEVEL

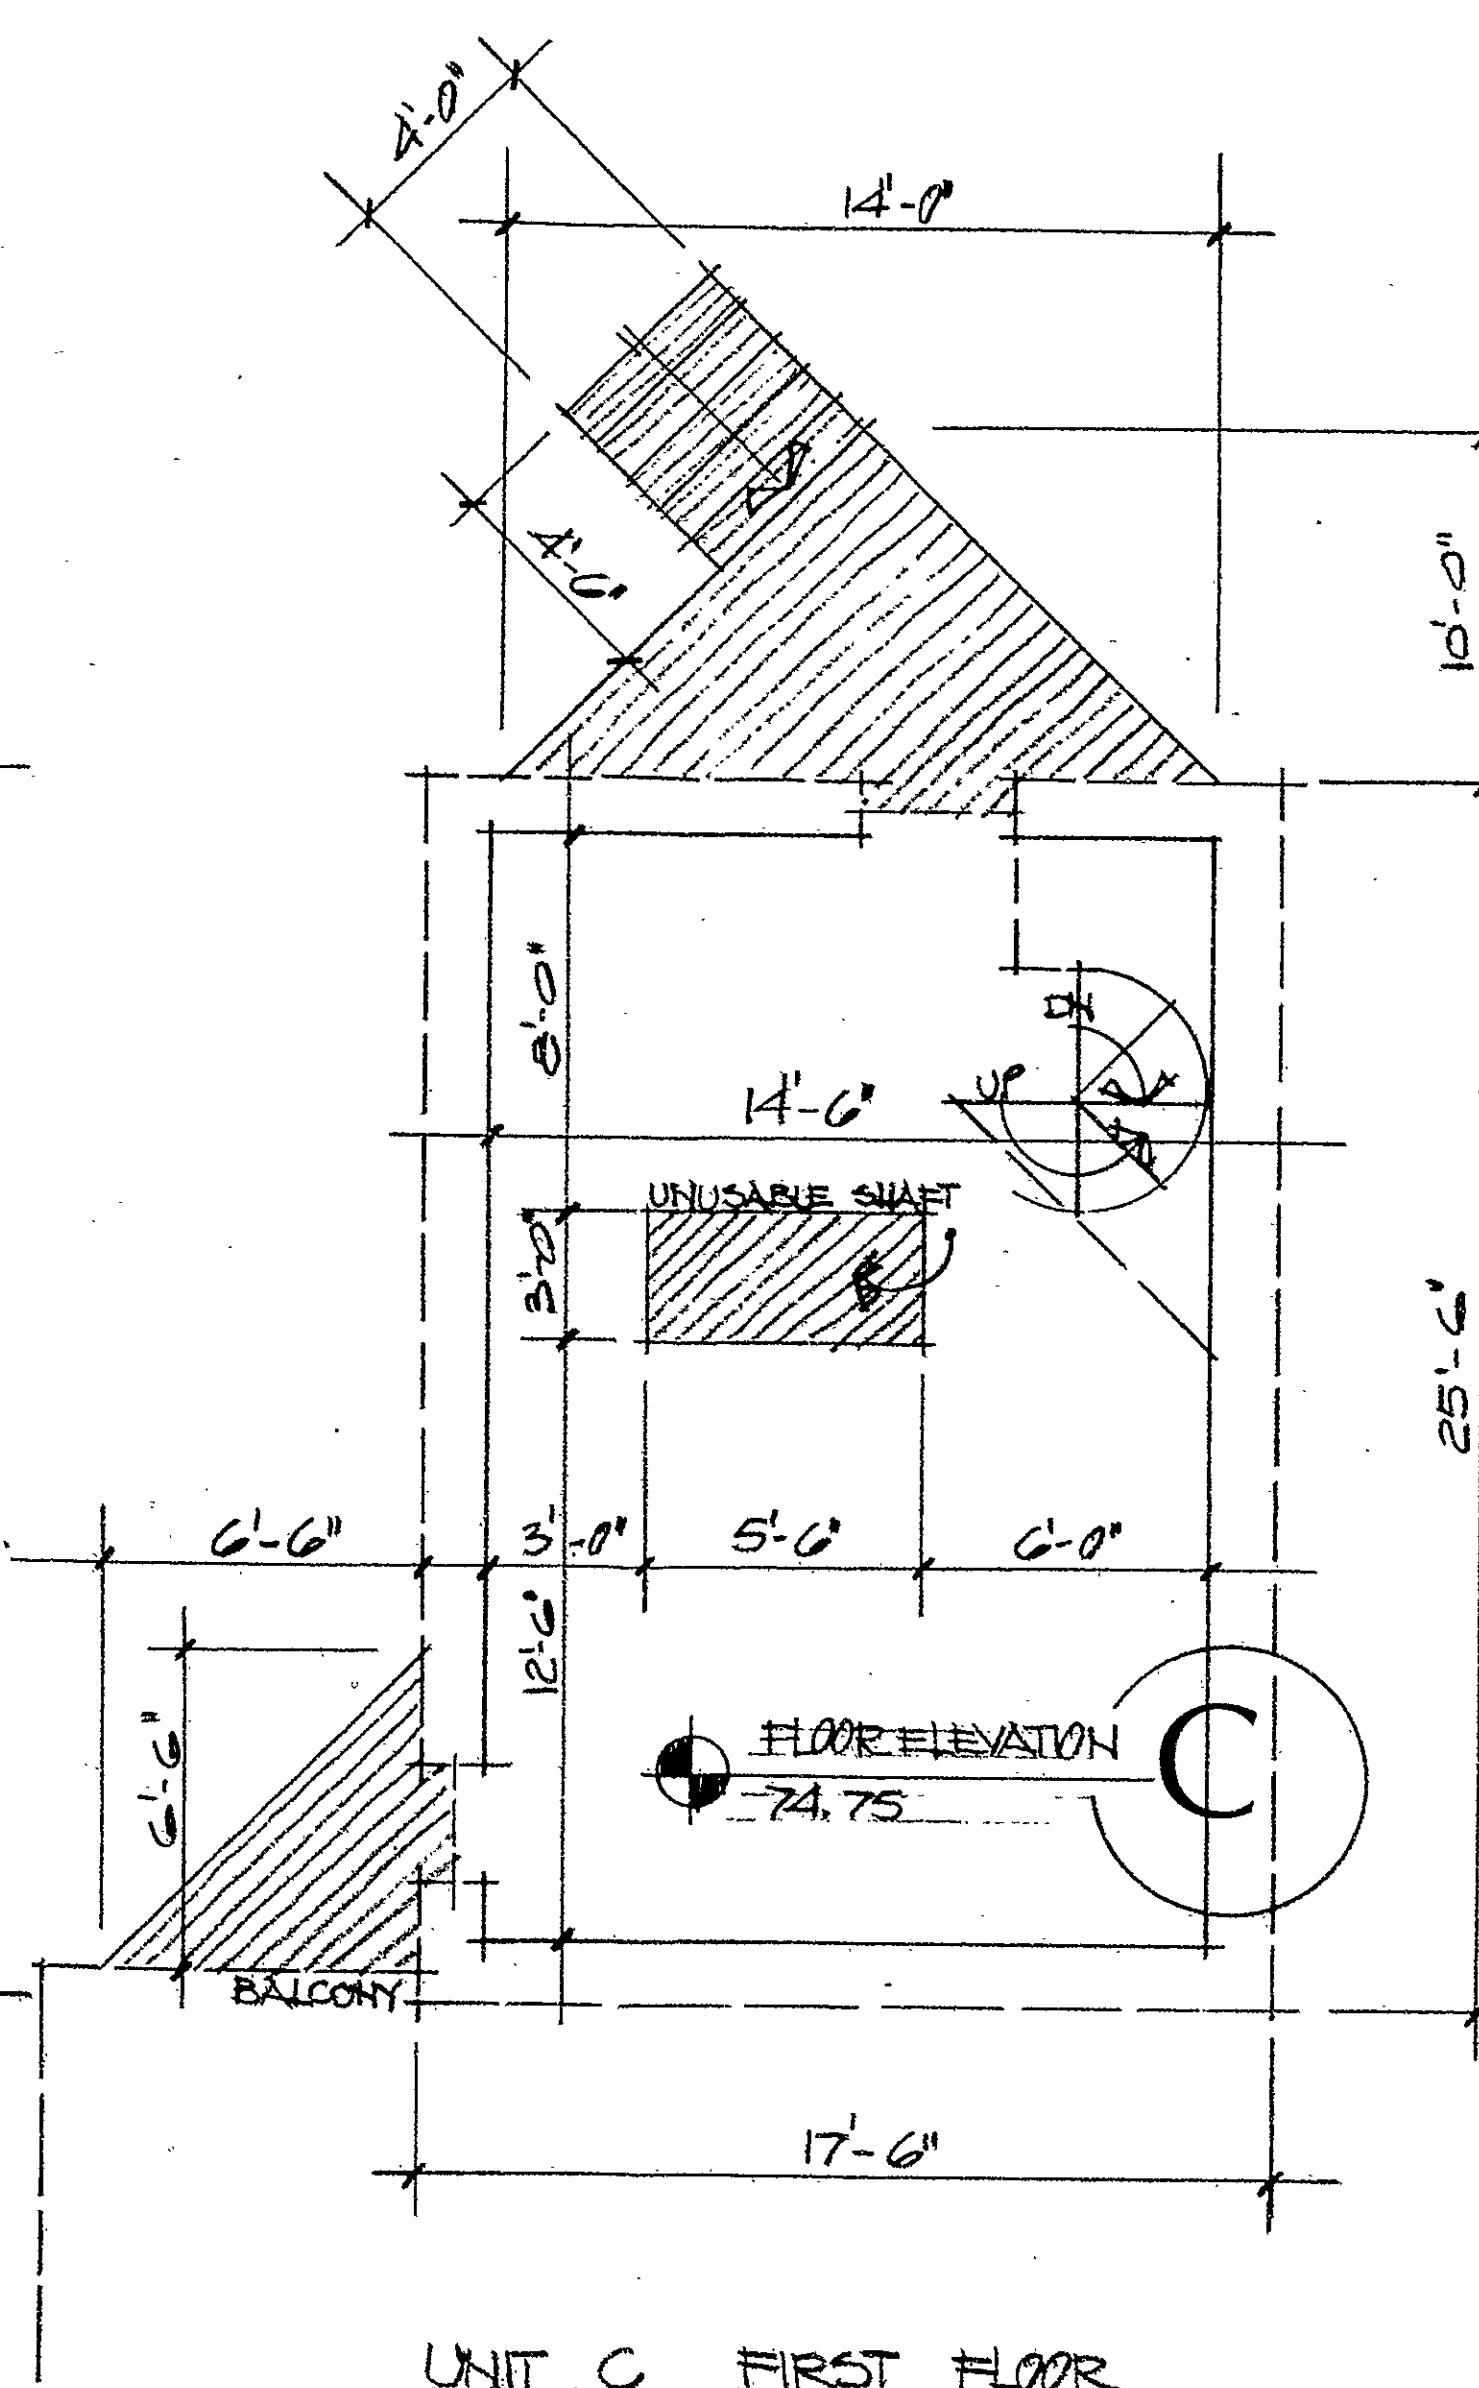

UNIT C FIRST FLOOR

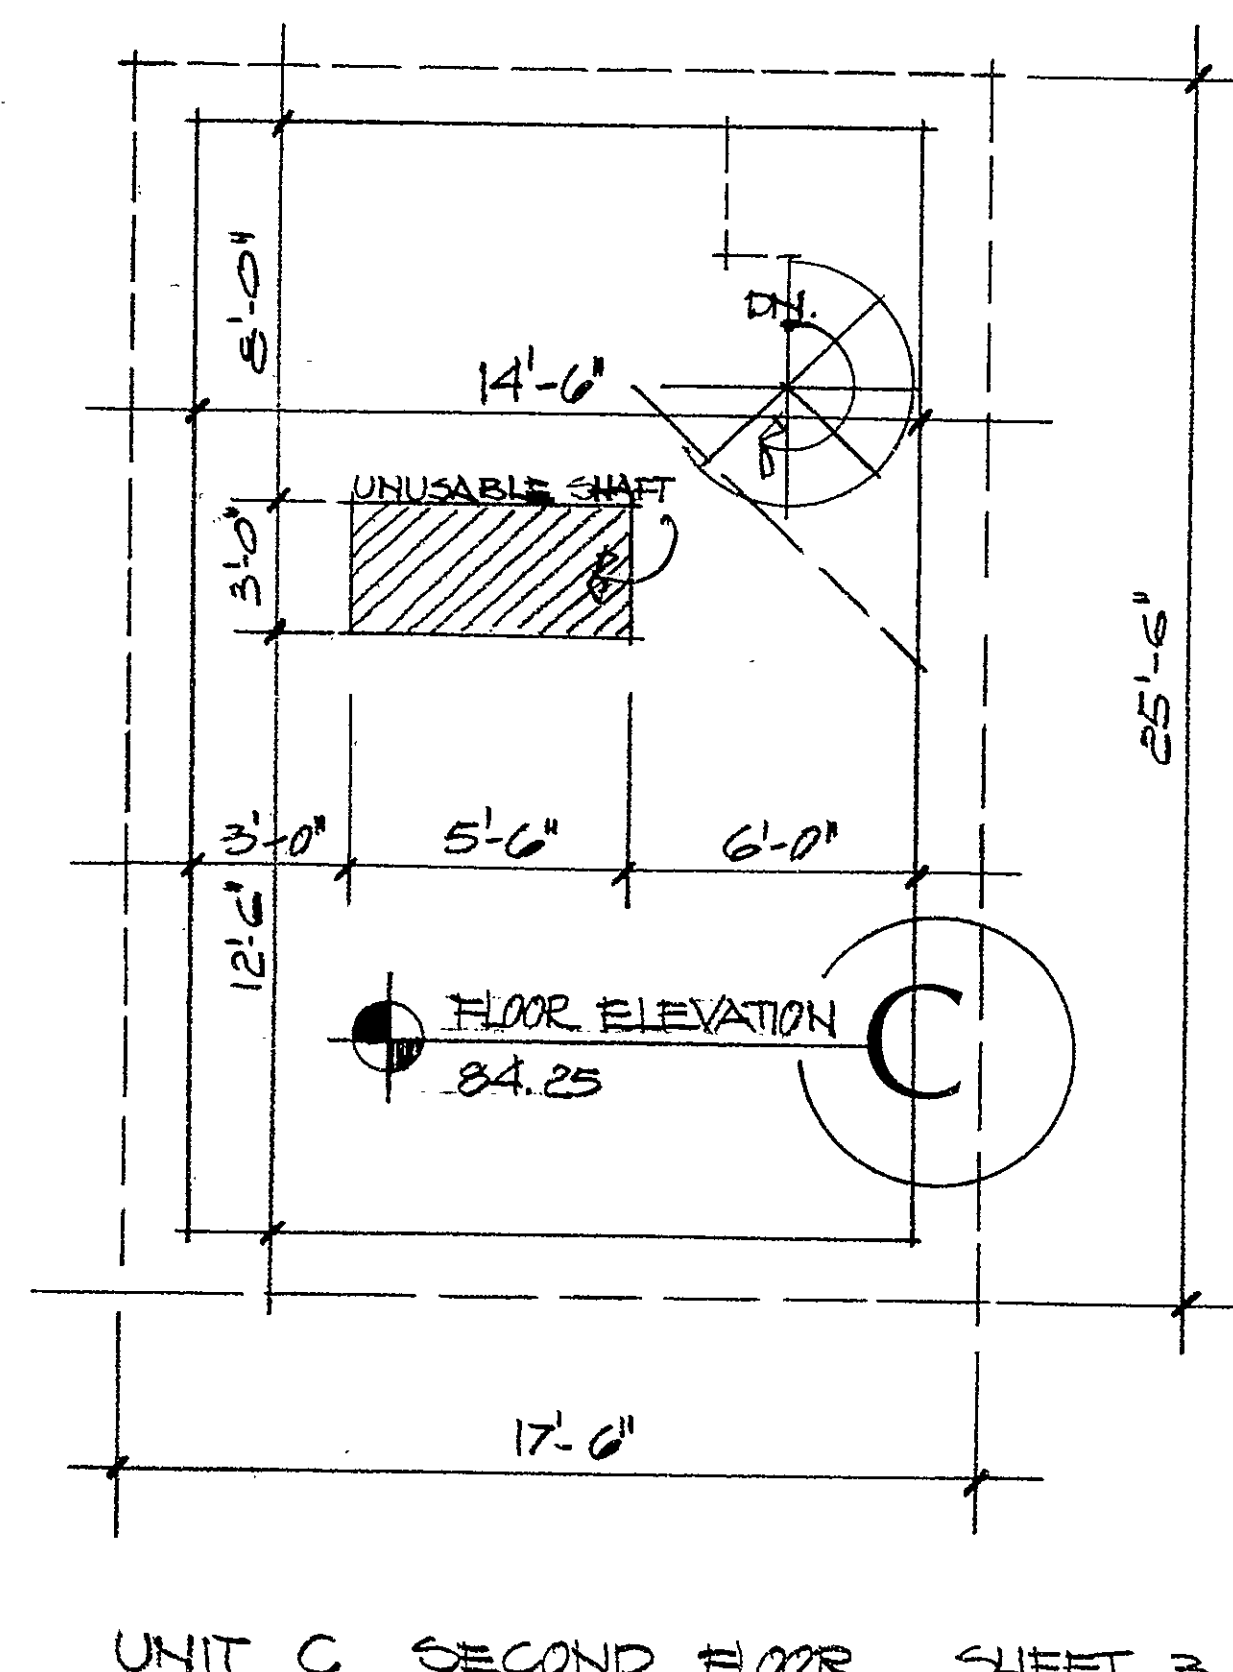

UNIT C SECOND FLOOR SHEET 3 OF 5

VERIFICATION
State of Connecticut
County of Hartford) ss: May 19 1981
Personally appeared Hans Lohse, duly sworn,
who made oath of the truth of the statement
to which his signature appears.
Hans Lohse
Commissioner of the Superior Court

Certified to be an accurate copy
of portions of the plans on file with
the City of Hartford, Connecticut
Department of Licenses & Inspections.
Hans Lohse
Hans Lohse, Architect
Dated May 1981

wethersfield avenue condominium hartford, connecticut

Condo Floor Plan #53

